


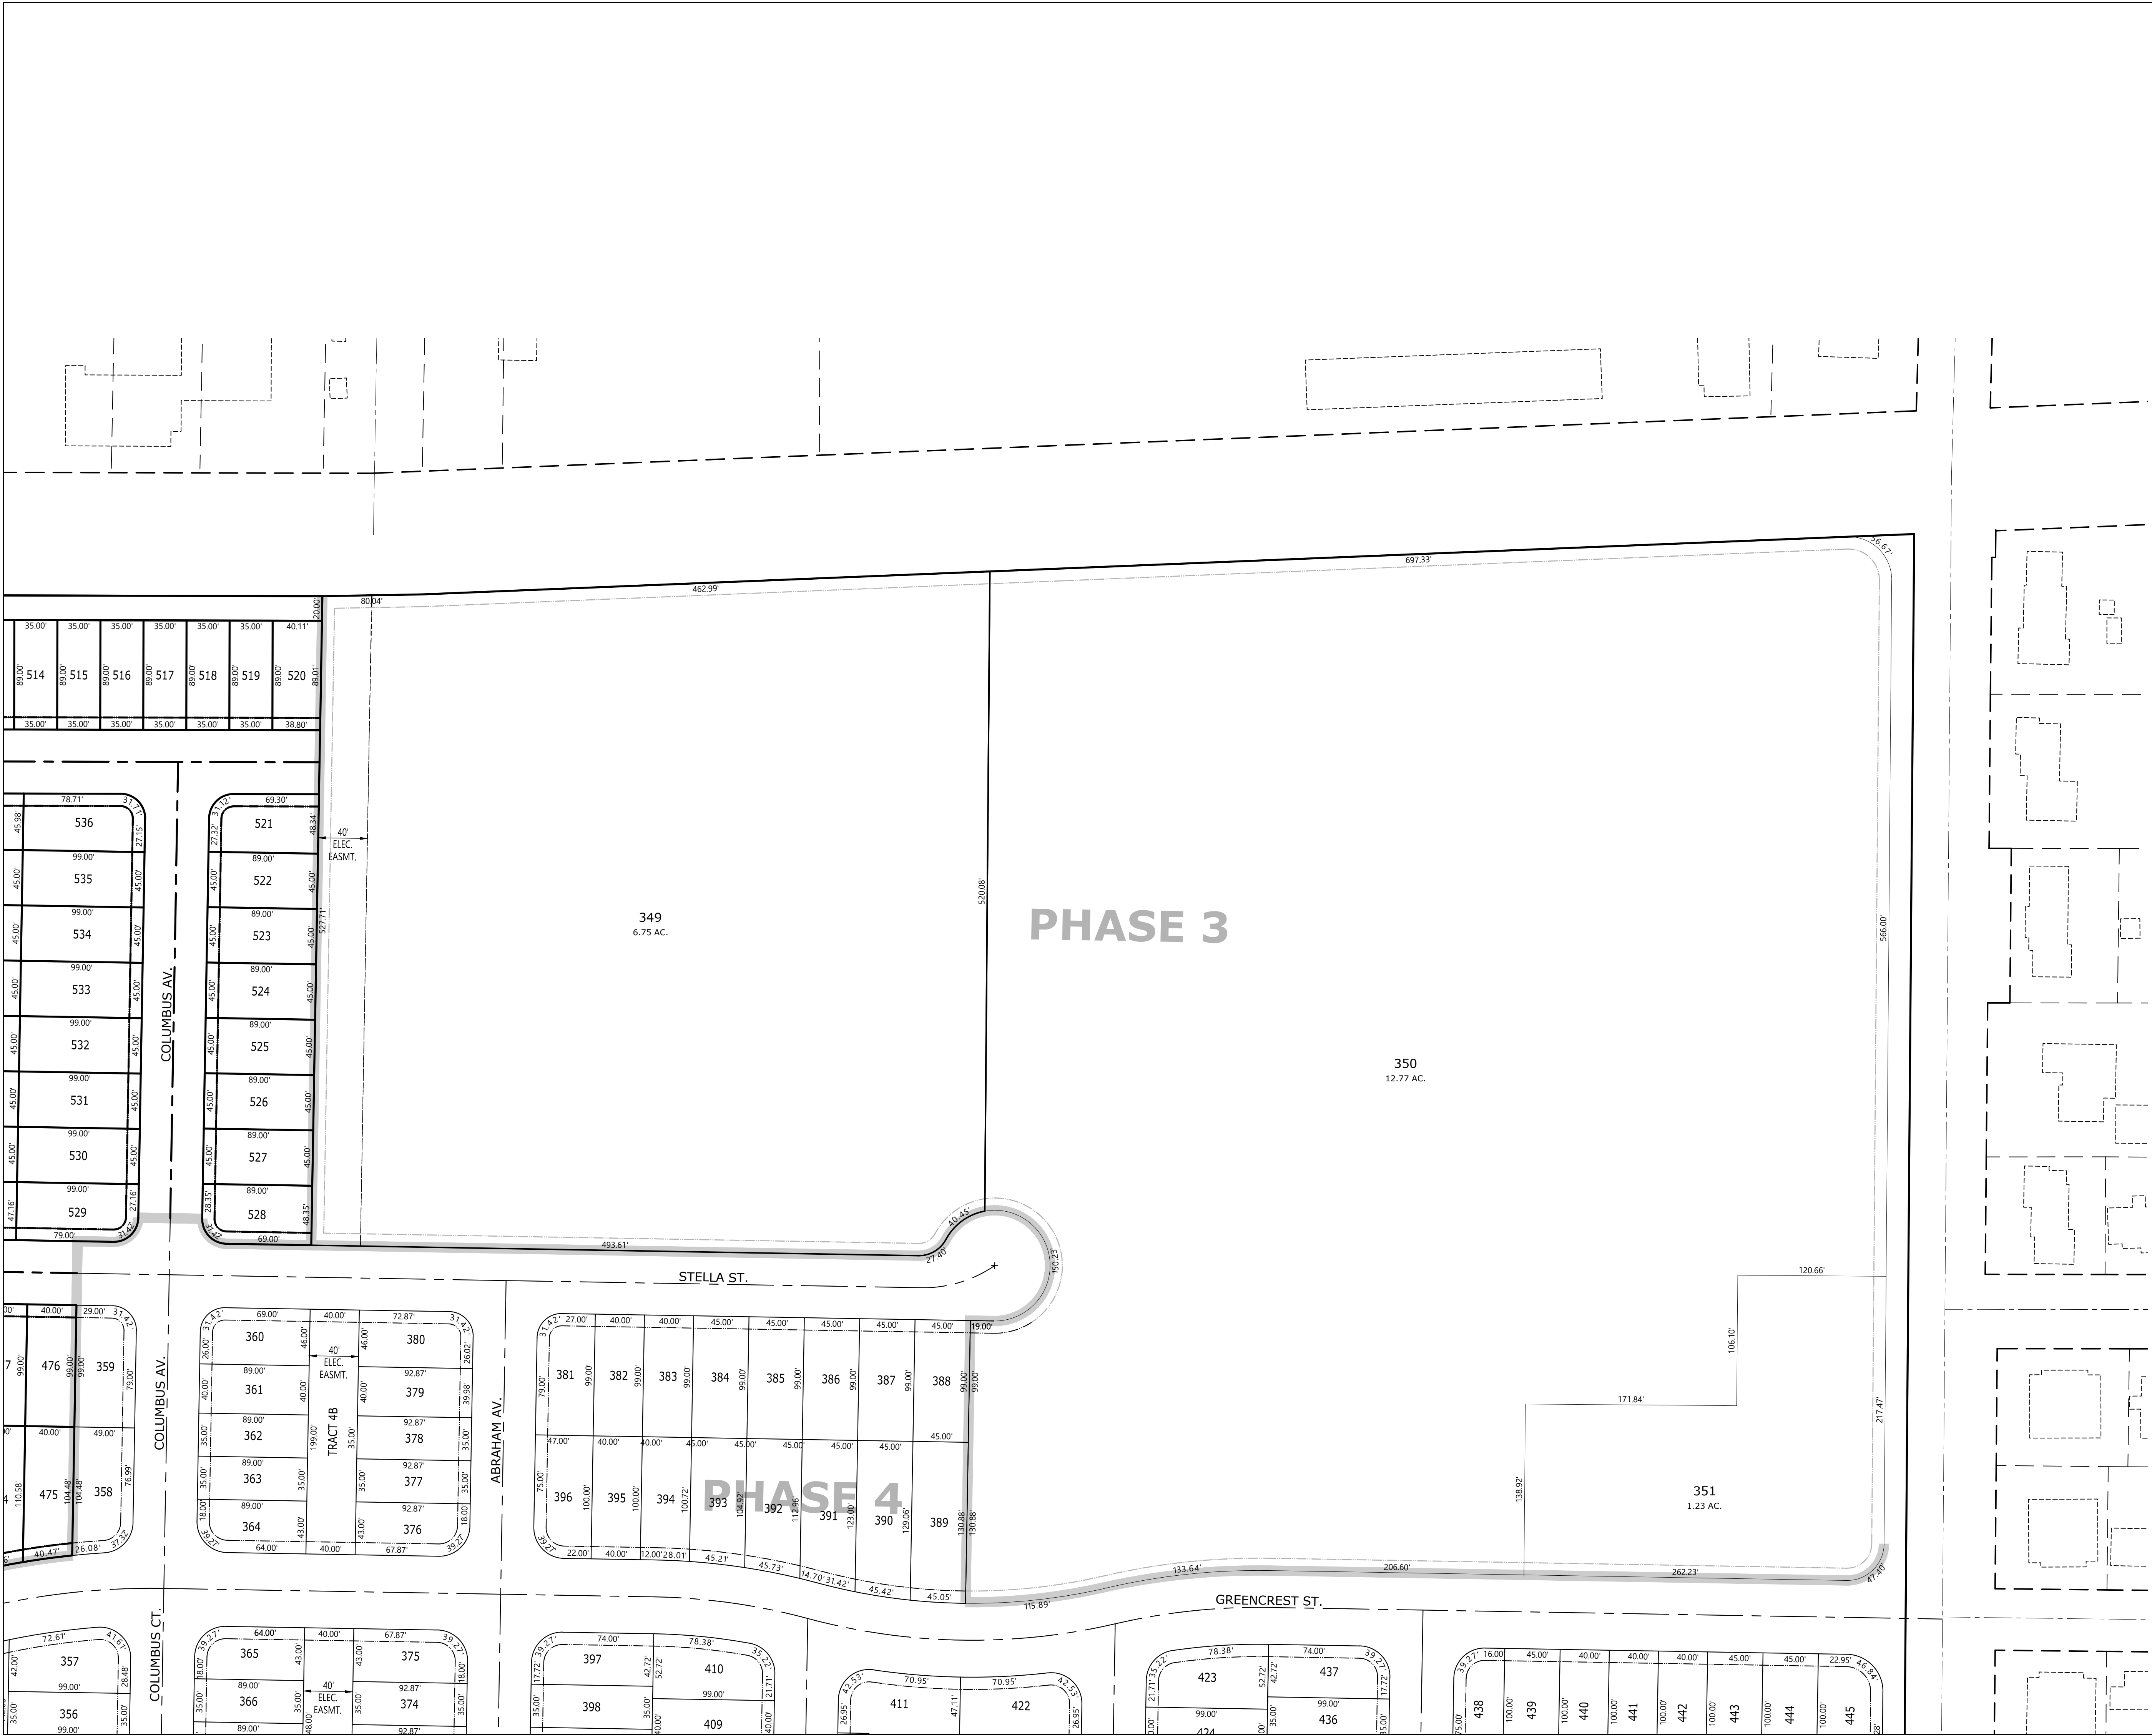

TENTATIVE SITE PLAN
PHASE 1, 2, 5 & 6

EAST PARK ESTATES

NO CHANGES, MODIFICATIONS
OR REPRODUCTIONS TO BE
MADE TO THESE DRAWINGS
WITHOUT WRITTEN
AUTHORIZATION FROM THE
DESIGN ENGINEER.
DIMENSIONS & NOTES TAKE
PRECEDENCE OVER
GRAPHICAL REPRESENTATION.

Design: M.D.G.
Drawn: L.J.L.
Checked: J.G.
Date: APR 2021
Scale: AS SHOWN

REGISTERED PROFESSIONAL
ENGINEER
MARK D. GREENE
JULY 14, 1978
EXPIRES 06-30-2019
JOB # 6437