



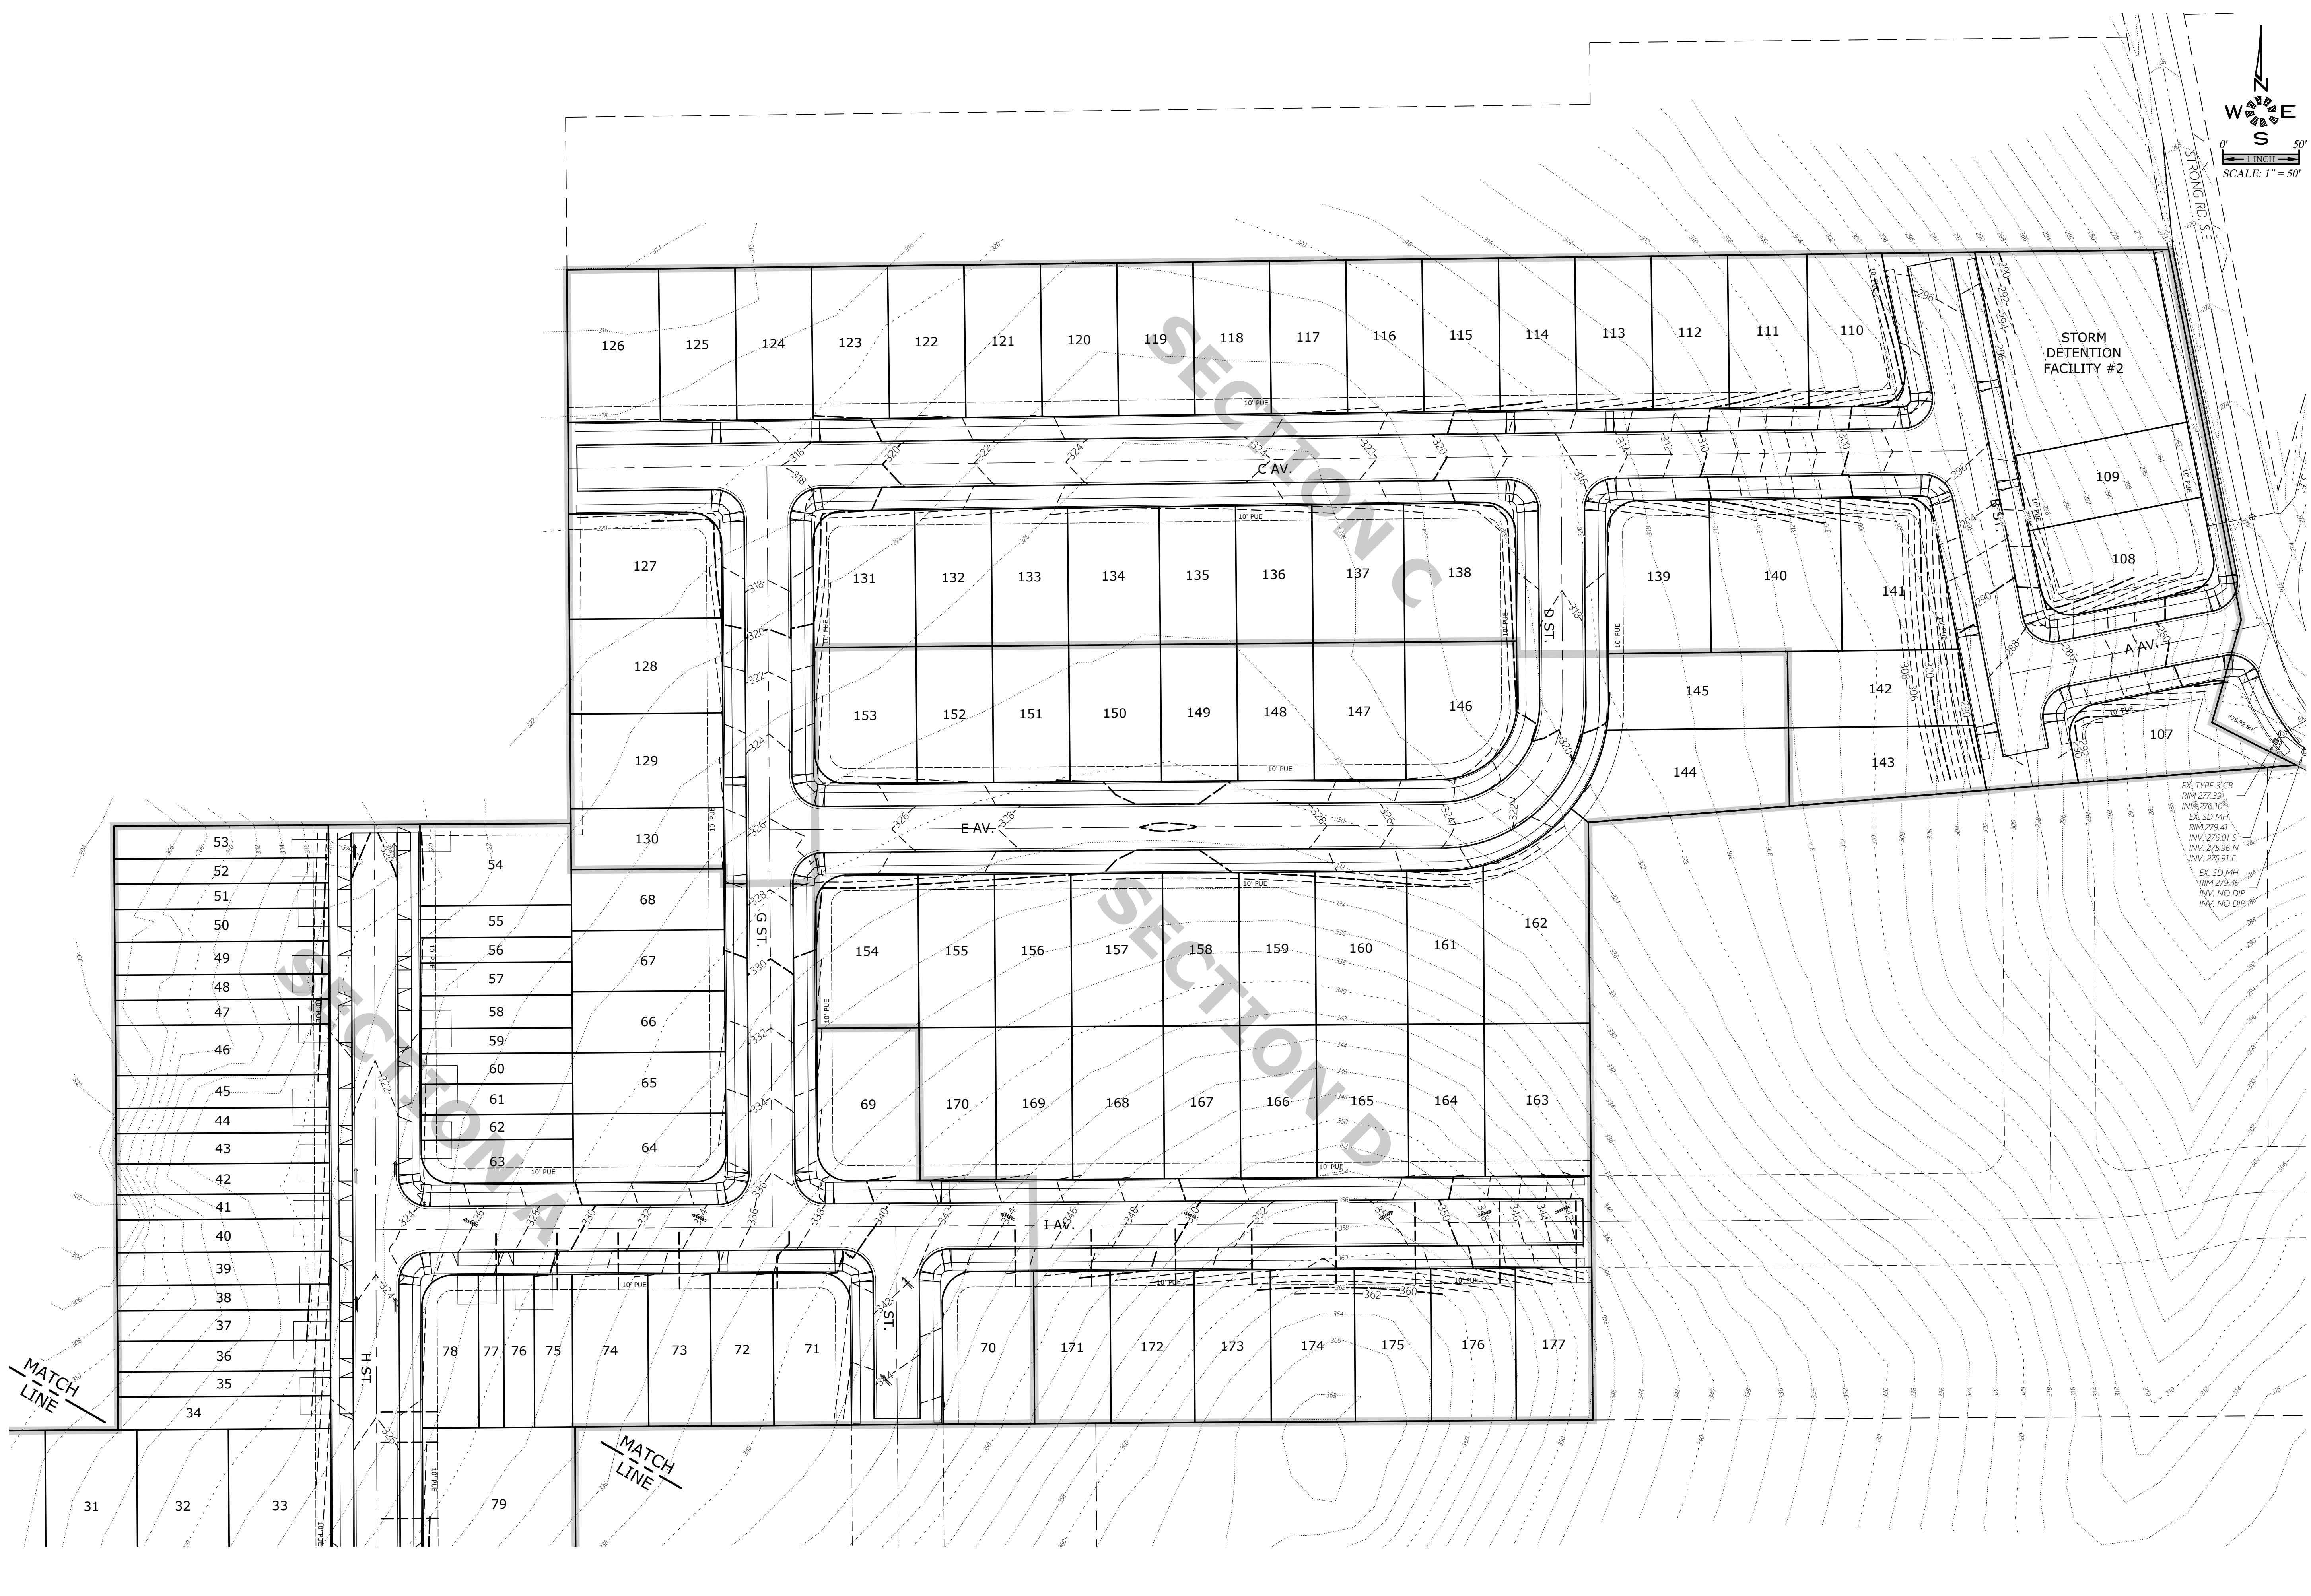

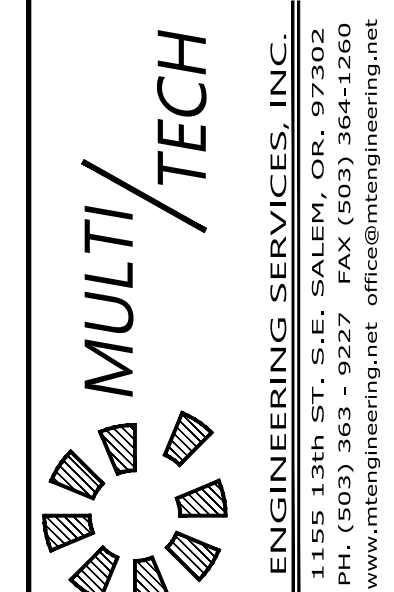

MULTI/TECH
ENGINEERING SERVICES, INC.
1155 13th ST. SE SALEM, OR 97302
PH: (503) 363-9227 FAX: (503) 364-1260
www.mtengineering.net office@mtengineering.net

GRADING PLAN - NORTH -

COBURN GRAND VIEW ESTATES

NO CHANGES, MODIFICATIONS
OR REPRODUCTIONS TO BE
MADE TO THESE DRAWINGS
WITHOUT WRITTEN
AUTHORIZATION FROM THE
DESIGN ENGINEER.
DIMENSIONS & NOTES TAKE
PRECEDENCE OVER
GRAPHICAL REPRESENTATION.



Design: M.D.G.
Drawn: P.H.S.
Checked: J.J.G.
Date: JUNE 2018
Scale: AS SHOWN
As-Built: _____

6/24/2020 P601.GR

REGISTERED PROFESSIONAL
ENGINEER
OREGON
JULY 14, 1978
MARK D. GRAY

EXPIRES 06-30-2021
JOB # 6234

P601

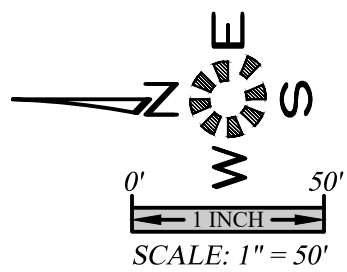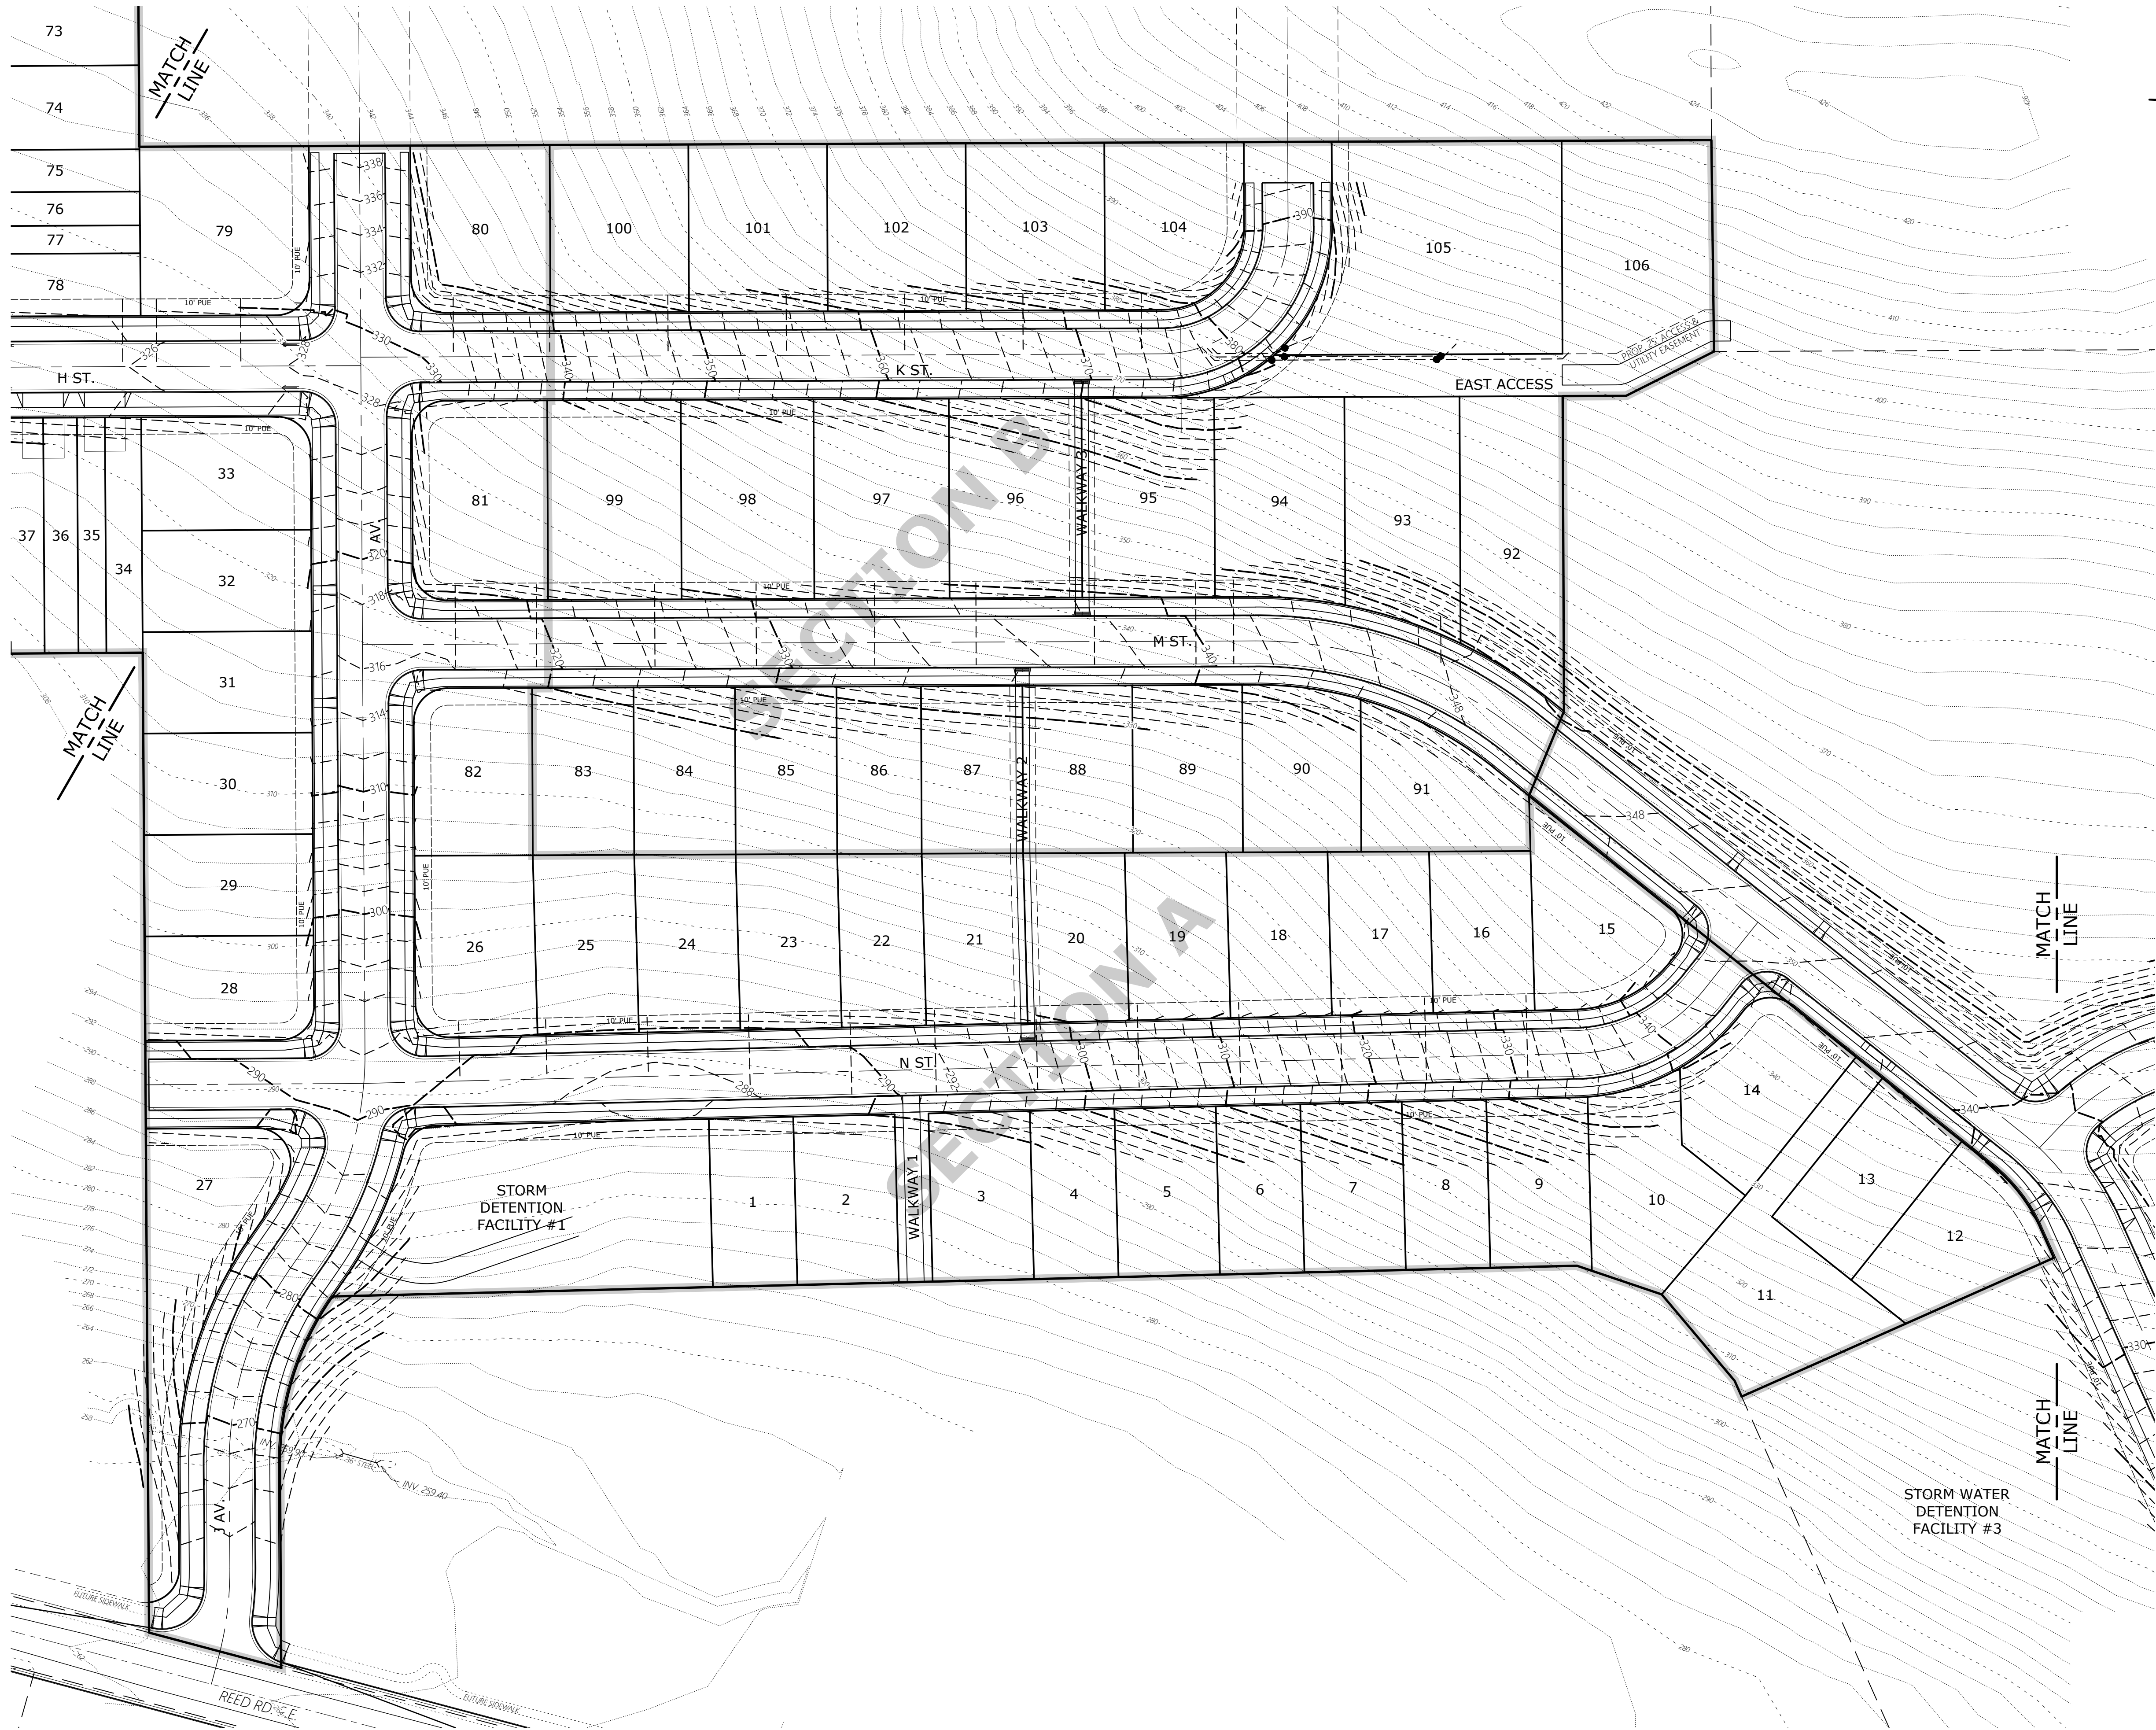


MULTI/TECH
ENGINEERING SERVICES, INC.
1155 13th ST. SE SALEM, OR 97302
PH: (503) 363 - 9227 FAX: (503) 364-1260
www.mtengineering.net office@mtengineering.net

**GRADING PLAN
- CENTRAL -**

**COBURN GRAND VIEW
ESTATES**

NO CHANGES, MODIFICATIONS
OR REPRODUCTIONS TO BE
MADE TO THESE DRAWINGS
WITHOUT WRITTEN
AUTHORIZATION FROM THE
DESIGN ENGINEER.
DIMENSIONS & NOTES TAKE
PRECEDENCE OVER
GRAPHICAL REPRESENTATION.

Design: M.D.G.
Drawn: P.H.S.
Checked: J.J.G.
Date: JUNE 2018
Scale: AS SHOWN
As-Built: _____

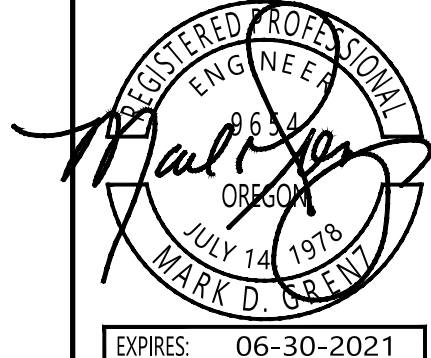


EXPIRES 06-30-2021

JOB # 6234

P602

J:\V22x\6234-HeadRoad\Draw_423\6234\2020.dwg, P6030R, 4/8/2021 1:04:09 PM, TSiuli

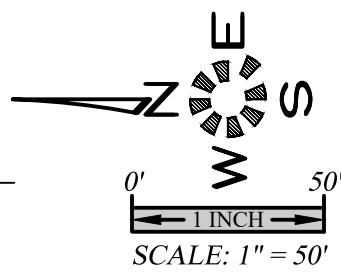

MULTI/TECH

ENGINEERING SERVICES, INC.

1155 13TH ST. S.E. SALEM, OR 97302

PH: (503) 363 - 9227 FAX: (503) 364-1260

www.mtengineering.net office@mtengineering.net


GRADING PLAN
- SOUTH -

COBURN GRAND VIEW
ESTATES

NO CHANGES, MODIFICATIONS
OR REPRODUCTIONS TO BE
MADE TO THESE DRAWINGS
WITHOUT WRITTEN
AUTHORIZATION FROM THE
DESIGN ENGINEER.

DIMENSIONS & NOTES TAKE
PRECEDENCE OVER
GRAPHICAL REPRESENTATION.

Design:	M.D.G.
Drawn:	P.H.S.
Checked:	J.J.G.
Date:	JUNE 2018
Scale:	AS SHOWN
As-Built:	----

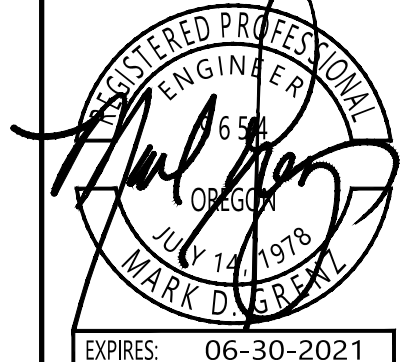

JOB # 6234

P603