


PHASE 5

Parcel Table		Parcel Table		Parcel Table		Parcel Table		Parcel Table		Parcel Table		Parcel Table		Parcel Table		Parcel Table	
LOT	S.F.	LOT	S.F.	LOT	S.F.	LOT	S.F.	LOT	S.F.	LOT	S.F.	LOT	S.F.	LOT	S.F.	LOT	S.F.
434	4,566	449	4,567	464	4,005	479	3,115	494	4,455	509	3,713	524	3,465	539	4,483	554	4,455
435	4,000	450	4,187	465	4,005	480	3,115	495	4,455	510	4,965	525	3,465	540	3,960	555	4,397
436	4,007	451	3,714	466	4,005	481	3,115	496	4,455	511	5,800	526	3,465	541	3,465	556	4,536
437	4,613	452	3,250	467	4,005	482	3,115	497	4,455	512	5,352	527	3,960	542	3,960	557	4,455
438	4,888	453	3,250	468	4,161	483	3,115	498	4,455	513	5,518	528	3,465	543	3,960	558	4,455
439	5,318	454	3,859	469	3,511	484	3,115	499	4,455	514	4,997	529	4,270	544	3,960	559	4,455
440	5,687	455	7,960	470	3,115	485	3,115	500	4,455	515	4,590	530	4,270	545	3,465	560	4,455
441	5,864	456	3,693	471	3,115	486	3,115	501	5,387	516	4,293	531	3,960	546	3,960	561	4,455
442	4,455	457	3,115	472	3,115	487	3,115	502	3,960	517	4,892	532	3,465	547	4,270	562	4,455
443	4,455	458	3,115	473	3,115	488	3,115	503	3,960	518	4,765	533	3,960	548	4,583	563	4,583
444	4,455	459	3,560	474	3,115	489	3,115	504	3,960	519	3,960	534	3,960	549	4,455		
445	4,455	460	4,008	475	3,115	490	5,574	505	3,974	520	3,960	535	3,960	550	4,455		
446	4,455	461	4,217	476	3,115	491	4,455	506	3,988	521	3,960	536	3,465	551	4,455		

PHASE 6

Parcel Table		Parcel Table		Parcel Table		Parcel Table		Parcel Table		Parcel Table		Parcel Table		Parcel Table	
LOT	S.F.	LOT	S.F.	LOT	S.F.	LOT	S.F.	LOT	S.F.	LOT	S.F.	LOT	S.F.	LOT	S.F.
577	4,941	589	3,980	601	4,316	613	4,455	625	3,465	637	3,465	649	3,888		
578	3,960	590	3,960	602	4,605	614	4,455	626	3,960	638	3,465	650	3,963		
579	3,960	591	3,960	603	3,174	615	4,455	627	3,465	639	4,270	651	3,960		
580	3,960	592	3,960	604	3,115	616	4,455	628	3,465	640	4,273	652	3,960		
581	3,960	593	3,960	605	3,115	617	4,455	629	3,465	641	4,063	653	3,960		
582	3,878	594	4,567	606	3,115	618	4,455	630	3,960	642	3,465	654	3,960		
583	3,435	595	4,567	607	3,115	619	4,455	631	4,455	643	3,945	655	3,960		
584	3,469	596	3,960	608	3,115	620	4,455	632	5,410	644	3,884	656	3,960		
585	3,968	597	3,960	609	3,115	621	4,455	633	6,227	645	3,881				
586	4,786	598	3,960	610	3,115	622	5,387	634	3,465	646	3,879				
587	3,465	599	7,312	611	5,435	623	4,270	635	3,465	647	3,879				
588	3,960	600	5,038	612	4,455	624	3,465	636	3,465	648	3,882				

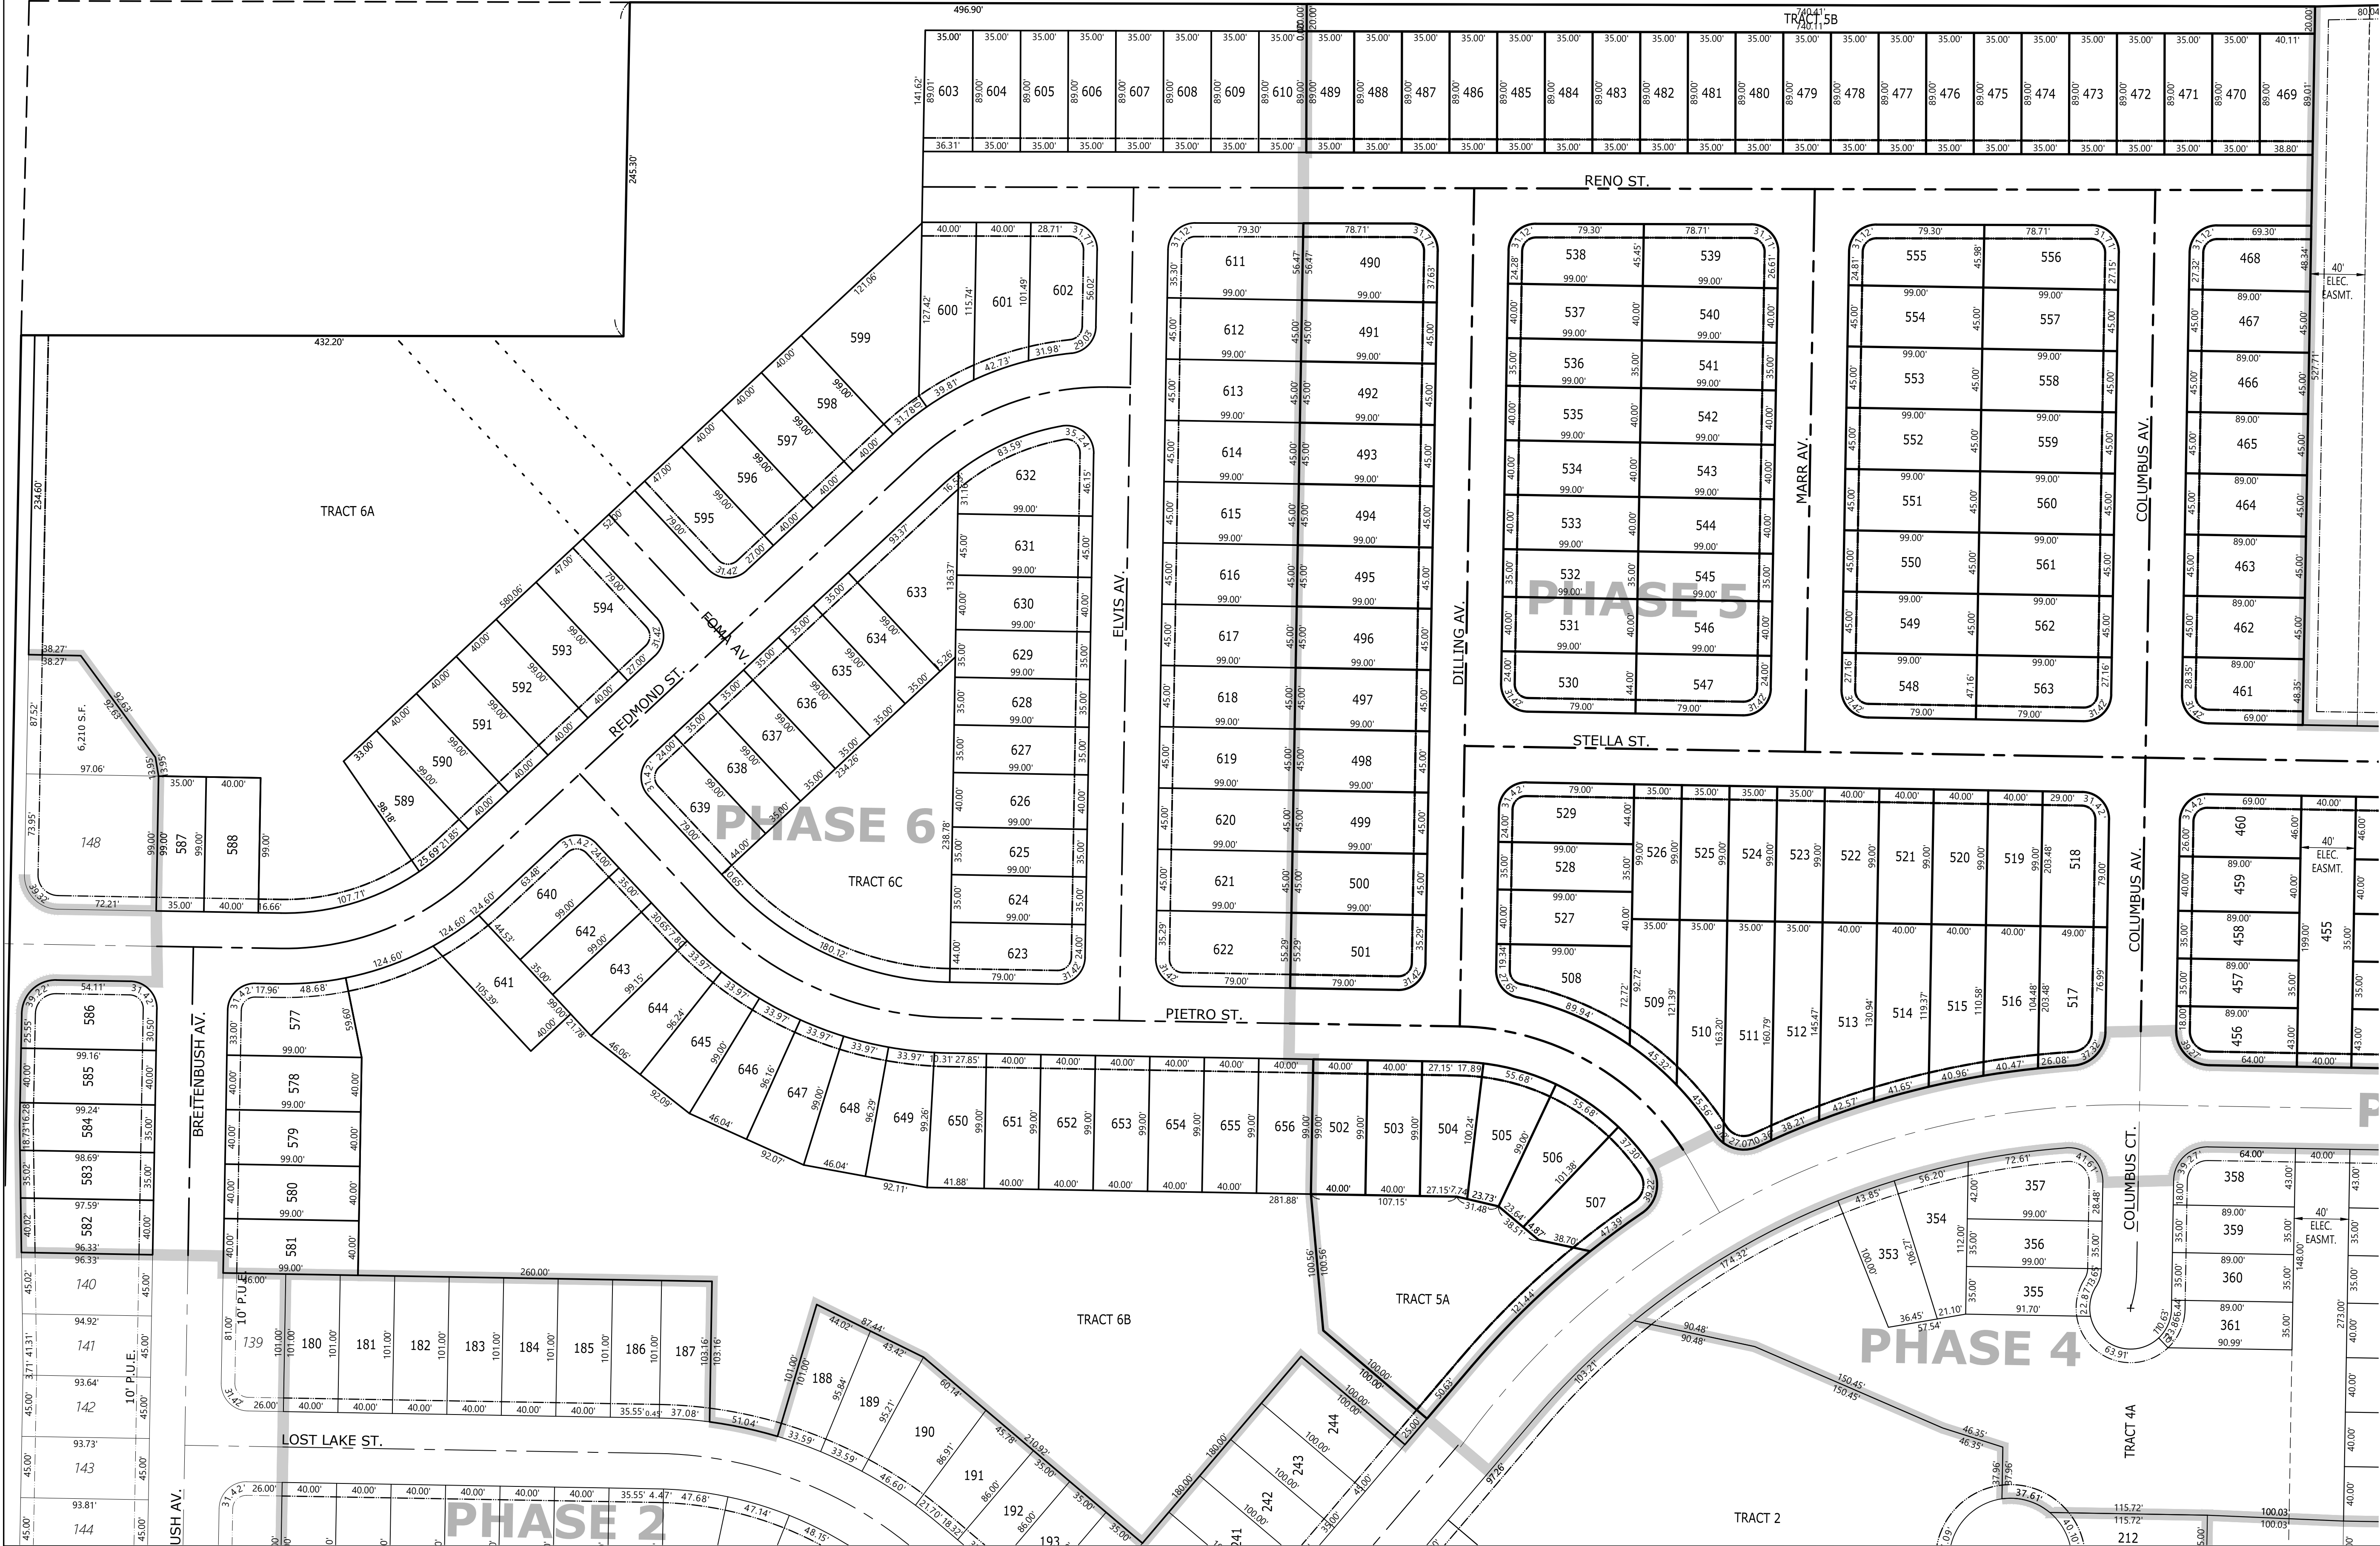

TENTATIVE SITE PLAN
PHASE 1, 2, 5 & 6

EAST PARK ESTATES

NO CHANGES, MODIFICATIONS
OR REPRODUCTIONS TO BE
MADE TO THESE DRAWINGS
WITHOUT WRITTEN
AUTHORIZATION FROM THE
DESIGN ENGINEER.
DIMENSIONS & NOTES TAKE
PRECEDENCE OVER
GRAPHICAL REPRESENTATION.

Design: M.D.G.
Drawn: L.J.L.
Checked: J.G.
Date: JUN 2021
Scale: AS SHOWN

REGISTERED PROFESSIONAL
ENGINEER
MARK D. GREGG
JULY 14, 1978
EXPIRES 06-30-2019
JOB # 6437