




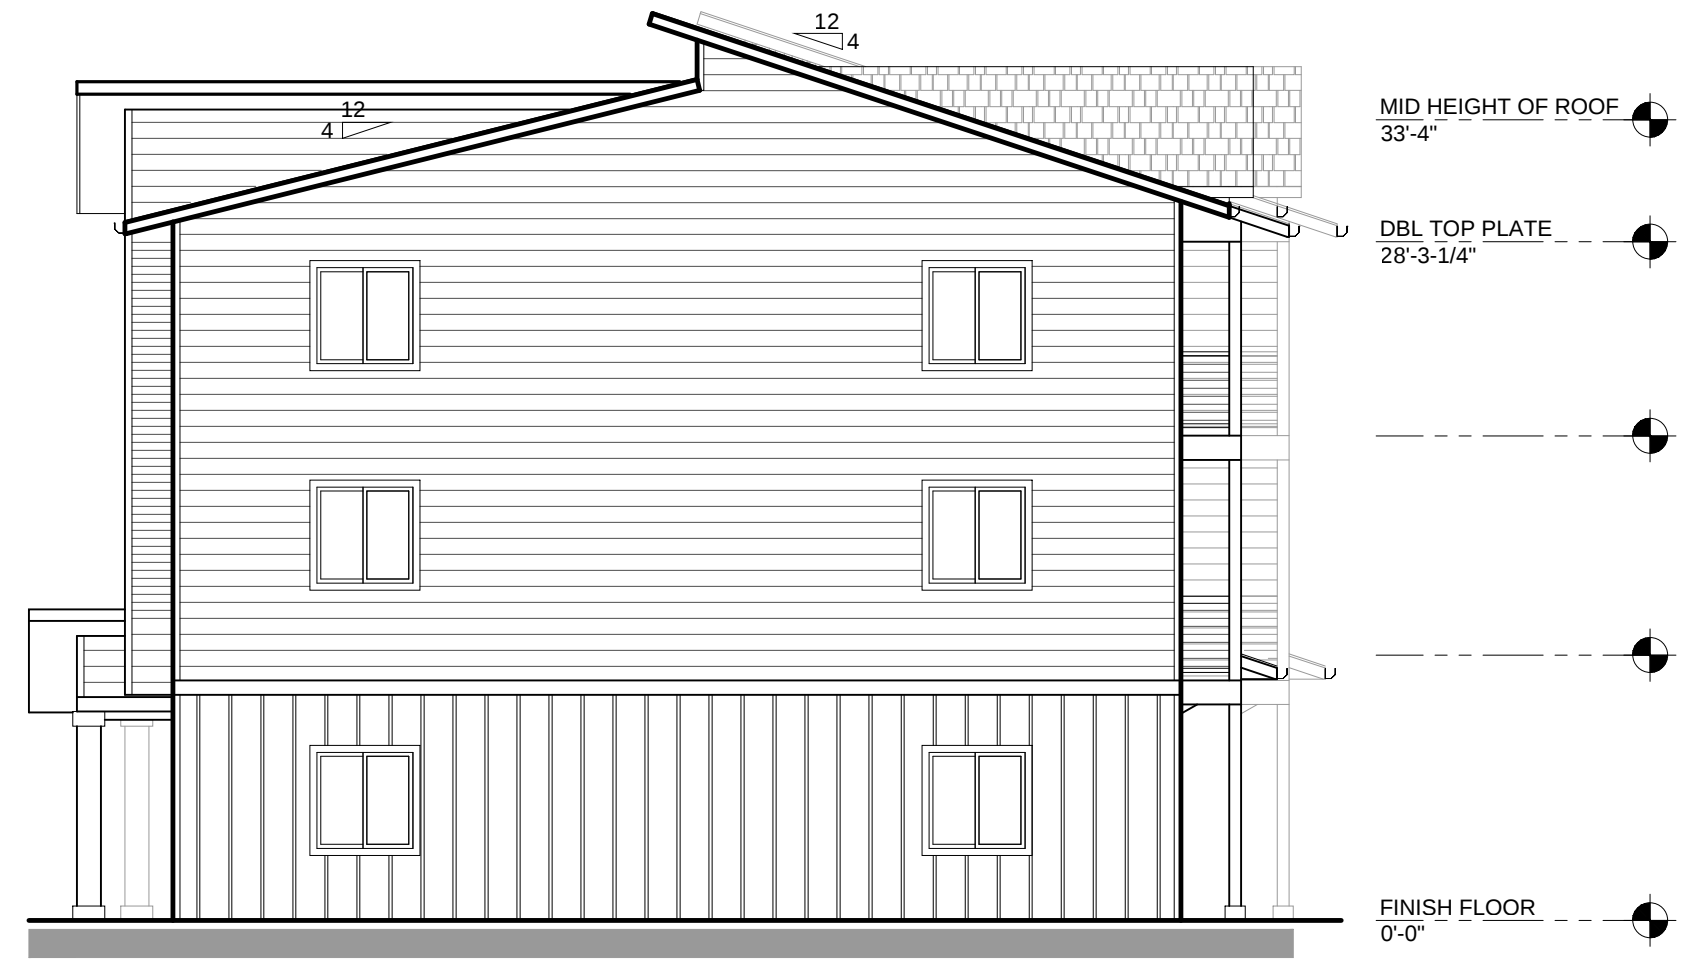

A WEST ELEVATION
SCALE: 1/8"=1'-0"

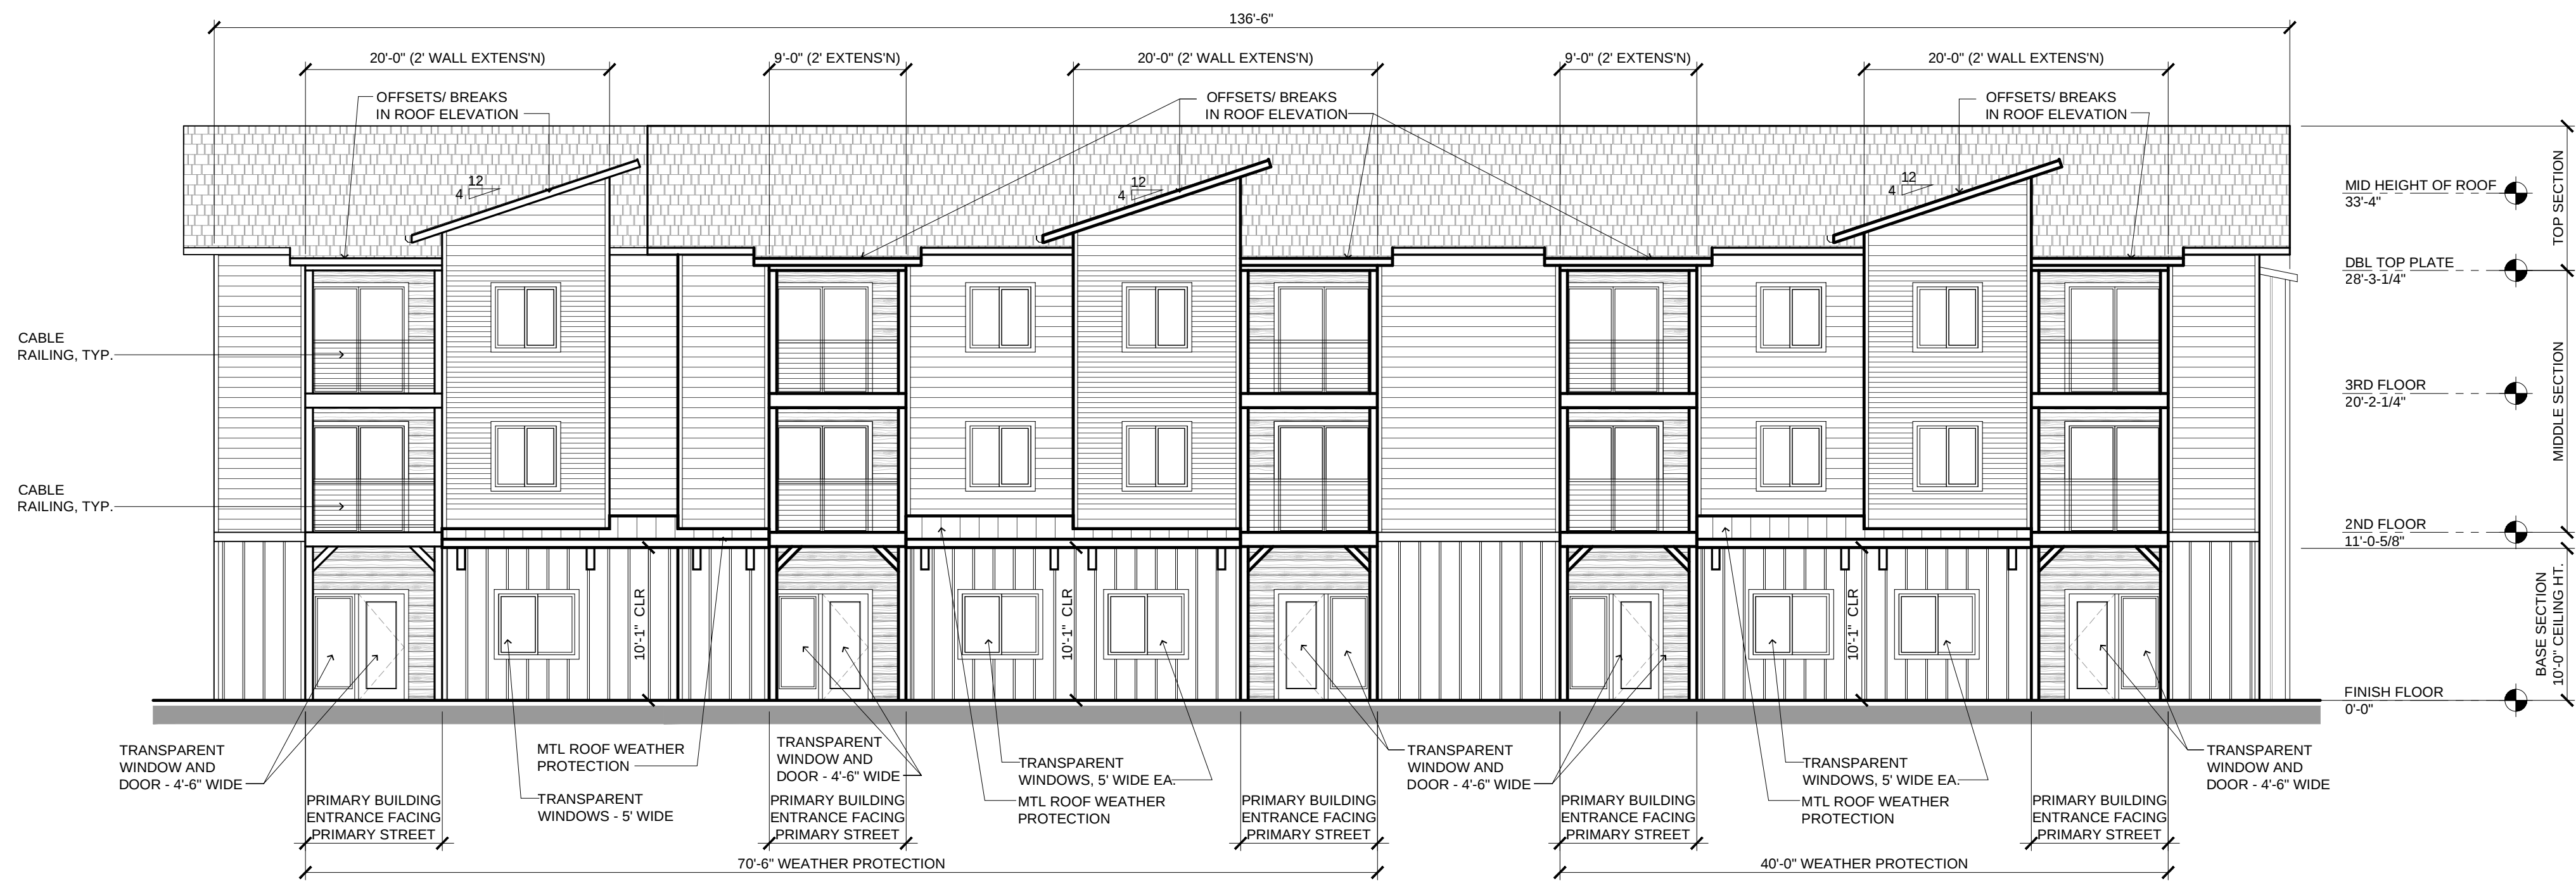


B SOUTH ELEVATION
SCALE: 1/8"=1'-0"

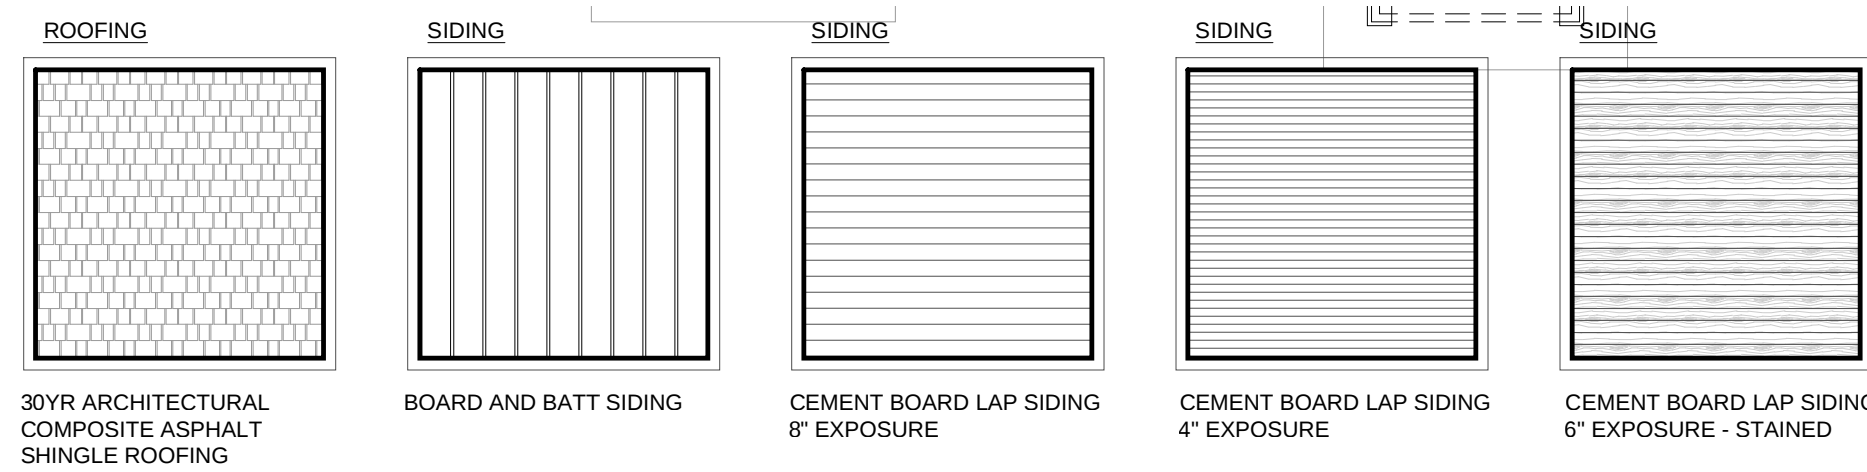


C EAST ELEVATION (AT WALLACE RD NW)
SCALE: 1/8"=1'-0"

BUILDING WIDTH = 136'-6"
GROUND FLOOR WINDOW LENGTH = 43'-6" (32%)

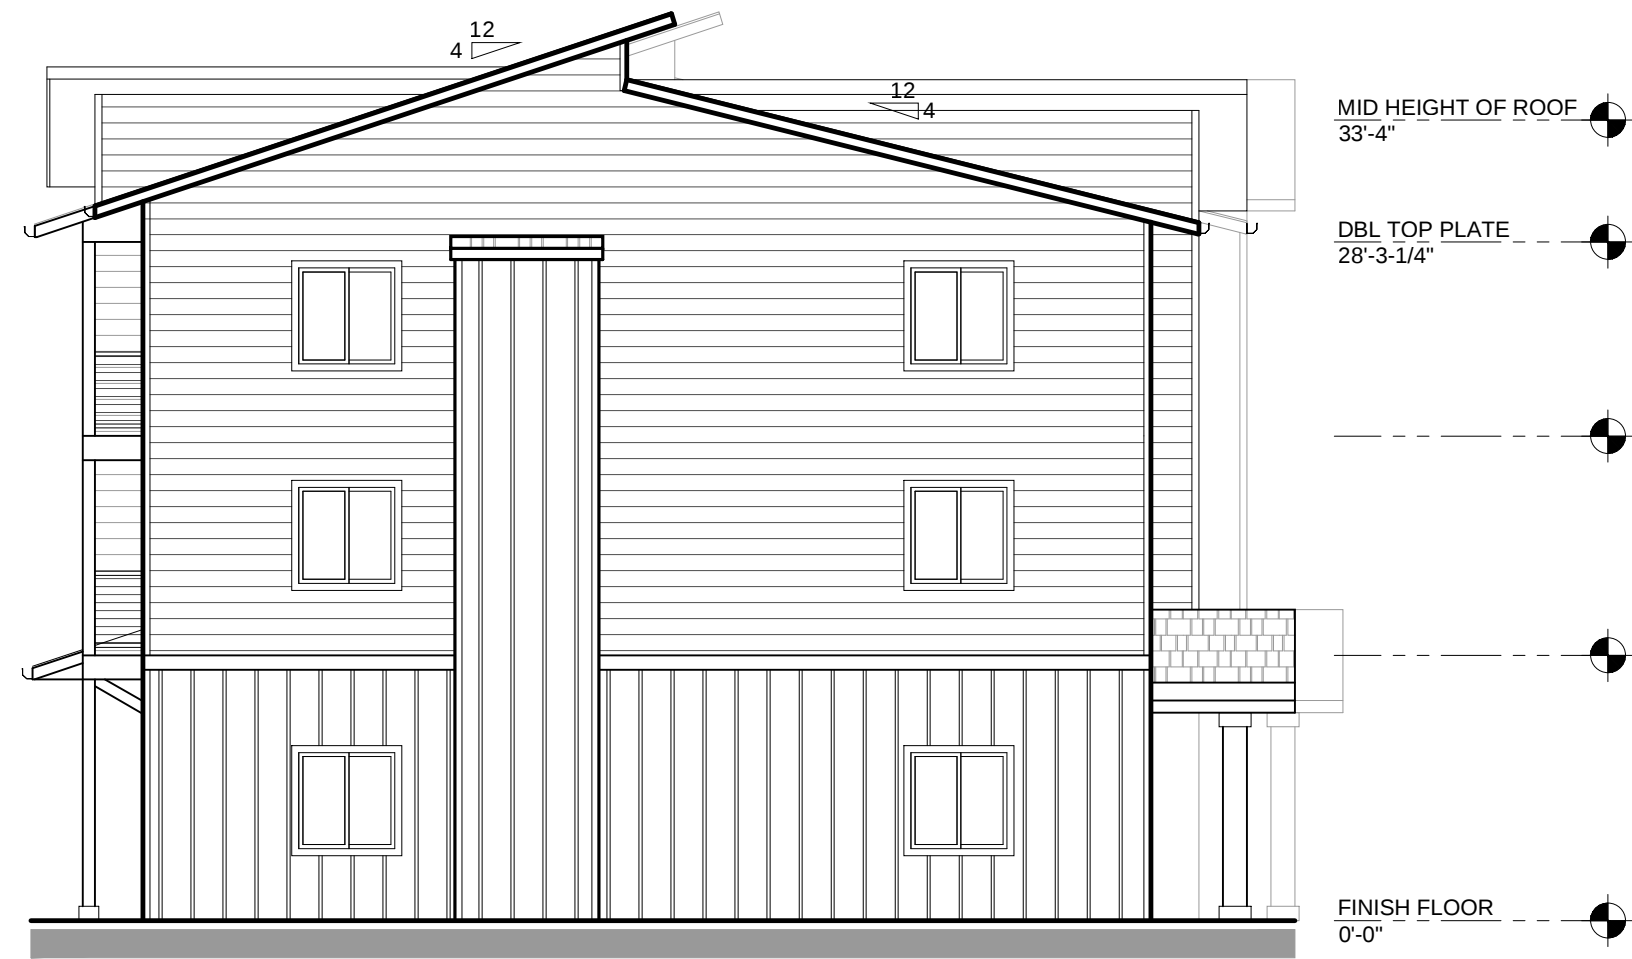

D NORTH ELEVATION
SCALE: 1/8"=1'-0"

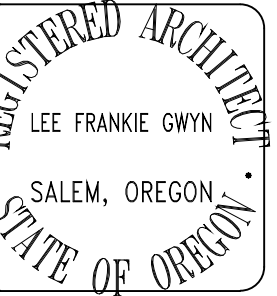

3030 RIVERBEND LLC
PO BOX 5850 SALEM OR 97304
(503) 931-1739

RIVERBEND APARTMENTS
PHASE 2
WALLACE RD. NW SALEM OR 97304

BUILDING 6
ELEVATIONS
AT WALLACE RD

DATE
06/03/2021

REVISED DATE

SHEET
A6.1

SITE PLAN REVIEW SET 07.19.21

©2021 Lenity Architecture, Inc.

06/03/2021 11:53 AM msp_jpk.7/20/2021 10:59 AM main.boms -bigg boostor main construction 1612233 1/revend of nw salem master plan/priming/06/03 6 elev.dwg ad.1