
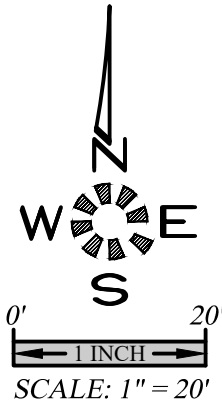


J:\6780-6789\6727-Liberty\6871\Correspondence\06a\301-07-270c.dwg, 5/8/2020, 7/27/2021, 4/3/21, 1/4, P:\sdr5\

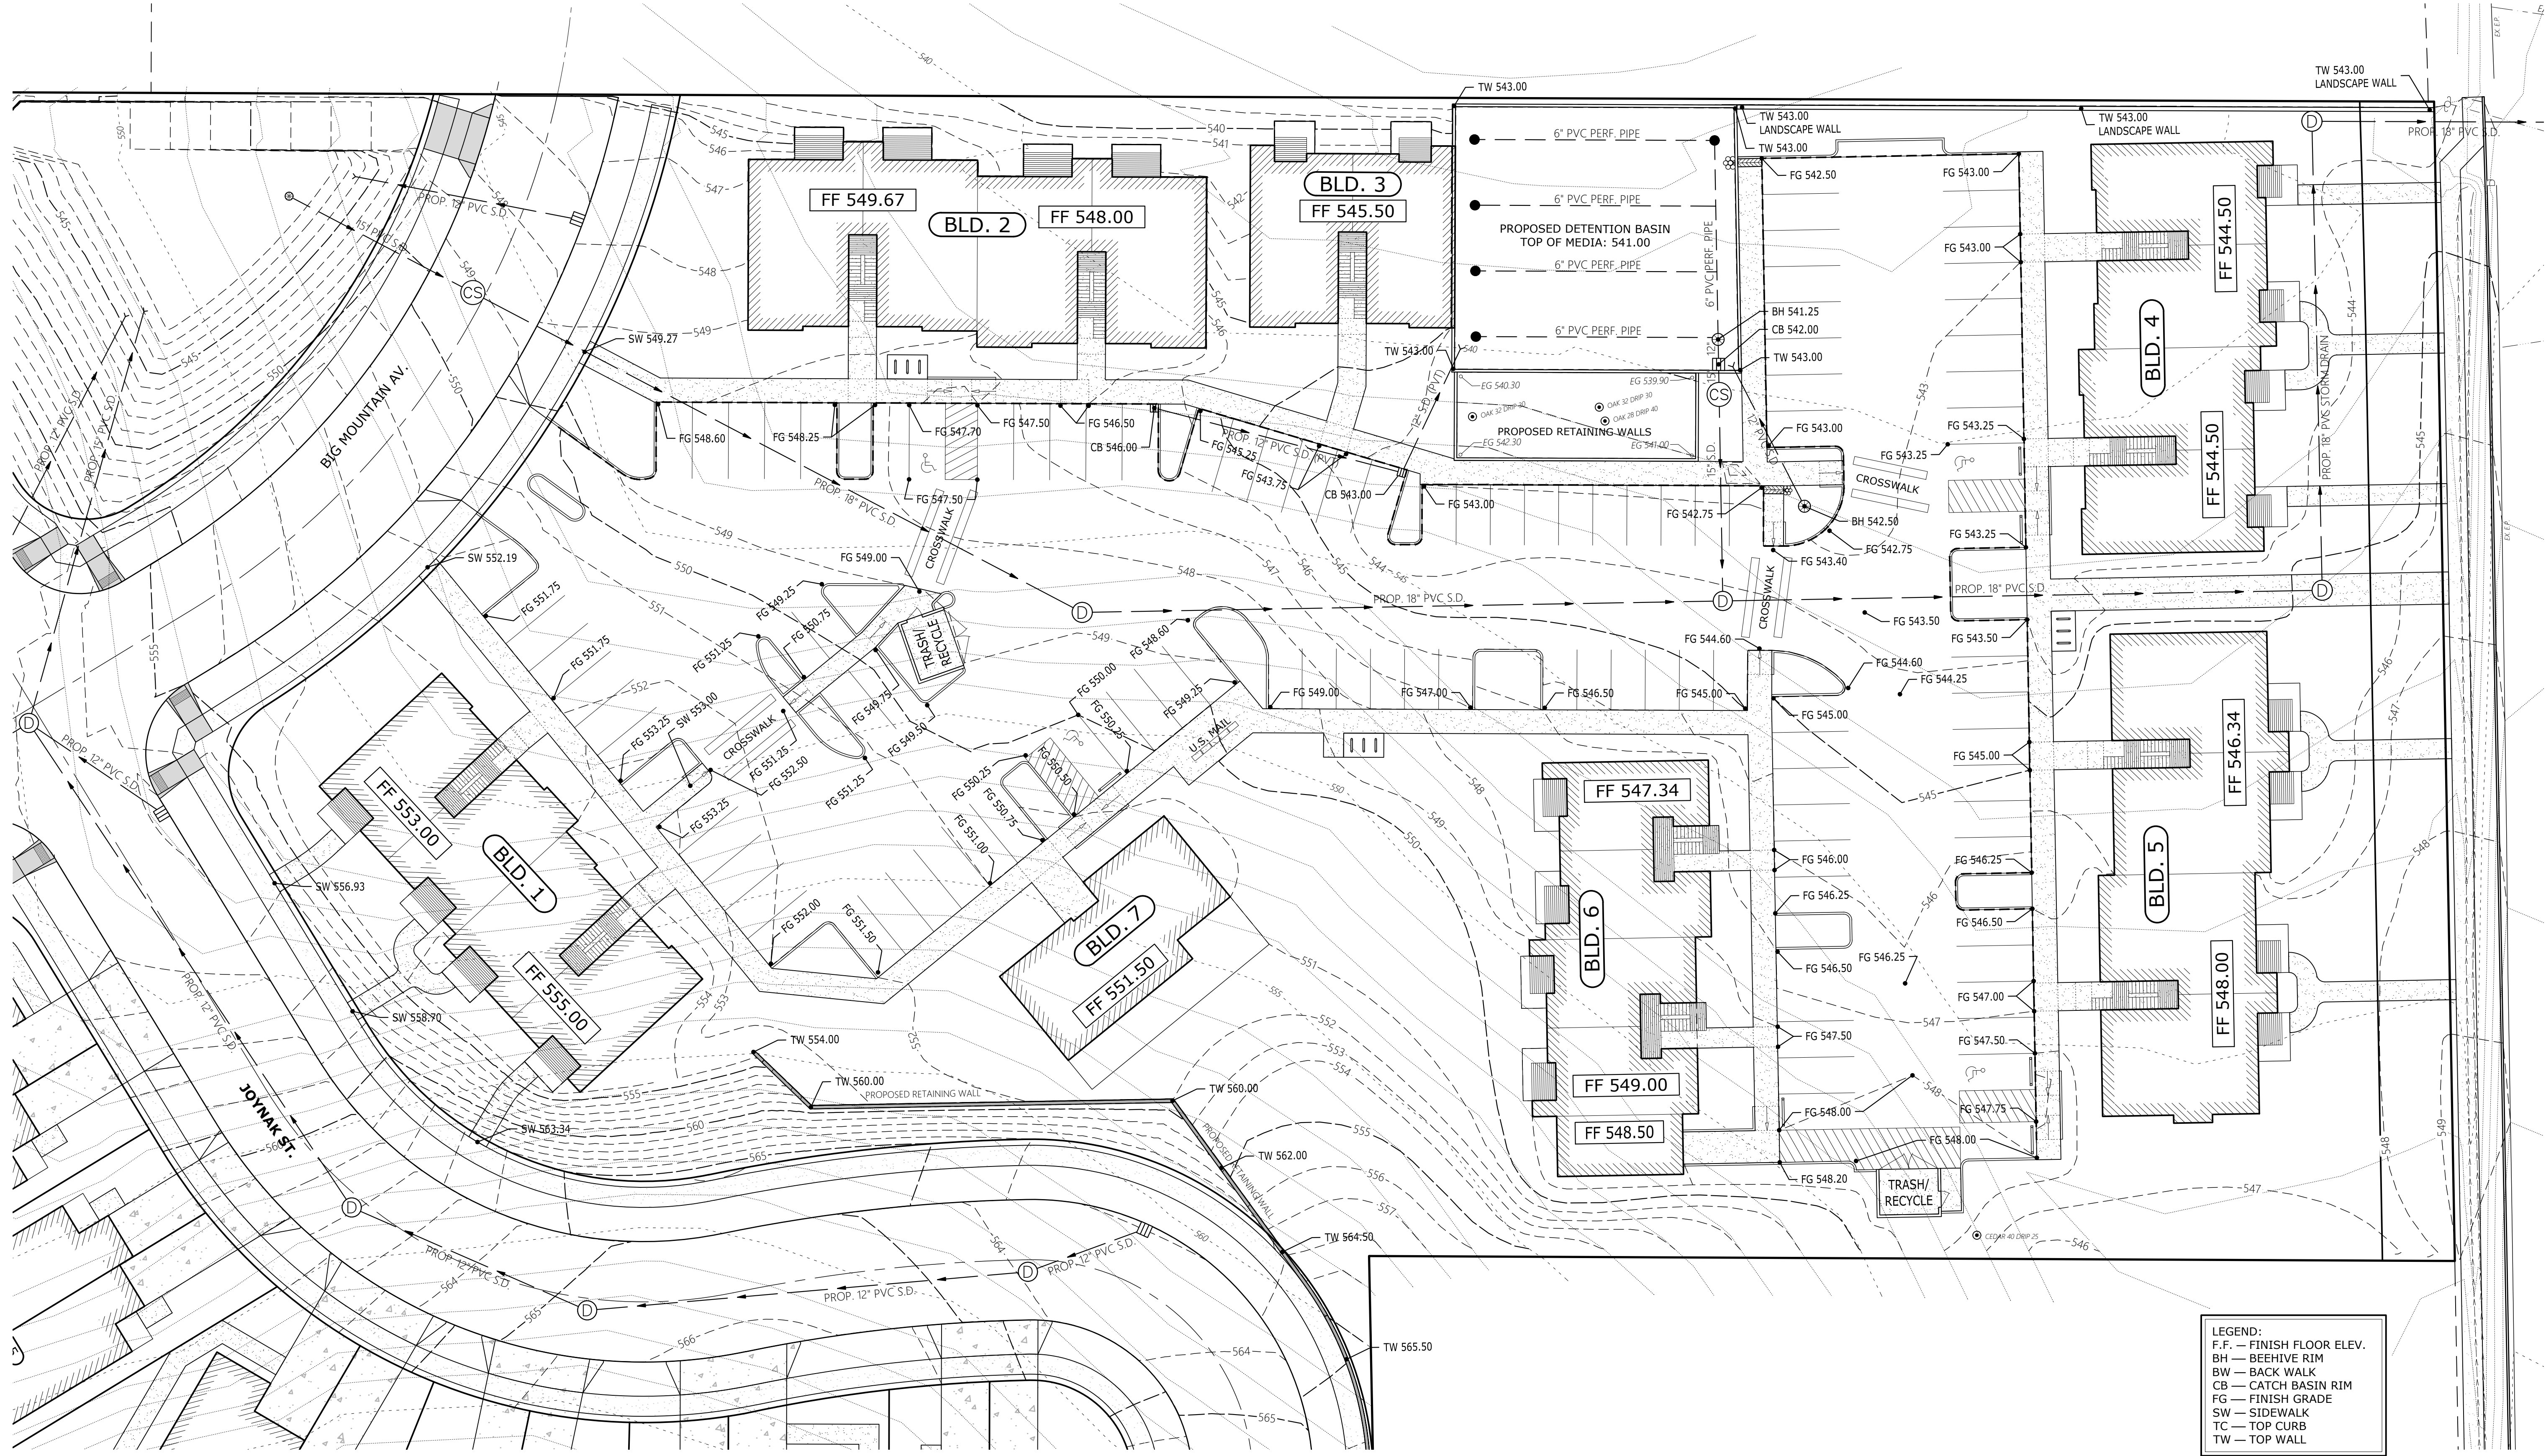

GRADING & DRAINAGE PLAN

LIBERTY ROAD APARTMENTS

NO CHANGES, MODIFICATIONS
OR REPRODUCTIONS TO BE
MADE TO THESE DRAWINGS
WITHOUT WRITTEN
AUTHORIZATION FROM THE
DESIGN ENGINEER.
DIMENSIONS & NOTES TAKE
PRECEDENCE OVER
GRAPHICAL REPRESENTATION.

Design: M.D.G.
Drawn: P.H.S.
Checked: M.D.G.
Date: JAN. 2020
Scale: AS SHOWN