


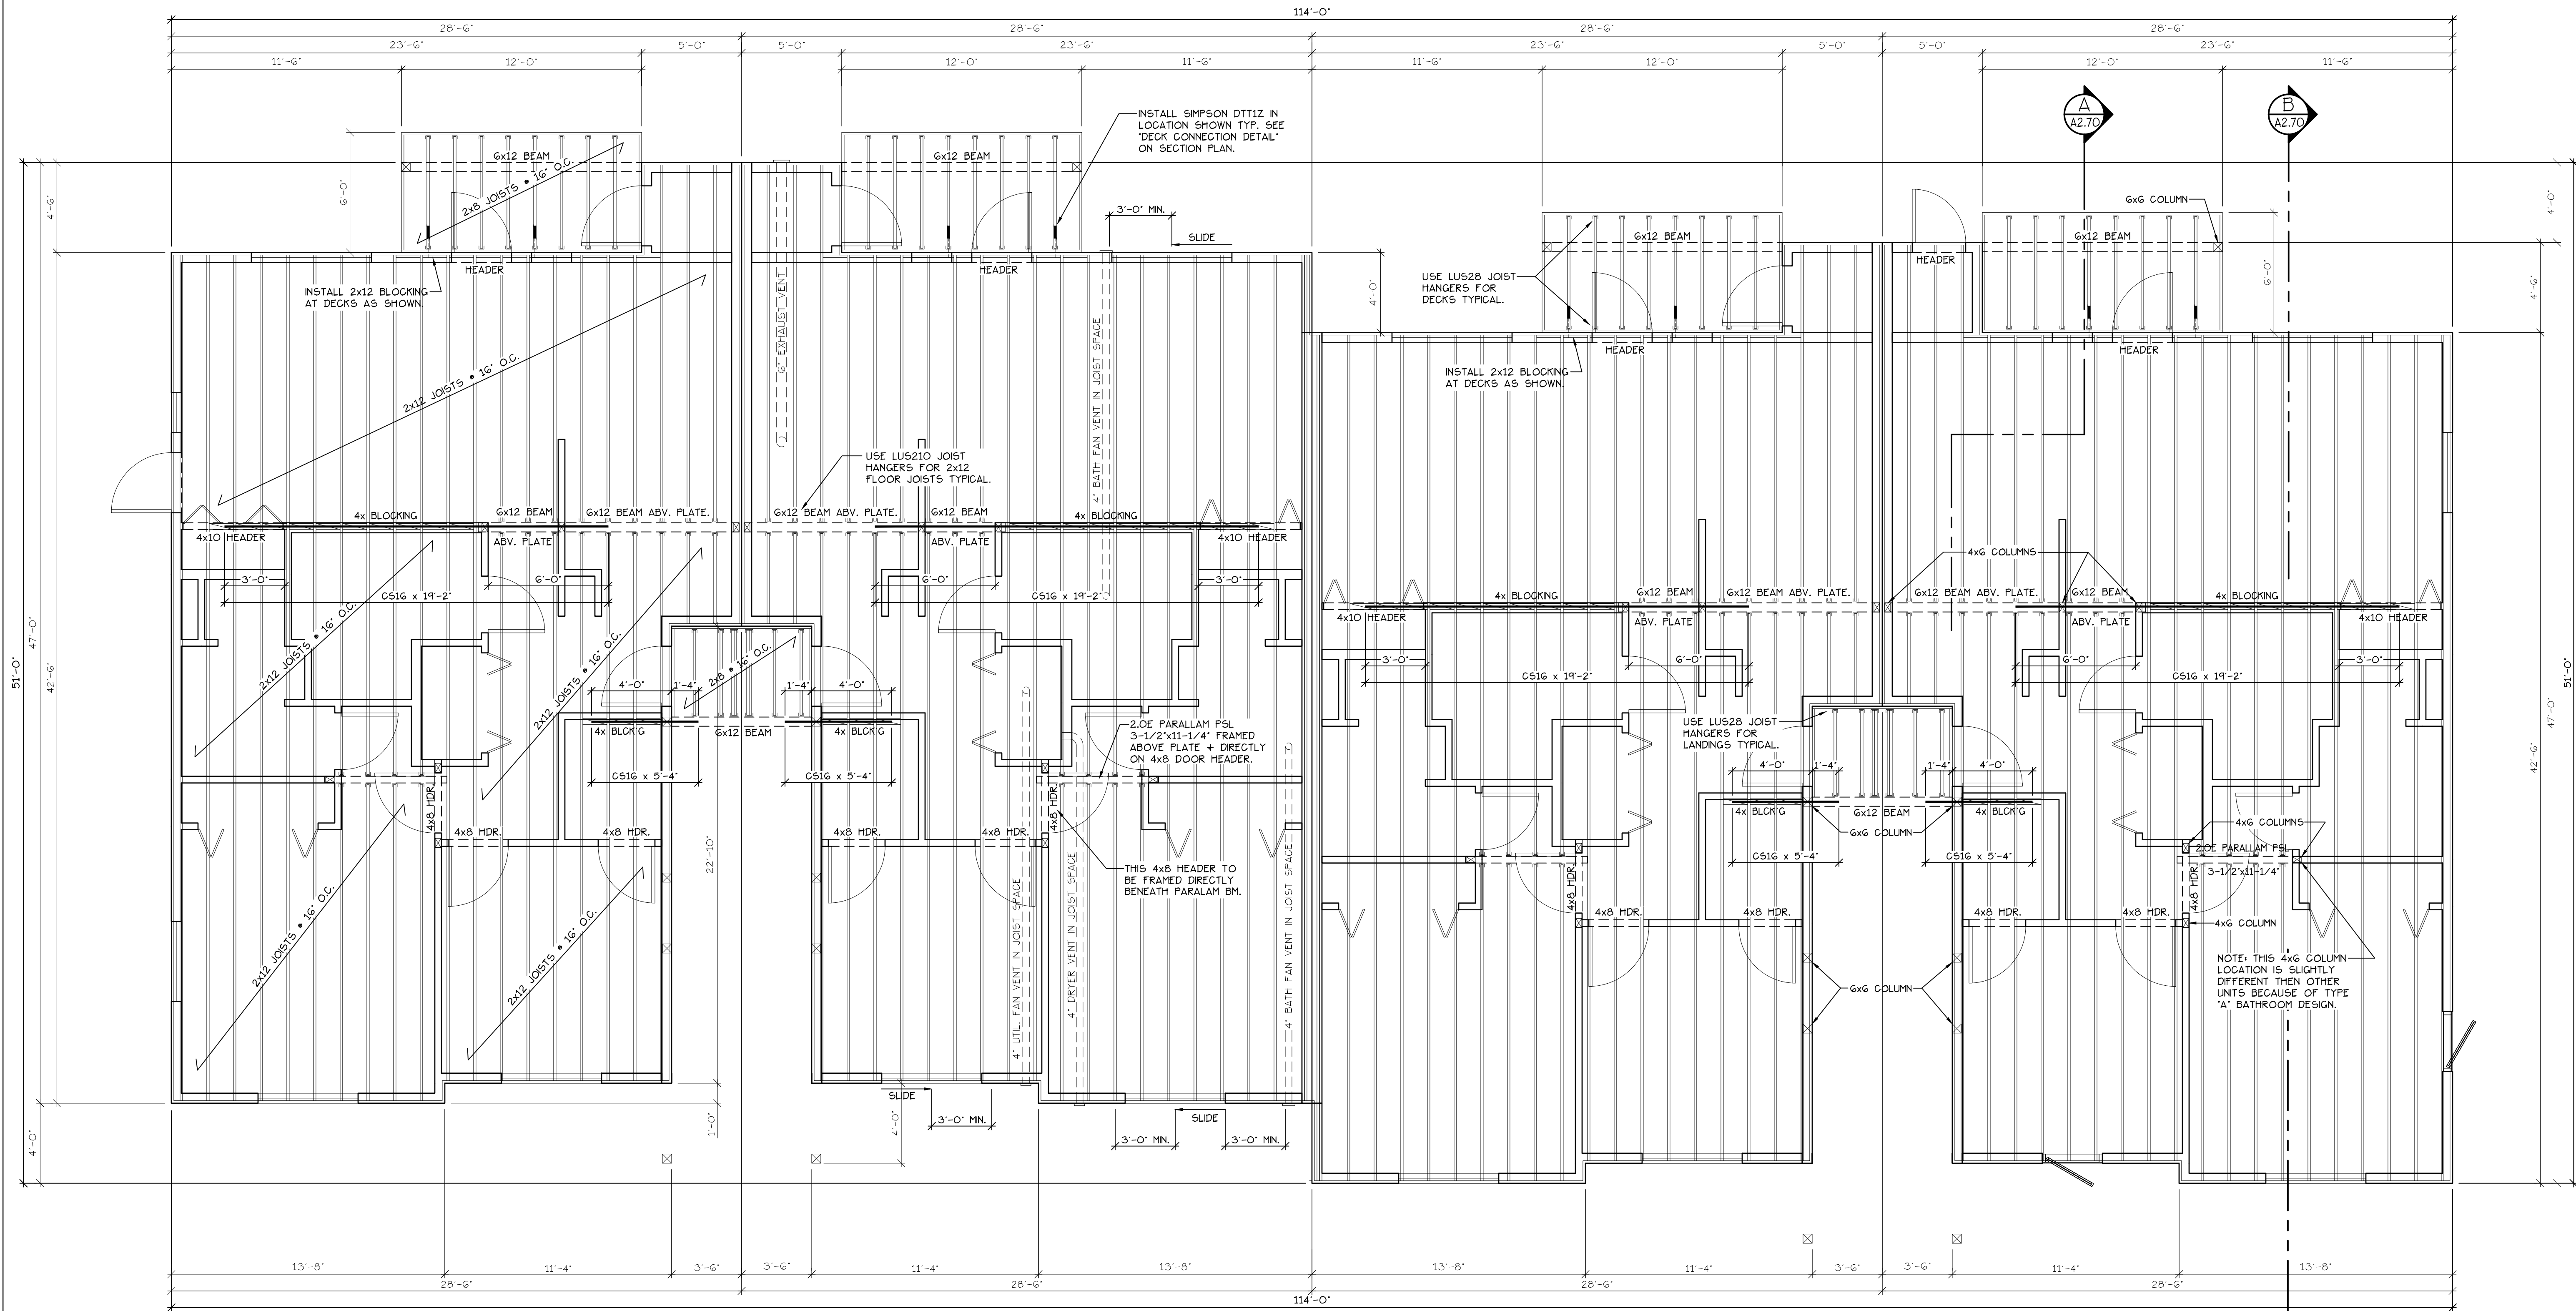

MAIN FLOOR FRAMING PLAN
SCALE: 1/4" = 1'-0"

TYPE C UNITS
BLD. 2


- NOTES:
1. ALL DOOR AND WINDOW HEADERS TO BE #2 4x12 UNLESS NOTED OTHERWISE ON PLANS.
 2. ALL 6x12 BEAMS SPECIFIED ON PLANS TO BE #1 D.F.
 3. ALL DOOR HEADERS (INCLUDING PATIO DOORS) TO BE FRAMED AT 6'-0" A.F.F. OR AS PER MFG. SPECIFICATIONS (SEE ELEVATIONS FOR ANY EXCEPTIONS).

LIBERTY ROAD
APARTMENT COMPLEX
MAIN FLOOR
FRAMING PLAN

NO CHANGES, MODIFICATIONS OR
REVISIONS TO BE MADE TO THIS
DRAWING WITHOUT THE WRITTEN
AUTHORIZATION FROM THE DESIGN
ENGINEER.
DIMENSIONS & NOTES TAKE
PRECEDENCE OVER GRAPHICAL
REPRESENTATION.

Design: P.L.M.
Drawn: G.L.D.
Checked: M.D.G.
Date: May-21
Scale: AS SHOWN

JOB # 6727

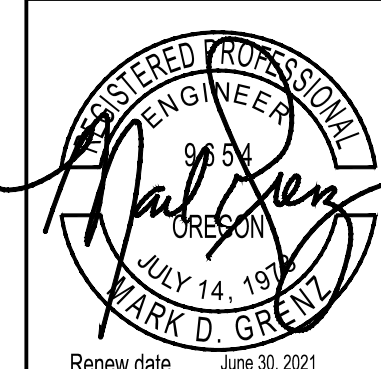

Renew date: June 30, 2021