


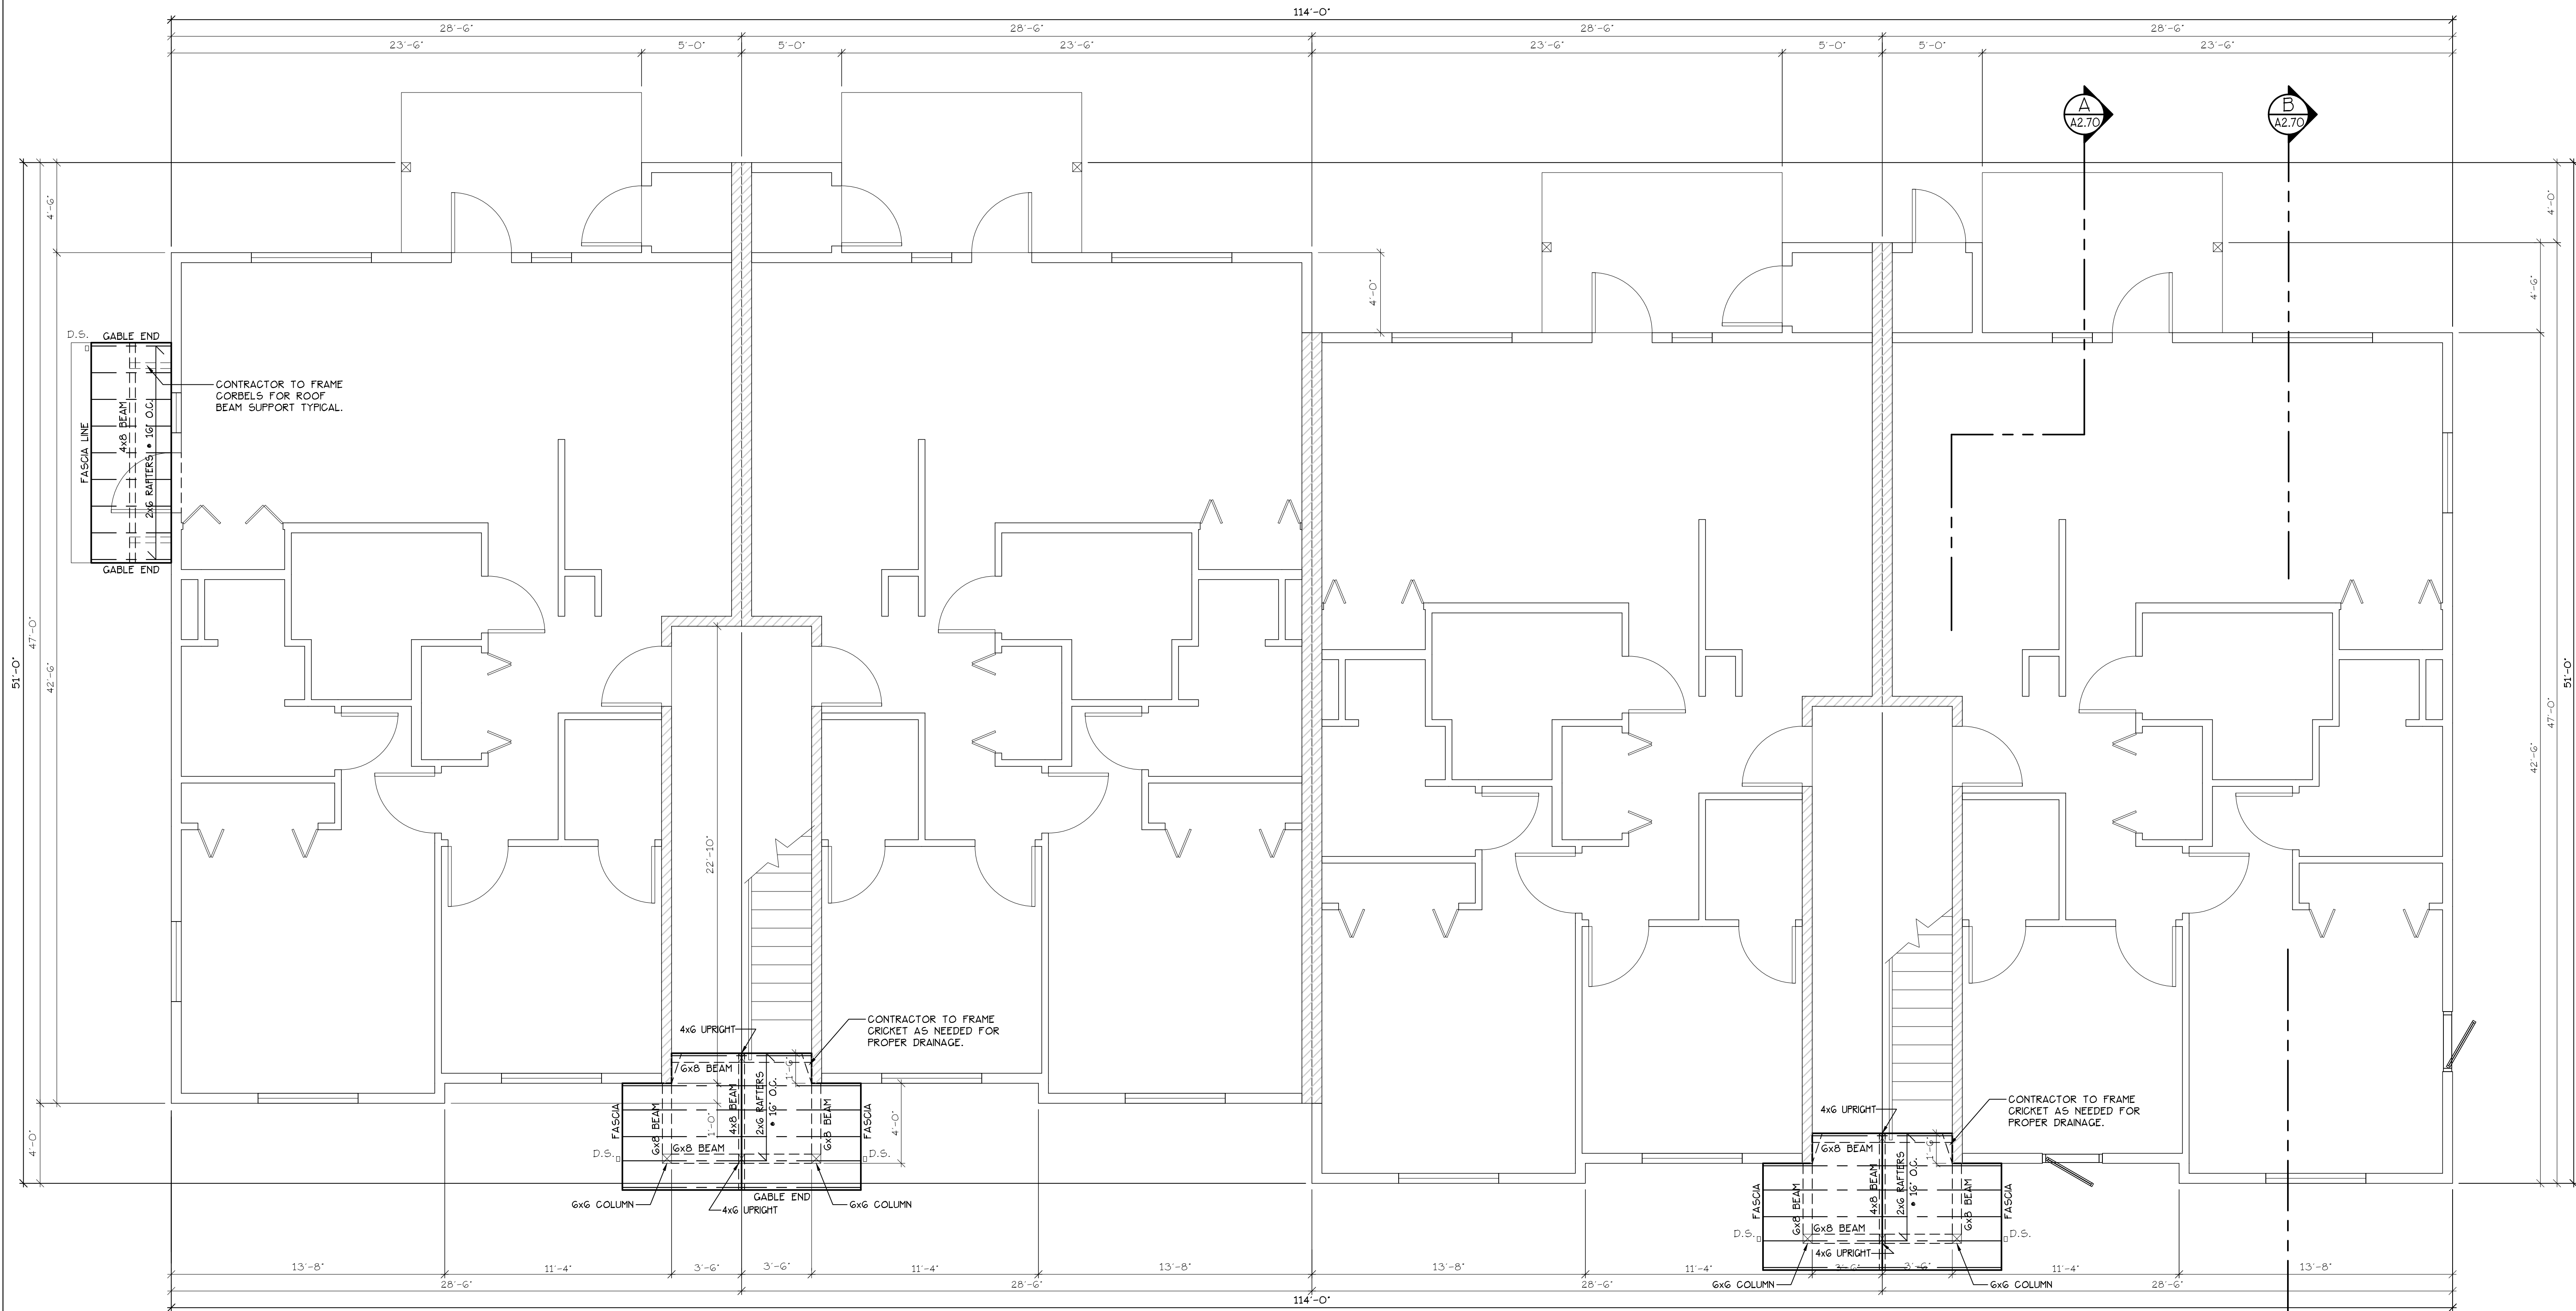

LOWER ROOF PLAN
SCALE: 1/4" = 1'-0"

TYPE C UNITS
BLD. 2

SEE "GENERAL STRUCTURAL NOTES"
ON SHEET A2.20 BEFORE BEGINNING
ANY CONSTRUCTION.

LOWER ROOF
PLAN

LIBERTY ROAD
APARTMENT COMPLEX

NO CHANGES, MODIFICATIONS OR
REVISIONS TO BE MADE TO
THIS DRAWING WITHOUT THE
AUTHORIZATION FROM THE DESIGN
ENGINEER.
DIMENSIONS & NOTES TAKE
PRECEDENCE OVER GRAPHICAL
REPRESENTATION.

Design: P.L.M.
Drawn: G.L.D.
Checked: M.D.G.
Date: May-21
Scale: AS SHOWN

JOB # 6727
REGISTERED PROFESSIONAL
ENGINEER
9/15/20
JULY 14, 1998
MARK D. GREY
Renew date: June 30, 2021