



1 GRADING PLAN
C5.1 1" = 10'

ASA
ANDERSON SHIRLEY ARCHITECTS
695 COMMERCIAL ST. SE SUITE 5 SALEM, OR 97301
OFFICE: 503-371-1140 FAX: 503-364-6751


CONSULTANT
WE WESTECH ENGINEERING, INC.
CONSULTING ENGINEERS AND PLANNERS
JO 3276.0000.0
3841 Fairview Industrial Dr. S.E., Suite 100, Salem, OR 97302
Phone: (503) 585-2474 Fax: (503) 585-3986
REVISIONS

KEY PLAN
DESC: REMODEL AND SEISMIC
UPGRADE
PROJECT: SALEM HEIGHTS
ELEMENTARY
SCHOOL
ADDRESS: 3495 LIBERTY RD S.
SALEM, OREGON 97302

STAMP
REGISTERED PROFESSIONAL ENGINEER
REVIEW
JULY 15, 1993
RAYMOND C. ENGEL
RENEWS: 12/31/2021

JOB 2103 DWG OF
DRAWN: DATE: 8-13-21
TITLE: GRADING PLAN

SHEET
C5.1
ISSUE: 100% DD

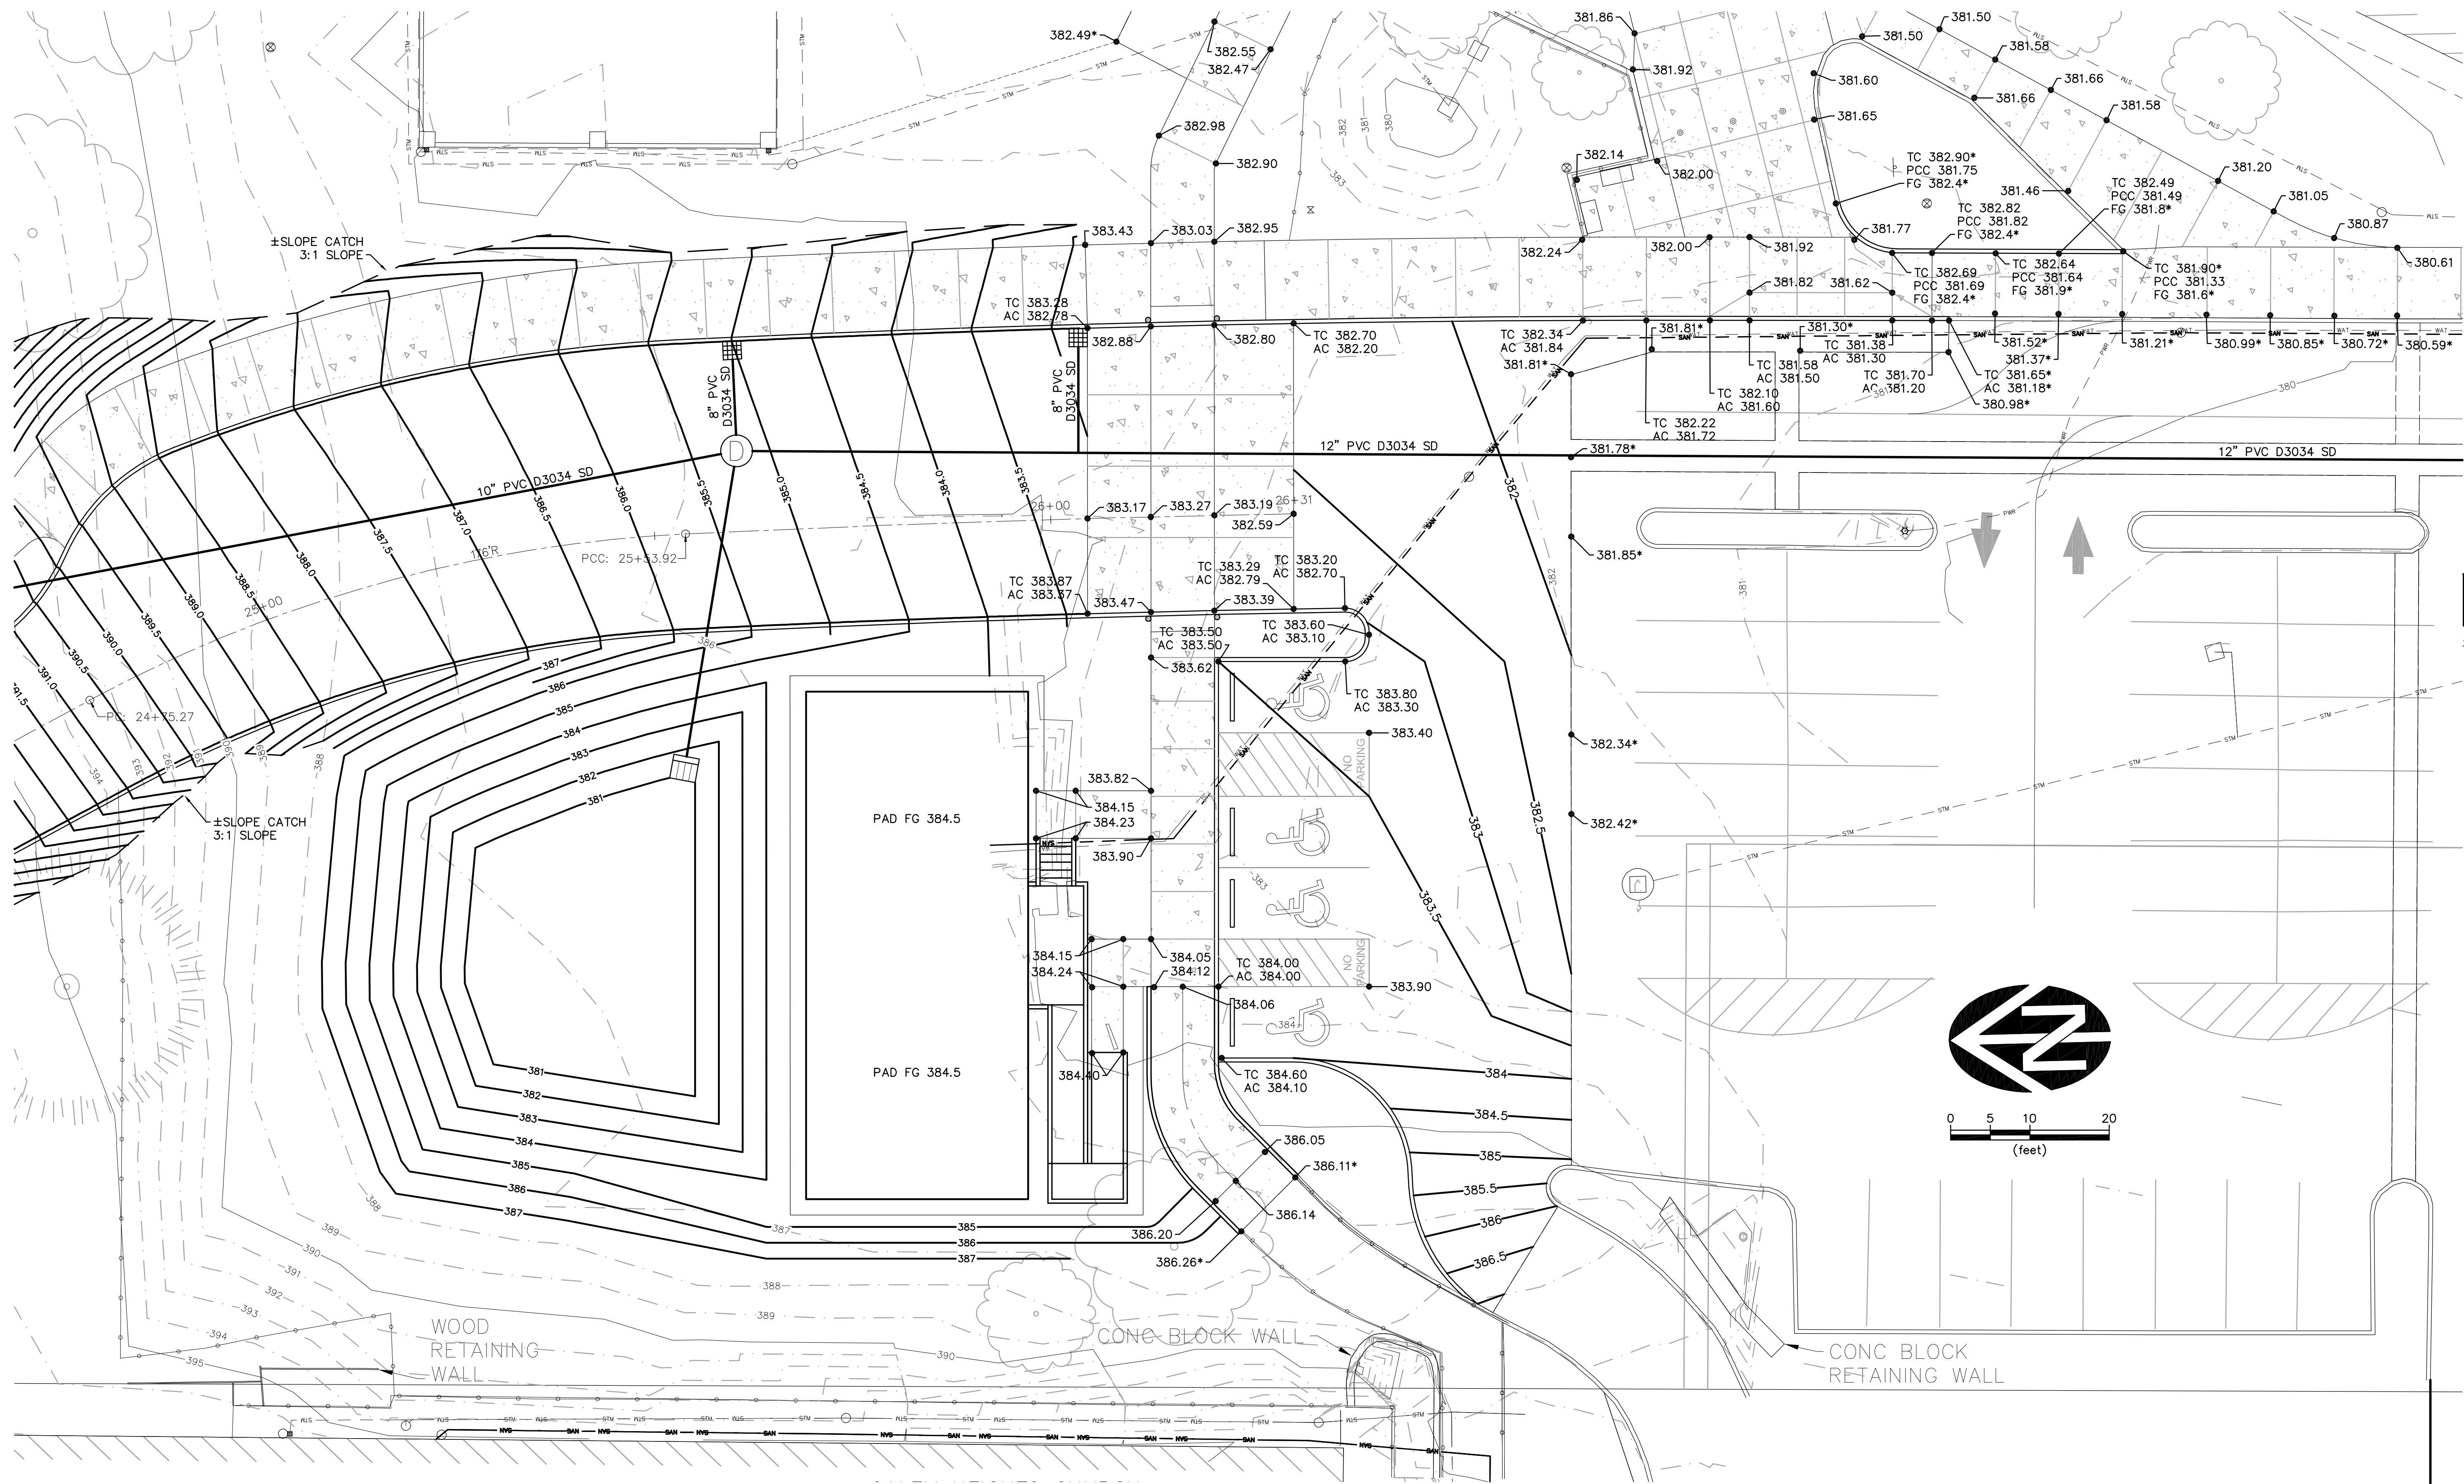

ASA
ANDERSON SHIRLEY ARCHITECTS
695 COMMERCIAL ST. SE SUITE 5 SALEM, OR 97301
OFFICE: 503-371-1140 FAX: 503-364-6751

CONSULTANT
WE
WESTECH ENGINEERING, INC.
CONSULTING ENGINEERS AND PLANNERS
JO 3276.0000.0
3841 Fairview Industrial Dr. S.E., Suite 100, Salem, OR 97302
Phone: (503) 585-2474 Fax: (503) 585-3986

REVISIONS

KEY PLAN


DESC. REMODEL AND SEISMIC UPGRADE
PROJECT SALEM HEIGHTS ELEMENTARY SCHOOL
ADDRESS 3495 LIBERTY RD S.
SALEM, OREGON 97302



STAMP

REVIEW
RENEWS: 12/31/2021

JOB 2103 DWG OF
DRAWN: DATE: 8-13-21
TITLE GRADING PLAN

SHEET **C5.2**
ISSUE 100% DD

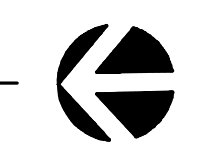

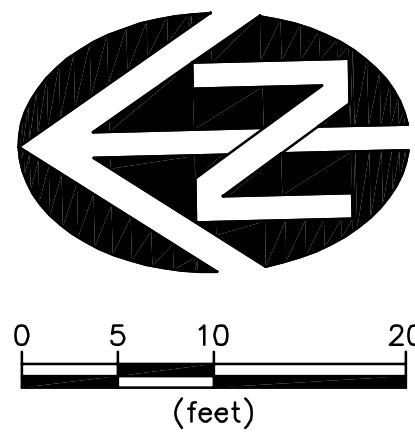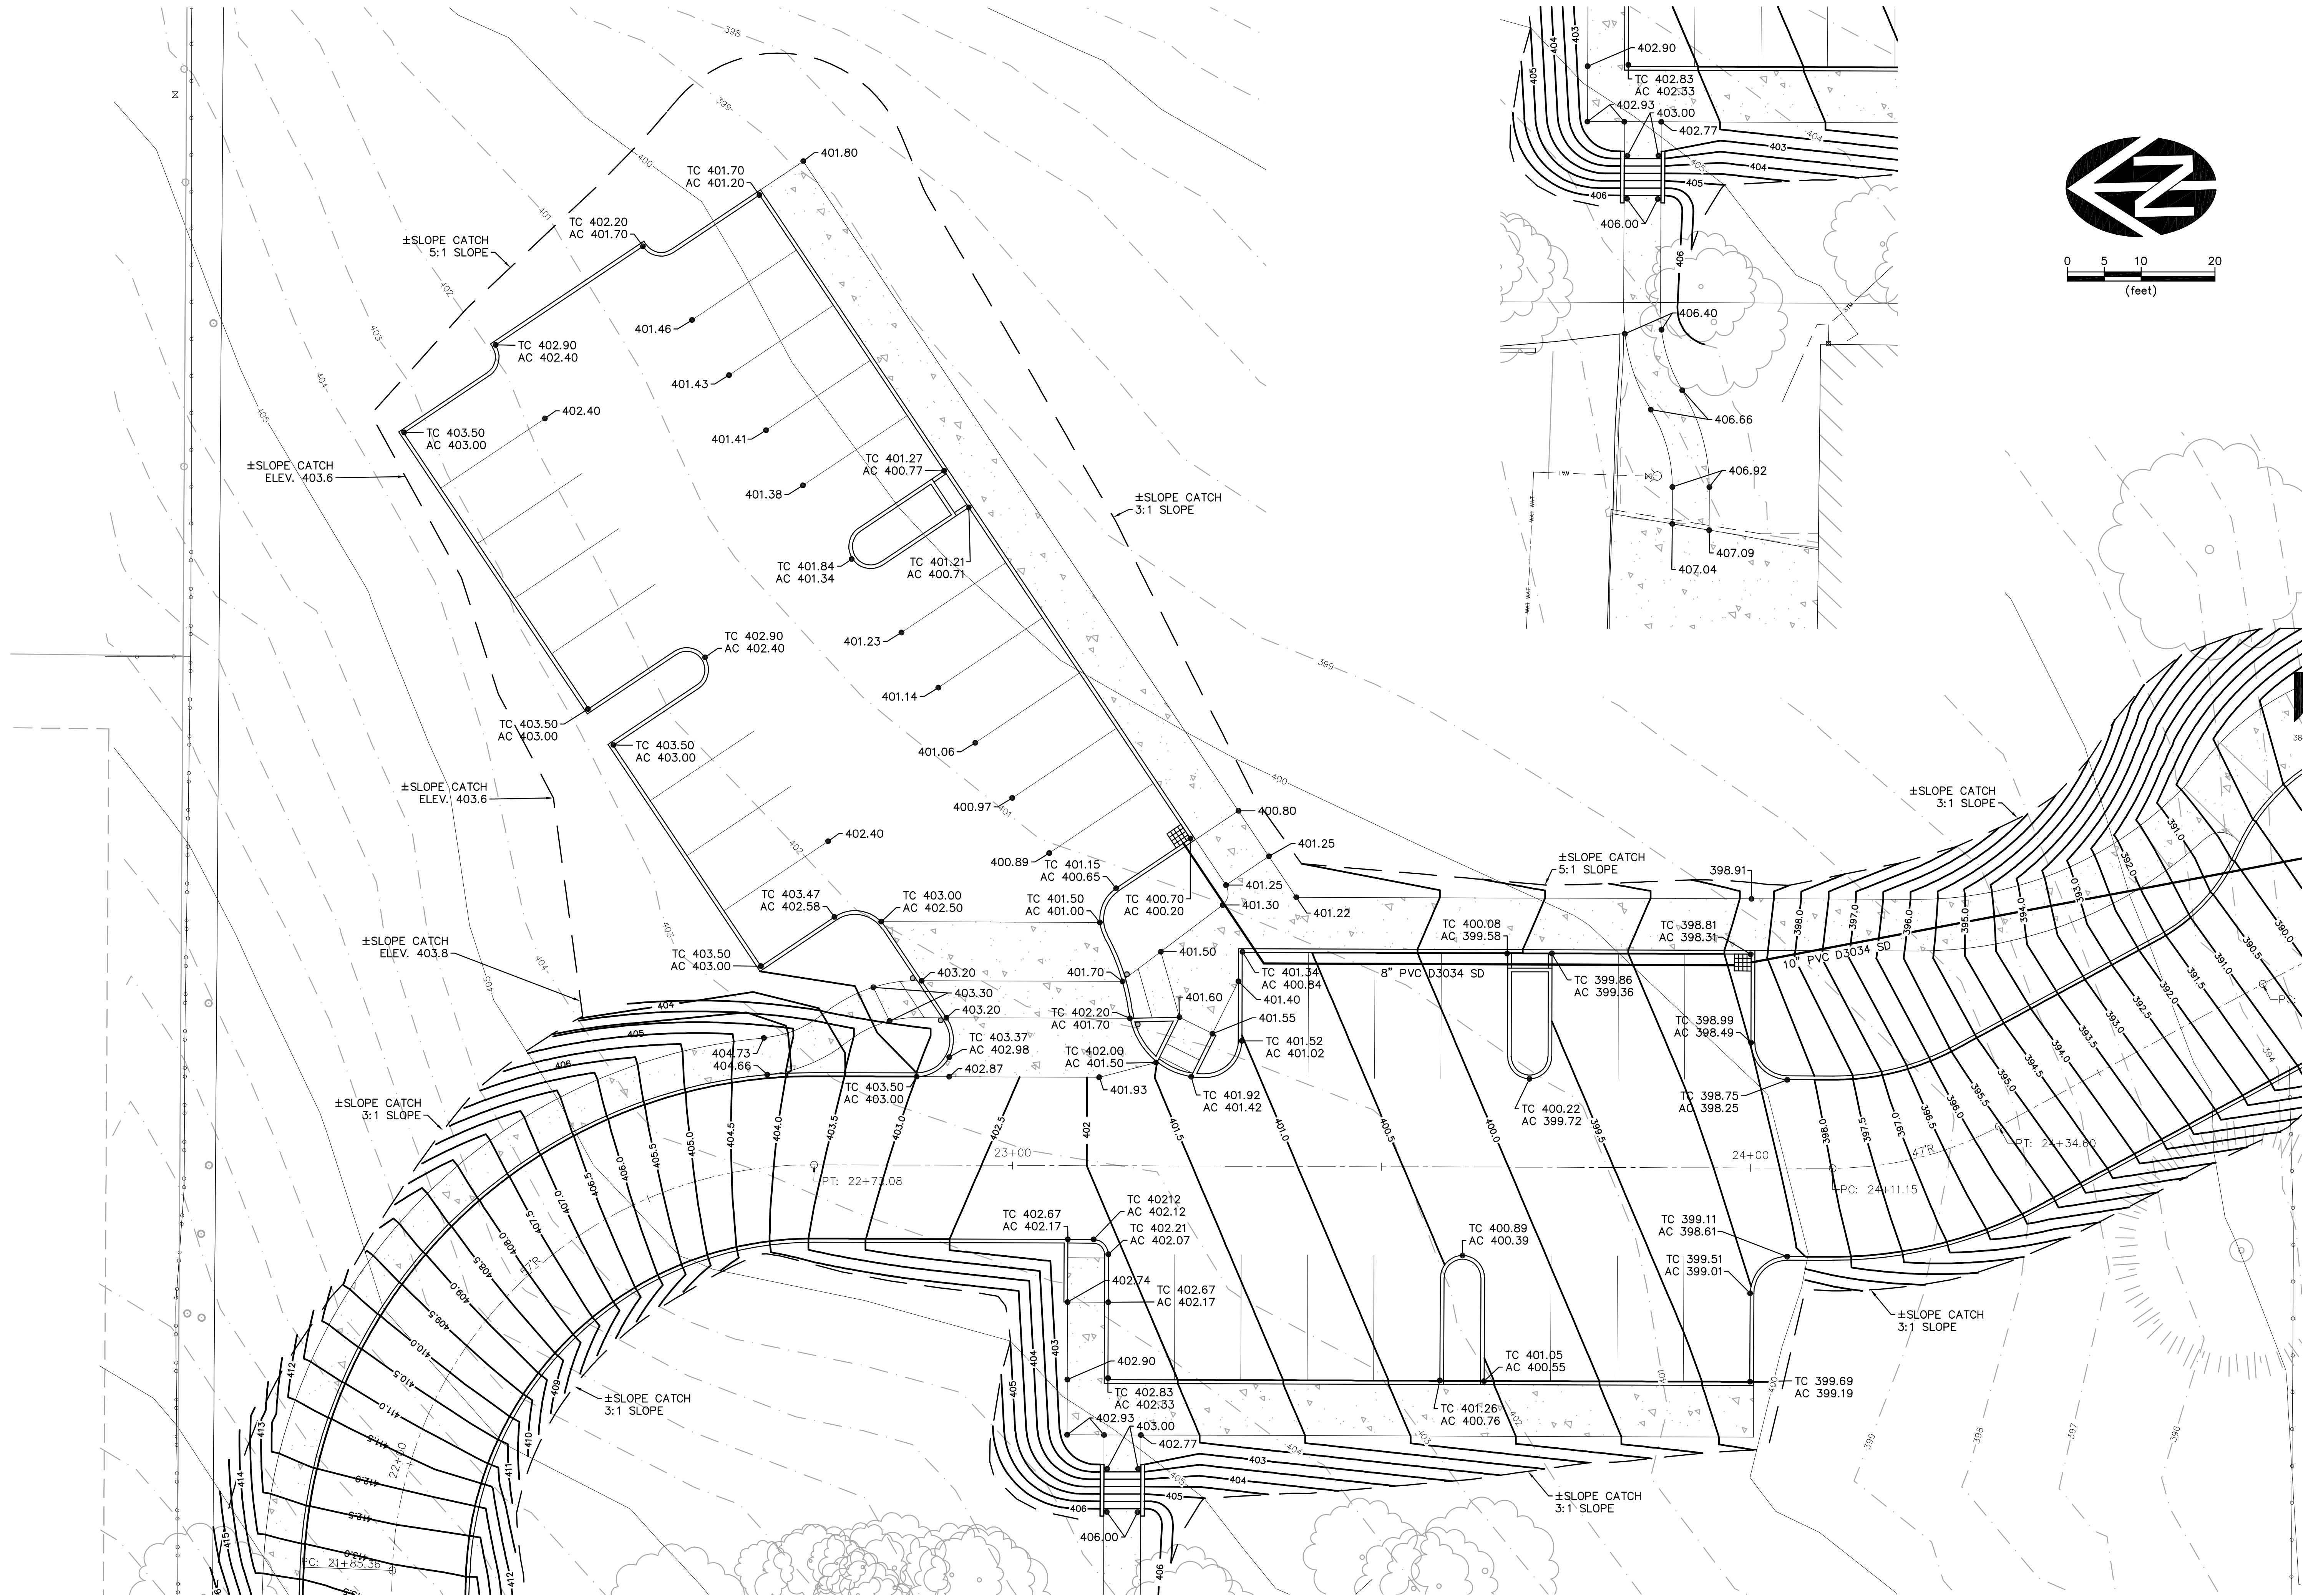

ASA
ANDERSON SHIRLEY
ARCHITECTS
695 COMMERCIAL ST. SE SUITE 5 SALEM, OR 97301
OFFICE: 503-371-1140 FAX: 503-364-6751

CONSULTANT
WE WESTTECH ENGINEERING, INC.
CONSULTING ENGINEERS AND PLANNERS
JO 3276.0000.0
3841 Fairview Industrial Dr. S.E., Suite 100, Salem, OR 97302
Phone: (503) 585-2474 Fax: (503) 585-3986

REVISIONS
KEY PLAN




DESC: REMODEL AND SEISMIC
UPGRADE
PROJECT: SALEM HEIGHTS
ELEMENTARY
SCHOOL
ADDRESS: 3495 LIBERTY RD S,
SALEM, OREGON 97302

STAMP
REGISTERED PROFESSIONAL ENGINEER
REVIEW
JULY 18, 1999
RAYMOND C. ENGEL
RENEWS: 12/31/2021

JOB 2103 DWG OF
DRAWN: DATE: 8-13-21
TITLE: GRADING PLAN

SHEET
C5.3
ISSUE: 100% DD



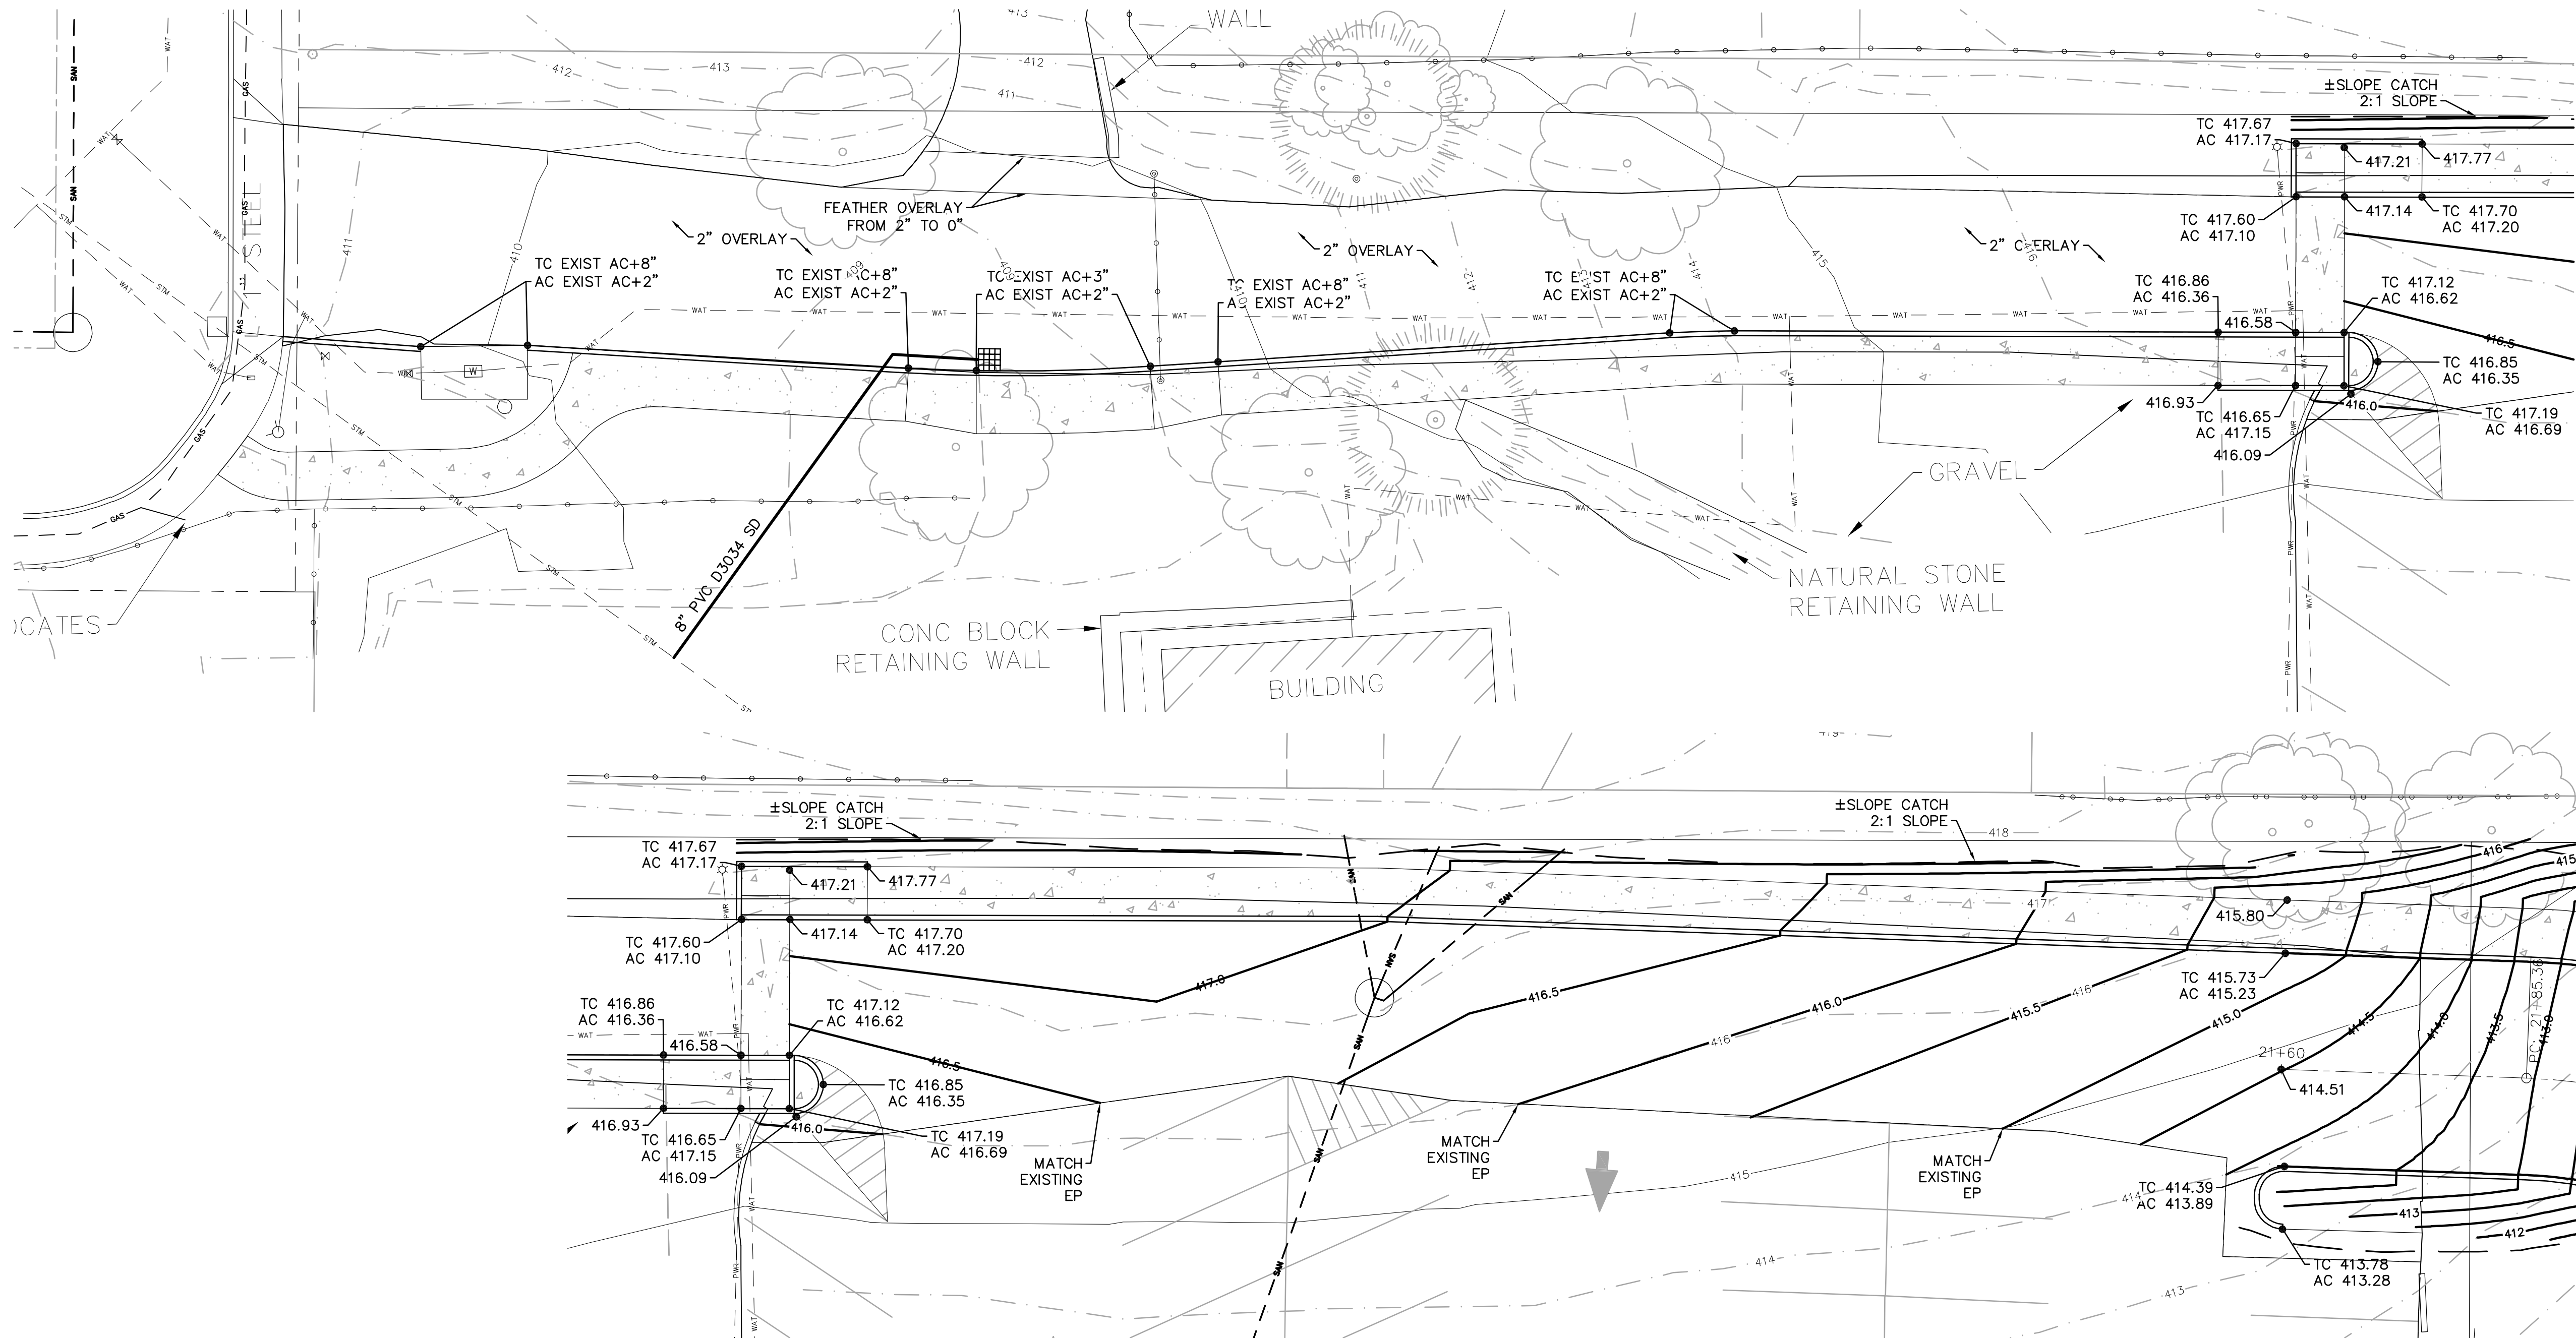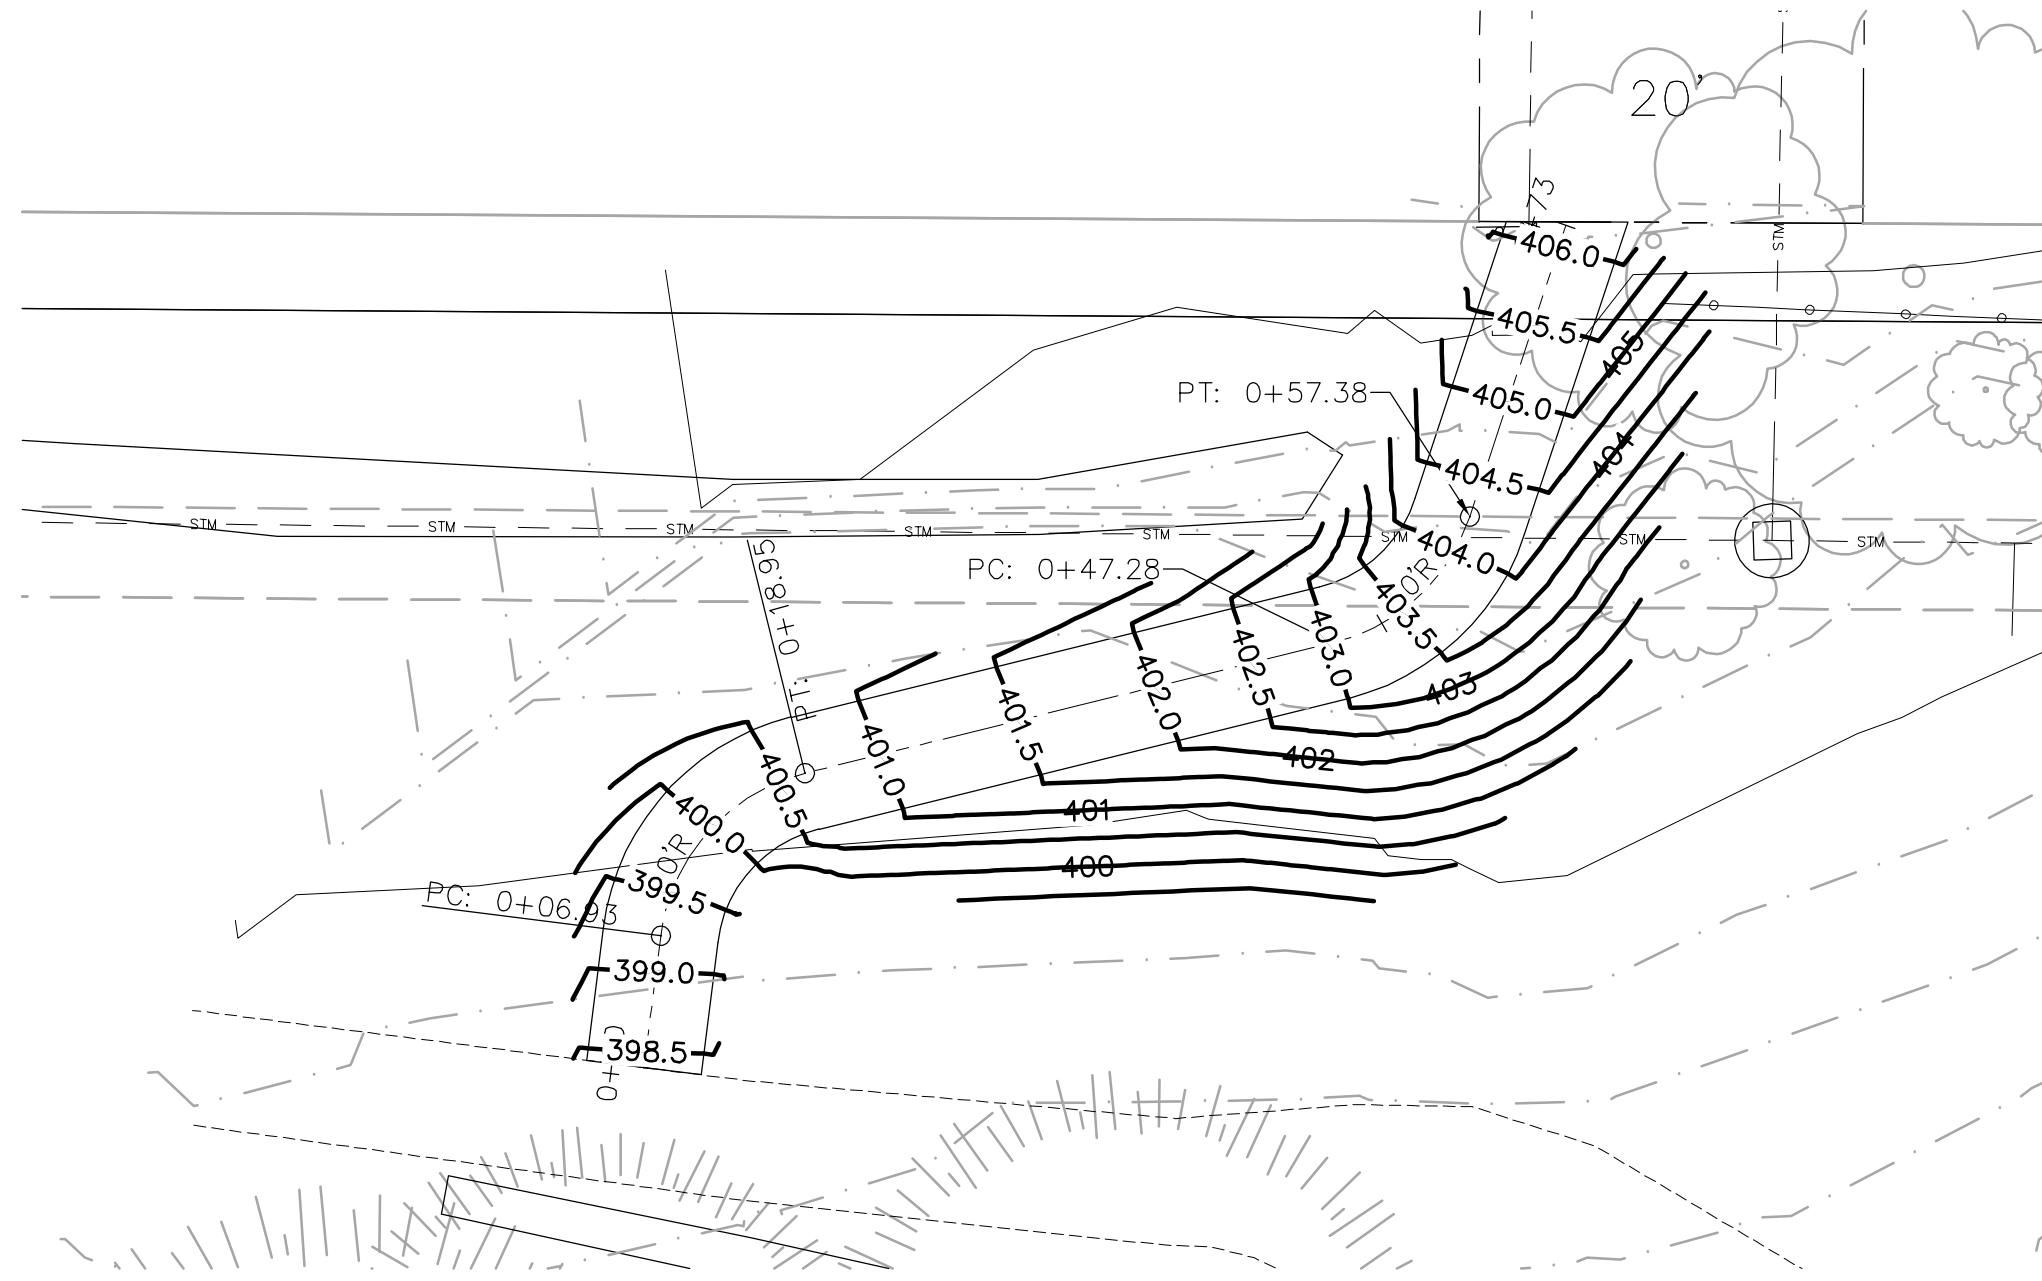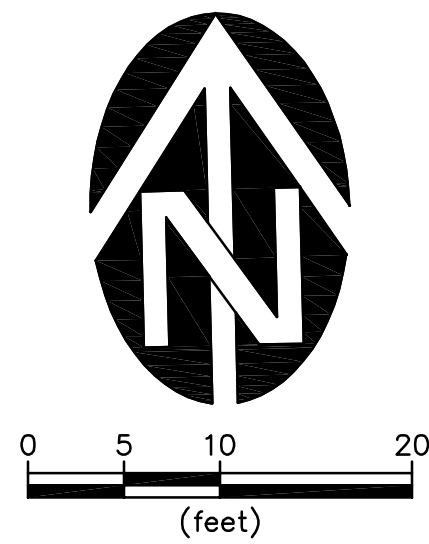

1 GRADING PLAN
C5.4 1" = 10'



ASA
ANDERSON SHIRLEY ARCHITECTS
695 COMMERCIAL ST. SE SUITE 5 SALEM, OR 97301
OFFICE: 503-371-1140 FAX: 503-364-6751

CONSULTANT
WE WESTECH ENGINEERING, INC.
CONSULTING ENGINEERS AND PLANNERS
JO 3276.0000.0
3841 Fairview Industrial Dr. S.E., Suite 100, Salem, OR 97302
Phone: (503) 585-2474 Fax: (503) 585-3986

REVISIONS

KEY PLAN

DESC: REMODEL AND SEISMIC
UPGRADE
PROJECT: SALEM HEIGHTS
ELEMENTARY
SCHOOL
ADDRESS: 3495 LIBERTY RD S.
SALEM, OREGON 97302

STAMP



JOB 2103 DWG OF
DRAWN: DATE: 8-13-21
TITLE: GRADING PLAN

SHEET
C5.4
ISSUE: 100% DD