

GRADING PLAN

COBURN APARTMENTS



NO CHANGES, MODIFICATIONS OR REPRODUCTIONS TO BE MADE TO THESE DRAWINGS WITHOUT WRITTEN AUTHORIZATION FROM THE DESIGN ENGINEER. DIMENSIONS & NOTES TAKE PRECEDENCE OVER GRAPHICAL REPRESENTATION.

71929 - 5045-000
 Design: M.D.G.
 Drawn: T.N.S.
 Checked: J.J.G.
 Date: APR 2021
 Scale: AS SHOWN



EXPIRES: 06-30-2023
 JOB # 7192

SDR5

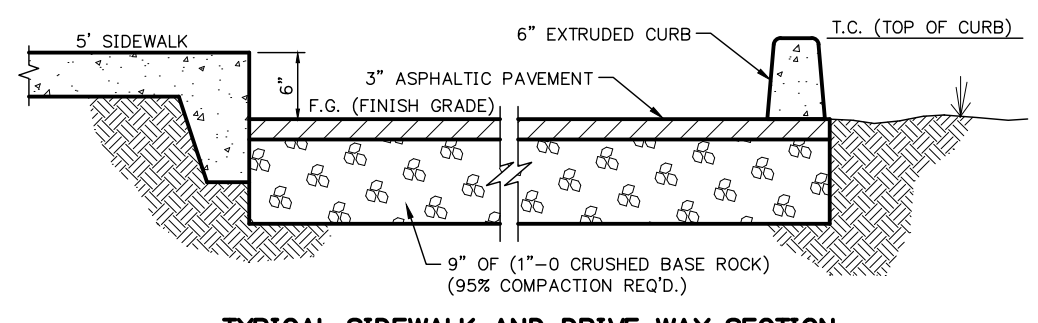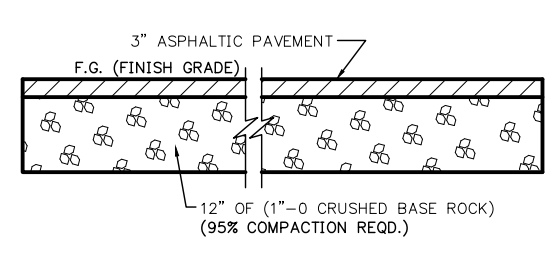

I:\7192\7192-Coburn_Apts\Draw - 20\7192.dwg, 5/28/2021, 10:51:22 AM, T504r