


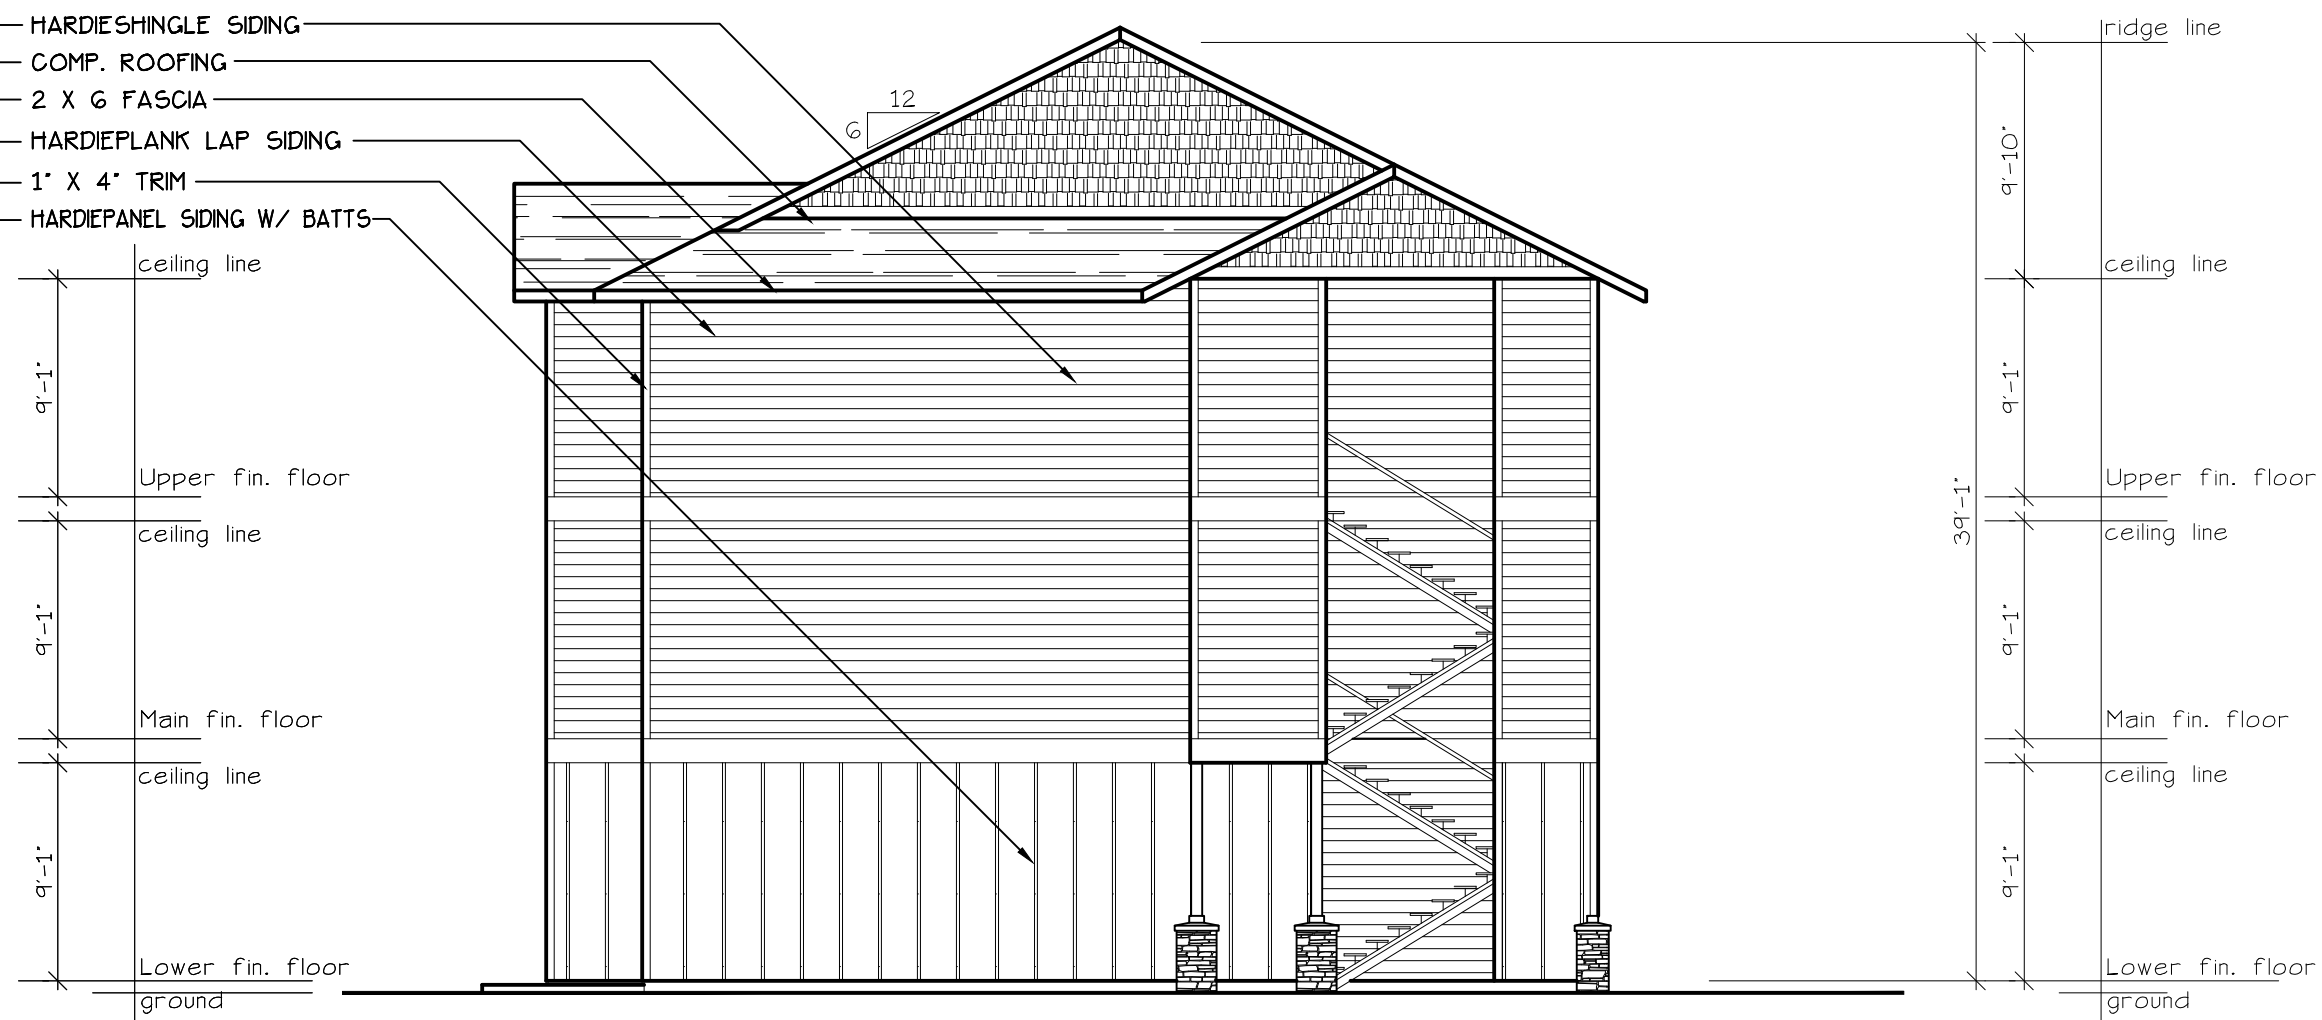


WEST ELEVATION (BLD. 18)
SCALE: 1/8" = 1'-0"



SOUTH ELEVATION (TYPE C UNITS) (BLD. 18)
SCALE: 1/8" = 1'-0"



EAST ELEVATION (BLD. 18)
SCALE: 1/8" = 1'-0"

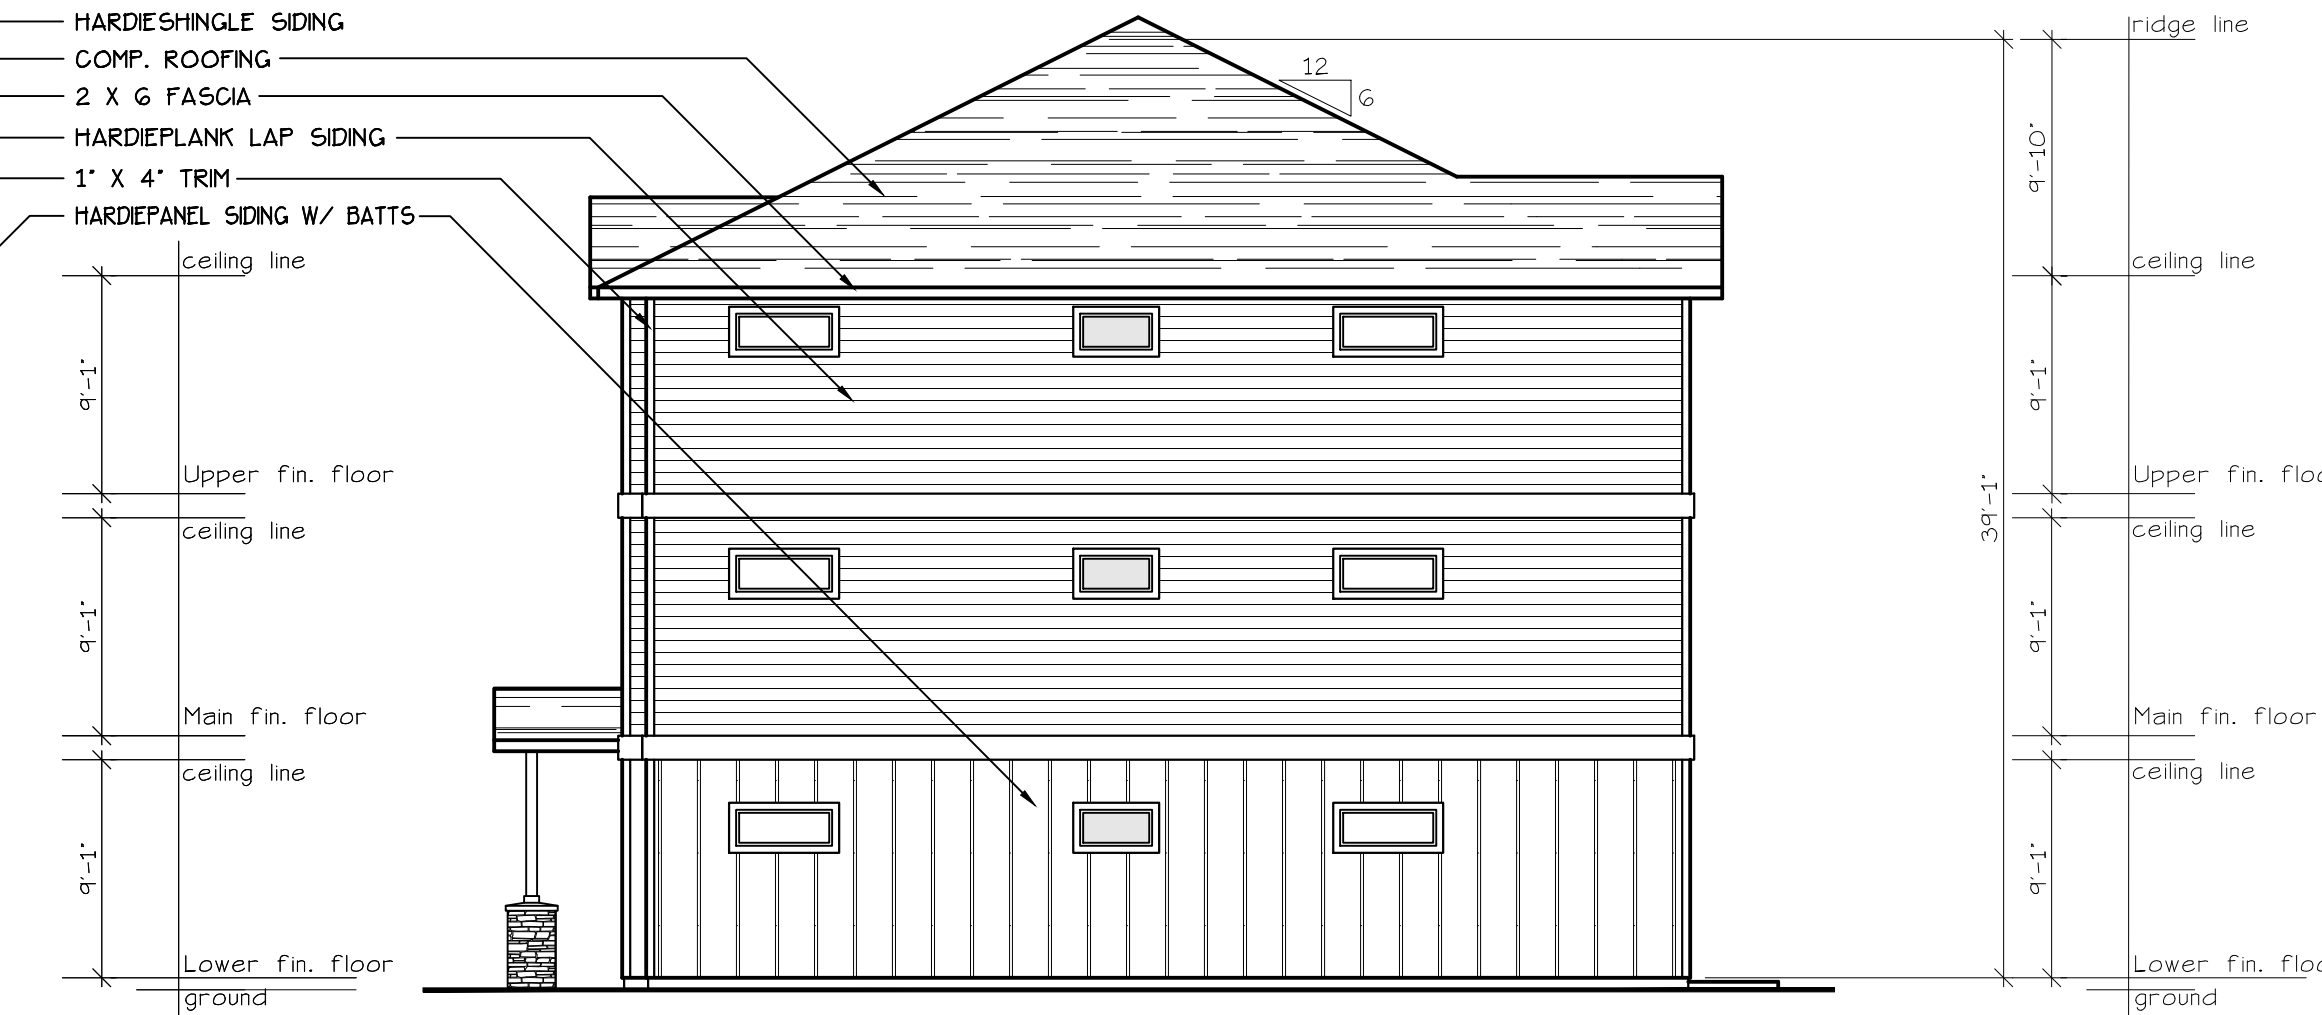

NORTH ELEVATION (TYPE A UNITS) (BLD. 18)
SCALE: 1/8" = 1'-0"