


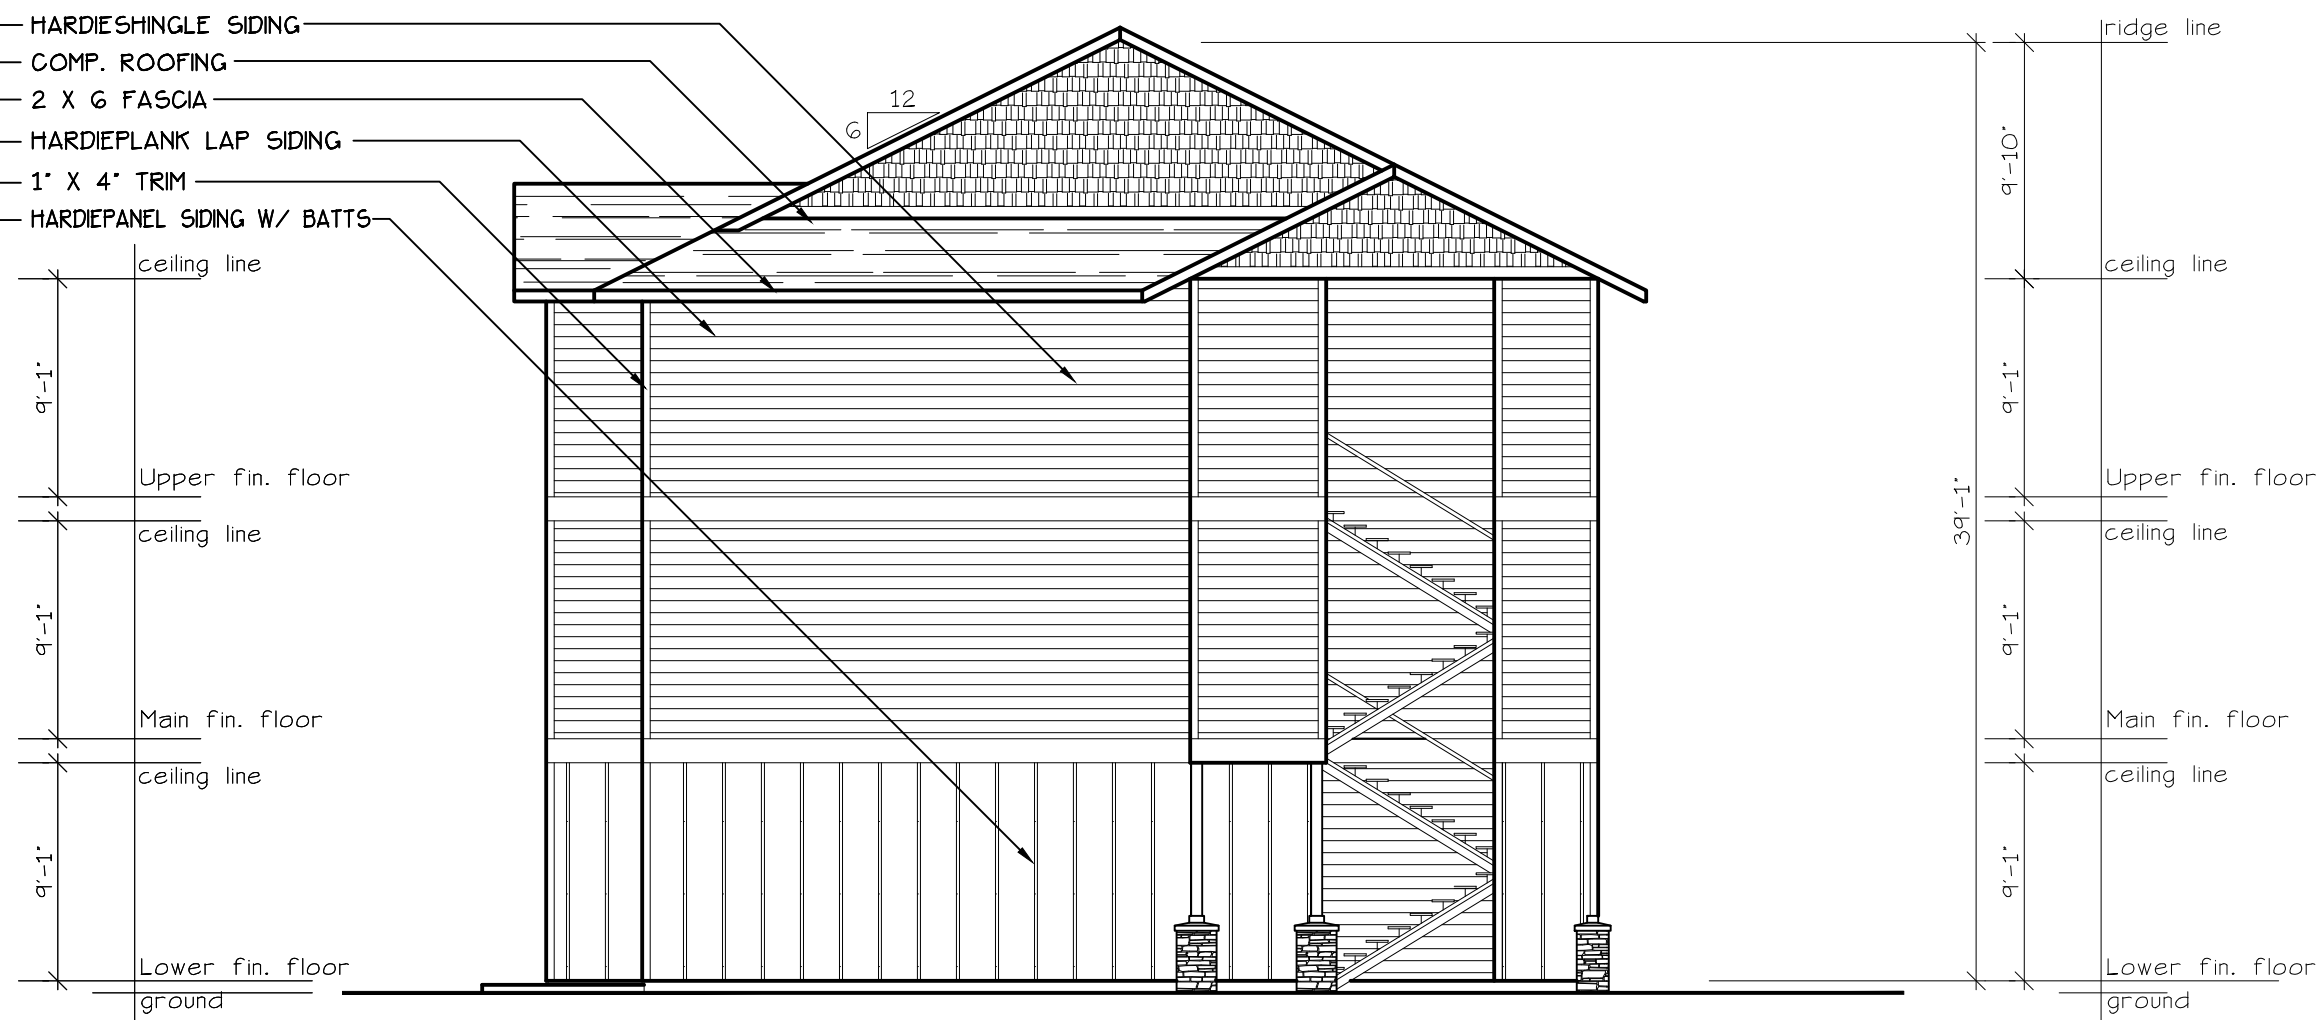


EAST ELEVATION (BLD. 19)  
SCALE: 1/8" = 1'-0"



NORTH ELEVATION (TYPE C UNITS)  
SCALE: 1/8" = 1'-0"



WEST ELEVATION (BLD. 19)  
SCALE: 1/8" = 1'-0"

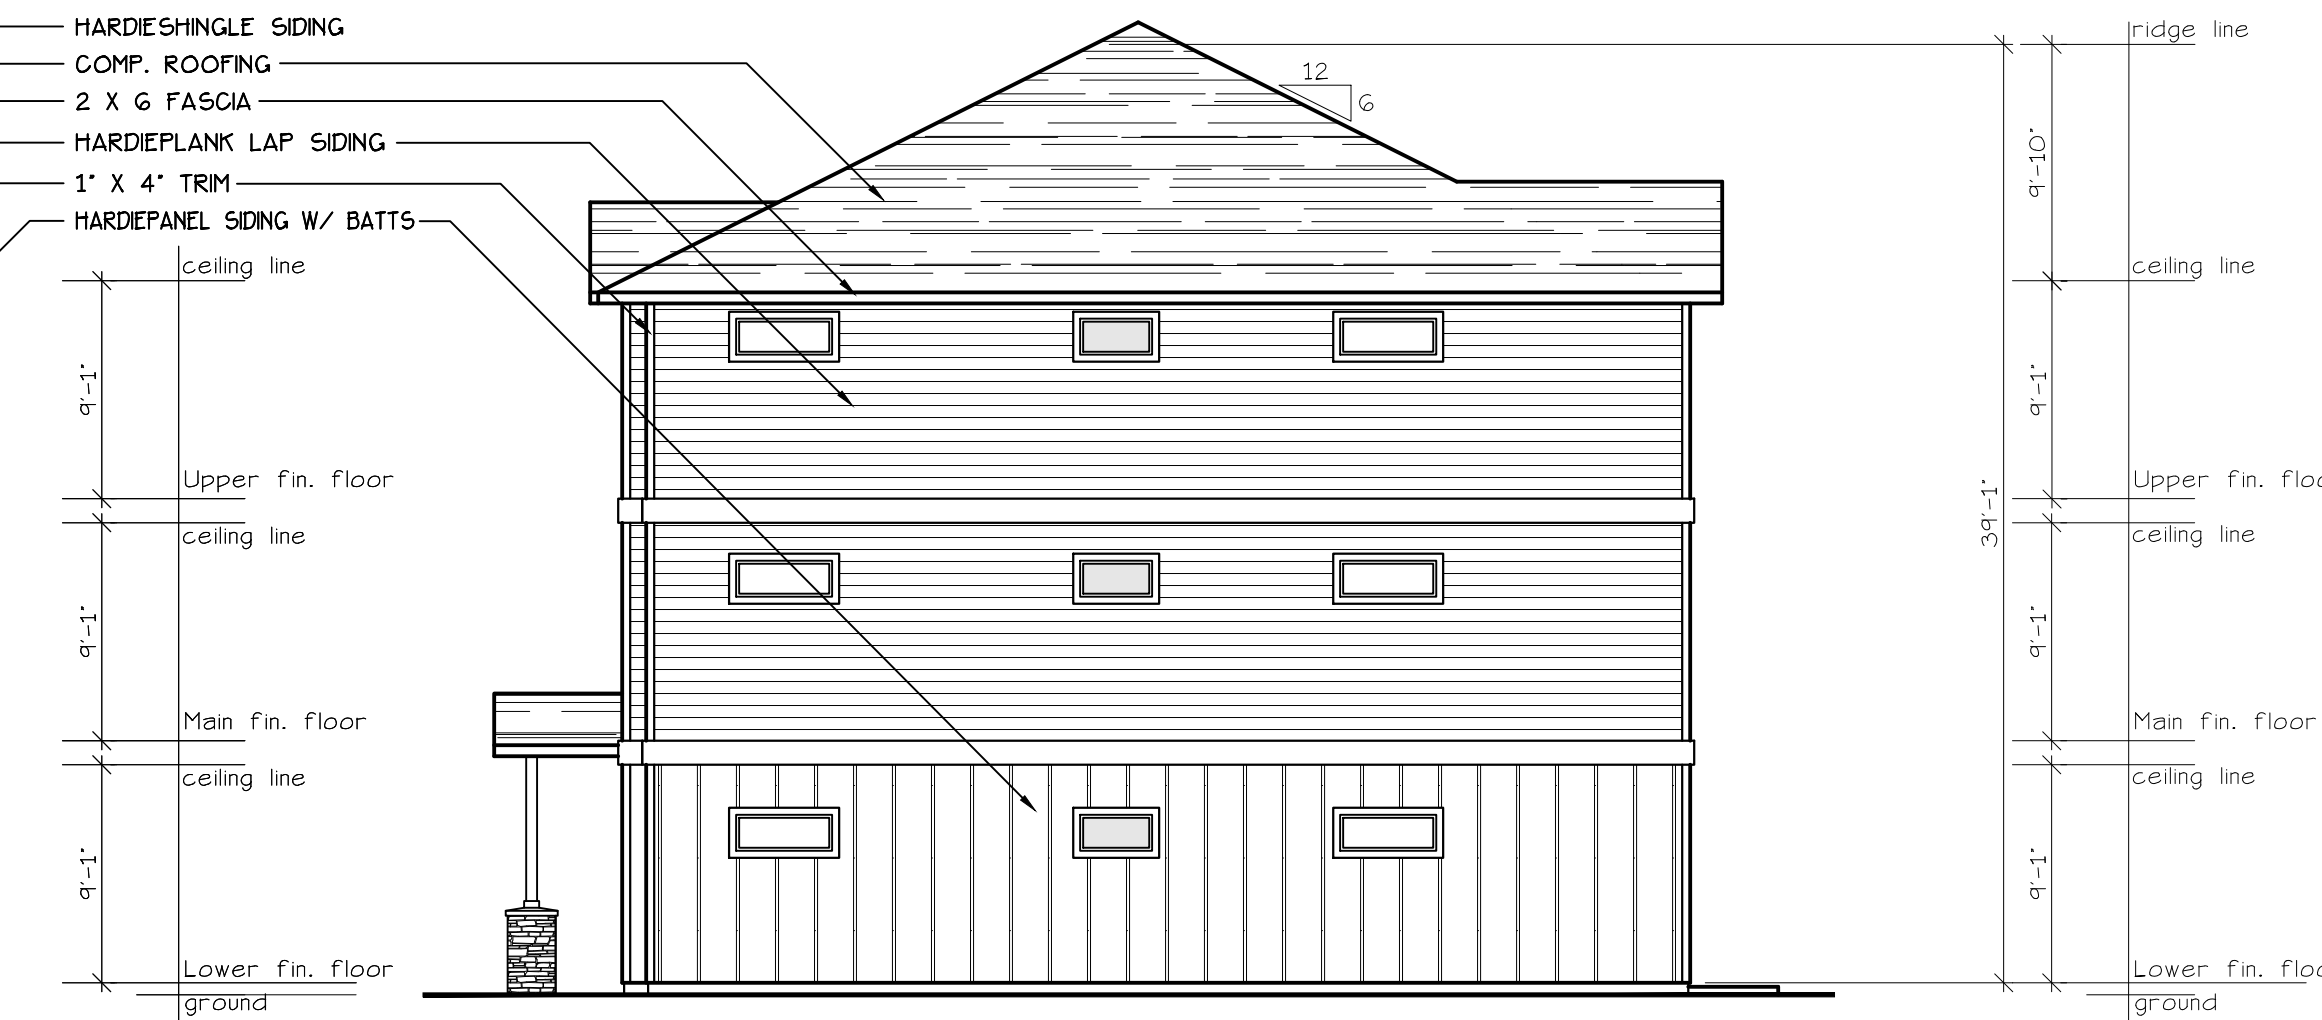

SOUTH ELEVATION (TYPE A UNITS)  
SCALE: 1/8" = 1'-0"