

**BUILDING
 ELEVATIONS**

**COBURN
 APARTMENT COMPLEX**

NO CHANGES, MODIFICATIONS OR
 REVISIONS TO BE MADE TO
 THIS DRAWING WITHOUT THE
 AUTHORIZATION FROM THE DESIGN
 ENGINEER.
 DIMENSIONS & NOTES TAKE
 PRECEDENCE OVER GRAPHICAL
 REPRESENTATION.


8/20/12-2022/01/11
 AS 5/6/21
 Design: P.L.M.
 Drawn: G.L.D.
 Checked: M.D.G.
 Date: Jun-21
 Scale: AS SHOWN

JOB # 7192




Renew date: June 30, 2023

A5.90

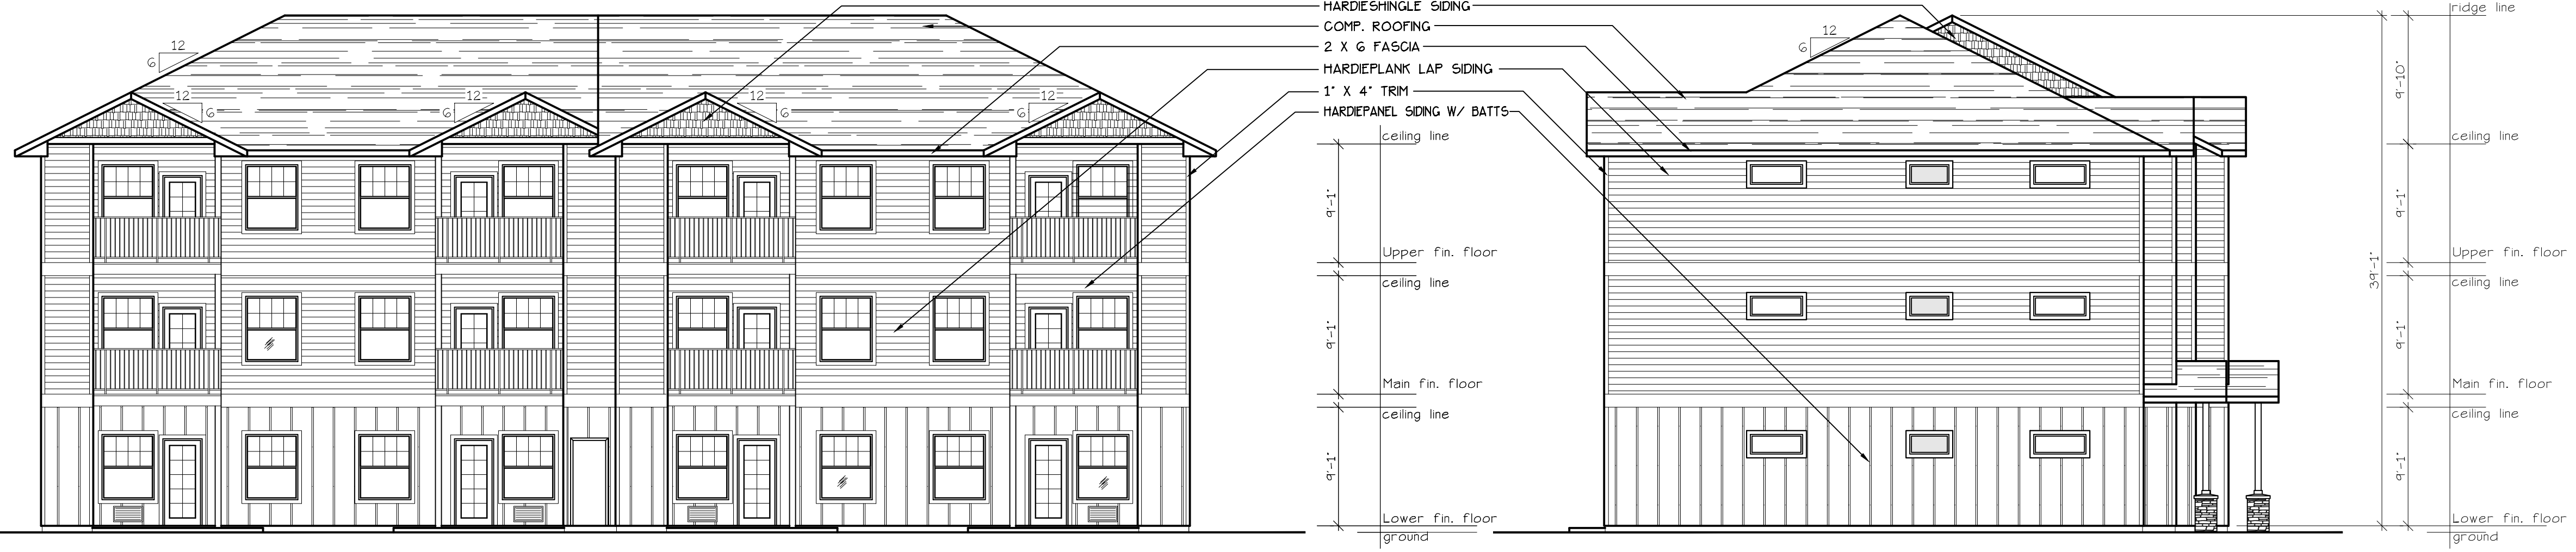

EAST ELEVATION (TYPE C UNITS)
 SCALE: 1/8" = 1'-0"
(BLD. 1+3)

NORTH ELEVATION (TYPE C UNITS)
 SCALE: 1/8" = 1'-0"
(BLD. 1+3)

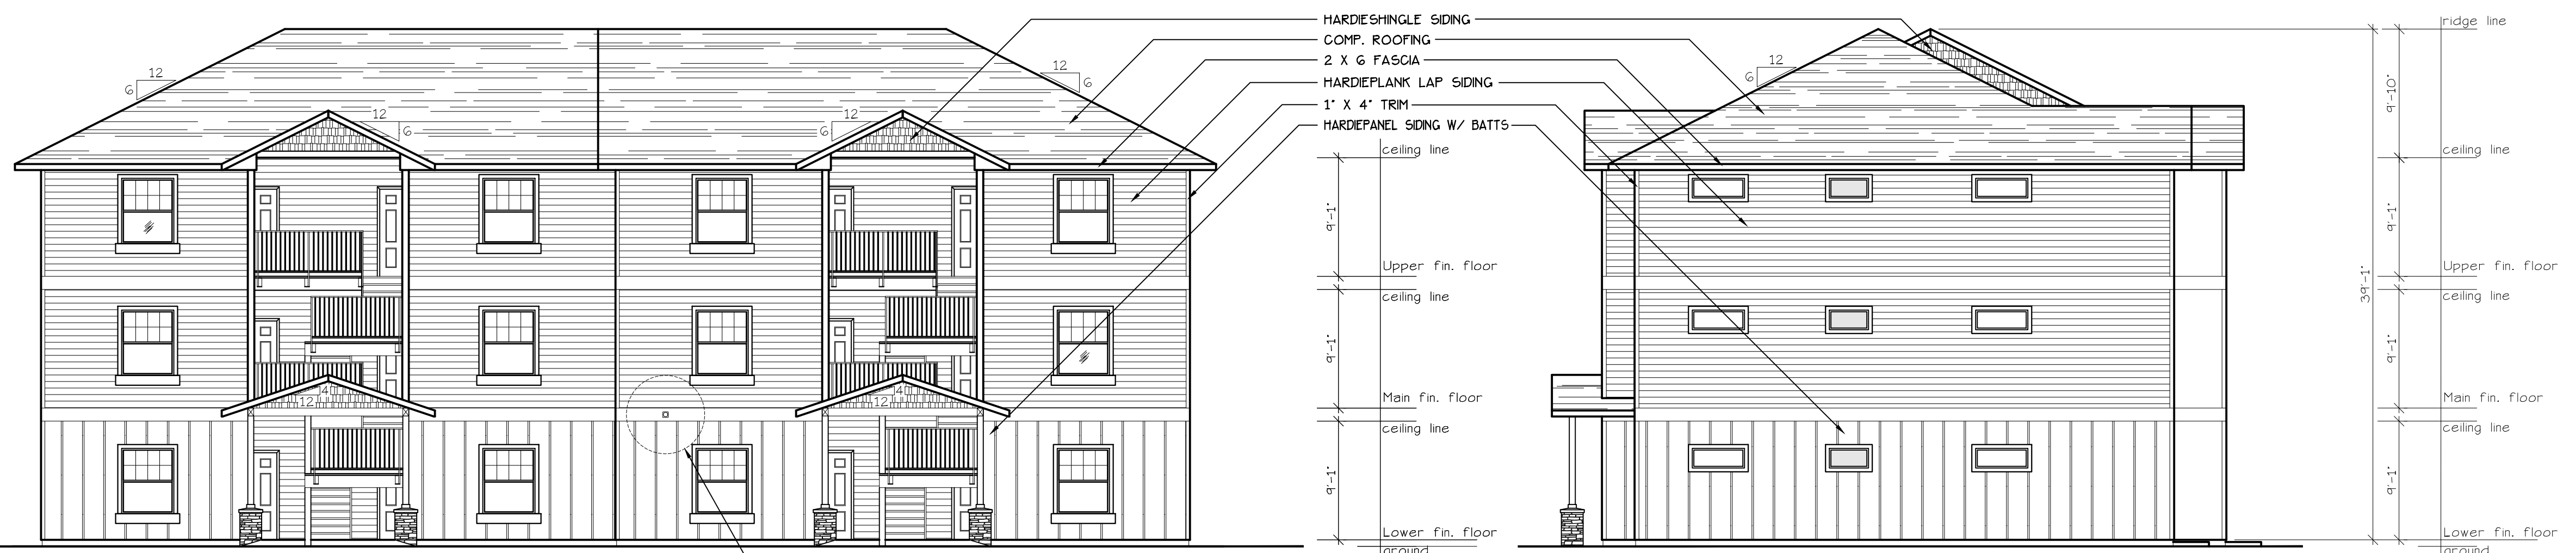

WEST ELEVATION (TYPE C UNITS)
 SCALE: 1/8" = 1'-0"
(BLD. 1+3)

SOUTH ELEVATION (TYPE C UNITS)
 SCALE: 1/8" = 1'-0"
(BLD. 1+3)