


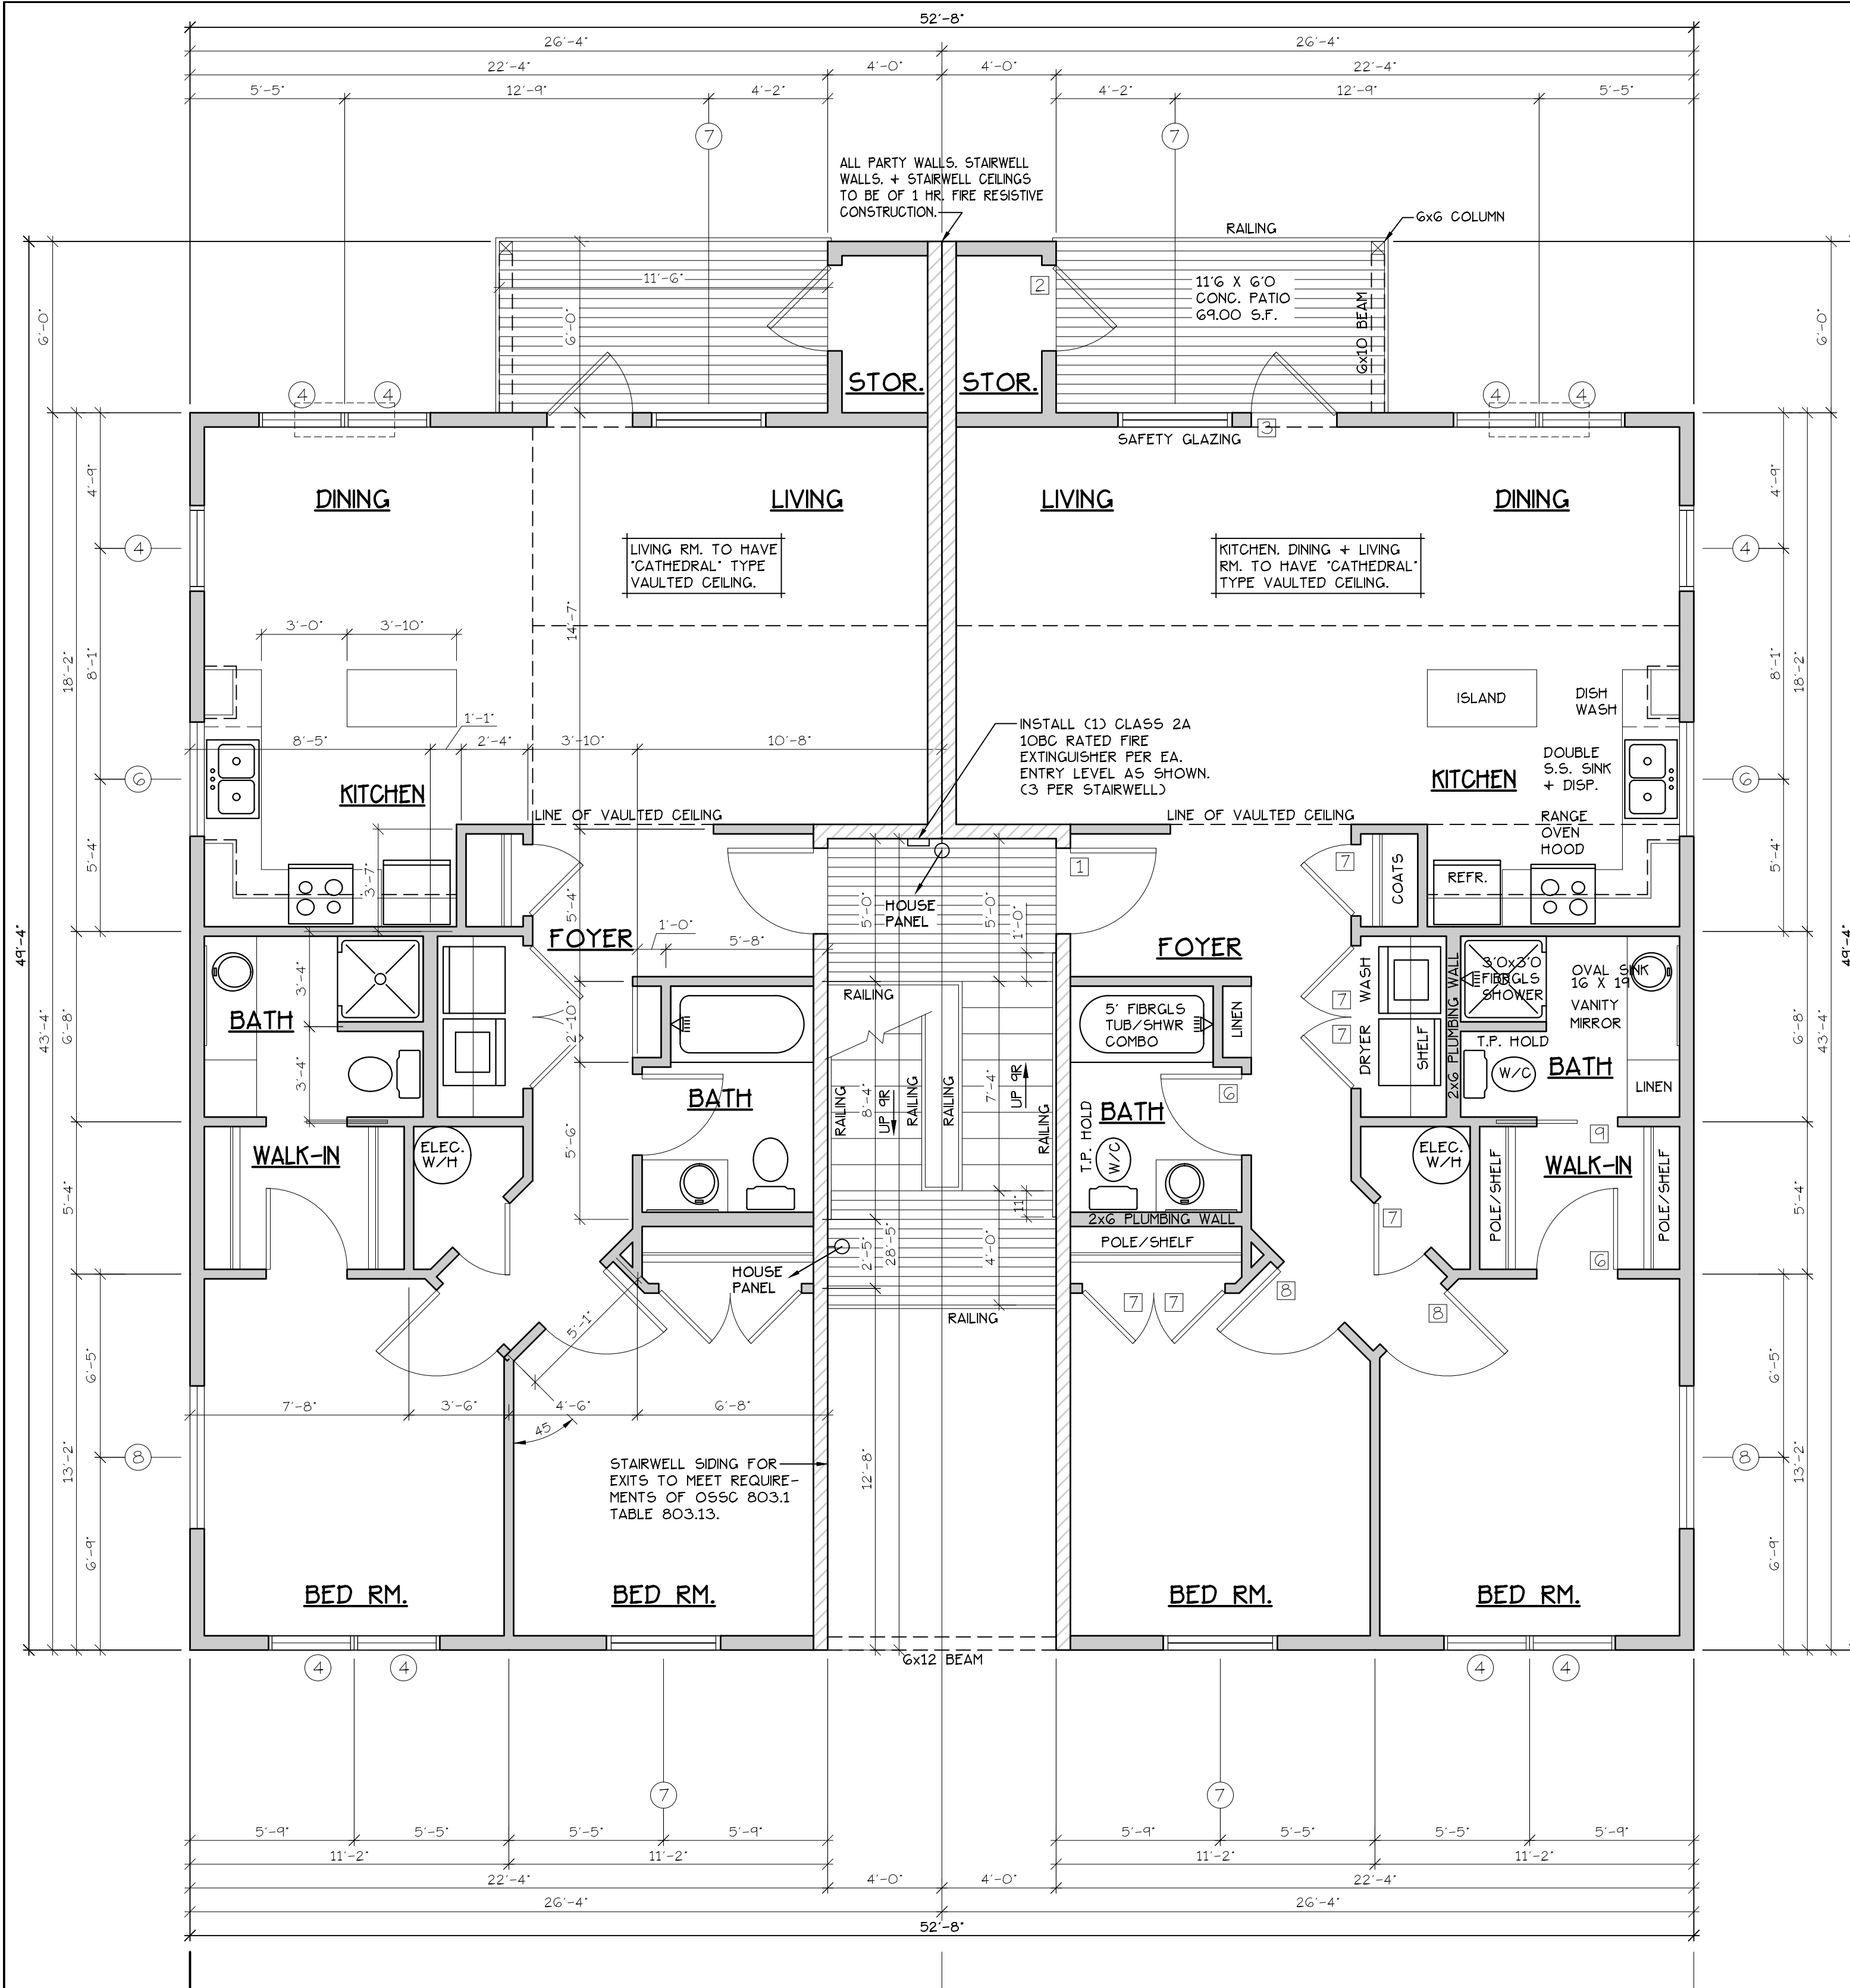

UPPER FLOOR PLAN  
SCALE: 1/4" = 1'-0"  
TYPE G UNITS  
'G' UNIT = 1051 S.F.  
BLD. 8

| DOOR SCHEDULE |        |        |        |      |        |        |         |         |        |
|---------------|--------|--------|--------|------|--------|--------|---------|---------|--------|
| DOORS         |        |        |        |      | FRAMES |        | REMARKS |         |        |
| #             | WIDTH  | HEIGHT | THICK  | TYP. | MATL.  | FIN.   | TYP.    | MATL.   | FIN.   |
| 131           | 3'-0"  | 6'-8"  | 1 3/4" | MTL. | GLAD.  | PAINT. | A       | METAL   | PAINT. |
| 132           | 3'-0"  | 6'-8"  | 1 3/4" | MTL. | GLAD.  | PAINT. | B       | METAL   | PAINT. |
| 133           | 3'-0"  | 6'-8"  | 1 3/4" | MTL. | GLAD.  | PAINT. | C       | METAL   | PAINT. |
| 134           | 2'-6"  | 6'-8"  | 1 3/4" | MTL. | GLAD.  | PAINT. | D       | METAL   | PAINT. |
| 135           | 3'-0"  | 6'-8"  | 1 3/8" | H.C. | BIRCH  | STAIN  | E       | HEMLOCK | STAIN  |
| 136           | 2'-10" | 6'-8"  | 1 3/8" | H.C. | BIRCH  | STAIN  | F       | HEMLOCK | STAIN  |
| 137           | 2'-6"  | 6'-8"  | 1 3/8" | H.C. | BIRCH  | STAIN  | G       | HEMLOCK | STAIN  |
| 138           | 2'-0"  | 6'-8"  | 1 3/8" | H.C. | BIRCH  | STAIN  | H       | HEMLOCK | STAIN  |
| 139           | 2'-10" | 6'-8"  | 1 3/8" | H.C. | BIRCH  | STAIN  | I       | HEMLOCK | STAIN  |
| 140           | 2'-10" | 6'-8"  | 1 3/8" | H.C. | BIRCH  | STAIN  | J       | HEMLOCK | STAIN  |
| 141           | 4'-0"  | 6'-8"  | 1 3/8" | H.C. | BIRCH  | STAIN  | K       | HEMLOCK | STAIN  |
| 142           | 6'-0"  | 6'-8"  | 1 3/8" | H.C. | BIRCH  | STAIN  | L       | HEMLOCK | STAIN  |
| 143           | 4'-0"  | 6'-8"  | 1 3/8" | H.C. | BIRCH  | STAIN  | M       | HEMLOCK | STAIN  |
| 144           | 5'-0"  | 6'-8"  | 1 3/8" | H.C. | BIRCH  | STAIN  | N       | HEMLOCK | STAIN  |
| 145           | 6'-0"  | 6'-8"  | 1 3/8" | H.C. | BIRCH  | STAIN  | O       | HEMLOCK | STAIN  |


CONSTRUCTION TYPE V B SPRINKLED  
SEE WALL DETAIL SHEETS FOR  
SHEETROCK APPLICATION.

- NOTES:
- ALL DOOR AND WINDOW HEADERS TO BE #2 4X12 UNLESS NOTED OTHERWISE ON PLANS.
  - ALL 6X12 BEAMS SPECIFIED ON PLANS TO BE #1 D.F.
  - ALL DOOR HEADERS (INCLUDING PATIO DOORS) TO BE FRAMED AT 6'-9" A.F.F. OR AS PER MFG. SPECIFICATIONS (SEE ELEVATIONS FOR ANY EXCEPTIONS).

| WINDOW SCHEDULE |             |             |        |       |        |                         |                                                         |  |  |
|-----------------|-------------|-------------|--------|-------|--------|-------------------------|---------------------------------------------------------|--|--|
| #               | SIZE        | TYPE        | MFG.   | COLOR | INSUL. | REMARKS                 | HEADERS                                                 |  |  |
| 1               | 2'0" X 1'6" | VINYL STAT. | MLGARD | WHITE | YES    | STATIONARY - FROSTED    | DF#1 4x12                                               |  |  |
| 2               | 3'0" X 1'0" | VINYL STAT. | MLGARD | WHITE | YES    | STATIONARY - FROSTED    | DF#1 4x12                                               |  |  |
| 3               | 3'0" X 1'6" | VINYL STAT. | MLGARD | WHITE | YES    | STATIONARY - FROSTED    | DF#1 4x12                                               |  |  |
| 4               | 3'0" X 5'0" | VINYL SQH.  | MLGARD | WHITE | YES    | SINGLE HUNG W/ SCREEN   | DF#1 6X8 (SEE 5'-0" TALL WINDOW FRAMING DETAIL A25.403) |  |  |
| 5               | 4'0" X 1'6" | VINYL STAT. | MLGARD | WHITE | YES    | STATIONARY              | DF#1 4x12                                               |  |  |
| 6               | 4'0" X 3'6" | VINYL SLD.  | MLGARD | WHITE | YES    | HORIZ. SLIDER W/ SCREEN | DF#1 4x12                                               |  |  |
| 7               | 4'0" X 5'0" | VINYL SQH.  | MLGARD | WHITE | YES    | SINGLE HUNG W/ SCREEN   | DF#1 6X8 (SEE 5'-0" TALL WINDOW FRAMING DETAIL A25.403) |  |  |
| 8               | 5'0" X 1'6" | VINYL STAT. | MLGARD | WHITE | YES    | STATIONARY              | DF#1 4x12                                               |  |  |
| 9               | 5'0" X 2'6" | VINYL SLD.  | MLGARD | WHITE | YES    | HORIZ. SLIDER W/ SCREEN | DF#1 4x12                                               |  |  |
| 10              | 5'0" X 5'0" | VINYL SQH.  | MLGARD | WHITE | YES    | SINGLE HUNG W/ SCREEN   | DF#1 6X8 (SEE 5'-0" TALL WINDOW FRAMING DETAIL A25.403) |  |  |
| 11              | 3'0" X 4'6" | CASEMENT    | MLGARD | WHITE | YES    | CASEMENT W/ SCREEN      | DF#1 4x12                                               |  |  |

NOTE: ALL LOWER FLOOR OPERABLE WINDOWS + HARDWARE TO COMPLY WITH O.S.S.C. 2019 CHAPTER 11 SEC. 1107.2 ON TO ICC/ANSI A117.1 THEN SEC. 1002.13. OPERABLE PARTS SHALL COMPLY WITH SEC. 309.4. SEE 'OPERABLE WINDOWS IN ACCESSIBLE LOCATIONS' DETAIL ON SHEET ADA-5. ALL LOWER FLOOR WINDOW HEADERS TO BE SET AT 7'-0" A.F.F. U.N.O.

NOTE: FOR WINDOW PLACEMENT SEE 'WINDOW PLACEMENT FOR EGRESS + FALL PROTECTION' DETAIL ON SHEET A25.40.

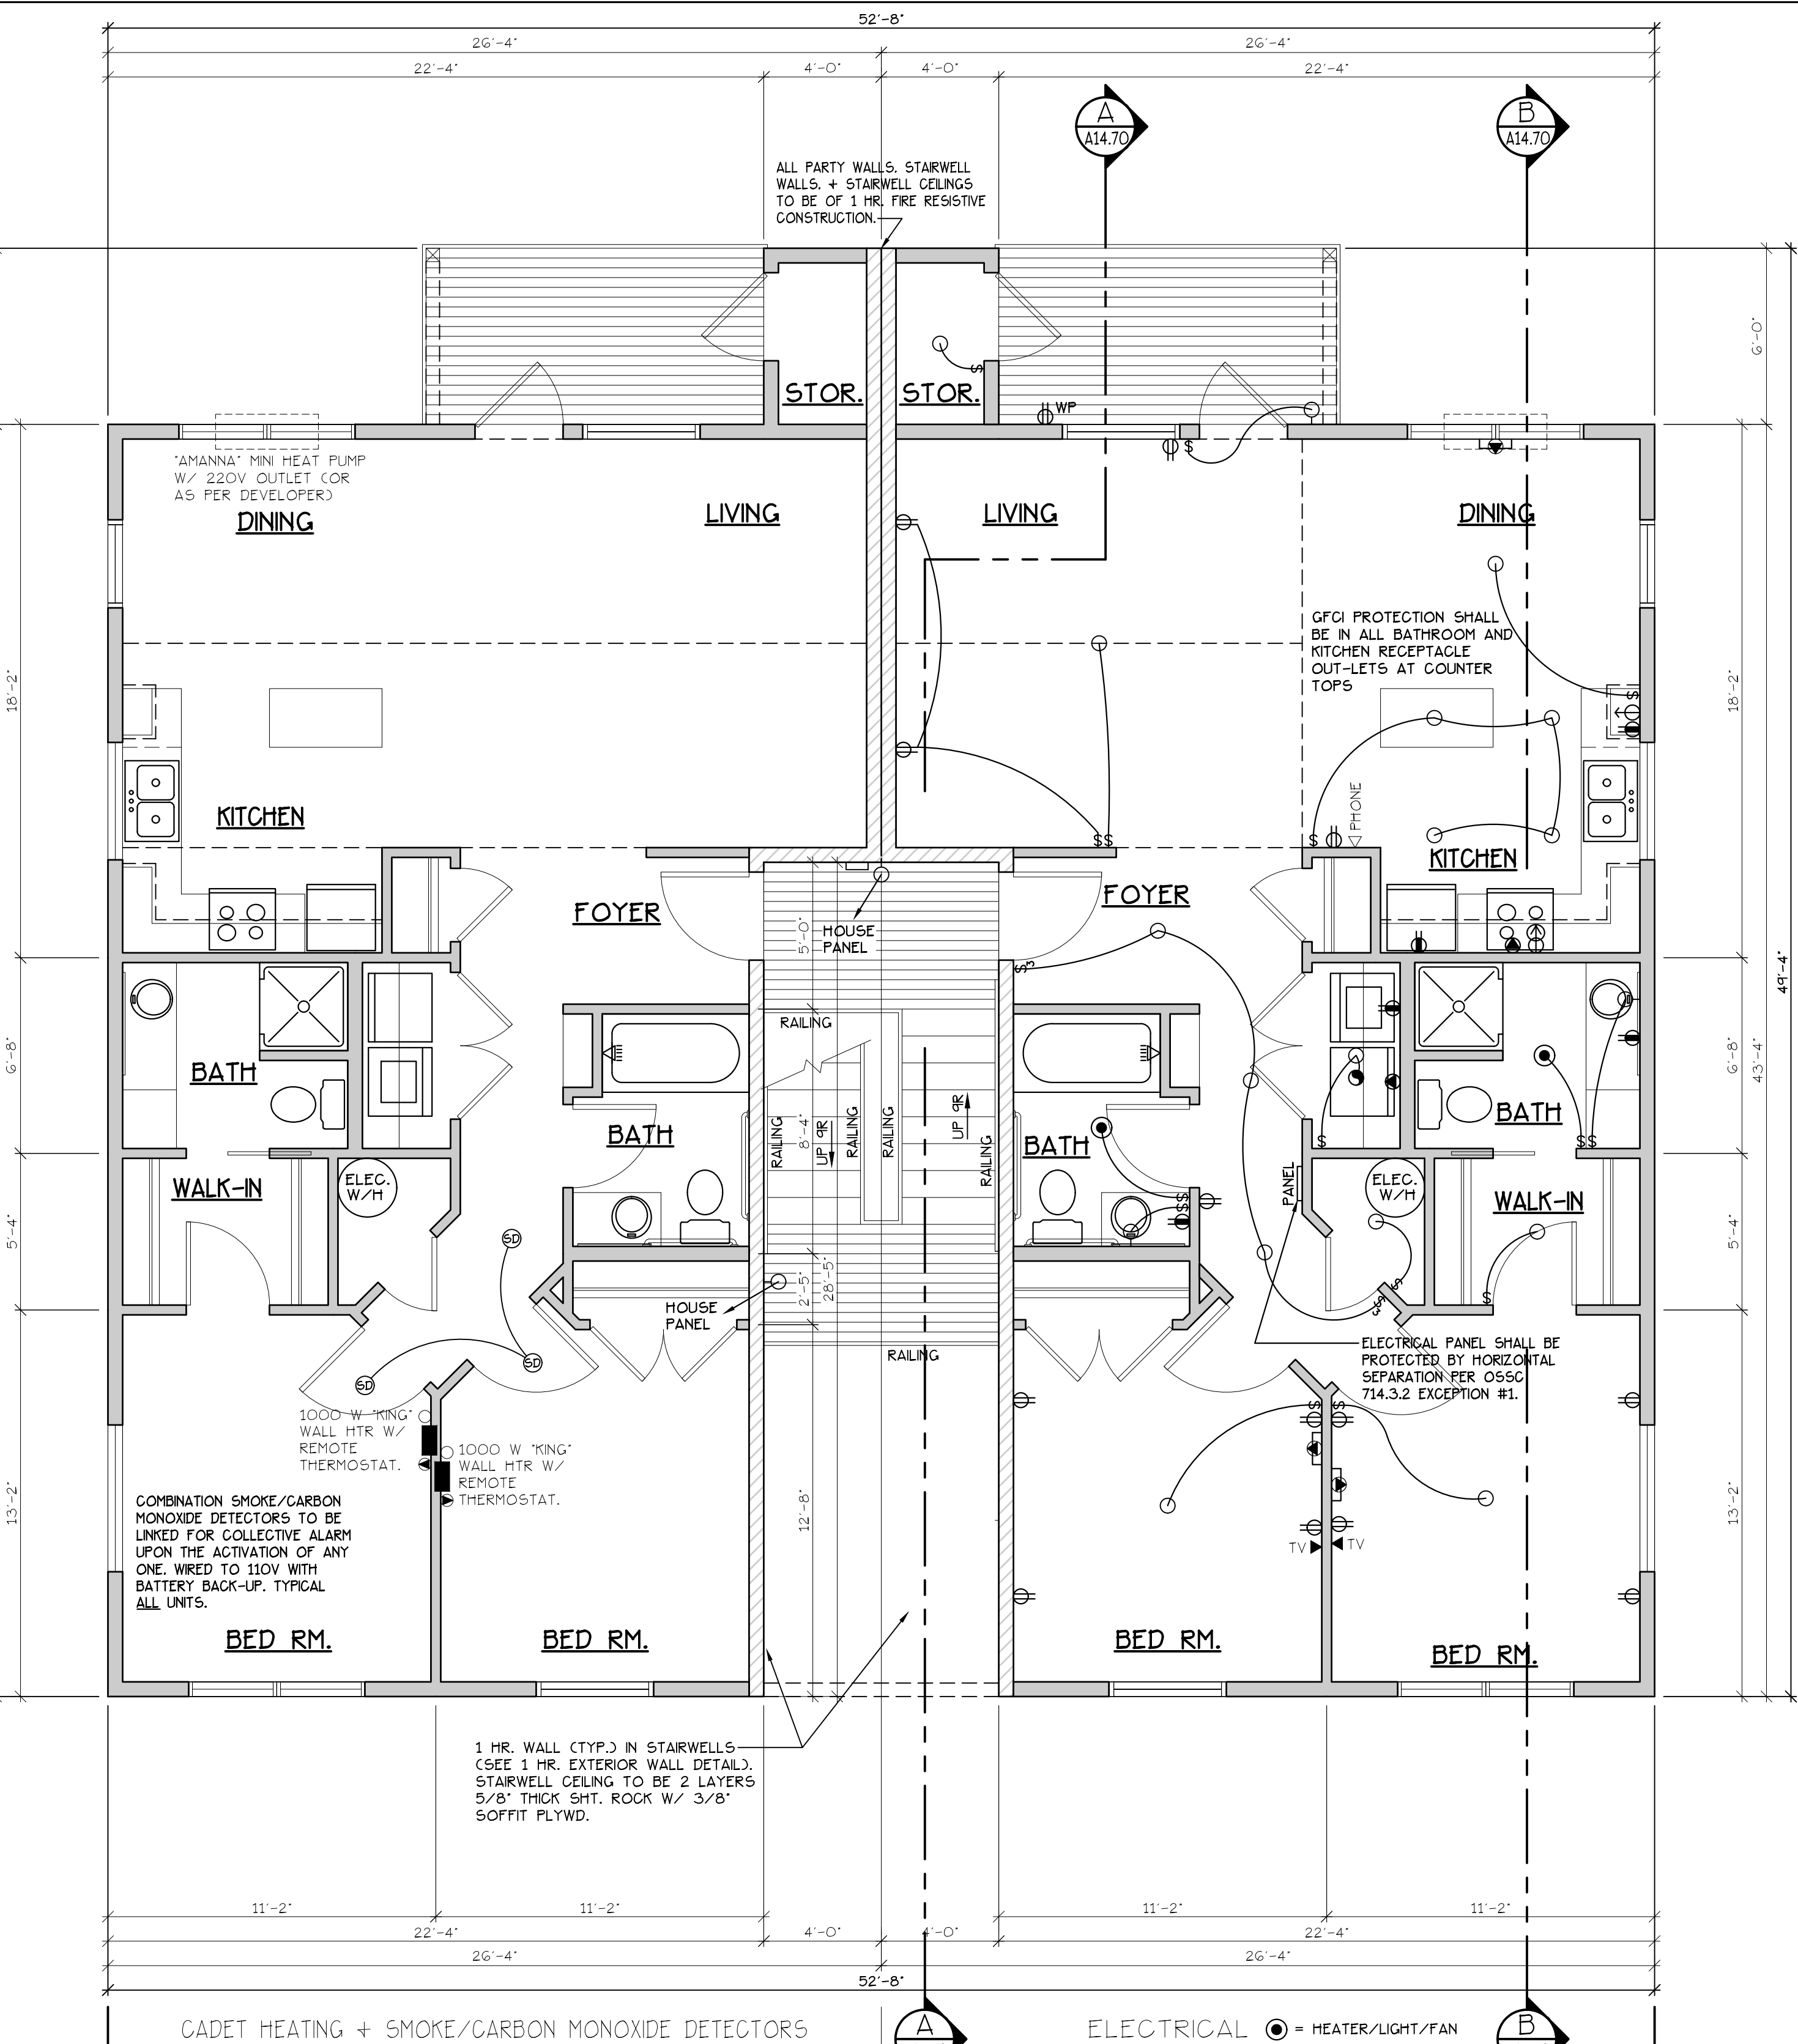

UPPER FLOOR PLAN  
SCALE: 1/4" = 1'-0"  
TYPE G UNITS  
'G' UNIT = 1051 S.F.  
BLD. 8

| DOOR SCHEDULE |        |        |        |      |        |        |         |         |        |
|---------------|--------|--------|--------|------|--------|--------|---------|---------|--------|
| DOORS         |        |        |        |      | FRAMES |        | REMARKS |         |        |
| #             | WIDTH  | HEIGHT | THICK  | TYP. | MATL.  | FIN.   | TYP.    | MATL.   | FIN.   |
| 131           | 3'-0"  | 6'-8"  | 1 3/4" | MTL. | GLAD.  | PAINT. | A       | METAL   | PAINT. |
| 132           | 3'-0"  | 6'-8"  | 1 3/4" | MTL. | GLAD.  | PAINT. | B       | METAL   | PAINT. |
| 133           | 3'-0"  | 6'-8"  | 1 3/4" | MTL. | GLAD.  | PAINT. | C       | METAL   | PAINT. |
| 134           | 2'-6"  | 6'-8"  | 1 3/4" | MTL. | GLAD.  | PAINT. | D       | METAL   | PAINT. |
| 135           | 3'-0"  | 6'-8"  | 1 3/8" | H.C. | BIRCH  | STAIN  | E       | HEMLOCK | STAIN  |
| 136           | 2'-10" | 6'-8"  | 1 3/8" | H.C. | BIRCH  | STAIN  | F       | HEMLOCK | STAIN  |
| 137           | 2'-6"  | 6'-8"  | 1 3/8" | H.C. | BIRCH  | STAIN  | G       | HEMLOCK | STAIN  |
| 138           | 2'-0"  | 6'-8"  | 1 3/8" | H.C. | BIRCH  | STAIN  | H       | HEMLOCK | STAIN  |
| 139           | 2'-10" | 6'-8"  | 1 3/8" | H.C. | BIRCH  | STAIN  | I       | HEMLOCK | STAIN  |
| 140           | 2'-10" | 6'-8"  | 1 3/8" | H.C. | BIRCH  | STAIN  | J       | HEMLOCK | STAIN  |
| 141           | 4'-0"  | 6'-8"  | 1 3/8" | H.C. | BIRCH  | STAIN  | K       | HEMLOCK | STAIN  |
| 142           | 6'-0"  | 6'-8"  | 1 3/8" | H.C. | BIRCH  | STAIN  | L       | HEMLOCK | STAIN  |
| 143           | 4'-0"  | 6'-8"  | 1 3/8" | H.C. | BIRCH  | STAIN  | M       | HEMLOCK | STAIN  |
| 144           | 5'-0"  | 6'-8"  | 1 3/8" | H.C. | BIRCH  | STAIN  | N       | HEMLOCK | STAIN  |
| 145           | 6'-0"  | 6'-8"  | 1 3/8" | H.C. | BIRCH  | STAIN  | O       | HEMLOCK | STAIN  |

CONSTRUCTION TYPE V B SPRINKLED  
SEE WALL DETAIL SHEETS FOR  
SHEETROCK APPLICATION.

- NOTES:
- ALL DOOR AND WINDOW HEADERS TO BE #2 4X12 UNLESS NOTED OTHERWISE ON PLANS.
  - ALL 6X12 BEAMS SPECIFIED ON PLANS TO BE #1 D.F.
  - ALL DOOR HEADERS (INCLUDING PATIO DOORS) TO BE FRAMED AT 6'-9" A.F.F. OR AS PER MFG. SPECIFICATIONS (SEE ELEVATIONS FOR ANY EXCEPTIONS).

| DOOR SCHEDULE |        |        |        |      |        |        |         |         |        |
|---------------|--------|--------|--------|------|--------|--------|---------|---------|--------|
| DOORS         |        |        |        |      | FRAMES |        | REMARKS |         |        |
| #             | WIDTH  | HEIGHT | THICK  | TYP. | MATL.  | FIN.   | TYP.    | MATL.   | FIN.   |
| 131           | 3'-0"  | 6'-8"  | 1 3/4" | MTL. | GLAD.  | PAINT. | A       | METAL   | PAINT. |
| 132           | 3'-0"  | 6'-8"  | 1 3/4" | MTL. | GLAD.  | PAINT. | B       | METAL   | PAINT. |
| 133           | 3'-0"  | 6'-8"  | 1 3/4" | MTL. | GLAD.  | PAINT. | C       | METAL   | PAINT. |
| 134           | 2'-6"  | 6'-8"  | 1 3/4" | MTL. | GLAD.  | PAINT. | D       | METAL   | PAINT. |
| 135           | 3'-0"  | 6'-8"  | 1 3/8" | H.C. | BIRCH  | STAIN  | E       | HEMLOCK | STAIN  |
| 136           | 2'-10" | 6'-8"  | 1 3/8" | H.C. | BIRCH  | STAIN  | F       | HEMLOCK | STAIN  |
| 137           | 2'-6"  | 6'-8"  | 1 3/8" | H.C. | BIRCH  | STAIN  | G       | HEMLOCK | STAIN  |
| 138           | 2'-0"  | 6'-8"  | 1 3/8" | H.C. | BIRCH  | STAIN  | H       | HEMLOCK | STAIN  |
| 139           | 2'-10" | 6'-8"  | 1 3/8" | H.C. | BIRCH  | STAIN  | I       | HEMLOCK | STAIN  |
| 140           | 2'-10" | 6'-8"  | 1 3/8" | H.C. | BIRCH  | STAIN  | J       | HEMLOCK | STAIN  |
| 141           | 4'-0"  | 6'-8"  | 1 3/8" | H.C. | BIRCH  | STAIN  | K       | HEMLOCK | STAIN  |
| 142           | 6'-0"  | 6'-8"  | 1 3/8" | H.C. | BIRCH  | STAIN  | L       | HEMLOCK | STAIN  |
| 143           | 4'-0"  | 6'-8"  | 1 3/8" | H.C. | BIRCH  | STAIN  | M       | HEMLOCK | STAIN  |
| 144           | 5'-0"  | 6'-8"  | 1 3/8" | H.C. | BIRCH  | STAIN  | N       | HEMLOCK | STAIN  |
| 145           | 6'-0"  | 6'-8"  | 1 3/8" | H.C. | BIRCH  | STAIN  | O       | HEMLOCK | STAIN  |

NOTE: ALL LOWER FLOOR OPERABLE WINDOWS + HARDWARE TO COMPLY WITH O.S.S.C. 2019 CHAPTER 11 SEC. 1107.2 ON TO ICC/ANSI A117.1 THEN SEC. 1002.13. OPERABLE PARTS SHALL COMPLY WITH SEC. 309.4. SEE 'OPERABLE WINDOWS IN ACCESSIBLE LOCATIONS' DETAIL ON SHEET ADA-5. ALL LOWER FLOOR WINDOW HEADERS TO BE SET AT 7'-0" A.F.F. U.N.O.

NOTE: FOR WINDOW PLACEMENT SEE 'WINDOW PLACEMENT FOR EGRESS + FALL PROTECTION' DETAIL ON SHEET A25.40.

UPPER FLOOR PLAN  
SCALE: 1/4" = 1'-0"  
TYPE G UNITS  
'G' UNIT = 1051 S.F.  
BLD. 8

| DOOR SCHEDULE |        |        |        |      |        |        |         |         |        |
|---------------|--------|--------|--------|------|--------|--------|---------|---------|--------|
| DOORS         |        |        |        |      | FRAMES |        | REMARKS |         |        |
| #             | WIDTH  | HEIGHT | THICK  | TYP. | MATL.  | FIN.   | TYP.    | MATL.   | FIN.   |
| 131           | 3'-0"  | 6'-8"  | 1 3/4" | MTL. | GLAD.  | PAINT. | A       | METAL   | PAINT. |
| 132           | 3'-0"  | 6'-8"  | 1 3/4" | MTL. | GLAD.  | PAINT. | B       | METAL   | PAINT. |
| 133           | 3'-0"  | 6'-8"  | 1 3/4" | MTL. | GLAD.  | PAINT. | C       | METAL   | PAINT. |
| 134           | 2'-6"  | 6'-8"  | 1 3/4" | MTL. | GLAD.  | PAINT. | D       | METAL   | PAINT. |
| 135           | 3'-0"  | 6'-8"  | 1 3/8" | H.C. | BIRCH  | STAIN  | E       | HEMLOCK | STAIN  |
| 136           | 2'-10" | 6'-8"  | 1 3/8" | H.C. | BIRCH  | STAIN  | F       | HEMLOCK | STAIN  |
| 137           | 2'-6"  | 6'-8"  | 1 3/8" | H.C. | BIRCH  | STAIN  | G       | HEMLOCK | STAIN  |
| 138           | 2'-0"  | 6'-8"  | 1 3/8" | H.C. | BIRCH  | STAIN  | H       | HEMLOCK | STAIN  |
| 139           | 2'-10" | 6'-8"  | 1 3/8" | H.C. | BIRCH  | STAIN  | I       | HEMLOCK | STAIN  |
| 140           | 2'-10" | 6'-8"  | 1 3/8" | H.C. | BIRCH  | STAIN  | J       | HEMLOCK | STAIN  |
| 141           | 4'-0"  | 6'-8"  | 1 3/8" | H.C. | BIRCH  | STAIN  | K       | HEMLOCK | STAIN  |
| 142           | 6'-0"  | 6'-8"  | 1 3/8" | H.C. | BIRCH  | STAIN  | L       | HEMLOCK | STAIN  |
| 143           | 4'-0"  | 6'-8"  | 1 3/8" | H.C. | BIRCH  | STAIN  | M       | HEMLOCK | STAIN  |
| 144           | 5'-0"  | 6'-8"  | 1 3/8" | H.C. | BIRCH  | STAIN  | N       | HEMLOCK | STAIN  |
| 145           | 6'-0"  | 6'-8"  | 1 3/8" | H.C. | BIRCH  | STAIN  | O       | HEMLOCK | STAIN  |

NOTE: ALL LOWER FLOOR OPERABLE WINDOWS + HARDWARE TO COMPLY WITH O.S.S.C. 2019 CHAPTER 11 SEC. 1107.2 ON TO ICC/ANSI A117.1 THEN SEC. 1002.13. OPERABLE PARTS SHALL COMPLY WITH SEC. 309.4. SEE 'OPERABLE WINDOWS IN ACCESSIBLE LOCATIONS' DETAIL ON SHEET ADA-5. ALL LOWER FLOOR WINDOW HEADERS TO BE SET AT 7'-0" A.F.F. U.N.O.

NOTE: FOR WINDOW PLACEMENT SEE 'WINDOW PLACEMENT FOR EGRESS + FALL PROTECTION' DETAIL ON SHEET A25.40.

NO CHANGES, MODIFICATIONS OR  
REDUCTIONS TO BE MADE TO  
THIS DRAWING WITHOUT THE  
AUTHORIZATION FROM THE DESIGN  
ENGINEER.  
DIMENSIONS & NOTES TAKE  
PRECEDENCE OVER GRAPHICAL  
REPRESENTATION.

Design: P.L.M.  
Drawn: G.L.D.  
Checked: M.D.G.  
Date: Jun-21  
Scale: AS SHOWN  
JOB # 7192

REGISTERED PROFESSIONAL  
ENGINEER  
JULY 14, 1978  
MARK D. SNEYD  
Renew date: June 30, 2023