


J:\7192\7192-Coburn Apartments.dwg, 20/11/2021, 10:51:14 AM, T500

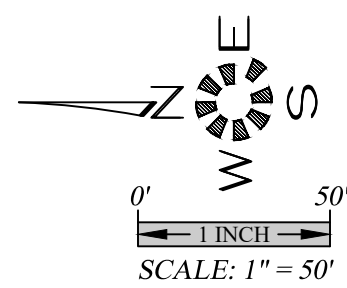

COBURN APARTMENTS

SEC. 11, T. 8 S., R. 3 W., W.M.
CITY OF SALEM
MARION COUNTY, OREGON

Owner / Developer:
WESTWOOD HOMES, LLC
12700 NW CORNELL ROAD
PORTLAND, OREGON 97229

SHEET INDEX

- SDR1 COVER SHEET
- SDR2 EXISTING CONDITIONS PLAN
- SDR3 SITE PLAN
- SDR4 OPEN SPACE PLAN
- SDR5 GRADING PLAN
- SDR6 PRIVATE STORM DRAIN PLAN
- SDR7 PRIVATE SANITARY SEWER PLAN
- SDR8 PRIVATE DOMESTIC WATER PLAN
- SDR9 PRIVATE FIRE SERVICE PLAN

- 201 PUBLIC SANITARY SEWER PLAN
- 301 PUBLIC STORM DRAIN PLAN
- 401 PUBLIC STREET PLAN - M STREET
- 402 PUBLIC STREET PLAN - O STREET
- 403 PUBLIC STREET PLAN - P AVENUE
- 501 PUBLIC WATER PLAN

- L1.1 LANDSCAPE PLAN
- L1.2 LANDSCAPE PLAN
- L1.3 LANDSCAPE PLAN
- L1.4 LANDSCAPE NOTES & DETAILS

- BUILDING 5,6,13,16 (TYPE "A" & "B" UNITS)**
- A1.3 LOWER FLOOR PLAN
- A1.4 MIDDLE & UPPER FLOOR PLAN
- A1.8 BUILDING ELEVATIONS

- BUILDING 18 (TYPES "A" & "C" UNITS)**
- A2.3 LOWER FLOOR PLAN
- A2.4 UPPER FLOOR PLAN
- A2.8 BUILDING ELEVATIONS

- BUILDING 19 (TYPE "A" & "C" UNITS)**
- A3.3 LOWER FLOOR PLAN
- A3.4 MIDDLE & UPPER FLOOR PLAN
- A3.8 BUILDING ELEVATIONS

- BUILDING 17 (TYPES "C" UNITS)**
- A4.3 LOWER FLOOR PLAN
- A4.4 MIDDLE & UPPER FLOOR PLAN
- A4.8 BUILDING ELEVATIONS

- BUILDING 1,3 (TYPES "C" UNITS)**
- A5.3 LOWER FLOOR PLAN
- A5.4 MIDDLE FLOOR PLAN
- A5.5 UPPER FLOOR PLAN
- A5.9 BUILDING ELEVATIONS

- BUILDINGS 14 (TYPES "F" UNITS)**
- A6.3 LOWER FLOOR PLAN
- A6.4 MIDDLE & UPPER FLOOR PLAN
- A6.8 BUILDING ELEVATIONS

- BUILDING 8 (TYPES "G" UNITS)**
- A7.3 LOWER FLOOR PLAN
- A7.4 MIDDLE & UPPER FLOOR PLAN
- A7.6 BUILDING ELEVATIONS

- BUILDING 2,7,9-12,15 (TYPES "C" UNITS)**
- A8.3 LOWER FLOOR PLAN
- A8.4 MIDDLE & UPPER FLOOR PLAN
- A8.9 BUILDING ELEVATIONS


MULTI/TECH
ENGINEERING SERVICES, INC.
1155 13TH ST. S.E. SALEM, OR. 97302
PH: (503) 363 - 9227 FAX (503) 364-1260
WWW.ENGTECHSERVICES.COM

COVER SHEET

COBURN APARTMENTS

NO CHANGES, MODIFICATIONS
OR REPRODUCTIONS TO BE
MADE TO THESE DRAWINGS
WITHOUT WRITTEN
AUTHORIZATION FROM THE
DESIGN ENGINEER.
DIMENSIONS & NOTES TAKE
PRECEDENCE OVER
GRAPHICAL REPRESENTATION.


Design: M.D.G.
Drawn: T.N.S.
Checked: J.J.G.
Date: APR 2021
Scale: AS SHOWN

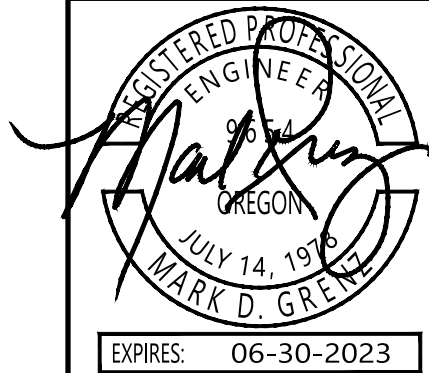

JOB # 7192

SDR1

J:\7192\7192-Coburn Apartments.dwg, 20/11/2021 10:51:16 AM, TSHJ

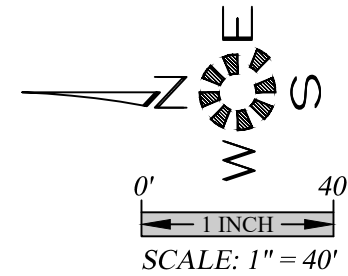

**EXISTING
CONDITIONS
PLAN**

COBURN APARTMENTS

NO CHANGES, MODIFICATIONS
OR REPRODUCTIONS TO BE
MADE TO THESE DRAWINGS
WITHOUT WRITTEN
AUTHORIZATION FROM THE
DESIGN ENGINEER.
DIMENSIONS & NOTES TAKE
PRECEDENCE OVER
GRAPHICAL REPRESENTATION.


7192-SDR-2020
Design: M.D.G.
Drawn: T.N.S.
Checked: J.J.G.
Date: APR 2021
Scale: AS SHOWN




EXPIRES: 06-30-2023

JOB # 7192


SDR2

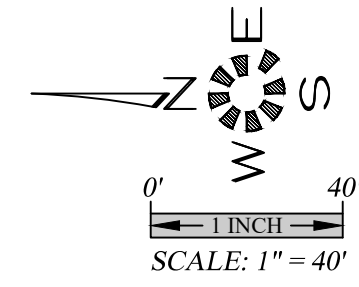

NOT INCLUDED
FUTURE DEVELOPMENT

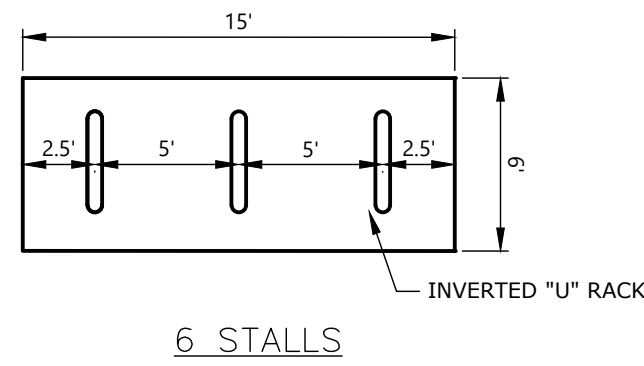


TYPICAL BICYCLE RACKS
NTS

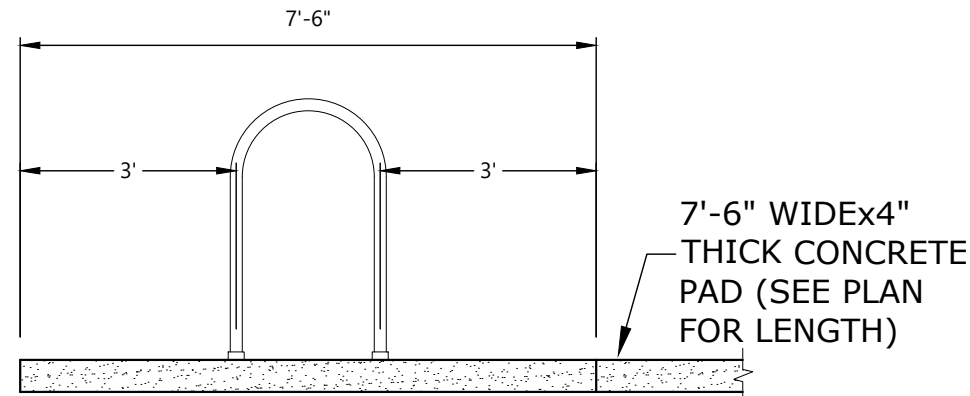

BIKE RACK SECTION
—NTS—

SEE SITE PLAN FOR
NUMBER OF RACKS AND
LENGTH.

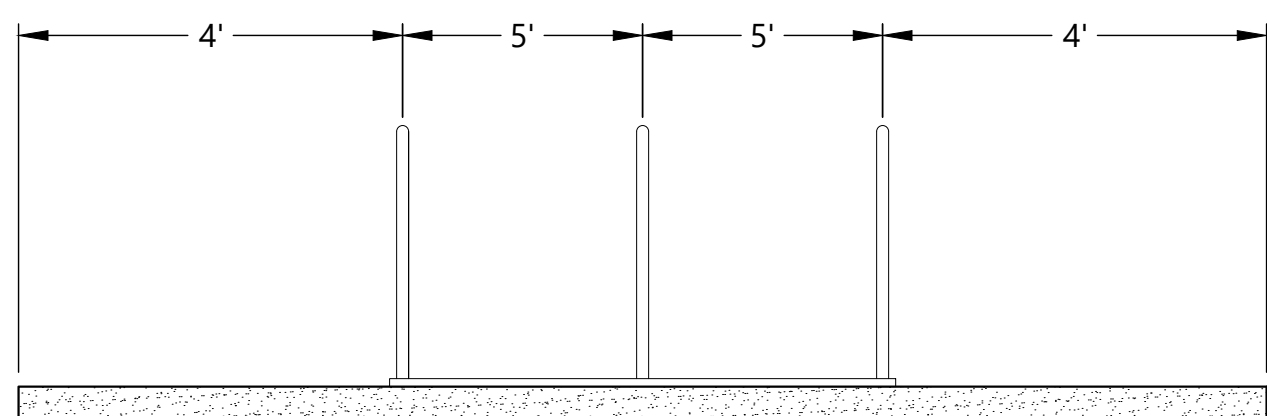

BIKE RACK SECTION
—NTS—

- 6 BICYCLE SPACES
- LOCATION OF ELECTRICAL SEPARATION WALL
- POLE LITE MAX. 14' IN HEIGHT
- POST LITE MAX. 5' IN HEIGHT
- MAXIMUM. 1:12 SLOPE ON SIDEWALK END RAMPS

*** THIS LOWER FLOOR UNIT IN BLD. #3, BLD. #6, BLD. #13, & BLD. #17 IS TO BE A TYPE A UNIT IN ACCORDANCE WITH THE 2014 OSSC SEC. 1107.6.2.1.1 (NOTED ON FLOOR PLANS). ALL OTHER LOWER FLOOR UNITS TO BE A TYPE B UNIT IN ACCORDANCE WITH THE 2010 OSSC SEC. 1107.6.2.1.2.

ADA HANDICAP ACCESSIBILITY NOTES:

- ALL ON-SITE WALKWAYS, PEDESTRIAN CONNECTIONS TO THE PUBLIC SIDEWALK AND ROUTES TO BUILDING ENTRANCES ARE ACCESSIBLE WITH RUNNING SLOPES LESS THAN 5% AND CROSS SLOPE LESS THAN 2% MAX. LANDINGS AT BOTTOM OF STAIRS AND EXT. FACE OF ENTRANCE DOORS SHALL HAVE A SLOPE IN THE DIRECTION OF TRAVEL NOT TO EXCEED 2%.
- HANDICAP PARKING STALLS AND ACCESS AISLES ARE TO HAVE SLOPES IN ANY DIRECTION OF LESS THAN 2% MAX. GRAPHIC MARKINGS & SIGNAGE FOR HANDICAP AND VAN ACCESSIBLE STALLS WILL BE PER OSSC 2010 CHPTR. 11 AND ORS. REQUIREMENTS.
- HANDICAP ACCESSIBLE CURB RAMPS SHALL HAVE A RUNNING SLOPE NOT TO EXCEED 1:12 MAX. AND A CROSS SLOPE NOT TO EXCEED 1%.
- THE COMMUNITY BUILDING & ON-SITE LAUNDRY FACILITIES WILL BE FULLY HANDICAP ACCESSIBLE IN ACCORDANCE WITH ANSI A117.1 AND CHAPTER 11 OF THE 2010 OSSC.
- 2% OF THE LIVING UNITS OR (3) UNITS WILL BE TYPE 'A' HANDICAP ACCESSIBLE. THESE INCLUDE A 1, 2 AND 3 BEDROOM UNIT AS INDICATED ON THIS SITE PLAN. THE BALANCE OF THE GROUND FLOOR LIVING UNITS WILL BE TYPE 'B' ADAPTABLE UNITS IN ACCORDANCE WITH ANSI A117.1.

- 200 TOTAL APARTMENT UNITS
36 TYPE "A" 2-Bd, 2-Ba (963 S.F.) UNITS
24 TYPE "B" 2-Bd, 2-Ba (1,029 S.F.) UNITS
38 TYPE "C" 1-Bd, 1-Ba (728 S.F.) UNITS
12 TYPE "F" 3-Bd, 2-Ba (1,210 S.F.) UNITS
90 TYPE "G" 2-Bd, 2-Ba (1,051 S.F.) UNITS

- 351 TOTAL PARKING STALLS
232 STANDARD STALLS
110 COMPACT STALLS
24 BICYCLE SPACES
9 HANDICAP STALLS
1 LOADING ZONE


- 1 RECREATION BLD. / MANAGER'S OFFICE
1 TRASH COMPACTOR / RECYCLE
2 REC/PLAY AREA
3 TRASH
3 U.S. MAIL BOX AREA

SITE
PLAN

COBURN APARTMENTS

NO CHANGES, MODIFICATIONS
OR REPRODUCTIONS TO BE
MADE TO THESE DRAWINGS
WITHOUT WRITTEN
AUTHORIZATION FROM THE
DESIGN ENGINEER.
DIMENSIONS & NOTES TAKE
PRECEDENCE OVER
GRAPHICAL REPRESENTATION.

7/13/2020 SDR-3-SITE
Design: M.D.G.
Drawn: T.N.S.
Checked: J.J.G.
Date: APR 2021
Scale: AS SHOWN

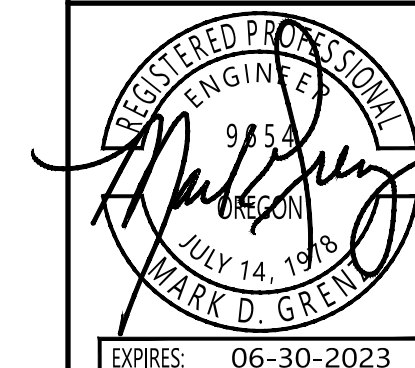

EXPIRES: 06-30-2023

JOB # 7192

SDR3

J:\7192\7192-Coburn Apartments.dwg, 20/7/2021 10:51:20 AM, T501



- COMMON OPEN SPACE
- COMMON OPEN SPACE W/IN BUILDING SETBACKS


SITE TOTALS:	
TOTAL AREA	374,493 S.F. (8.60 AC.)
OPEN SPACE:	
COMMON OPEN SPACE	173,865 S.F. (46.43%)
WITHIN PERIMETER BUILDING SETBACKS	36,285 S.F. (9.69%)
PERVIOUS AREA	
LANDSCAPE AREA	116,113 S.F.
LANDSCAPE W/IN PERIMETER SETBACKS	36,285 S.F.
LANDSCAPE W/IN PARKING	7,044 S.F.
IMPERVIOUS AREA	
PARKING & DRIVEWAY	116,011 S.F.
SIDEWALK	29,922 S.F.
BUILDINGS	69,118 S.F.

OPEN SPACE
PLAN

COBURN APARTMENTS

NO CHANGES, MODIFICATIONS
OR REPRODUCTIONS TO BE
MADE TO THESE DRAWINGS
WITHOUT WRITTEN
AUTHORIZATION FROM THE
DESIGN ENGINEER.
DIMENSIONS & NOTES TAKE
PRECEDENCE OVER
GRAPHICAL REPRESENTATION.

7192B SDR#4-05
Design: M.D.G.
Drawn: T.N.S.
Checked: J.J.G.
Date: APR 2021
Scale: AS SHOWN


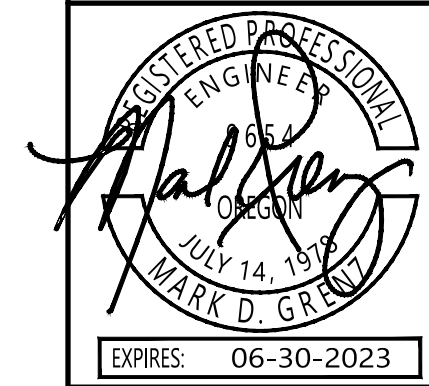


EXPIRES: 06-30-2023


JOB # 7192

SDR4

J:\7192\7192-Coburn Apartments.dwg, 20/11/2021, 10:21:22 AM, T501

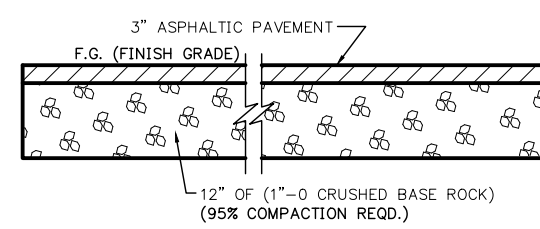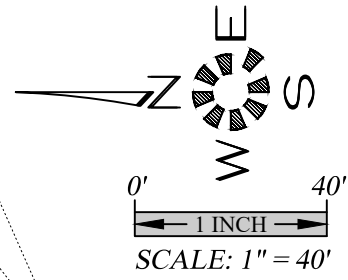

TYPICAL DRIVE AISLE SECTION
-NTS-

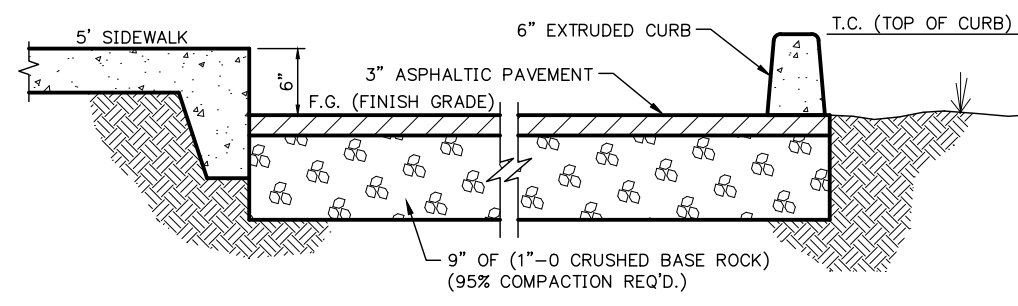

TYPICAL SIDEWALK AND DRIVE WAY SECTION
-NTS-

GRADING PLAN

COBURN APARTMENTS

NO CHANGES, MODIFICATIONS
OR REPRODUCTIONS TO BE
MADE TO THESE DRAWINGS
WITHOUT WRITTEN
AUTHORIZATION FROM THE
DESIGN ENGINEER.
DIMENSIONS & NOTES TAKE
PRECEDENCE OVER
GRAPHICAL REPRESENTATION.

719201 SDRS-000
Design: M.D.G.
Drawn: T.N.S.
Checked: J.J.G.
Date: APR 2021
Scale: AS SHOWN




EXPIRES: 06-30-2023

JOB # 7192

SDR5

J:\7192\7192-Coburn Apartments.dwg, 20/11/2021 10:51:24 AM, TSW

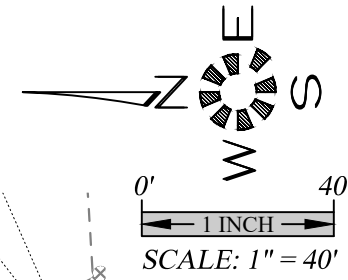

STORM DRAINAGE PLAN

COBURN APARTMENTS

NO CHANGES, MODIFICATIONS
OR REPRODUCTIONS TO BE
MADE TO THESE DRAWINGS
WITHOUT WRITTEN
AUTHORIZATION FROM THE
DESIGN ENGINEER.
DIMENSIONS & NOTES TAKE
PRECEDENCE OVER
GRAPHICAL REPRESENTATION.


7192B SDR-30
Design: M.D.G.
Drawn: T.N.S.
Checked: J.J.G.
Date: APR 2021
Scale: AS SHOWN



JOB # 7192

SDR6

J:\7192\7192-Coburn Apartments.dwg, 20/11/2021 10:51:26 AM, TSWJ

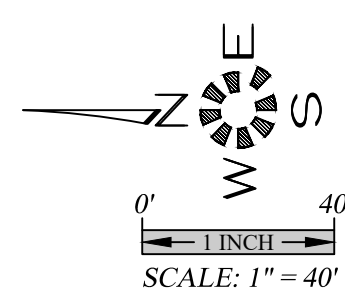


MULTI/TECH
ENGINEERING SERVICES, INC.
1155 13TH ST. S.E. SALEM, OR. 97302
PH. (503) 363-9227 FAX (503) 364-1260
WWW.MULTITECHENGINEERING.COM

PRIVATE SANITARY SEWER PLAN

COBURN APARTMENTS

NO CHANGES, MODIFICATIONS
OR REPRODUCTIONS TO BE
MADE TO THESE DRAWINGS
WITHOUT WRITTEN
AUTHORIZATION FROM THE
DESIGN ENGINEER.
DIMENSIONS & NOTES TAKE
PRECEDENCE OVER
GRAPHICAL REPRESENTATION.



7192B SDR-SS
Design: M.D.G.
Drawn: T.N.S.
Checked: J.J.G.
Date: APR 2021
Scale: AS SHOWN

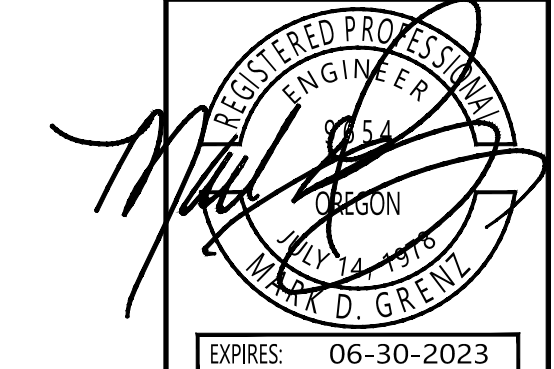

EXPIRES: 06-30-2023
JOB # 7192

SDR7

J:\7192\7192-Coburn Apartments.dwg, 20/11/2021, 10:51:26 AM, T501

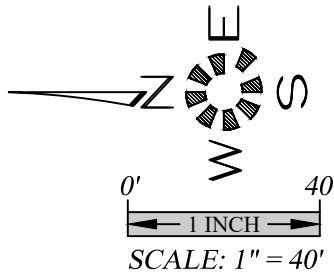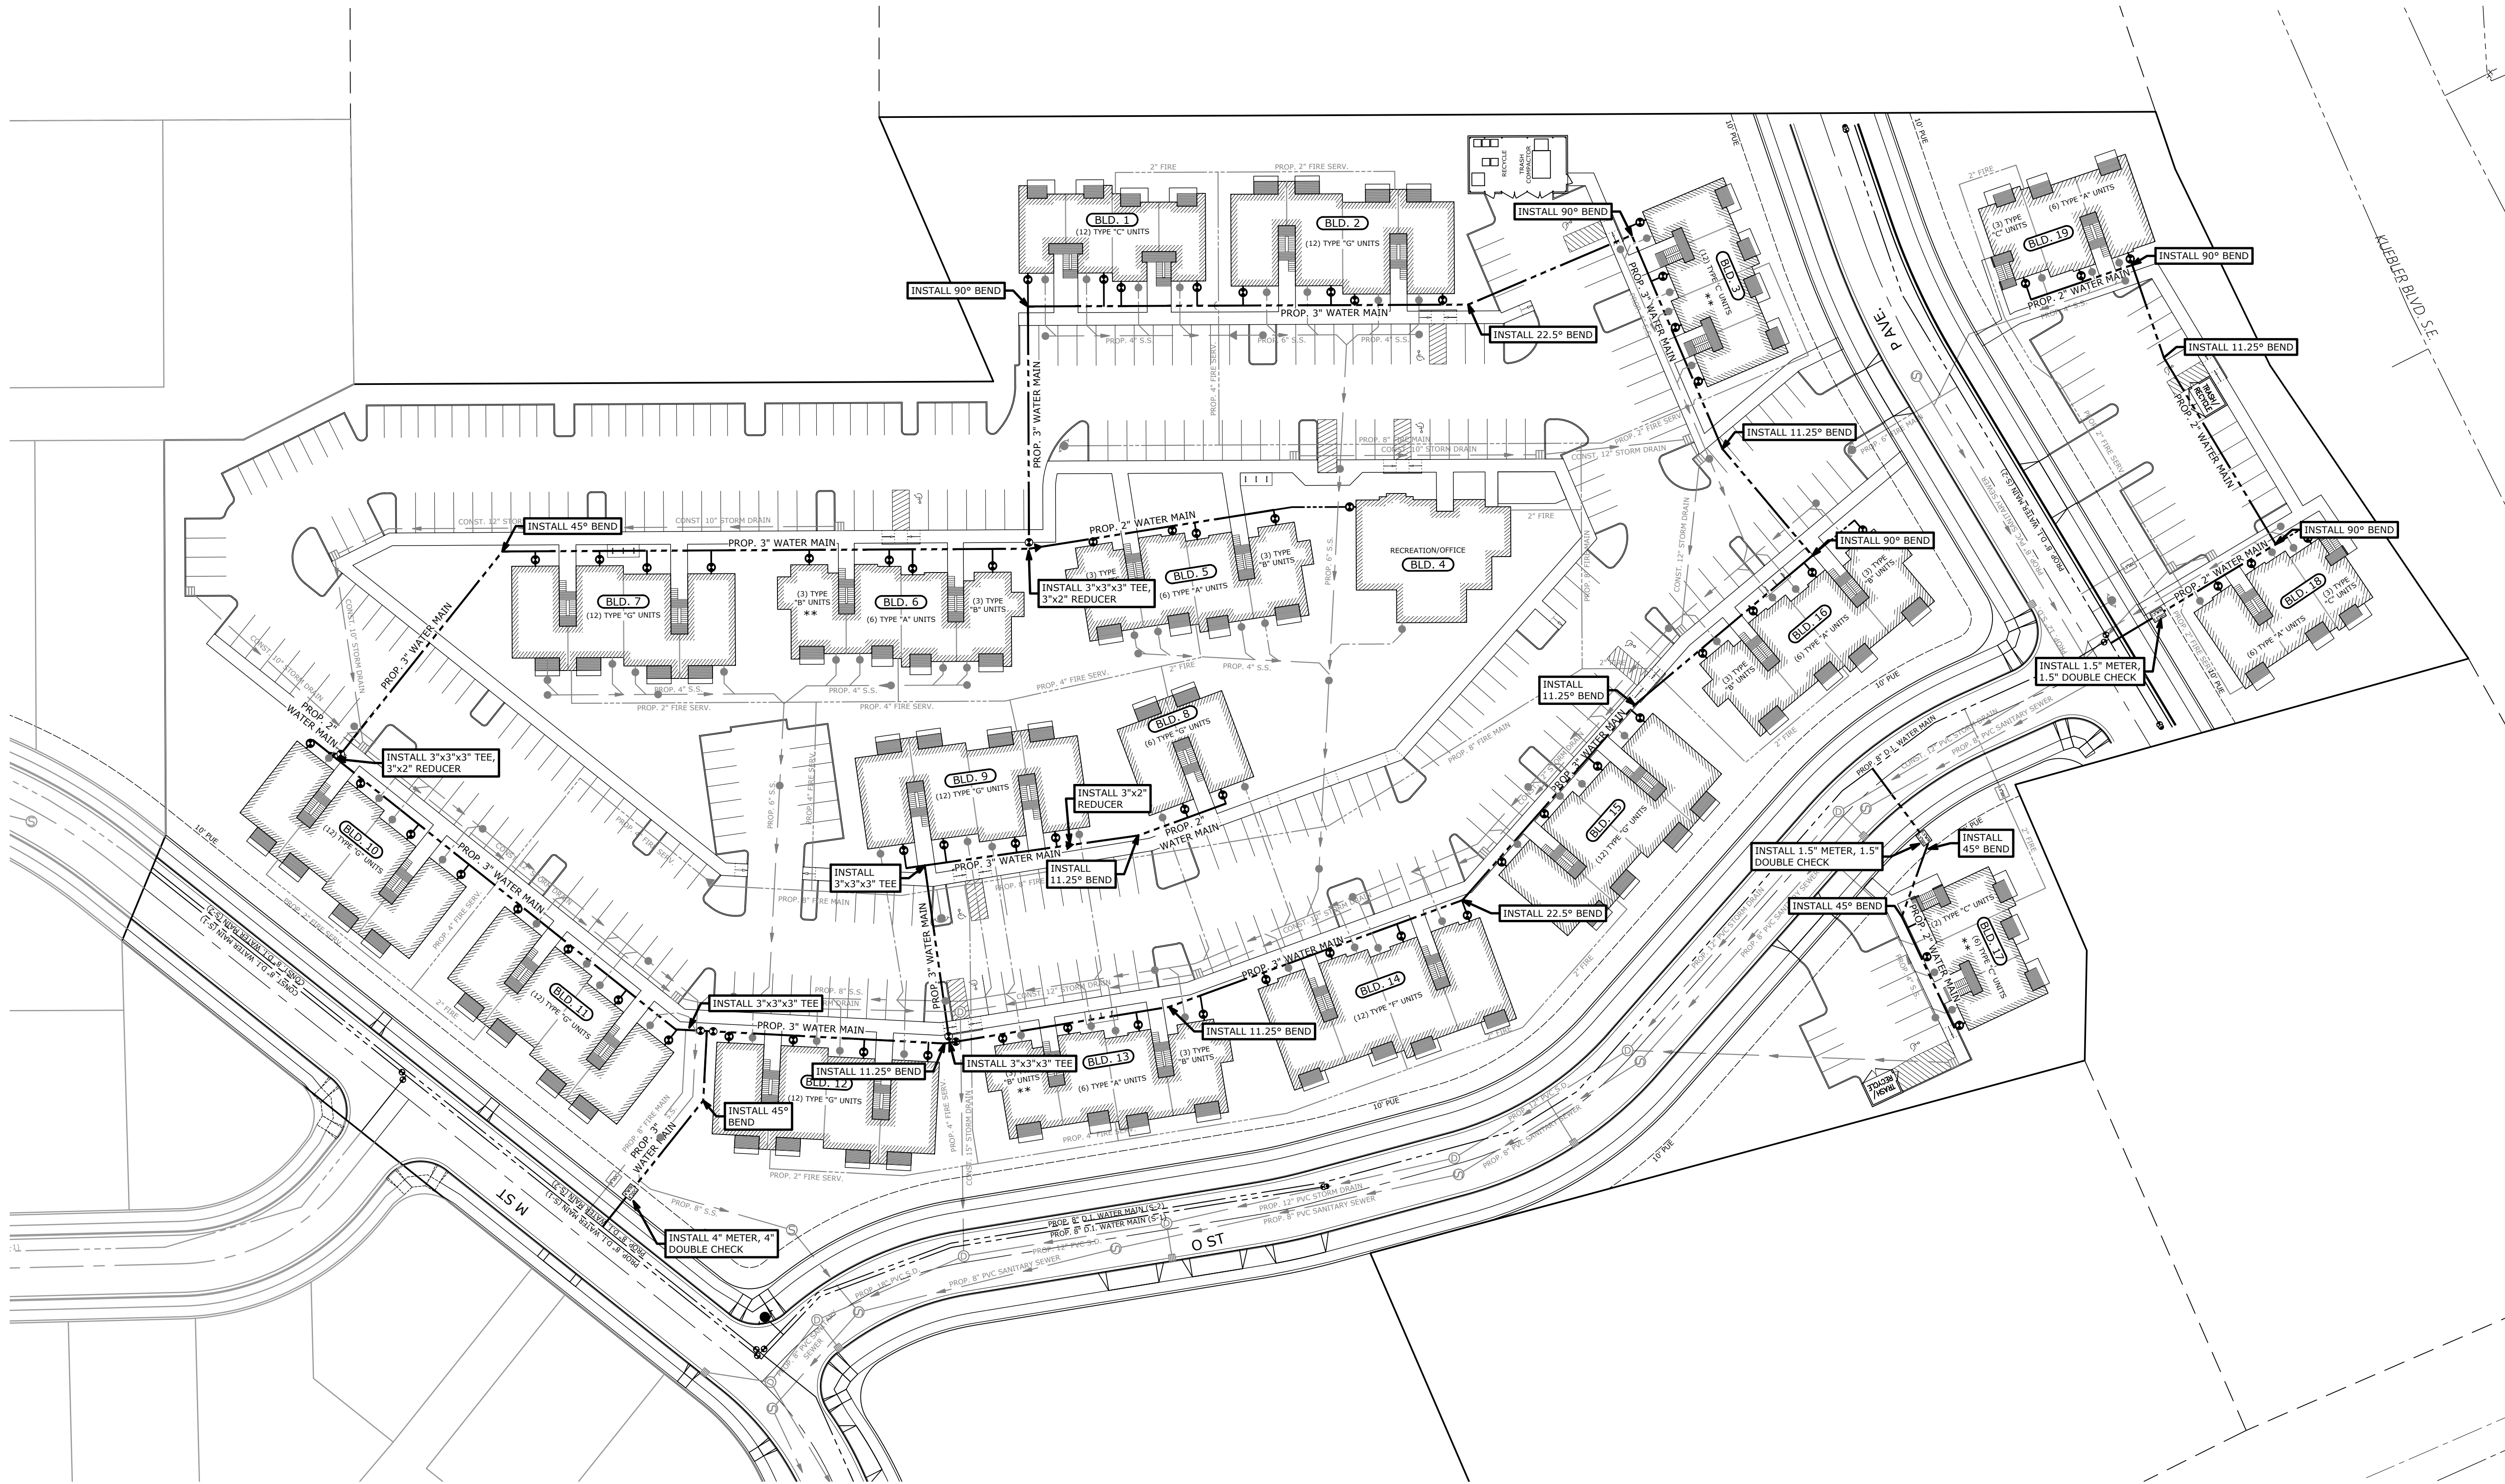


**PRIVATE
DOMESTIC WATER
PLAN**

COBURN APARTMENTS

NO CHANGES, MODIFICATIONS
OR REPRODUCTIONS TO BE
MADE TO THESE DRAWINGS
WITHOUT WRITTEN
AUTHORIZATION FROM THE
DESIGN ENGINEER.
DIMENSIONS & NOTES TAKE
PRECEDENCE OVER
GRAPHICAL REPRESENTATION.



7192P SDR-WAT
Design: M.D.G.
Drawn: T.N.S.
Checked: J.J.G.
Date: APR 2021
Scale: AS SHOWN

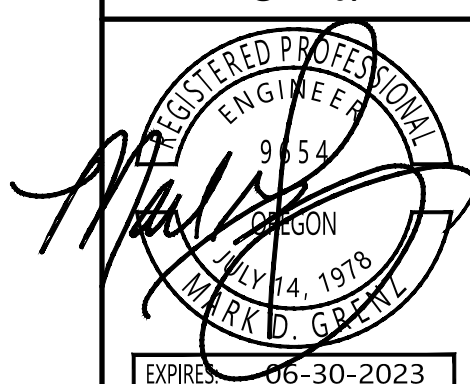

JOB # 7192

SDR8

J:\7192\7192-Coburn Apartments.dwg, 20/7/2021, 10:51:20 AM, T501

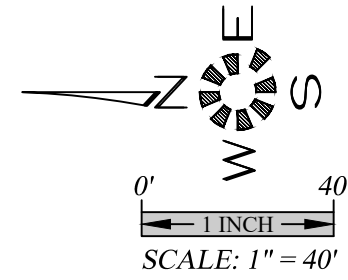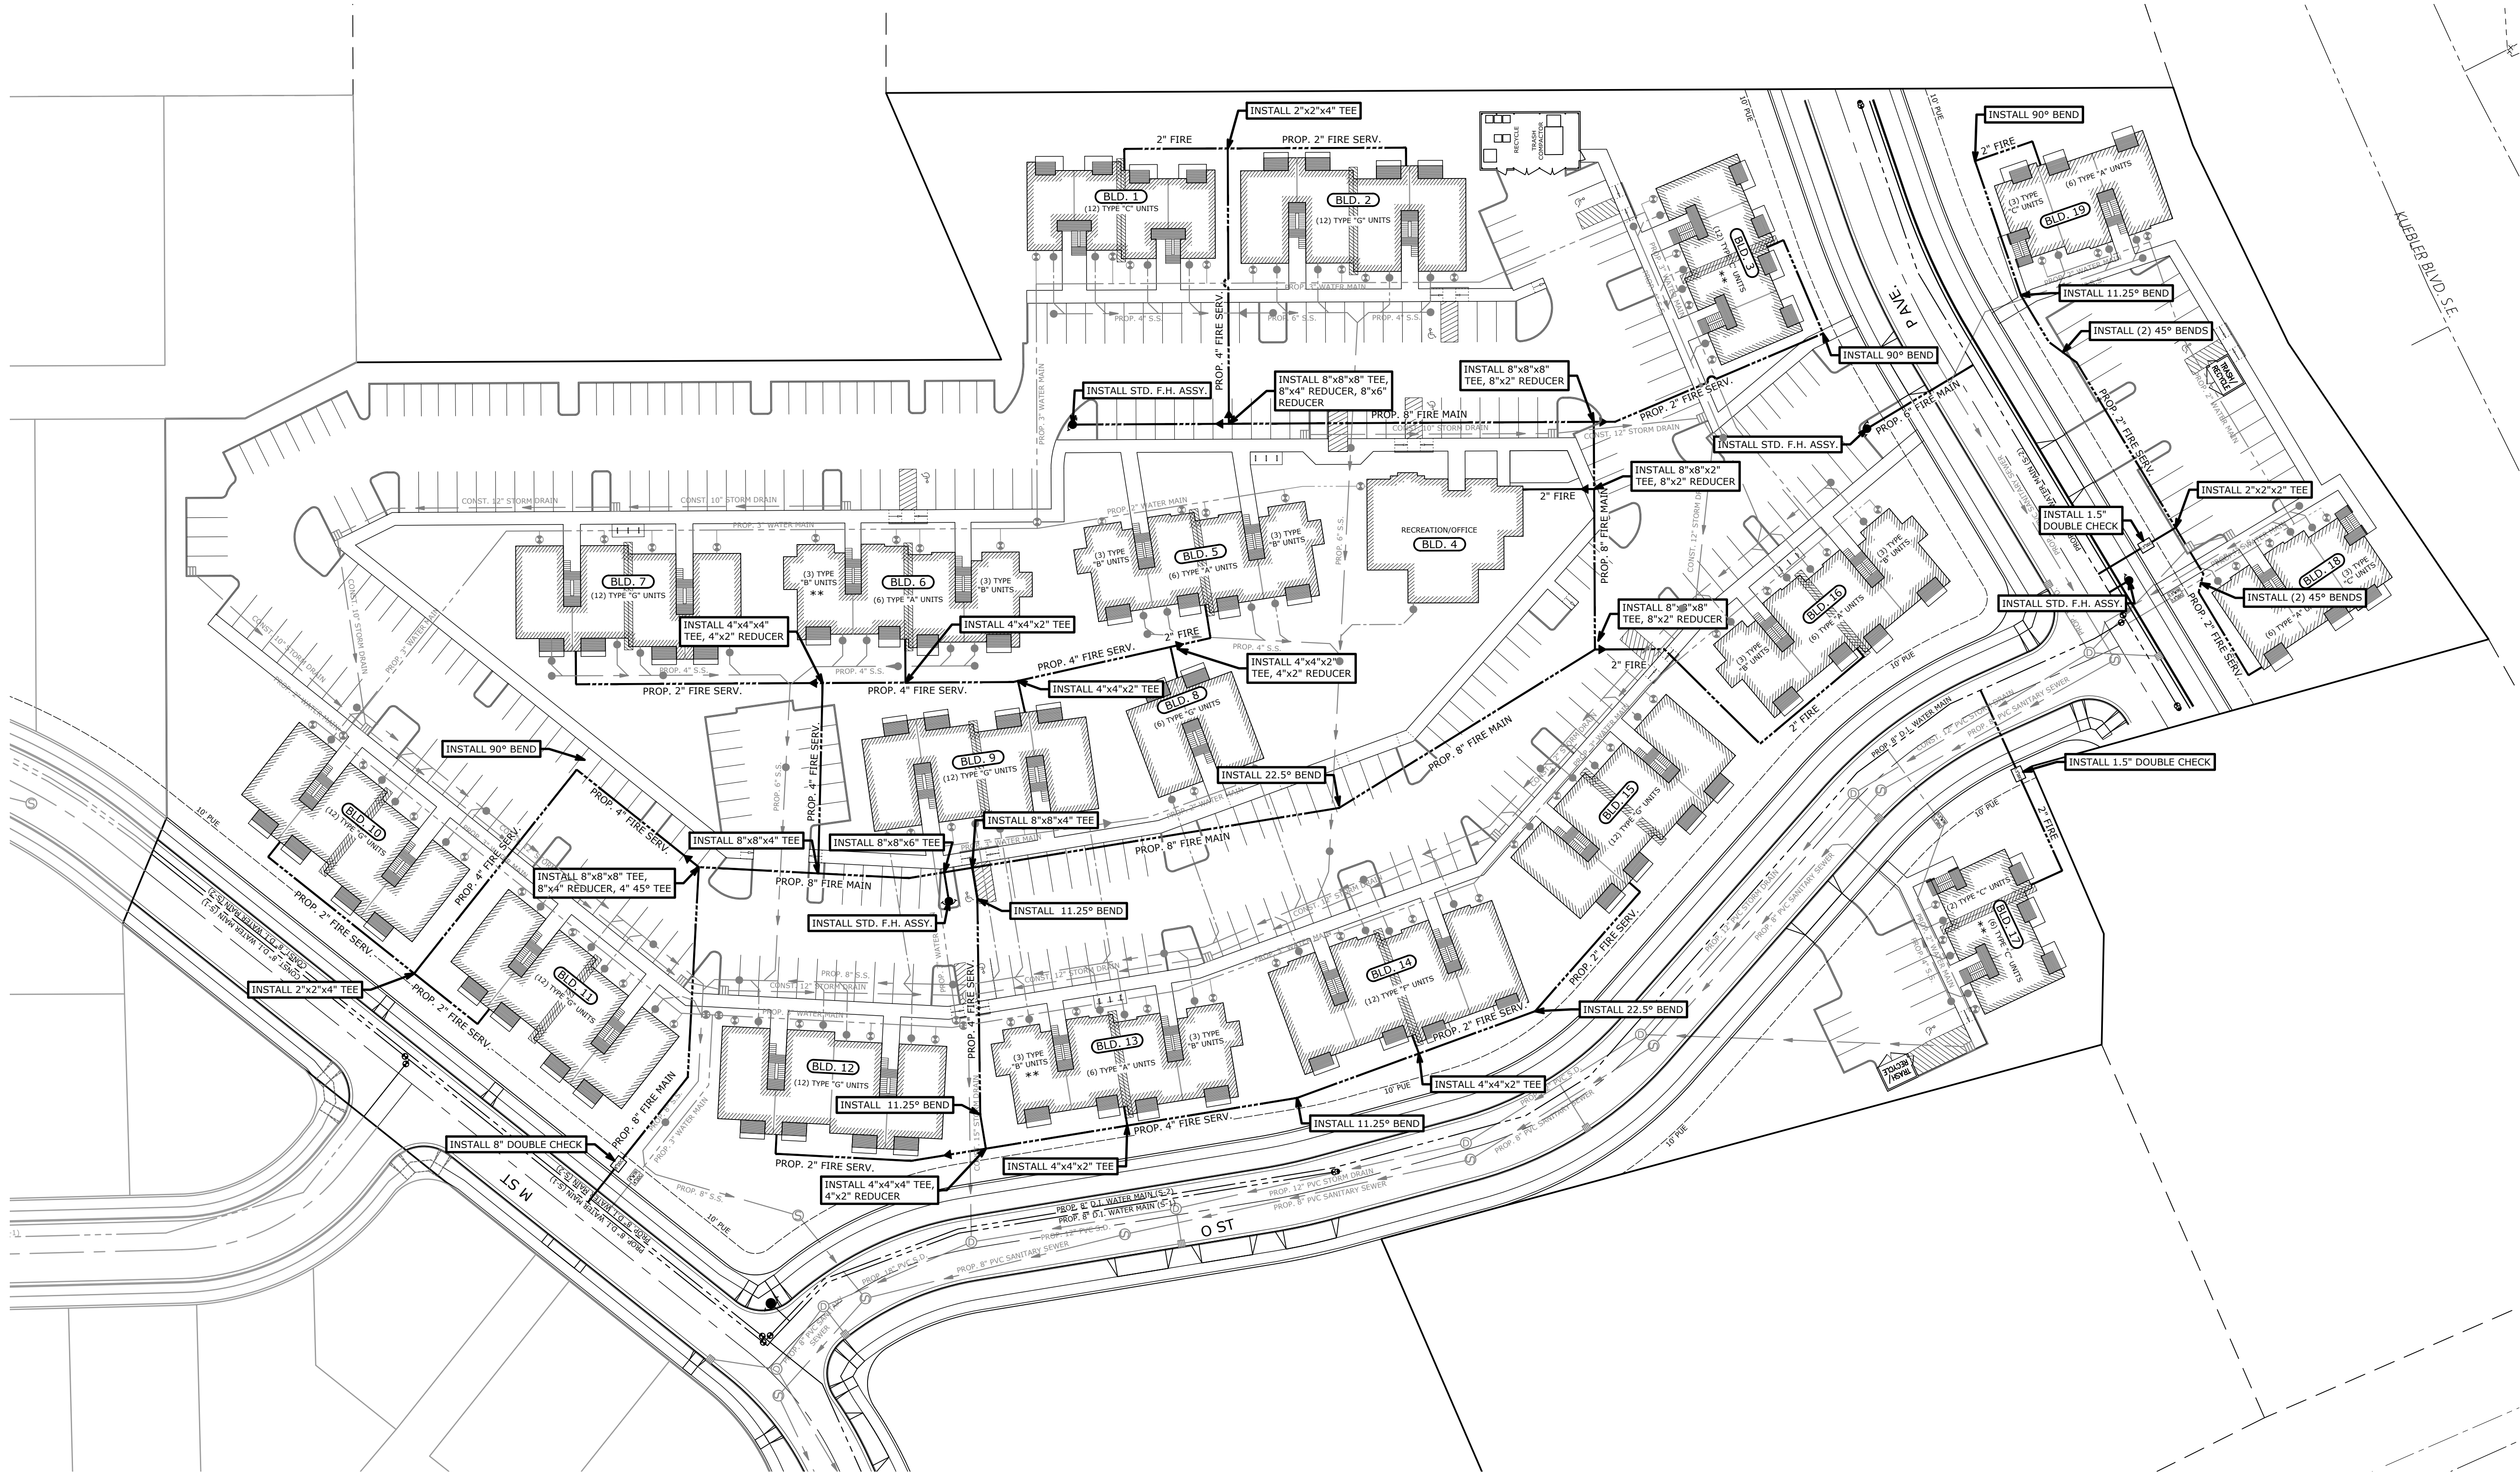


**PRIVATE
FIRE SERVICE
PLAN**

COBURN APARTMENTS

NO CHANGES, MODIFICATIONS
OR REPRODUCTIONS TO BE
MADE TO THESE DRAWINGS
WITHOUT WRITTEN
AUTHORIZATION FROM THE
DESIGN ENGINEER.
DIMENSIONS & NOTES TAKE
PRECEDENCE OVER
GRAPHICAL REPRESENTATION.

7192P - SDR#-FIRE
Design: M.D.G.
Drawn: T.N.S.
Checked: J.J.G.
Date: APR 2021
Scale: AS SHOWN

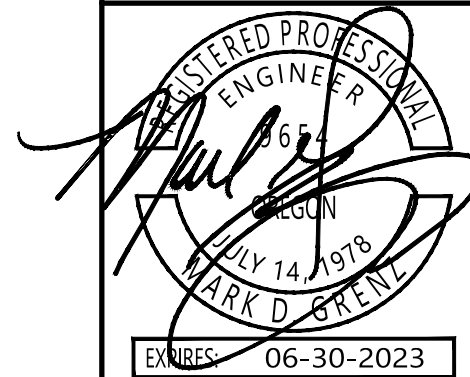

EXPIRES: 06-30-2023

JOB # 7192

SDR9