


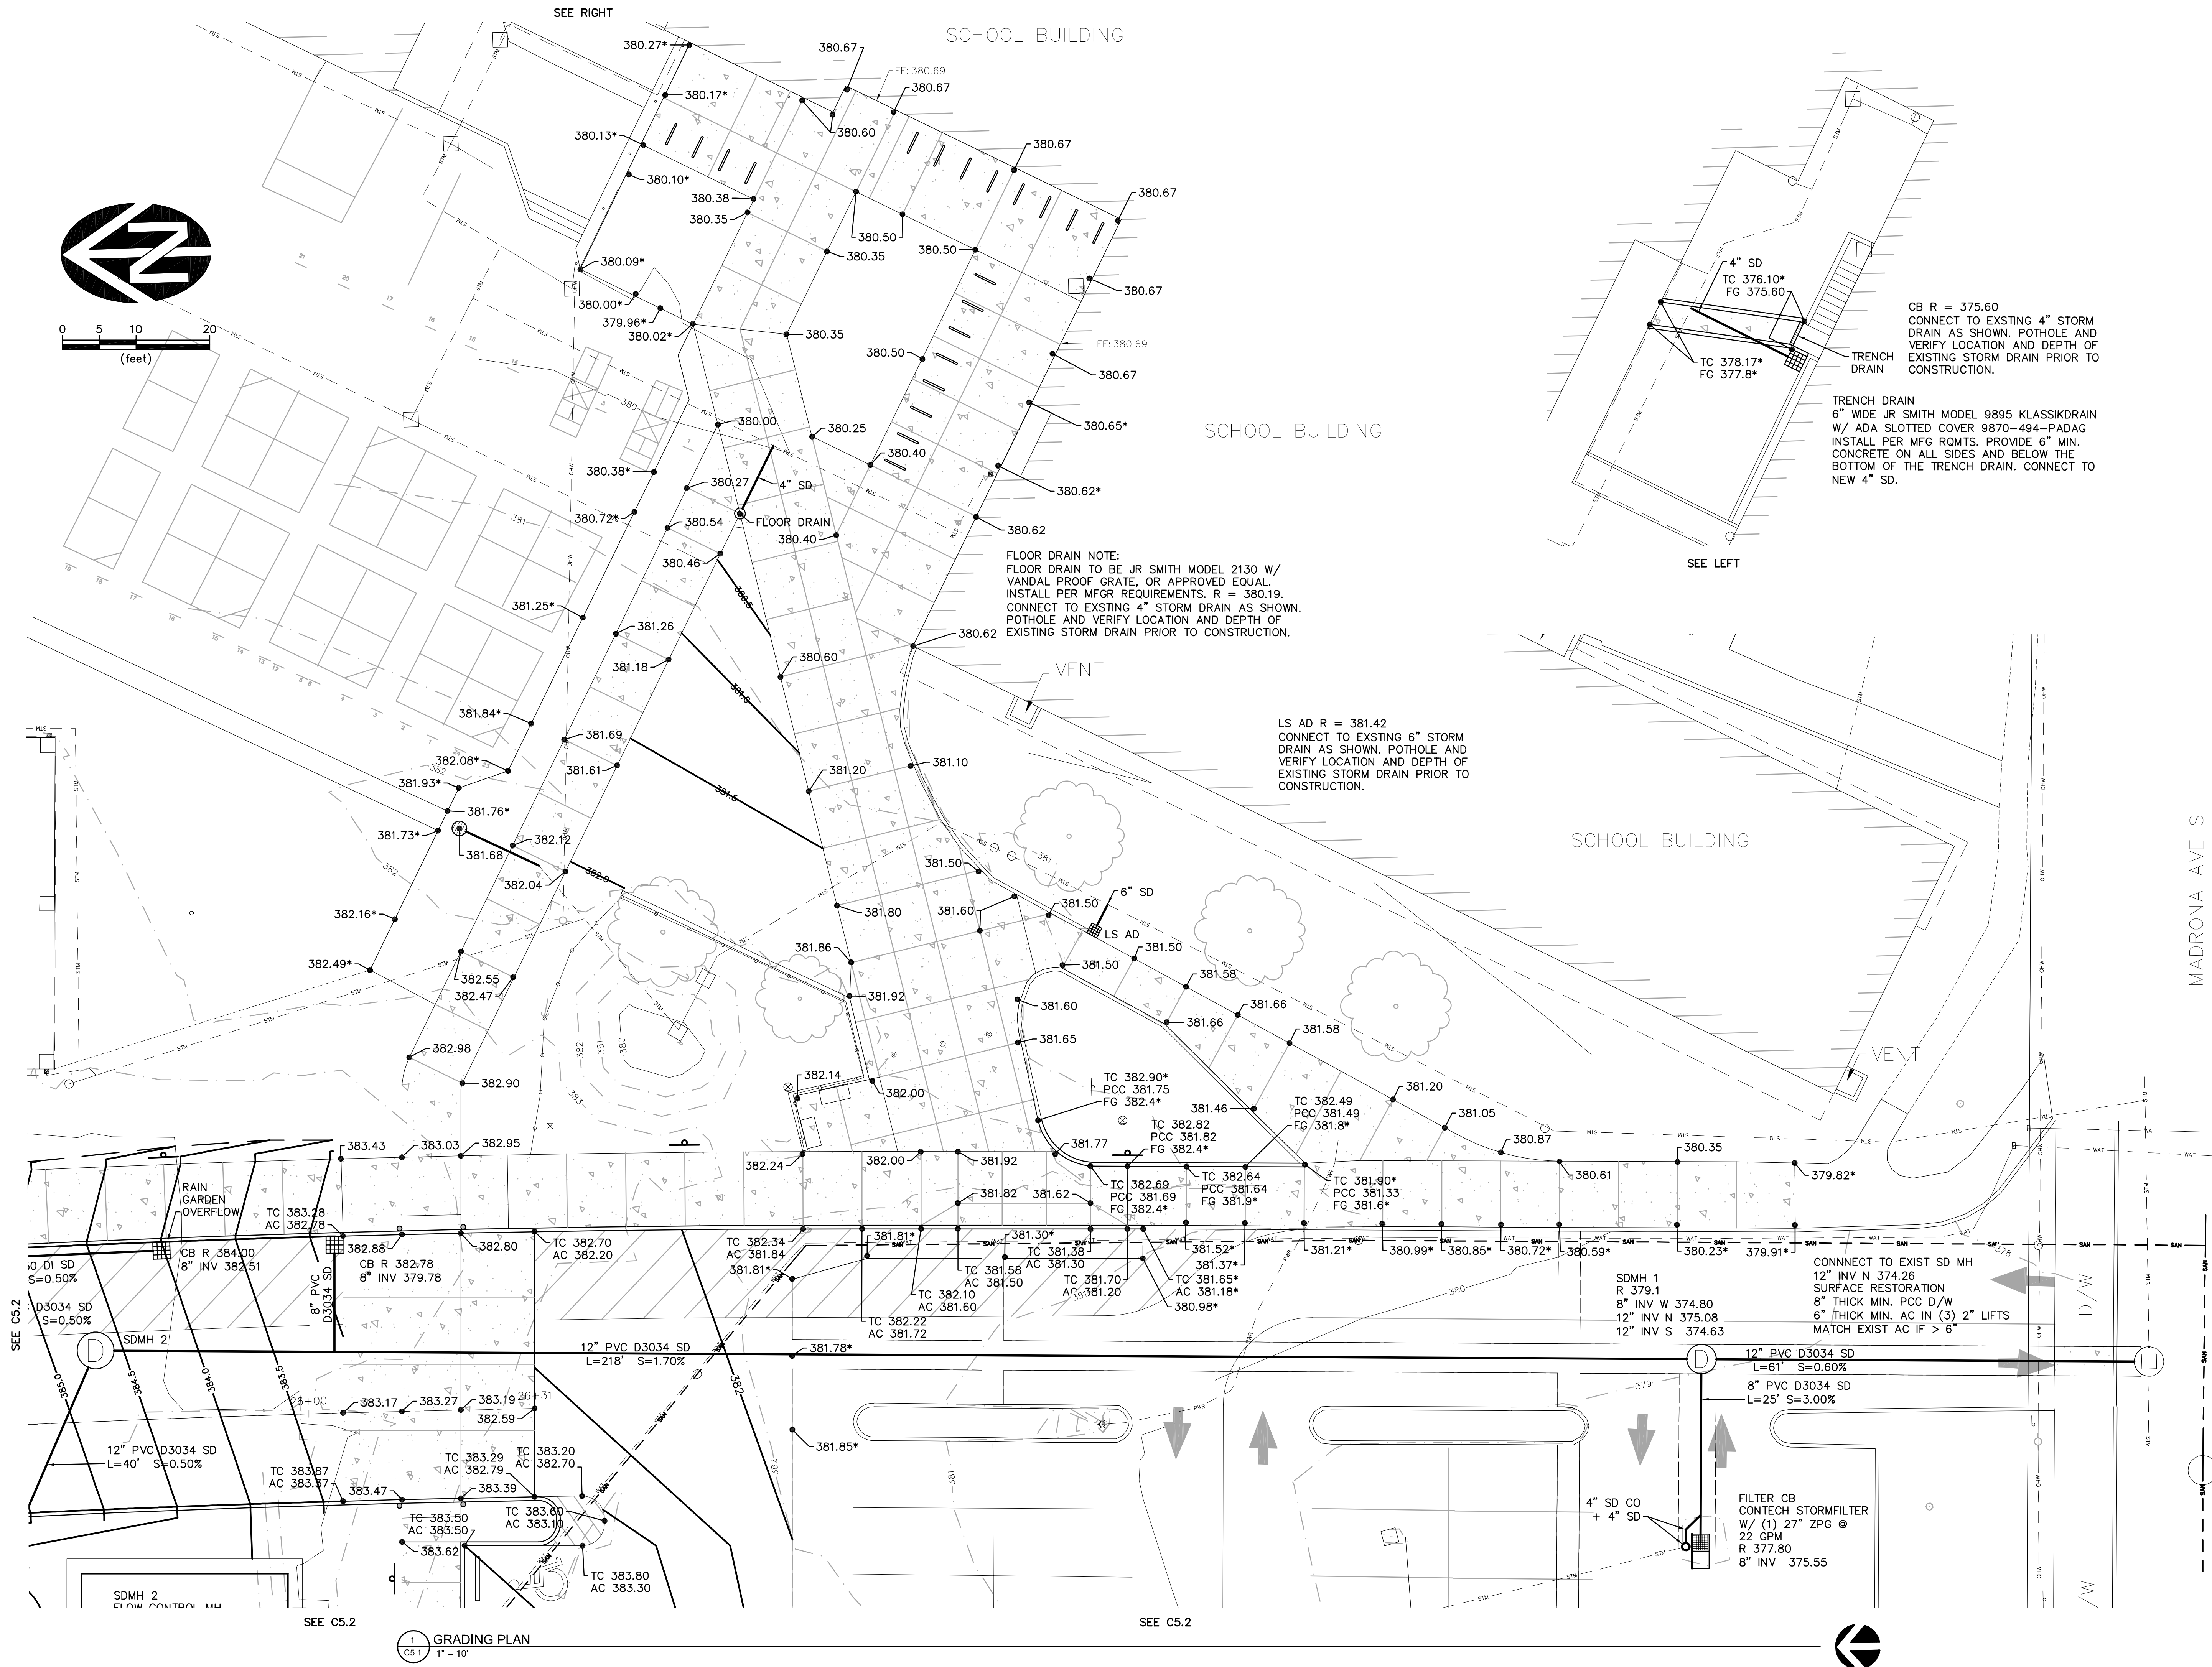

ASA
ANDERSON SHIRLEY
ARCHITECTS
695 COMMERCIAL ST. SE SUITE 5 SALEM, OR 97301
OFFICE: 503-371-1140 FAX: 503-364-6751

CONSULTANT
WE WESTECH ENGINEERING, INC.
CONSULTING ENGINEERS AND PLANNERS
JO 3276.0000.0
3841 Fairview Industrial Dr. S.E., Suite 100, Salem, OR 97302
Phone: (503) 585-2474 Fax: (503) 585-3986

REVISIONS


KEY PLAN


DESC: REMODEL AND SEISMIC
UPGRADE
PROJECT: SALEM HEIGHTS
ELEMENTARY
SCHOOL
ADDRESS: 3495 LIBERTY RD S.
SALEM, OREGON 97302

STAMP
REGISTERED PROFESSIONAL ENGINEER
REVIEW
JULY 15, 1993
RAYMOND C. ENGEL
RENEWS: 12/31/2021

JOB 2103 DWG OF
DRAWN: DATE: 12-03-21
TITLE: GRADING PLAN



SHEET
C5.1
ISSUE
95% CD

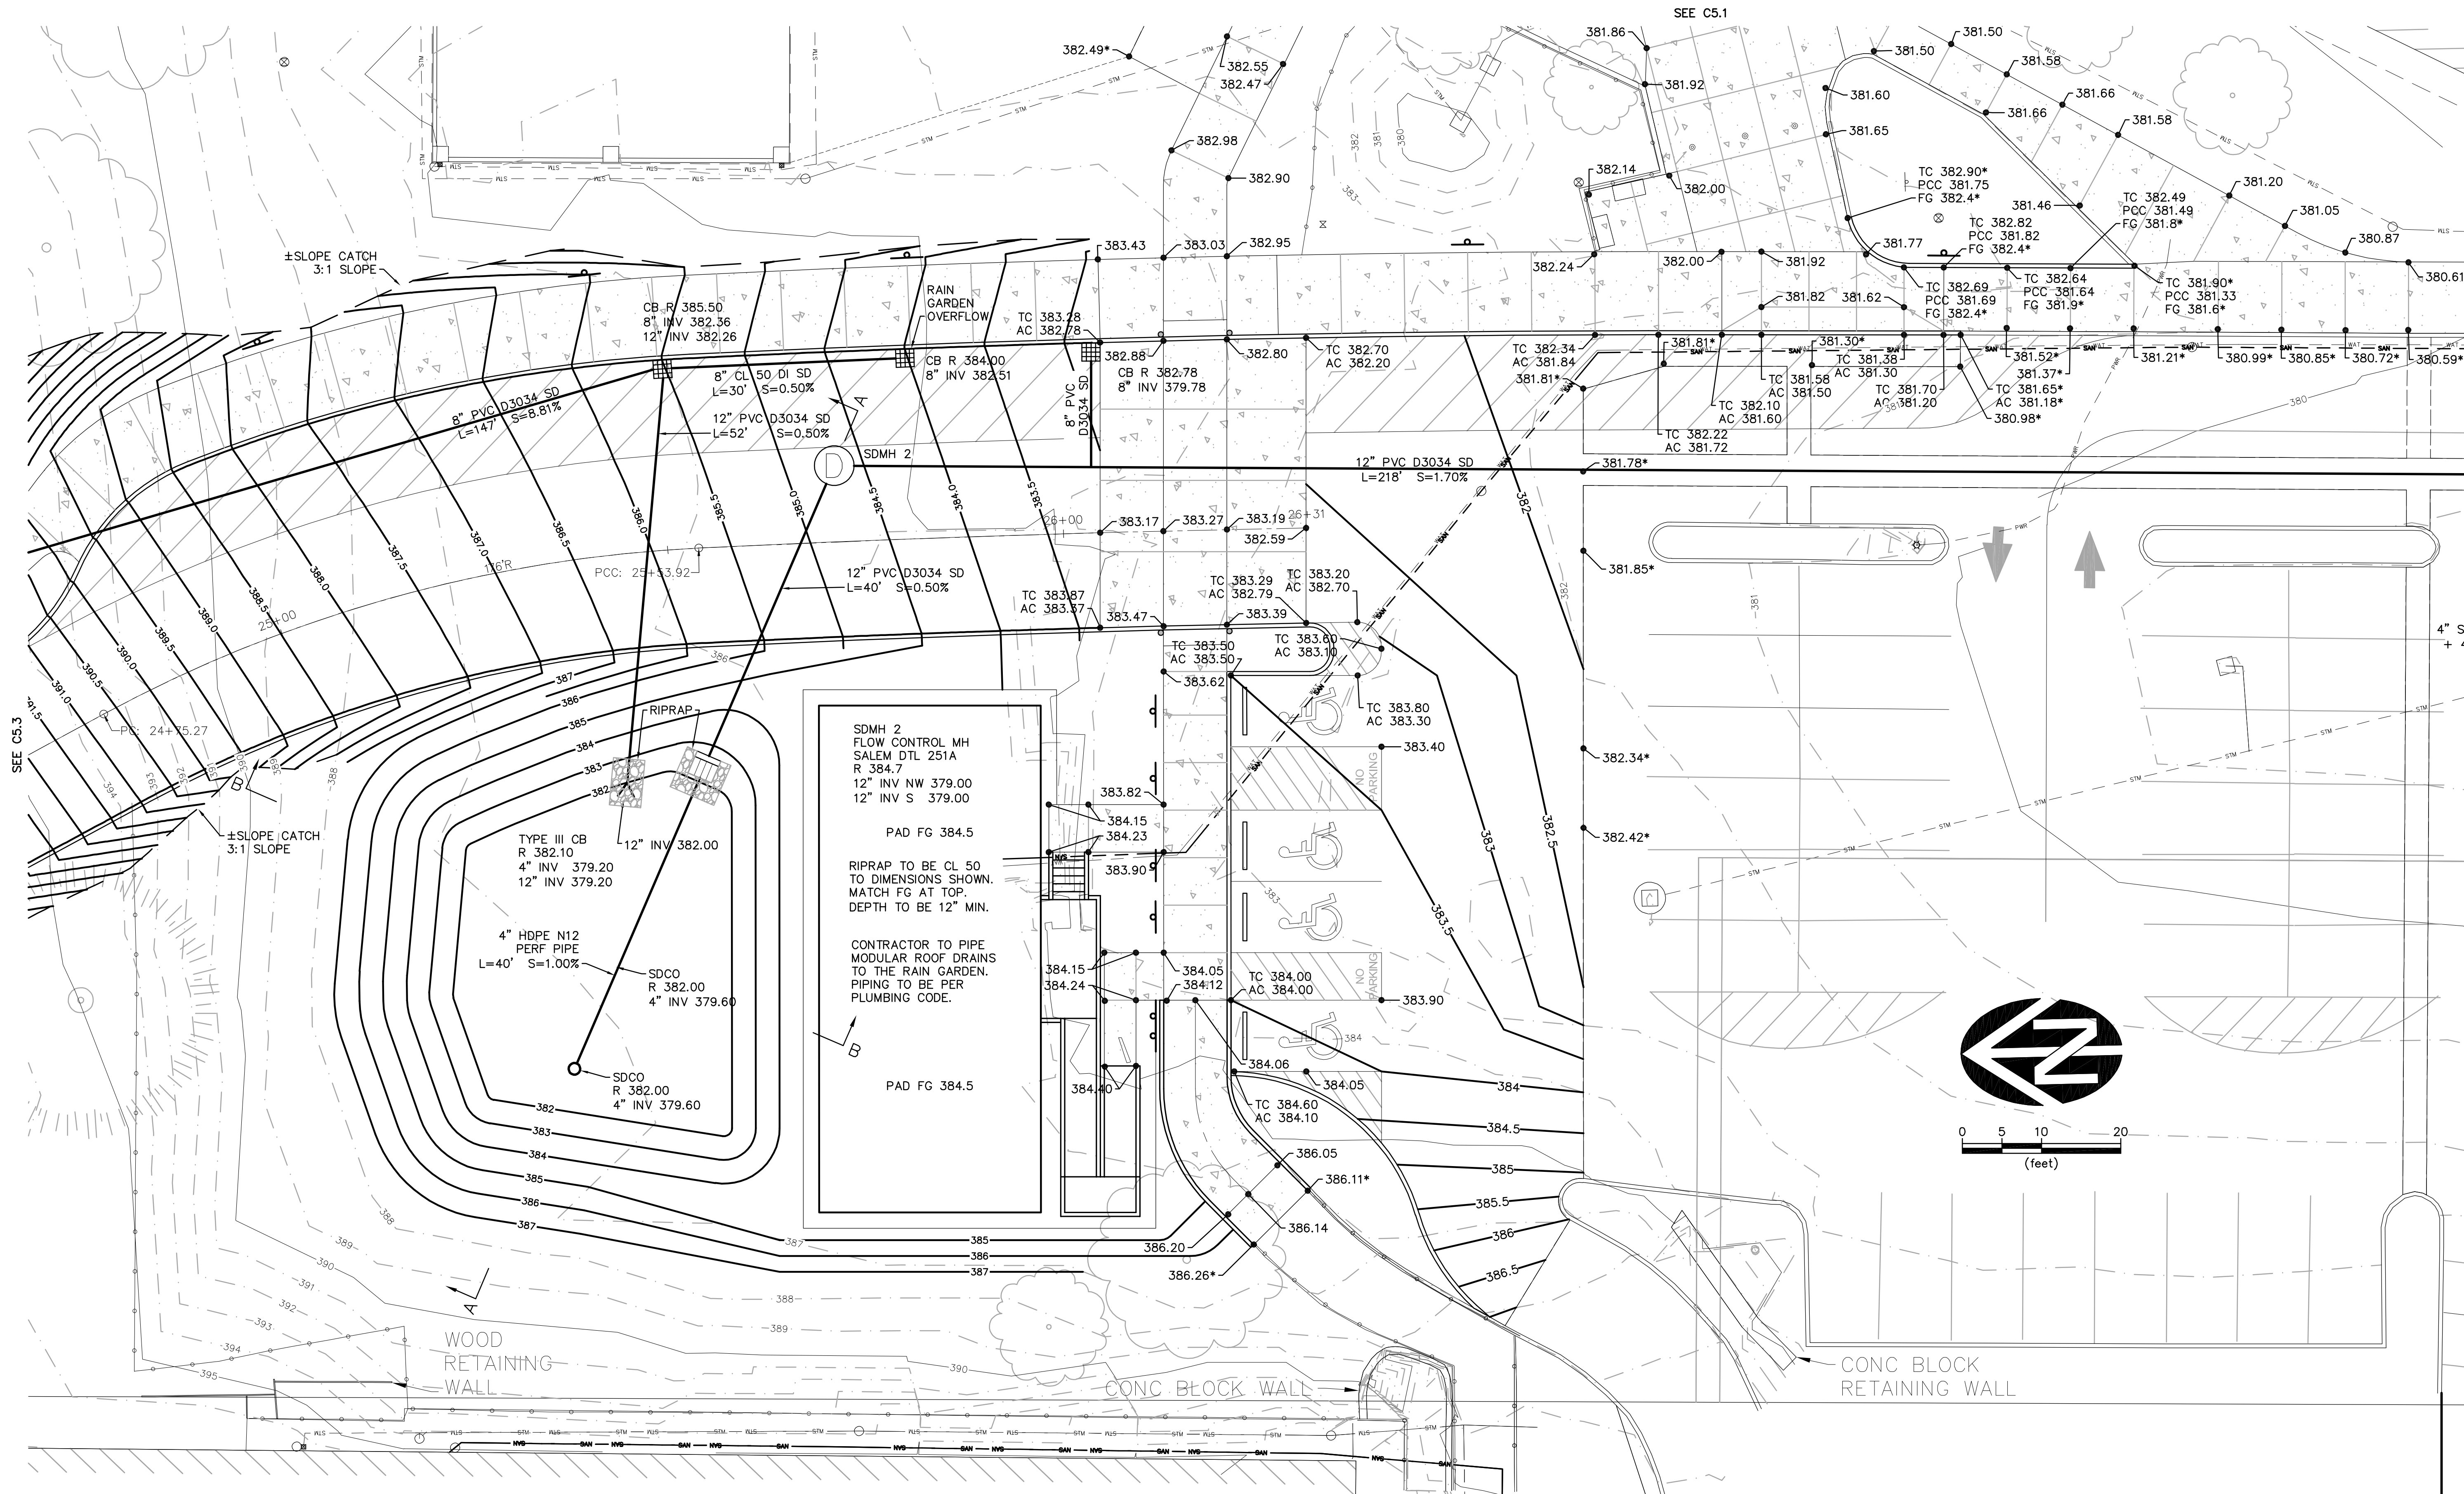

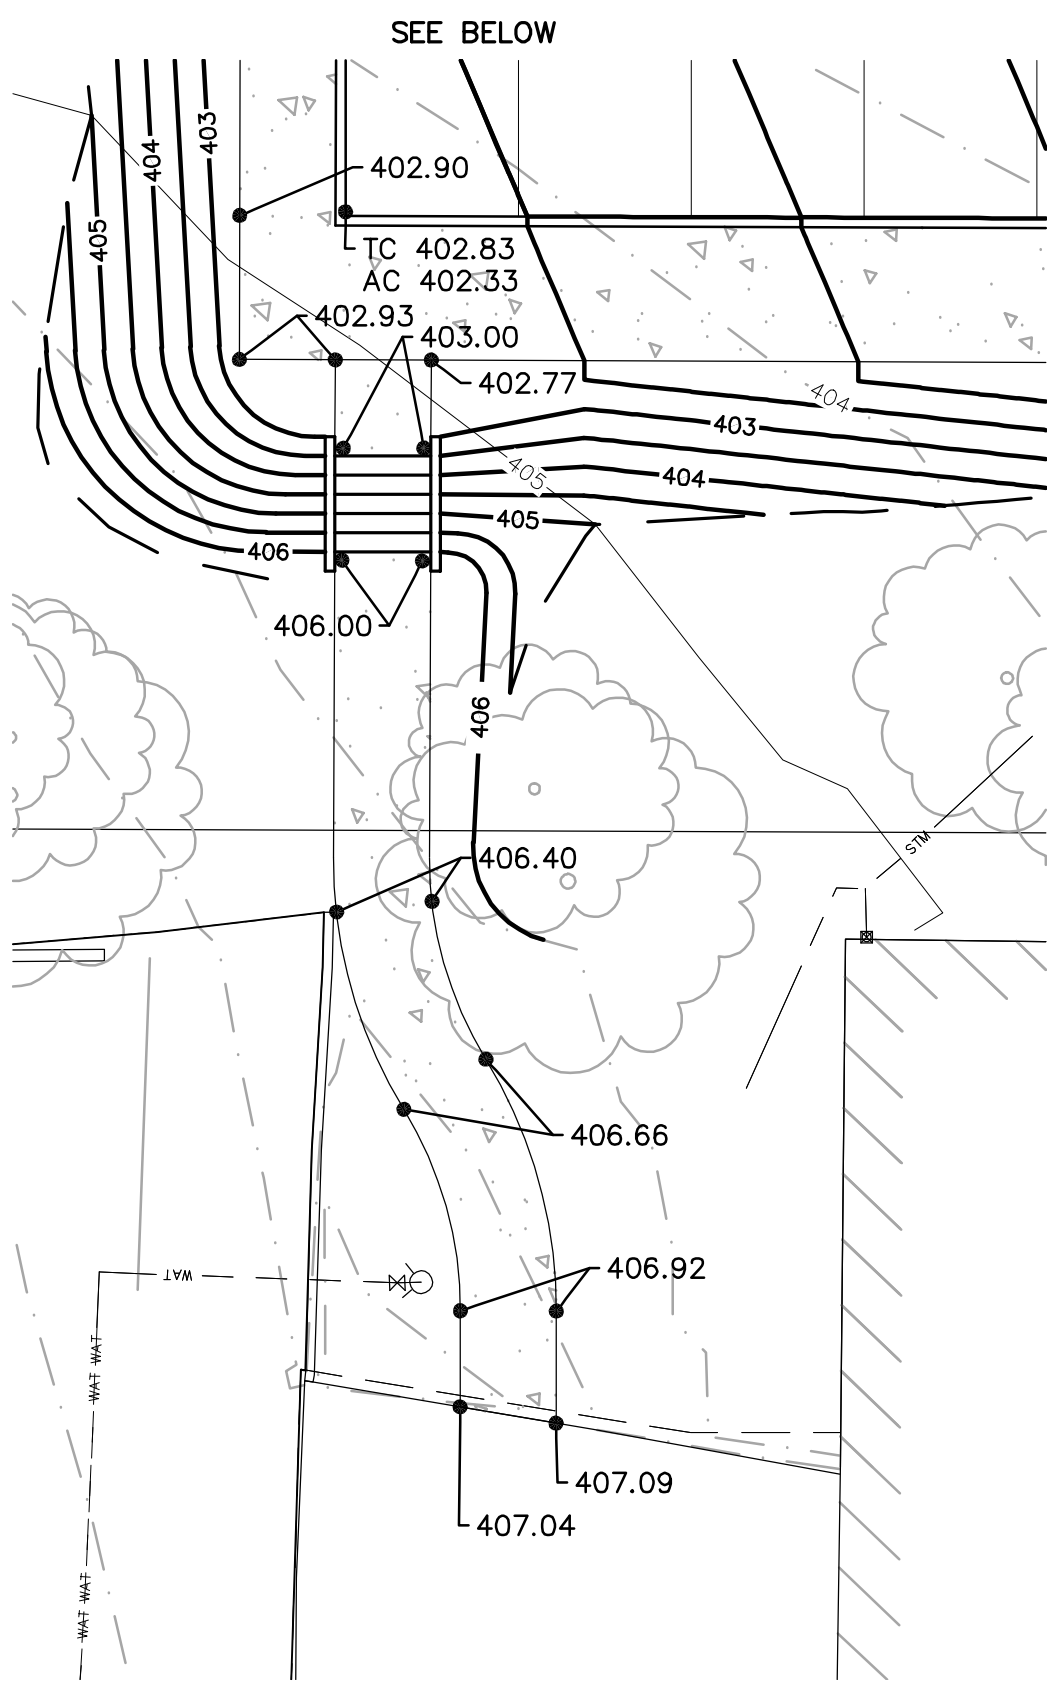

SHEET **C5.3**

ISSUE 95% CD

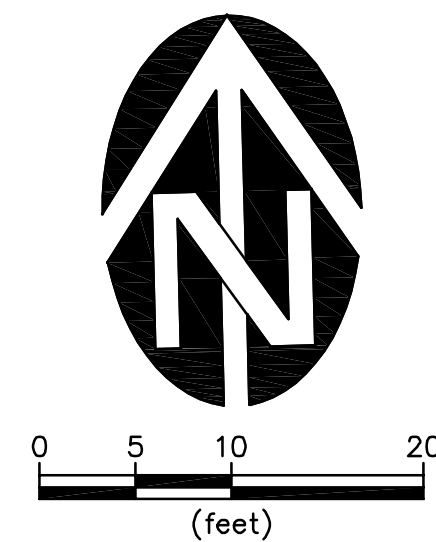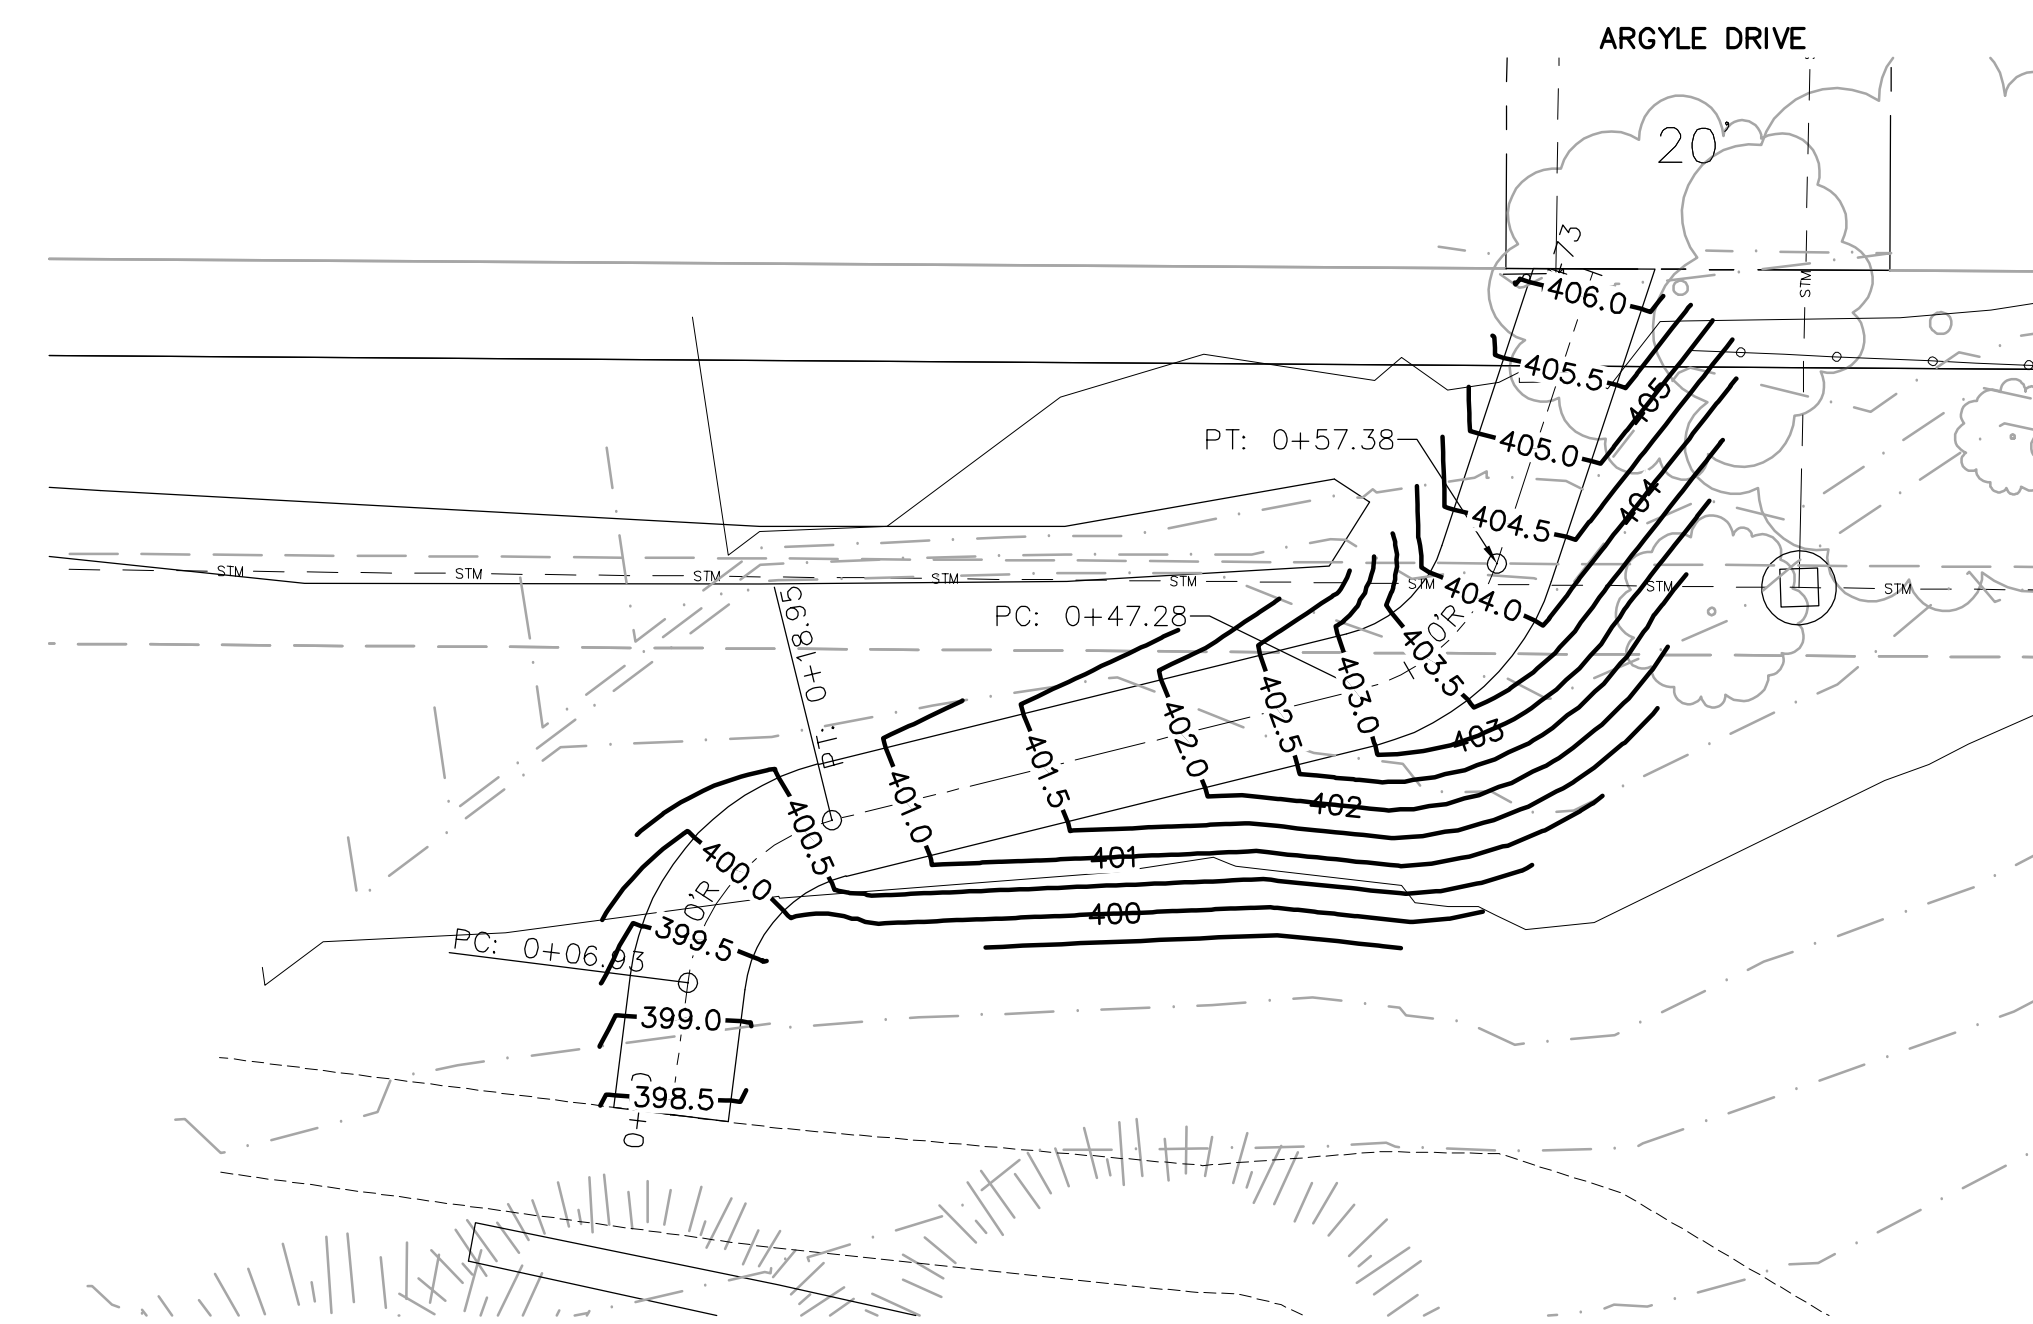

1 GRADING PLAN
C5.4 1" = 10'

SHEET **C5.4**

ISSUE 95% CD

