


J:\6500-6599\6502-DevonAvenueSubdivision\Drawings\6502base.dwg, MOD-SFZ, 11/4/2021 8:45:01 AM, P:Suburders



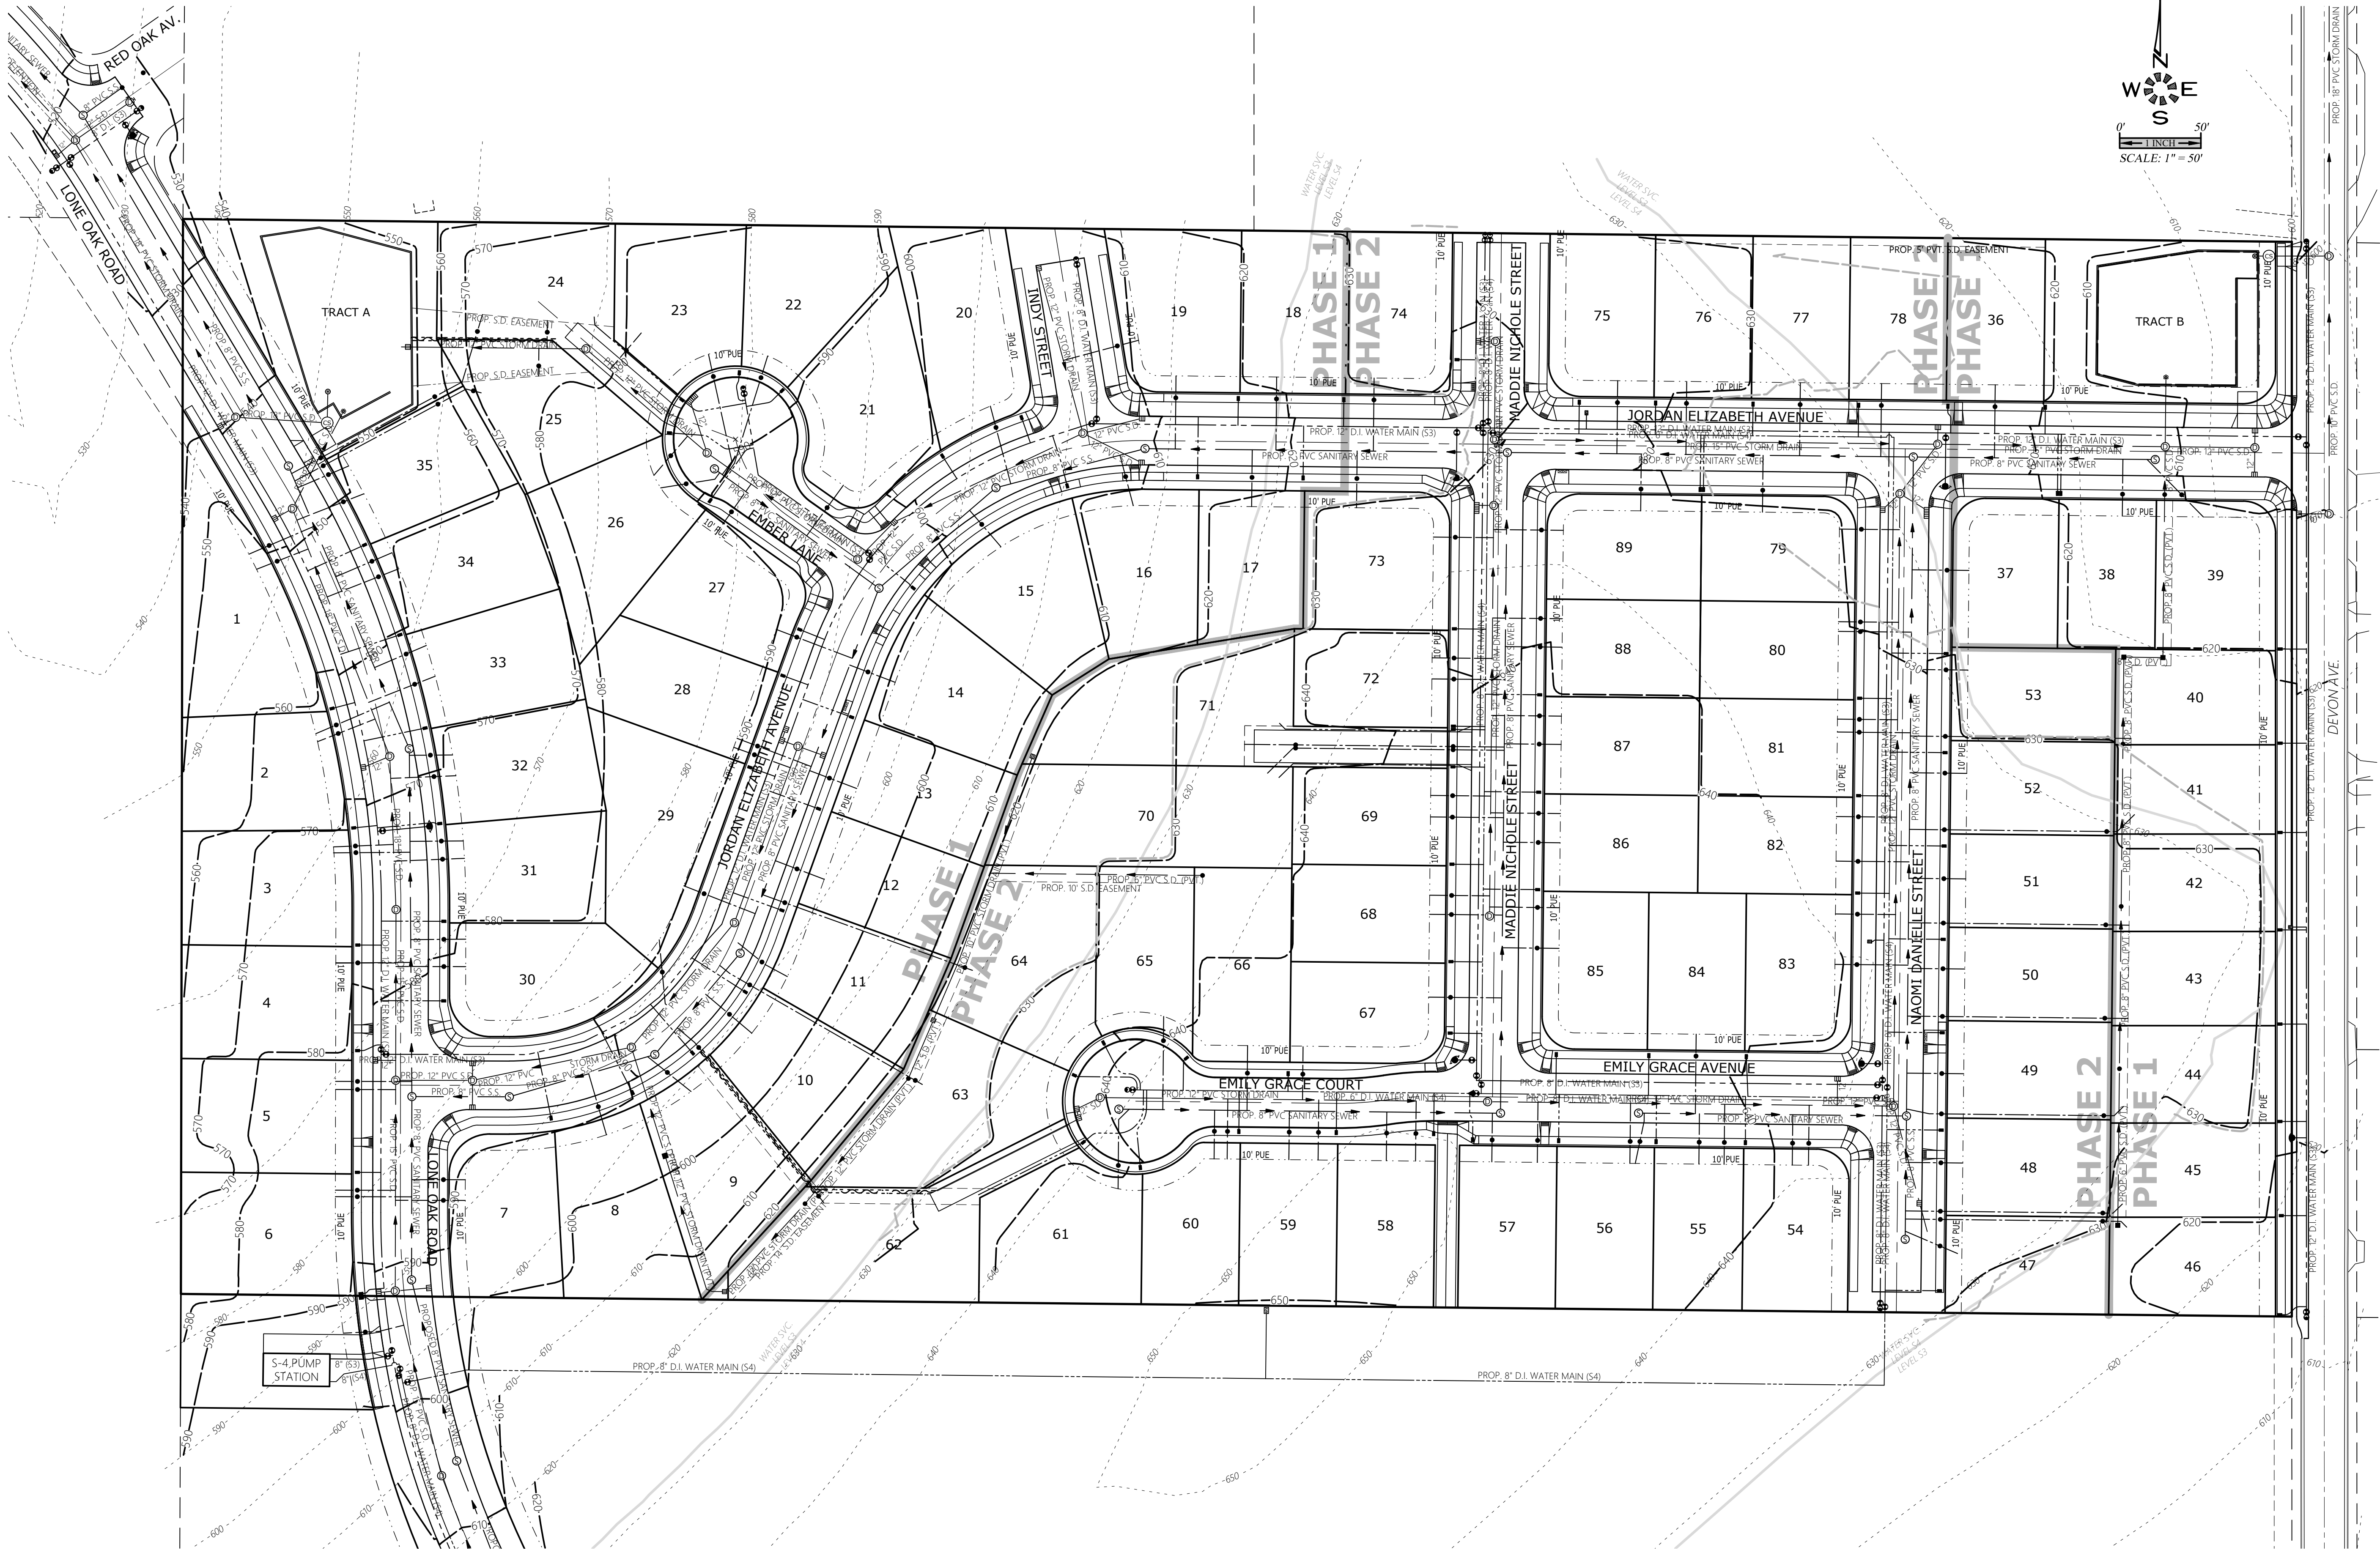

**MULTI/TECH**  
ENGINEERING SERVICES, INC.  
1155 13TH ST. S.E. SALEM, OR. 97302  
PH. (503) 363-5277 FAX (503) 366-5660  
www.mtengr.com office@mtengr.com

**MODIFICATION PHASING UTILITY PLAN**

**DEVON ESTATES**

NO CHANGES, MODIFICATIONS OR REVISIONS SHALL BE MADE WITHOUT WRITTEN AUTHORIZATION FROM THE DESIGN ENGINEER.  
DIMENSIONS & NOTES TAKE PRECEDENCE OVER GRAPHICAL REPRESENTATION.

|           |           |
|-----------|-----------|
| Design:   | M.D.G.    |
| Drawn:    | P.H.S.    |
| Checked:  | M.D.G.    |
| Date:     | NOV. 2017 |
| Scale:    | AS SHOWN  |
| As-Built: | ----      |



EXPIRES: 06-30-2023  
JOB # 6502

**2 of 2**