

MCKENZIE HEIGHTS PHASE 2: APARTMENTS & TOWN HOMES

BOONE ROAD SE
SALEM, OREGON

CLIENT / OWNER:

BONAVENTURE
CONTACT: MARK LOWEN
3425 BOONE ROAD SE
SALEM, OREGON 97317

LANDSCAPE ARCHITECT:

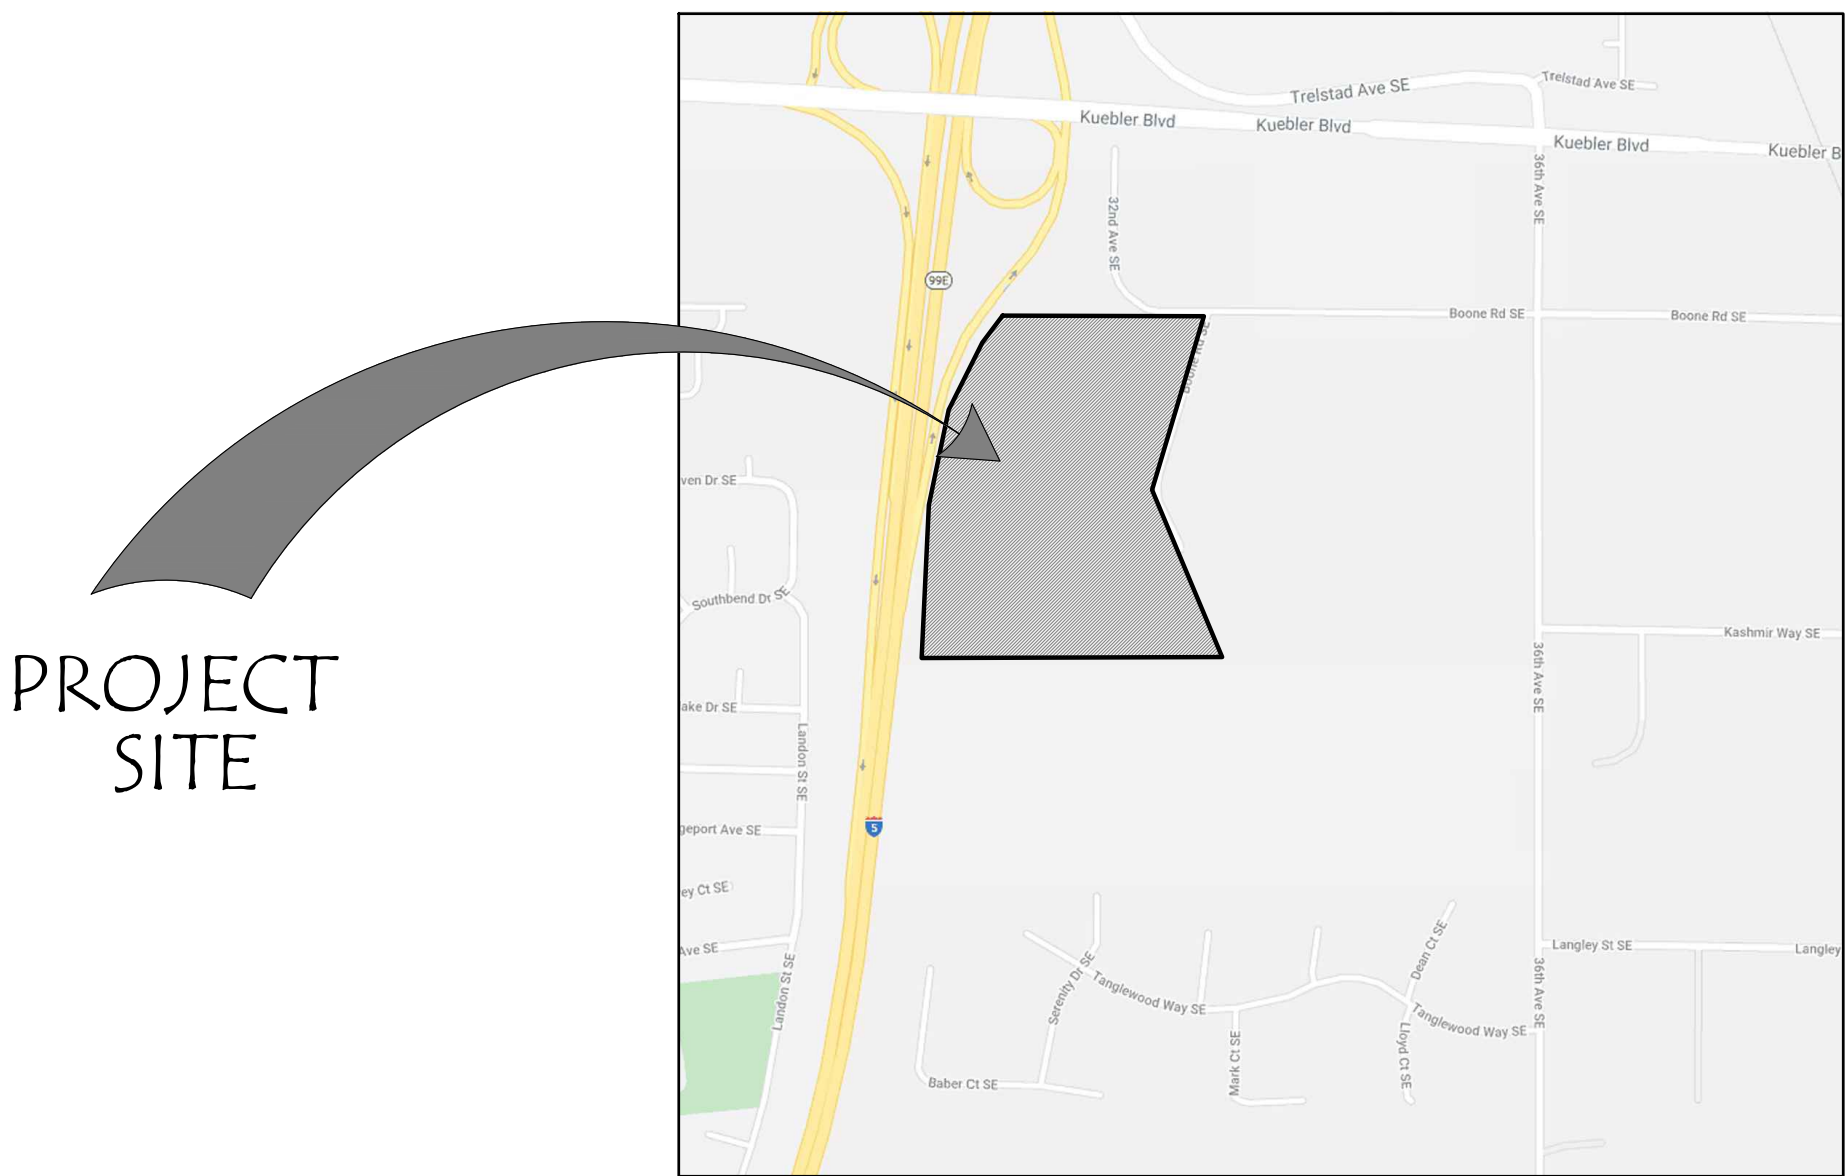
LAURUS DESIGNS, LLC
LAURA ANTONSON, RLA, ASLA
1012 PINE STREET
SILVERTON, OREGON 97381
503 . 784 . 6494
LAURA@LAURUSDESIGNS.COM

CALL BEFORE YOU DIG:
1.800.332.2344
www.digsafelyoregon.com

SHEET INDEX:


- LO.0 COVER SHEET
- L1.1 PLANTING PLAN
- L1.2 PLANTING PLAN
- L1.3 PLANTING PLAN


VICINITY MAP:



MAP COURTESY OF GOOGLE

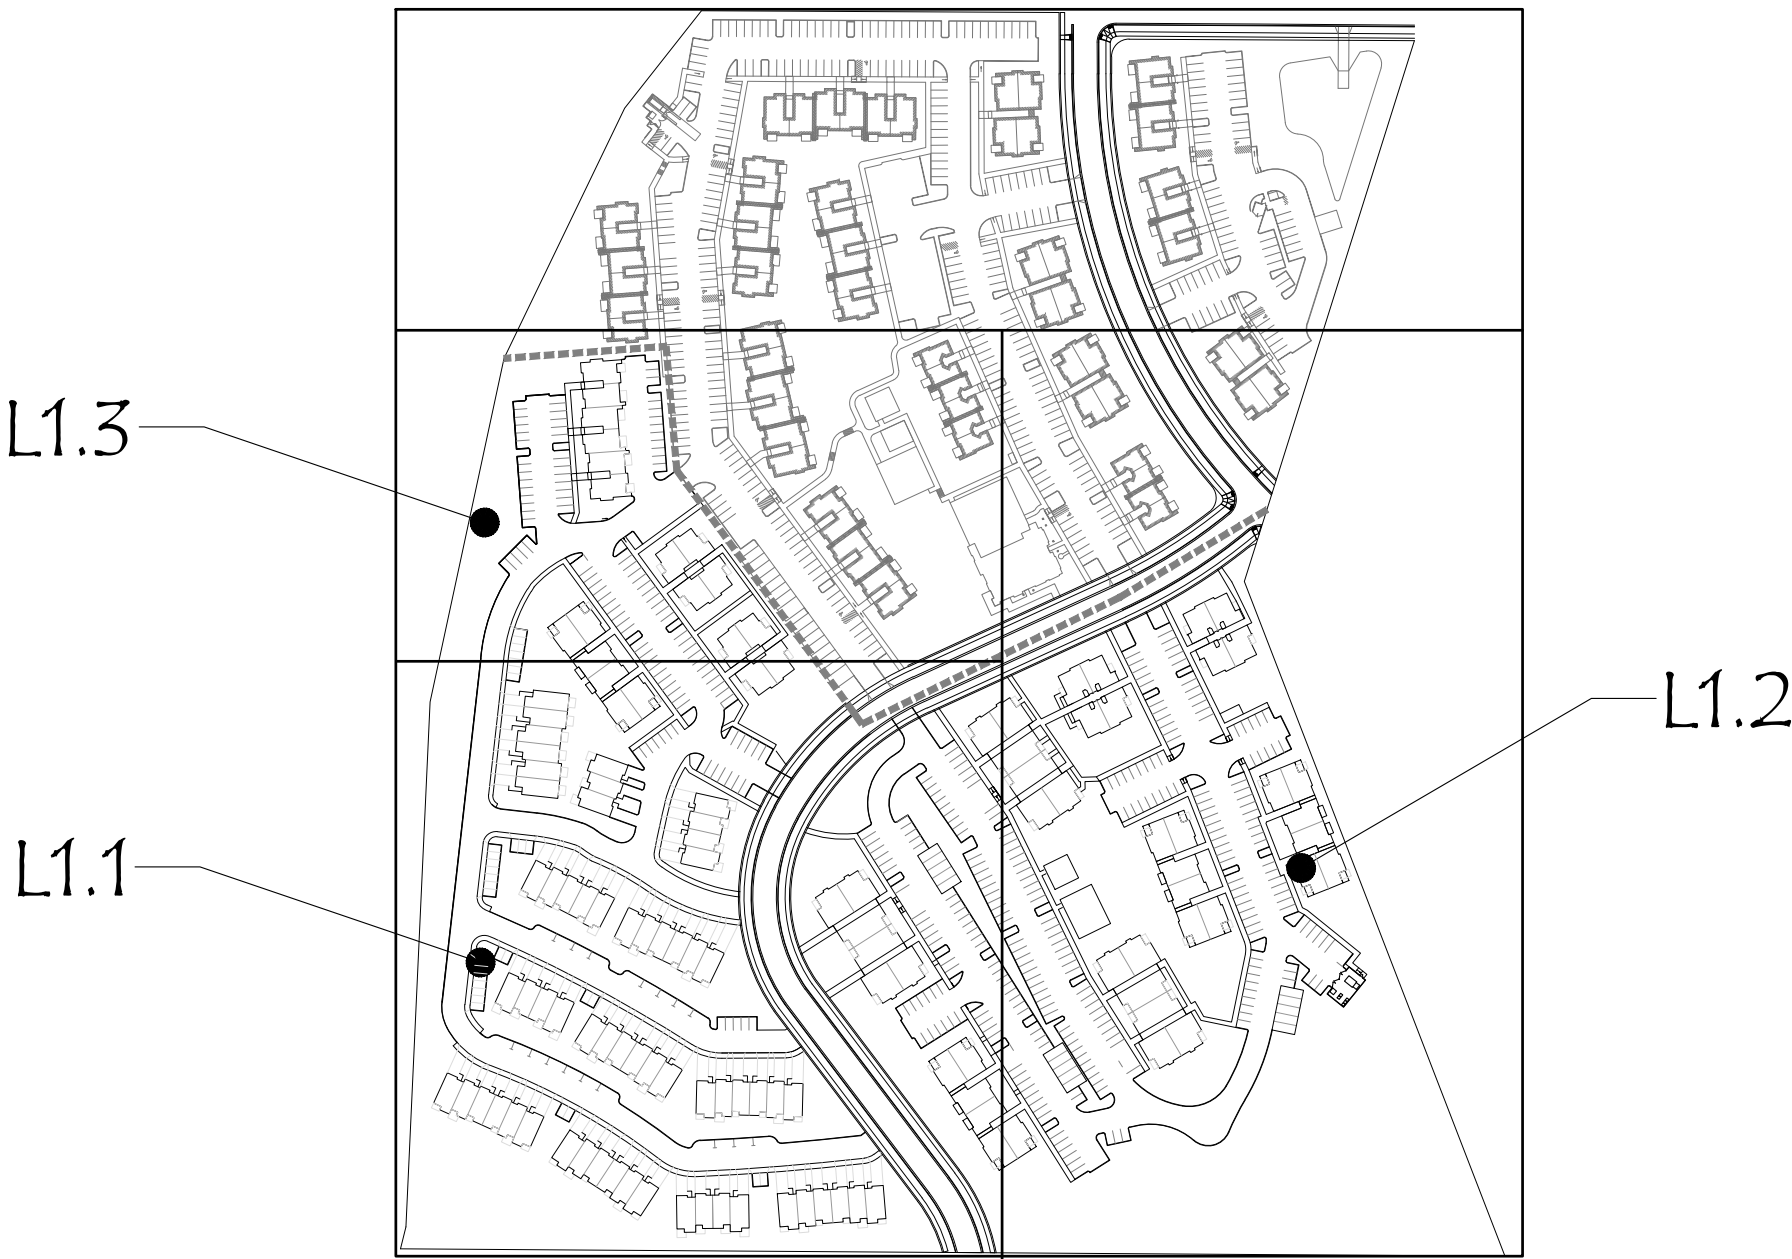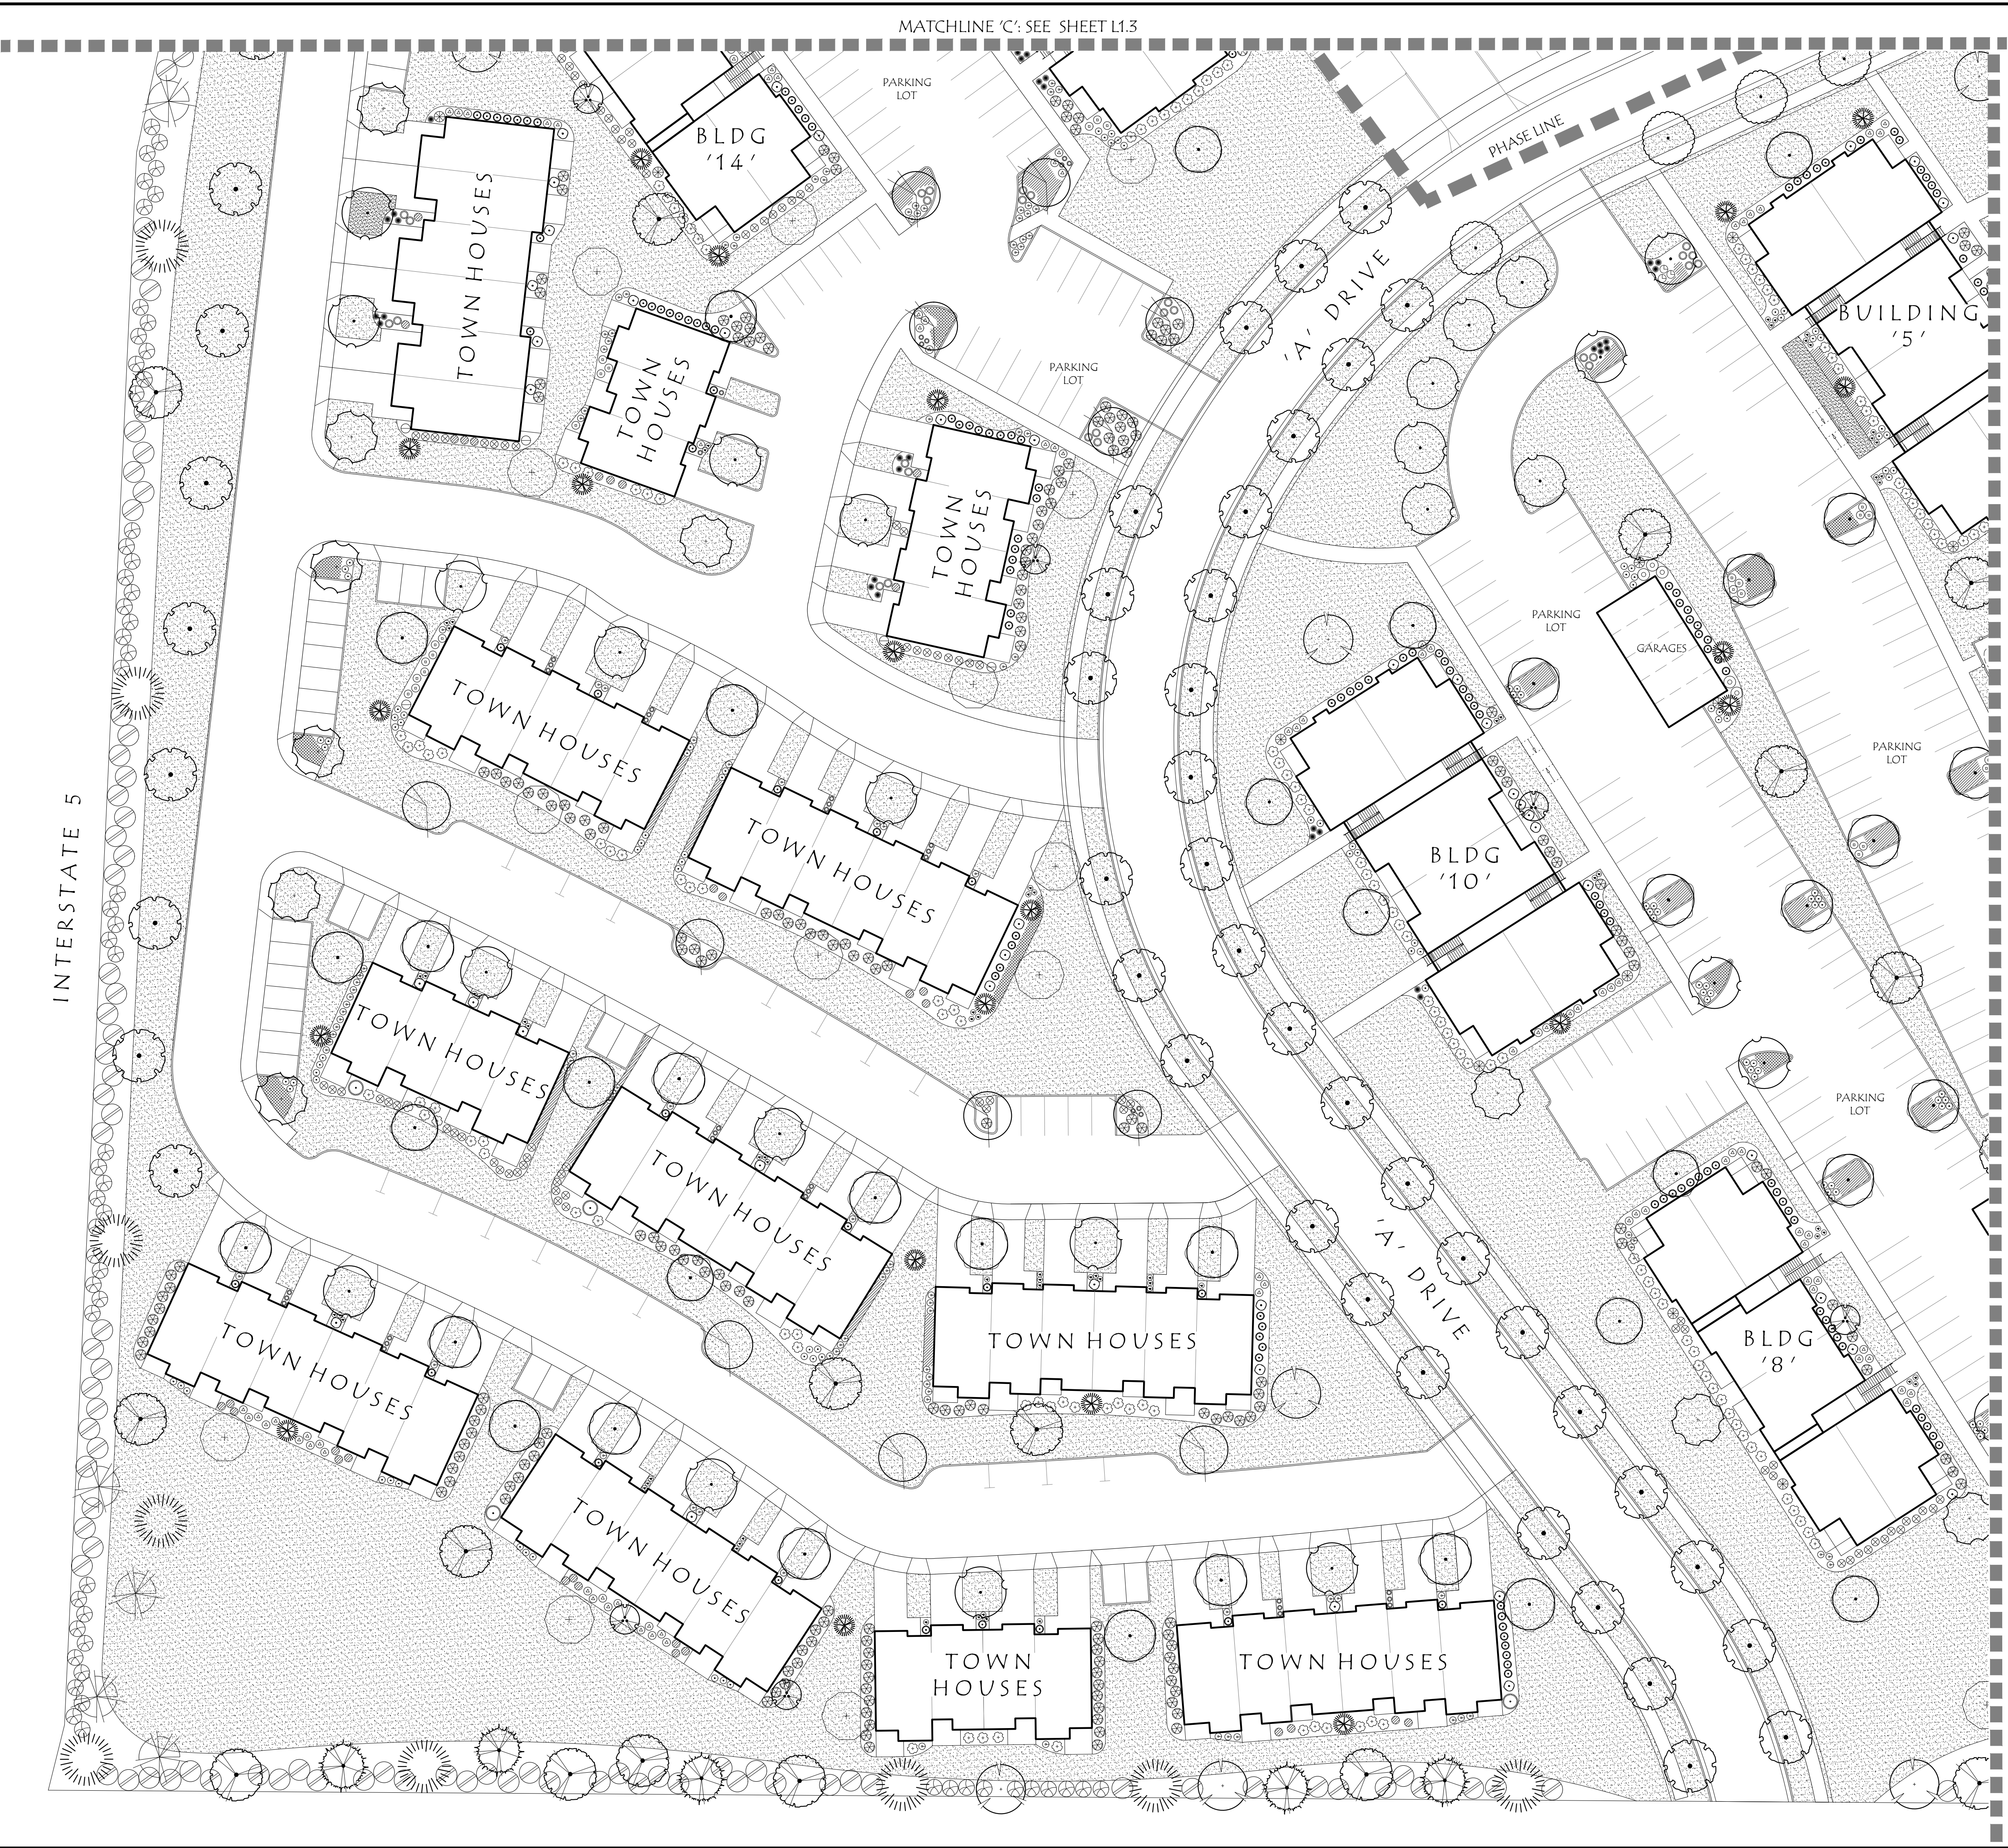KEY MAP:





Legend:

- EXISTING DECIDUOUS TREE TO REMAIN
- EXISTING EVERGREEN TREE TO REMAIN
- STORMWATER FACILITY TO BE DETERMINED

- General Notes:**
- PRELIMINARY LANDSCAPE PLANS. NOT FOR CONSTRUCTION. LANDSCAPE CALCULATIONS BASED ON INFORMATION AVAILABLE AND ARE SUBJECT TO CHANGE.
 - SEE CIVIL DRAWINGS FOR SITE PLAN.
 - STREET TREES SELECTED FROM CITY OF SALEM APPROVED STREET TREE LIST. VERIFY TREE LOCATIONS AND VISION CLEARANCE.
 - STORMWATER FACILITIES TO BE PLANTED PER CITY OF SALEM PUBLIC WORKS STORMWATER DESIGN MANUAL.
 - GENERAL PLANT LEGEND SEE SHEET L1.3.
 - ALL PLAYGROUNDS/TOT LOTS TO HAVE A 36" HEIGHT NON-SIGHT OBSCURING FENCE AND 12" MINIMUM WOODCHIP SURFACE. WOODCHIPS AND EQUIPMENT WILL CONFORM TO CPSC AND ASTM PLAYGROUND STANDARDS AND GUIDELINES.
 - SITE TO BE IRRIGATED BY WATER EFFICIENT UNDERGROUND AUTOMATIC IRRIGATION SYSTEMS.

Multifamily Landscape Requirements

PHASE 2 SITE AREA SQUARE FOOTAGE (SF): 811,764 SF
1 TREE PER 2000 SF GROSS AREA = 406 TREES

OPEN SPACE REQUIRED: 30% MINIMUM, INCLUDING ACTIVE AND PASSIVE RECREATION, PRIVATE SPACE
OPEN SPACE PROVIDED: 31% (255,686 SF) INCLUDING LAWN AREAS, PLAYGROUND, AND SPORTS COURT

BUFFER TO ZONES RA AND RS: 1 TREE EVERY 30 LF AND 6' HT. SIGHT OBSCURING FENCE

BUILDING PERIMETER: 1 TREE (10 UNITS) PER 60 LF OF BUILDING WALL (WITHIN 25' OF BUILDING)
1 SHRUB (1 PLANT UNIT) PER 25 LF
2 PLANT UNITS AT ENTRY WAYS

PARKING: 1 CANOPY TREE PER 50 FEET OF PARKING PERIMETER (WITHIN 10' OF PARKING PERIMETER)

SCALE: 1"=30'-0"

0' 15' 30' 60'

SCALE



Laurus Designs, LLC
1012 Pine Street
Silverton, Oregon
503.784.6494

PRELIMINARY PLANTING PLAN

**MCKENZIE HEIGHTS PHASE 2
APARTMENTS & TOWNHOMES**

36TH AVENUE SE
SALEM, OREGON

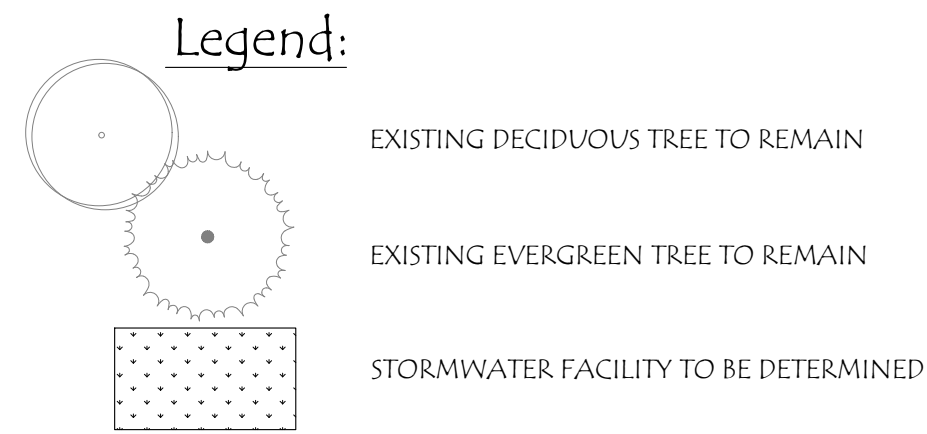
NO CHANGES, MODIFICATIONS OR REPRODUCTIONS TO BE MADE TO THESE DRAWINGS WITHOUT WRITTEN AUTHORIZATION FROM THE DESIGN ENGINEER.
DIMENSIONS & NOTES TAKE PRECEDENCE OVER GRAPHICAL REPRESENTATION.

Design: LAA
Drawn: LAA
Checked: LAA
Date: 11.16.21
Scale: _____

REGISTERED
643
PRELIMINARY
LAURA A. ANTONSON
OREGON
11/16/2007
LANDSCAPE ARCHITECT



JOB #1391C

L1.1

















- General Notes:**
- PRELIMINARY LANDSCAPE PLANS, NOT FOR CONSTRUCTION. LANDSCAPE CALCULATIONS BASED ON INFORMATION AVAILABLE AND ARE SUBJECT TO CHANGE.
 - SEE CIVIL DRAWINGS FOR SITE PLAN.
 - STREET TREES SELECTED FROM CITY OF SALEM APPROVED STREET TREE LIST. VERIFY TREE LOCATIONS AND VISION CLEARANCE.
 - STORMWATER FACILITIES TO BE PLANTED PER CITY OF SALEM PUBLIC WORKS STORMWATER DESIGN MANUAL.
 - GENERAL PLANT LEGEND SEE SHEET L1.3.
 - ALL PLAYGROUNDS/TOT LOTS TO HAVE A 36" HEIGHT NON-SIGHT OBSCURING FENCE AND 12" MINIMUM WOODCHIP SURFACE. WOODCHIPS AND EQUIPMENT WILL CONFORM TO CPSC AND ASTM PLAYGROUND STANDARDS AND GUIDELINES.
 - SITE TO BE IRRIGATED BY WATER EFFICIENT UNDERGROUND AUTOMATIC IRRIGATION SYSTEMS.

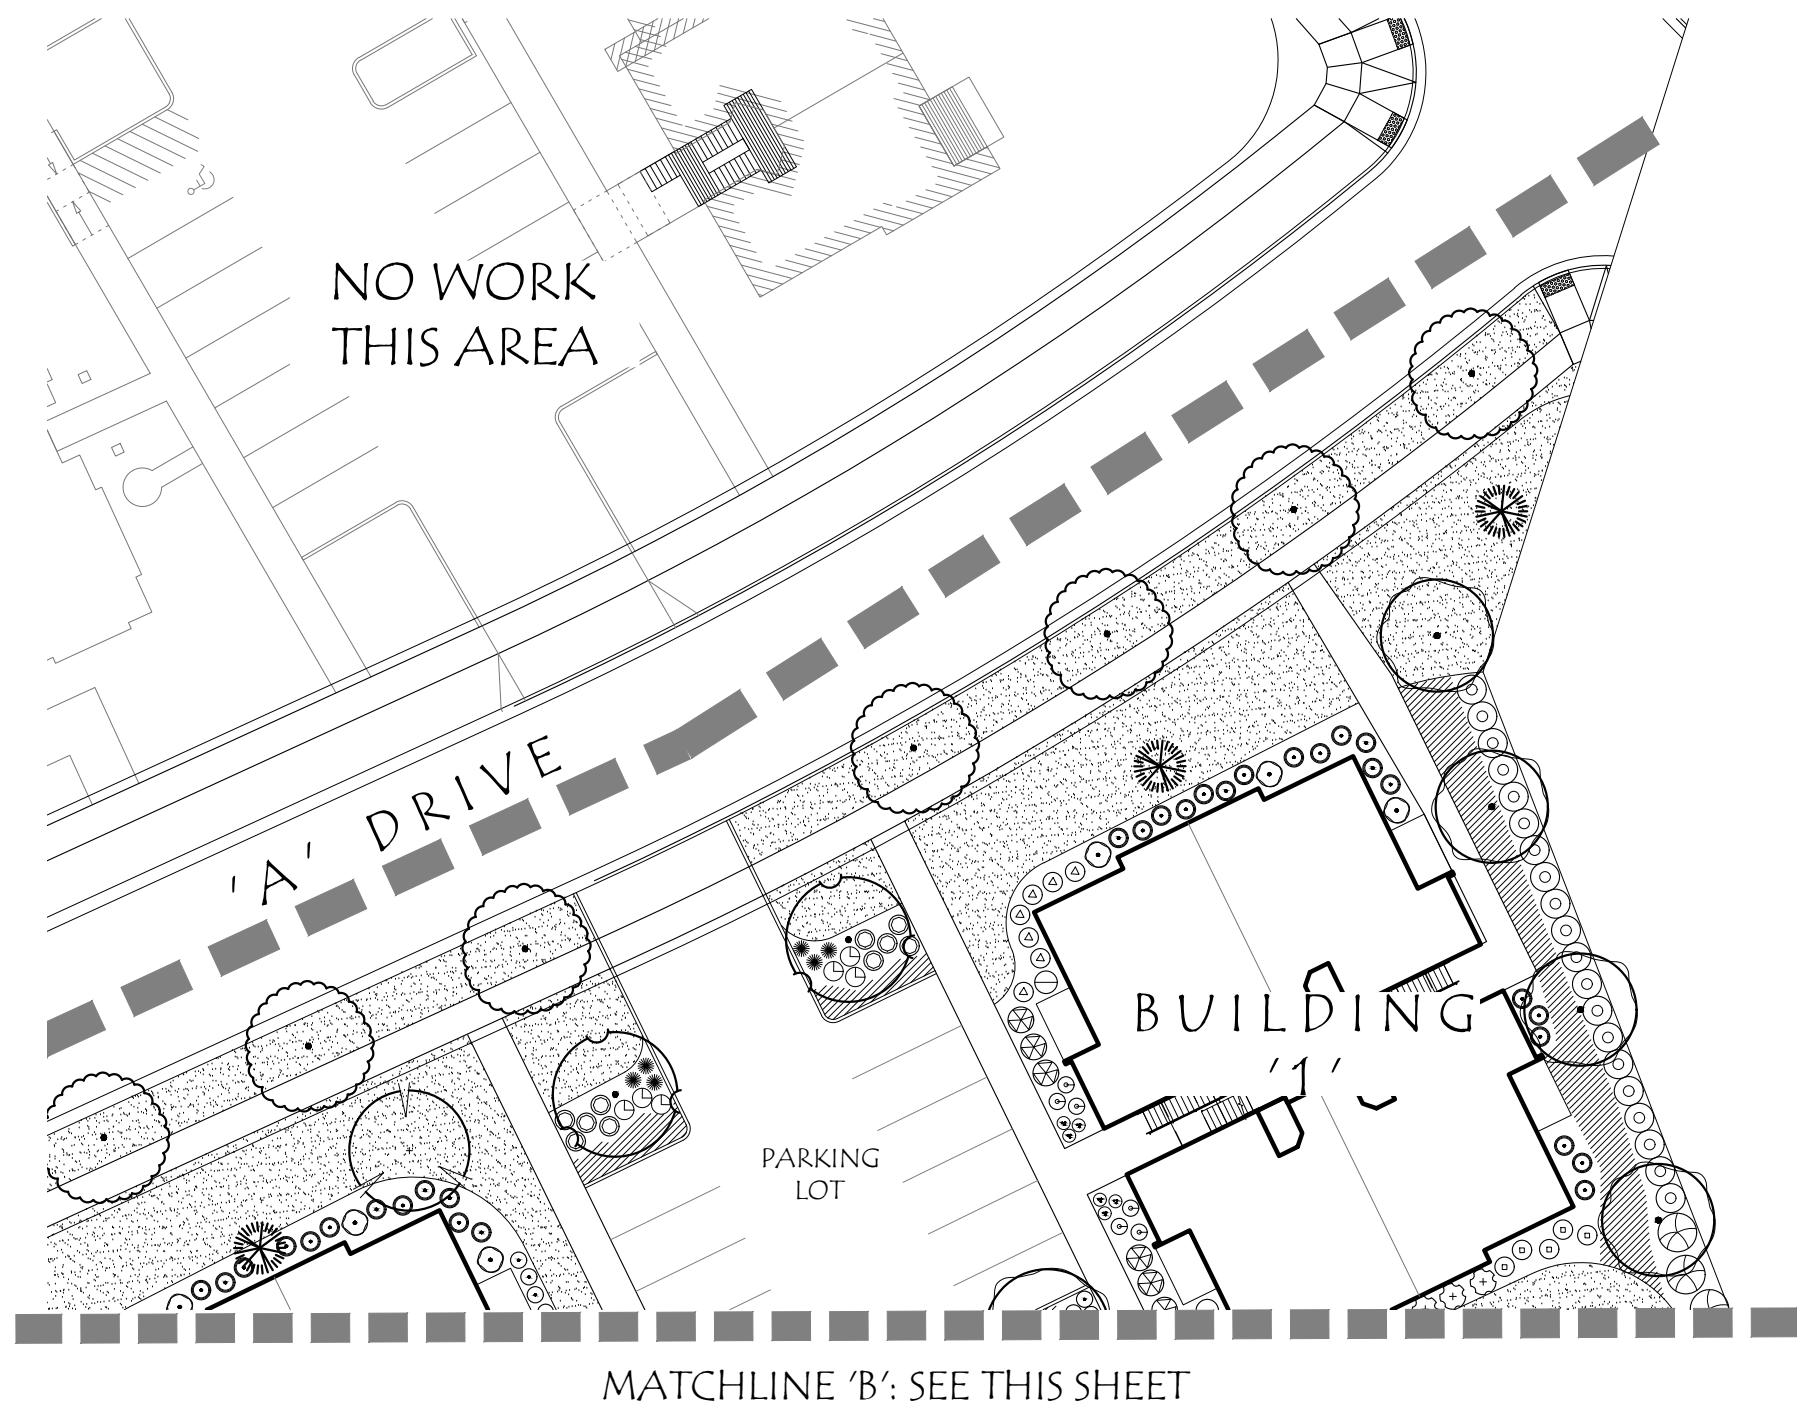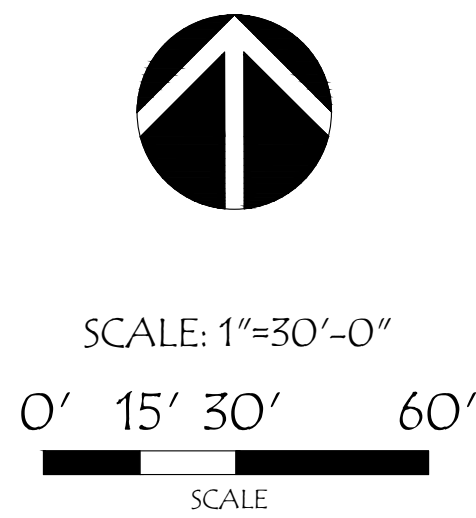
Key Map



Preliminary Plant Legend

           TREES	BOTANICAL / COMMON NAME	SIZE
	Acer circinatum / Vine Maple	1 1/2" Cal., B&B
	Acer rubrum 'October Glory' / October Glory Red Maple	1 1/2" Cal., B&B
	Calocedrus decurrens / Incense Cedar	4-6" HT., B&B
	Carpinus betulus 'F5-KWICB' TM / Emerald Avenue European Hornbeam	1 1/2" Cal., B&B
	Cercis canadensis / Eastern Redbud	1 1/2" Cal., B&B
	Chamaecyparis nootkatensis / Nootka Cypress	4-6" HT., B&B
	Chamaecyparis nootkatensis 'Glauca Pendula' / Weeping Nootka False Cypress	4-6" HT., B&B
	Cladrastis lutea / American Yellowwood	1 1/2" Cal., B&B
	Cornus florida / Flowering Dogwood	1 1/2" Cal., B&B
	Liriodendron tulipifera / Tulip Poplar	1 1/2" Cal., B&B
	Nyssa sylvatica 'Wildfire' / Wildfire Tupelo	1 1/2" Cal., B&B
	Pinus ponderosa willamettensis / Willamette Valley Ponderosa Pine	4-6" HT., B&B
	Tilia tomentosa 'Sterling' / Sterling Silver Linden	1 1/2" Cal., B&B
	Ulmus parvifolia / Lacebark Elm	1 1/2" Cal., B&B
	Zelkova serrata 'Green Vase' / Green Vase Sawleaf Zelkova	1 1/2" Cal., B&B
SHRUBS	BOTANICAL / COMMON NAME	SIZE
	Abelia x grandiflora 'Kaleidoscope' / Kaleidoscope Abelia	1 Gal.
	Abelia x grandiflora 'Sherwoodii' / Sherwood Glossy Abelia	2 Gal.
	Berberis thunbergii 'Crimson Pygmy' / Crimson Pygmy Barberry	2 Gal.
	Euonymus alatus 'Compactus' / Compact Burning Bush	5 Gal.
	Hydrangea paniculata 'PeeGee Improved' / PeeGee Improved Panicle Hydrangea	3 Gal.
	Ilex crenata 'Soft Touch' / Soft Touch Japanese Holly	2 Gal.
	Ligustrum japonicum 'Texanum' / Texas Japanese Privet	5 Gal.
	Myrica californica / Pacific Wax Myrtle	5 Gal.
	Nandina domestica 'Firepower' / Firepower Heavenly Bamboo	1 Gal.
	Physocarpus opulifolius 'Donna May' / Donna May Ninebark	3 Gal.
	Pinus mugo 'Pumilio' / Mugo Pine	5 Gal.
	Prunus laurocerasus 'Mount Vernon' / Mount Vernon Laurel	1 Gal.
	Rhaphiolepis indica 'Ballerina' / Ballerina Indian Hawthorn	2 Gal.
	Rhaphiolepis umbellata 'Snow White' / Yedda Hawthorn	2 Gal.
	Rosa x 'KO Double' / Pink Double Knockout Rose	3 Gal.
	Sarcococca confusa / Fragrant Sarcococca	2 Gal.
	Spiraea x bumalda 'Magic Carpet' / Magic Carpet Spiraea	2 Gal.
	Viburnum tinus 'Spring Bouquet' / Spring Bouquet Laurestinus	5 Gal.
	Weigela florida 'Alexandra' TM / Wine and Rose Weigela	3 Gal.

 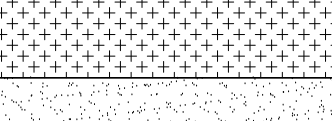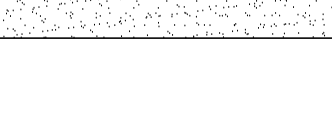
GRASSES / PERENNIALS	BOTANICAL / COMMON NAME	SIZE
	Calamagrostis x acutiflora 'Karl Foerster' / Karl Foerster Feather Reed Grass	1 Gal.
	Hemerocallis Spp. / Daylily	1 Gal.
	Pennisetum alopecuroides 'Hameln' / Hameln Dwarf Fountain Grass	1 Gal.
GROUND COVERS	BOTANICAL / COMMON NAME	SIZE
	Arctostaphylos uva-ursi 'Massachusetts' / Massachusetts Manzanita	1 Gal.
	Rubus calycinoides 'Emerald Carpet' / Emerald Carpet Creeping Raspberry	1 Gal.
	ProTime PT301 Water Smarter Fescue	Seed

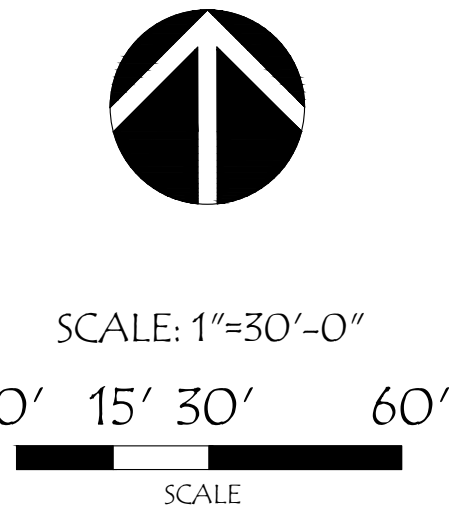

Key Map



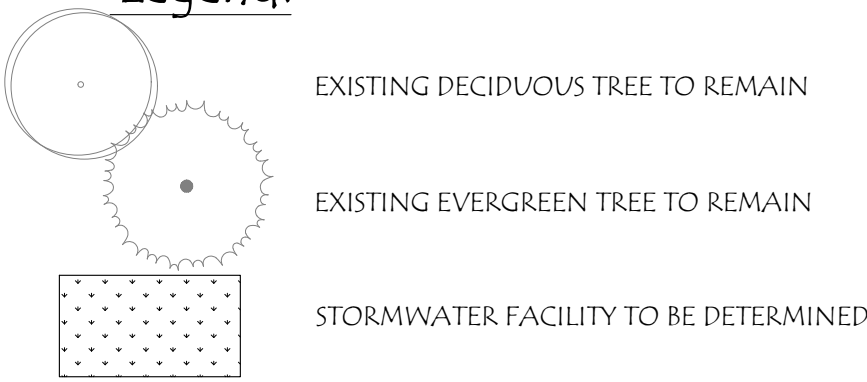Legend:



General Notes:

1. PRELIMINARY LANDSCAPE PLANS. NOT FOR CONSTRUCTION. LANDSCAPE CALCULATIONS BASED ON INFORMATION AVAILABLE AND ARE SUBJECT TO CHANGE.
2. SEE CIVIL DRAWINGS FOR SITE PLAN.
3. STREET TREES SELECTED FROM CITY OF SALEM APPROVED STREET TREE LIST. VERIFY TREE LOCATIONS AND VISION CLEARANCE.
4. STORMWATER FACILITIES TO BE PLANTED PER CITY OF SALEM PUBLIC WORKS STORMWATER DESIGN MANUAL.
5. GENERAL PLANT LEGEND SEE SHEET L1.3.
6. ALL PLAYGROUNDS/TOT LOTS TO HAVE A 36" HEIGHT NON-SIGHT OBSCURING FENCE AND 12" MINIMUM WOODCHIP SURFACE. WOODCHIPS AND EQUIPMENT WILL CONFORM TO CPSC AND ASTM PLAYGROUND STANDARDS AND GUIDELINES.
7. SITE TO BE IRRIGATED BY WATER EFFICIENT UNDERGROUND AUTOMATIC IRRIGATION SYSTEMS.

