




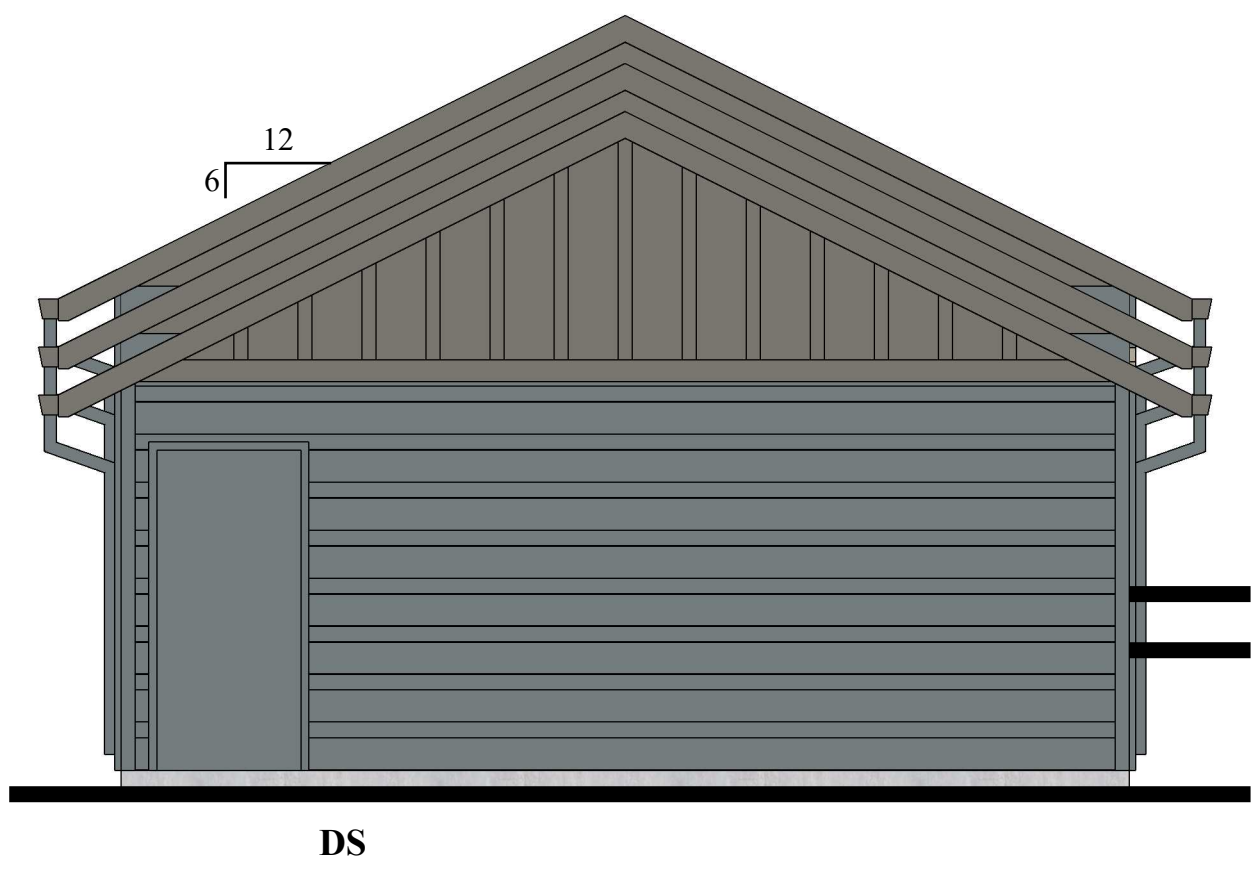

1 Left Elevation
SCALE: 1/4" = 1'-0"

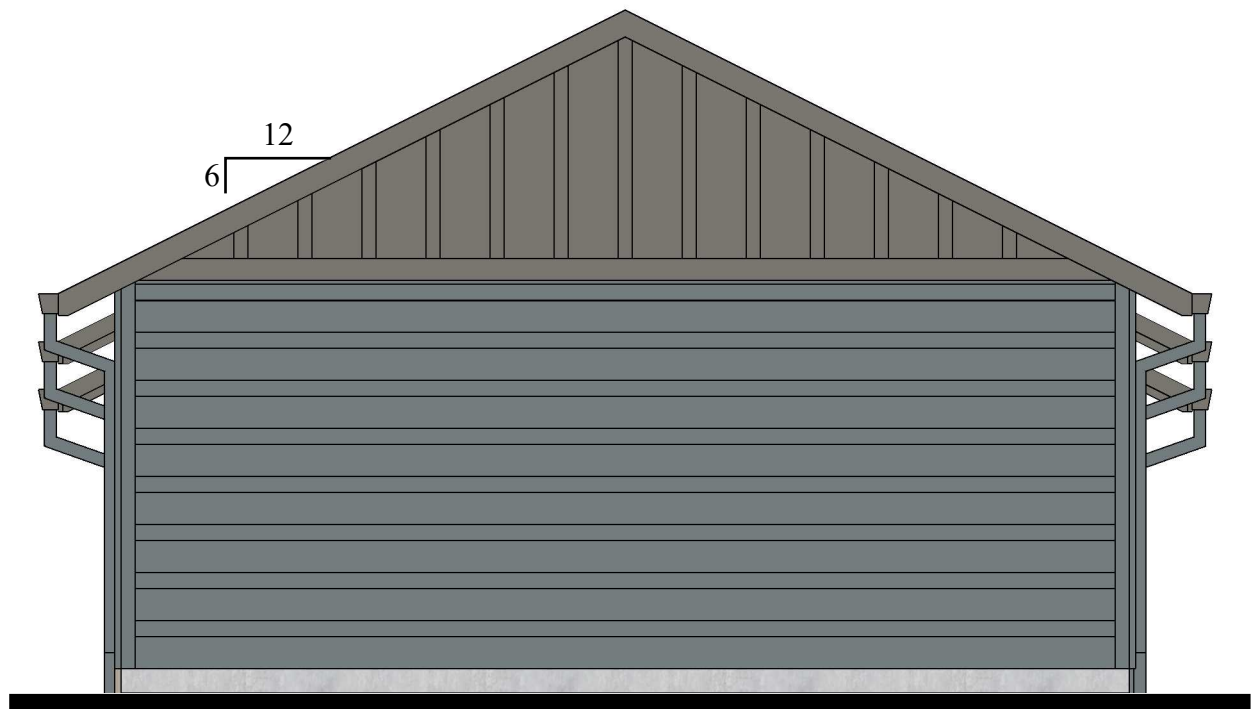


3 Right Elevation
SCALE: 1/4" = 1'-0"

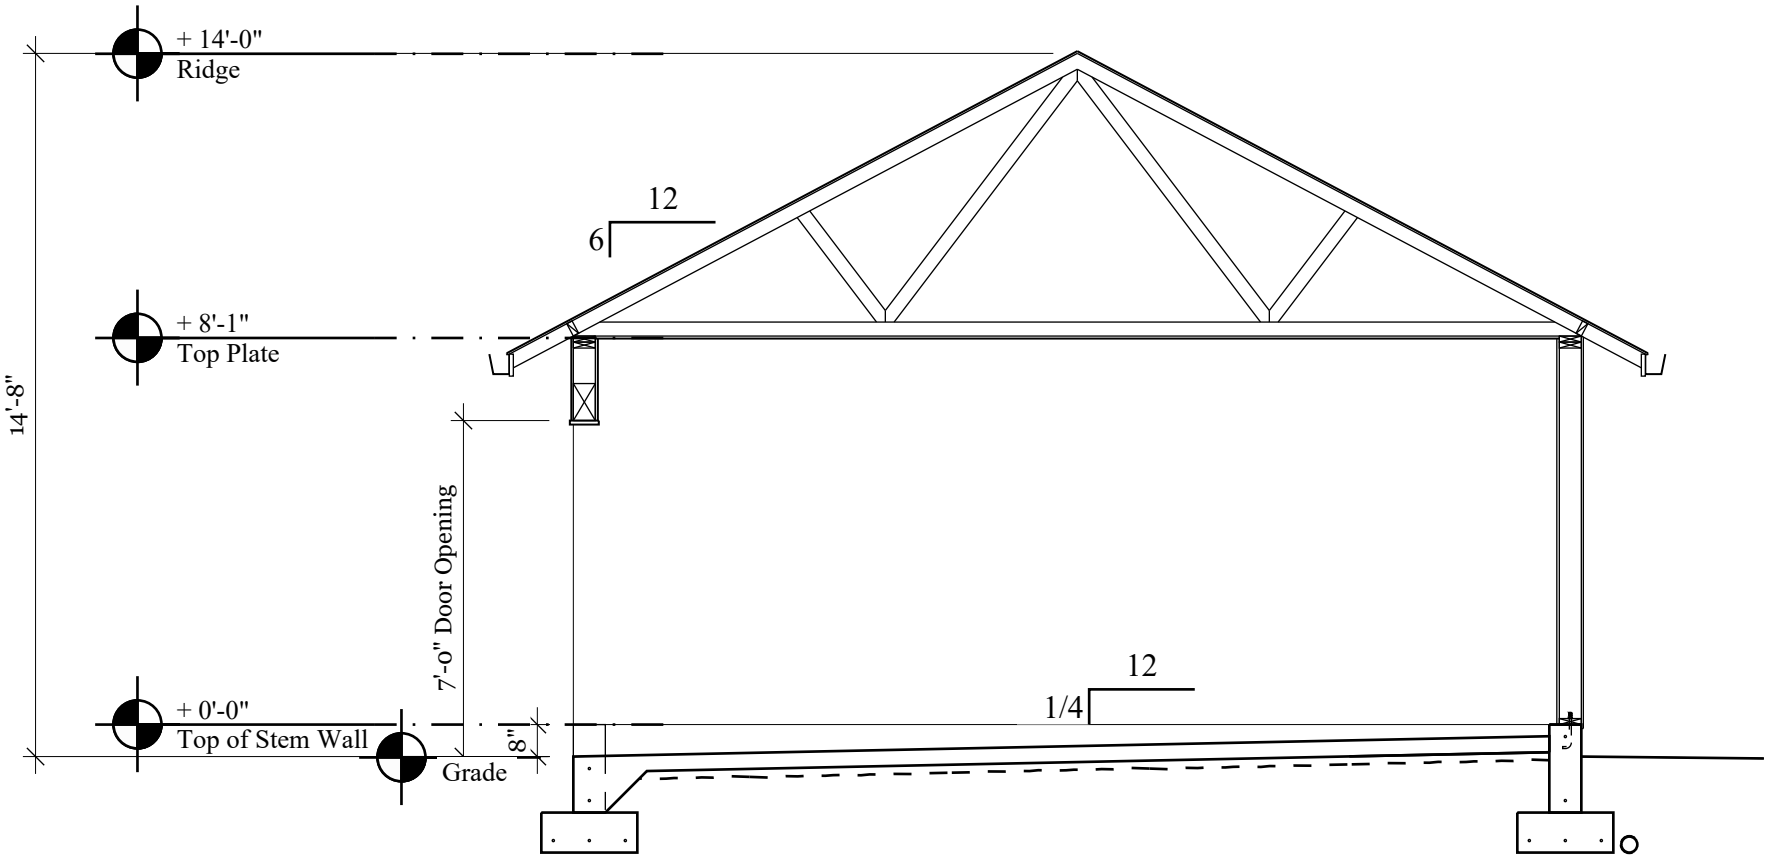


5 Building Section
SCALE: 1/4" = 1'-0"



2 Front Elevation
SCALE: 1/4" = 1'-0"

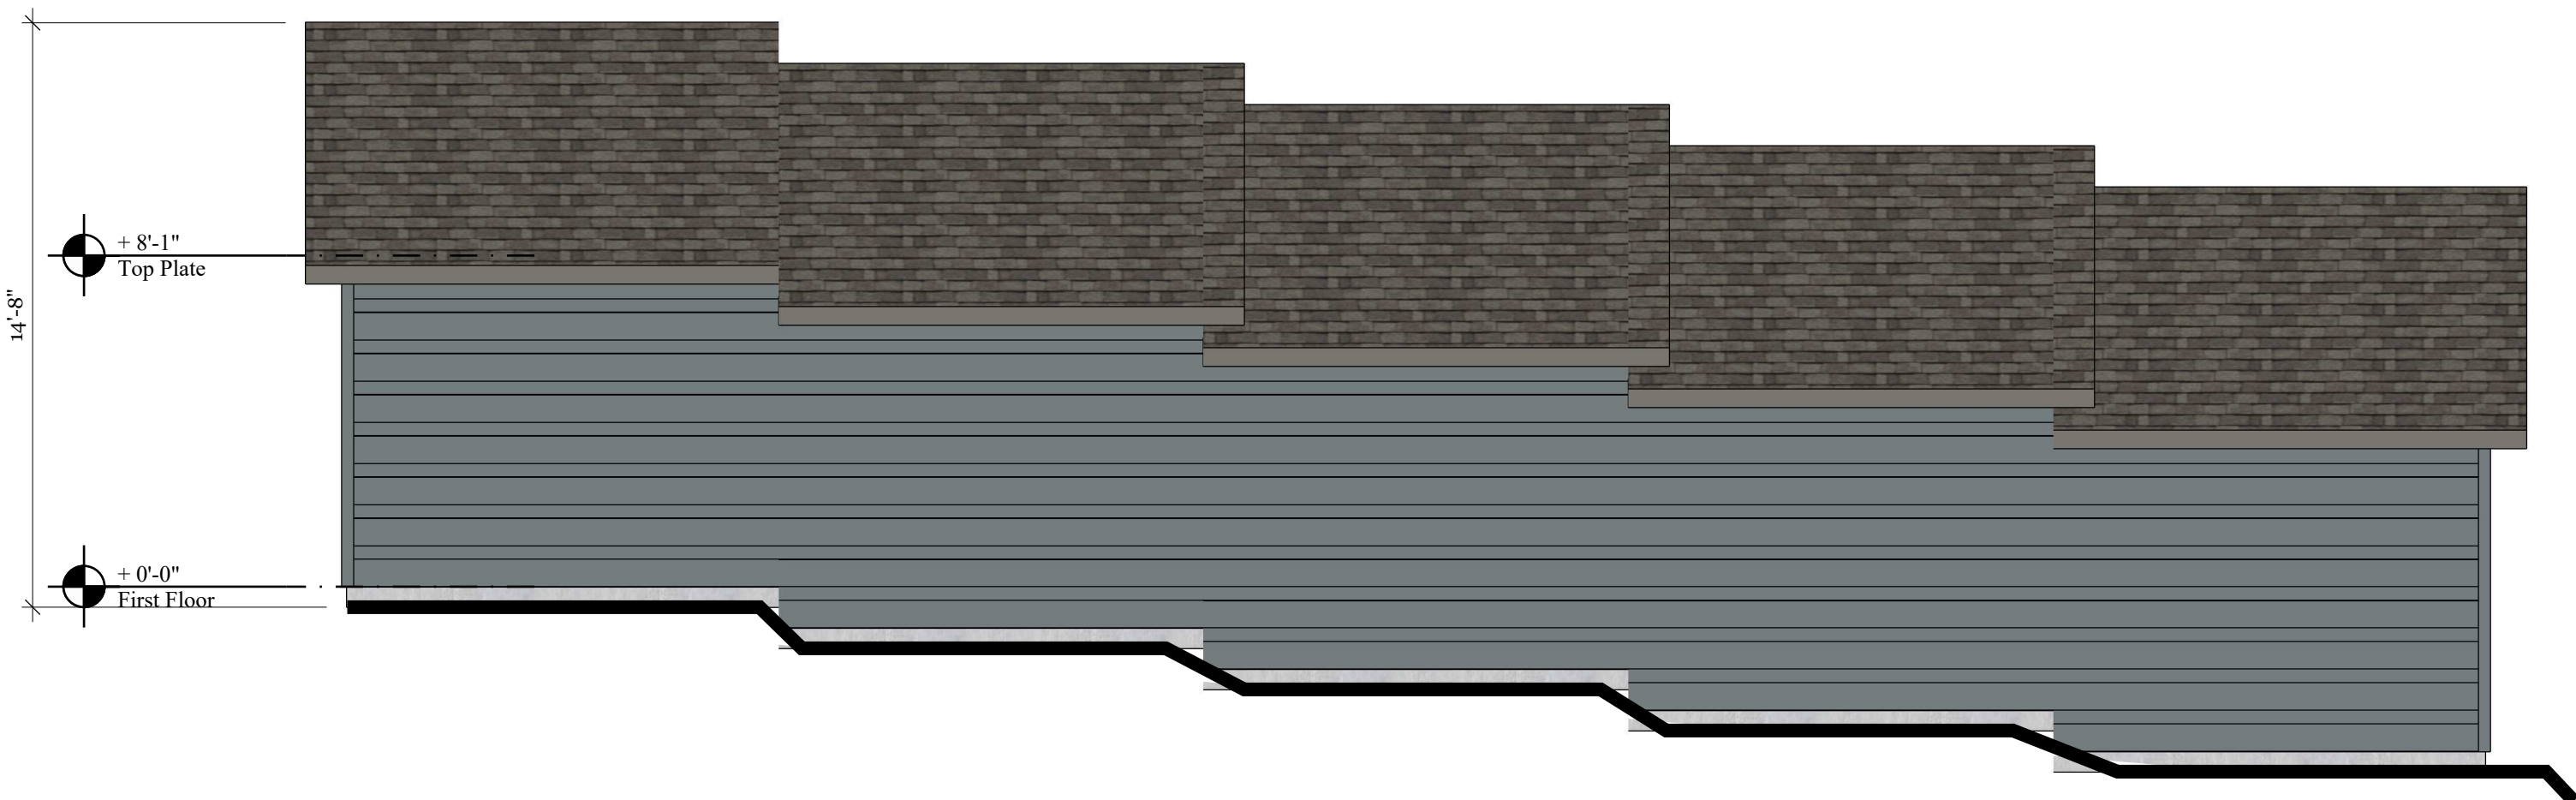

4 Rear Elevation
SCALE: 1/4" = 1'-0"

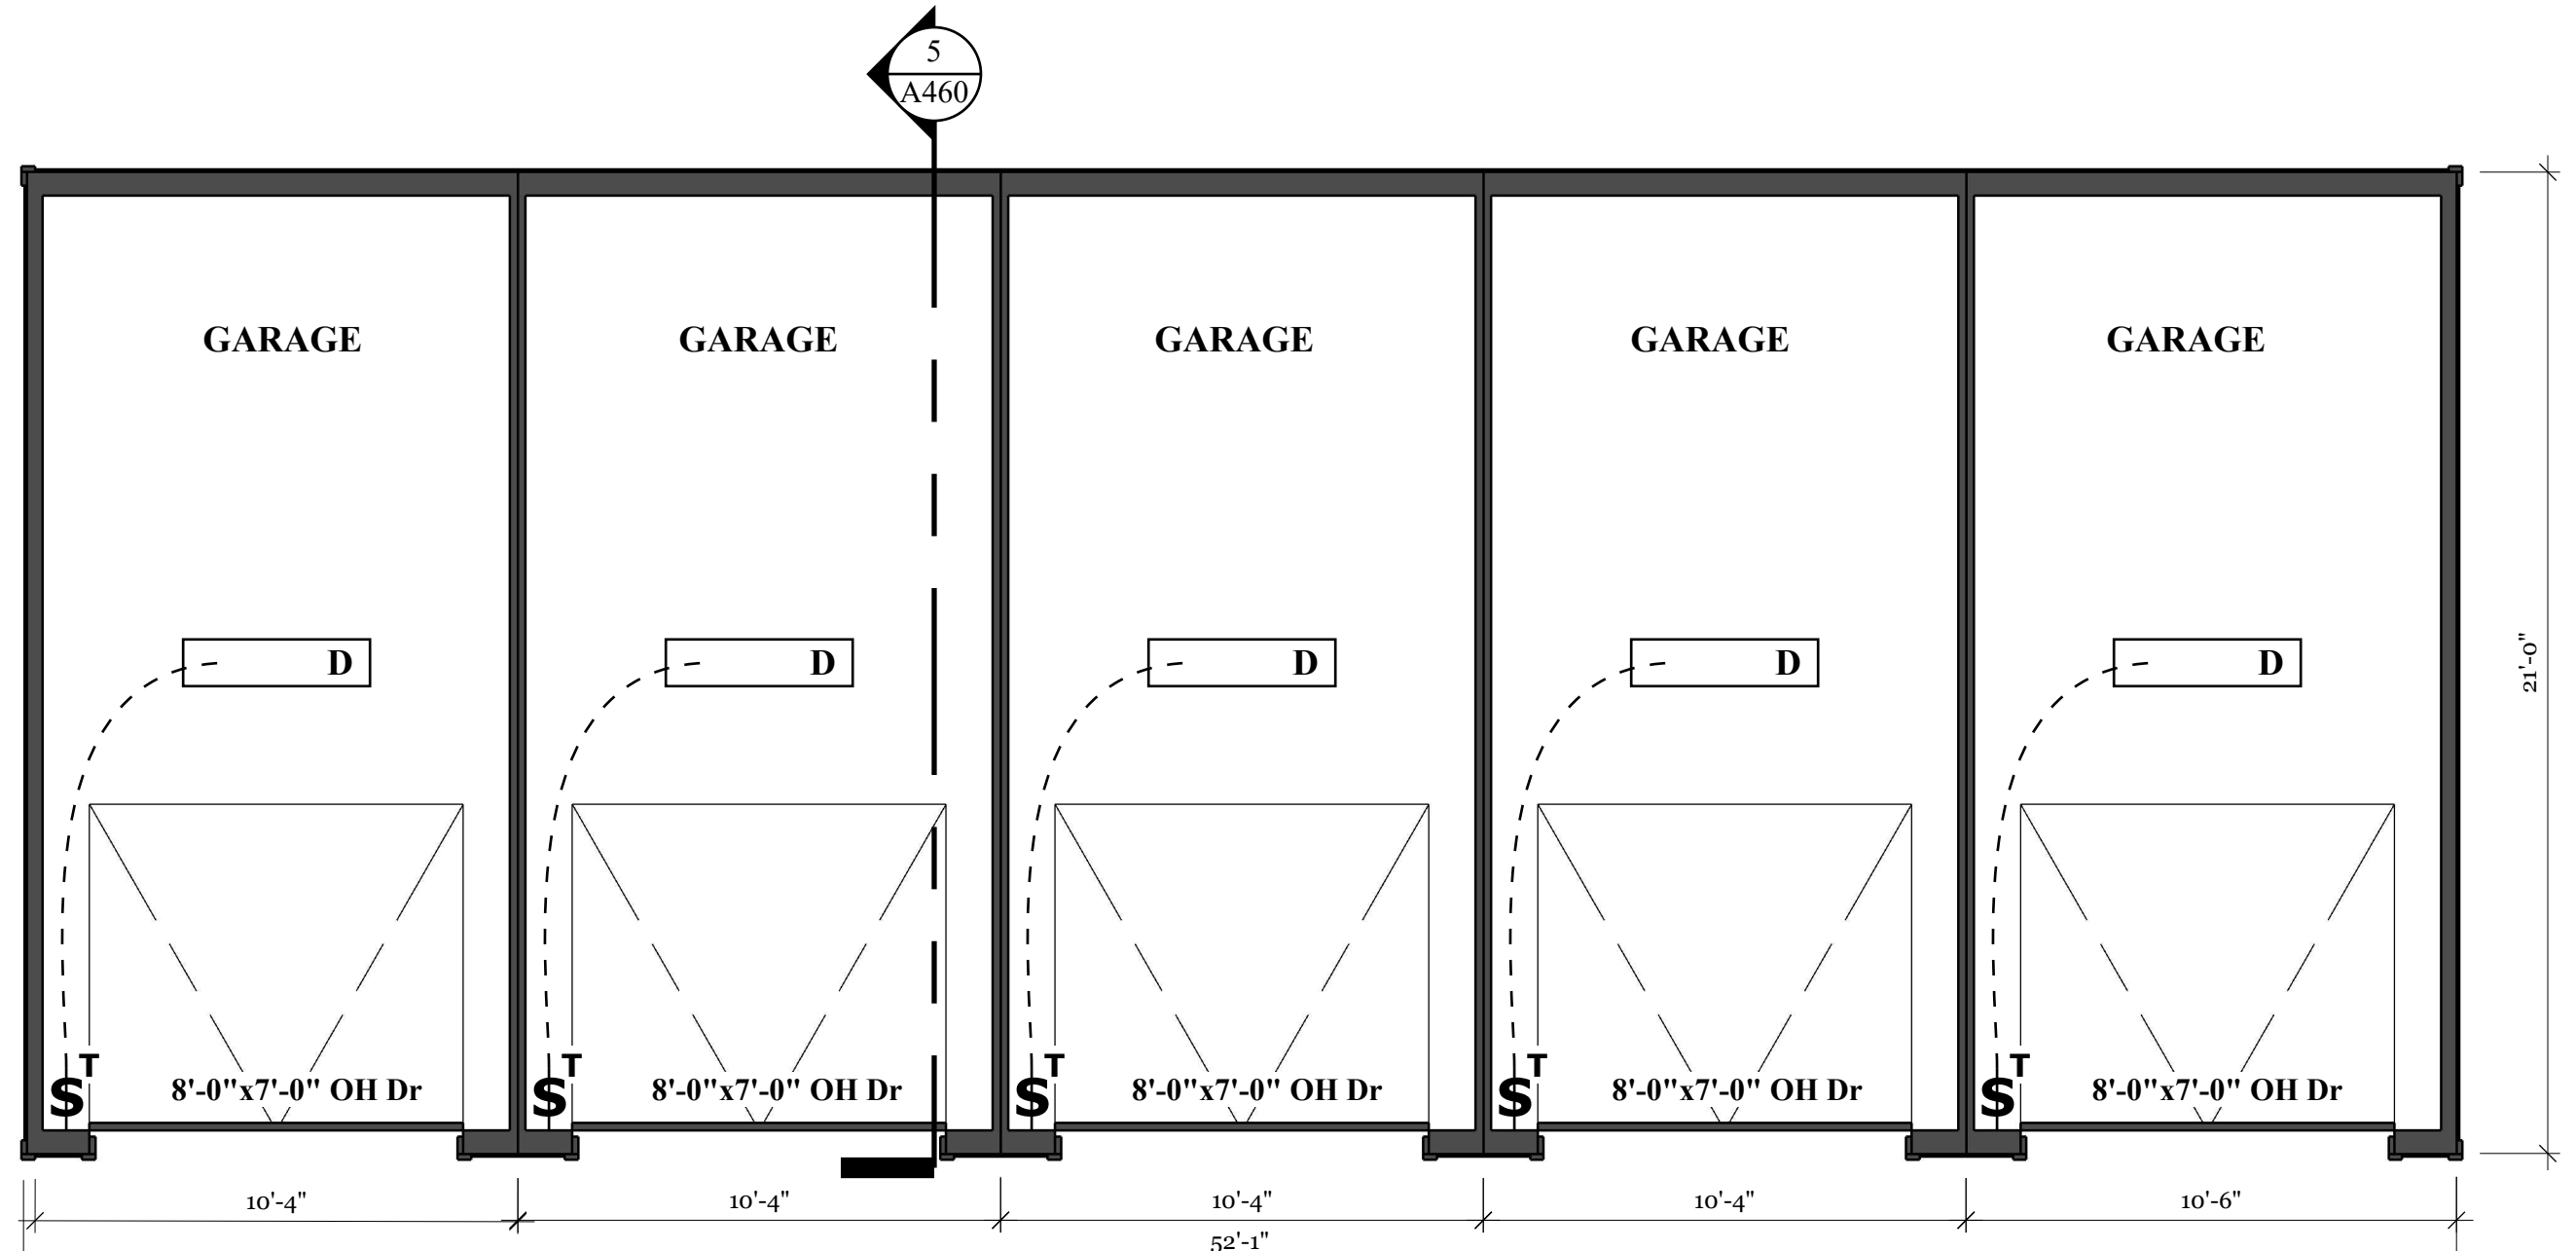

6 Floor Plan
SCALE: 1/4" = 1'-0"

MATERIAL	COLOR
LAMINATED ARCHITECTURAL COMPOSITION SHINGLES	OWENS CORNING BLACK
FIBER CEMENT BOARD AND BATTEN 1x3 BATTENS 16" oc ON 4x8 FIBER CEMENT PANEL	ACCENT - BLDG SW625 FOGGY DAY
HORIZONTAL FLOOR BAND, FASCIA, GUTTERS, SOFFIT AND DECK TRIM	SW7020 BLACK FOX
FIBER CEMENT LAP SIDING 6" REVEAL LAP PATTERN	MAIN BODY - ALL APARTMENTS SW6157 FAVORITE TAN
CULTURED STONE ADHERED STONE	ACCENT - ALL APARTMENTS SW7033 BRAINSTORM BRONZE
	ACCENT - ALL BUILDINGS SW6180 OAKMOSS
	ACCENT - BUILDINGS SW6151 QUIVER TAN
	ACCENT - ALL APARTMENTS SW6158 SAWDUST
	MUTUAL MATERIALS COUNTRY LEDGESTONE HUDSON BAY

GENERAL COLOR NOTES:
1. ALL WINDOWS TO BE VINYL - "CLAY"
2. ALL BUILDING TRIM AND DOWNSPOUTS TO MATCH ADJACENT CLADDING COLOR UNLESS OTHERWISE NOTED.
3. PAINT ALL EXPOSED STEEL CONNECTORS.
4. APPLY FIRST COAT OF PAINT TO TRIMSIDING BEHIND STONE VENEER BEFORE INSTALLATION OF STONE

A EXTERIOR FINISH SCHEDULE
SCALE: NTS

Garage