
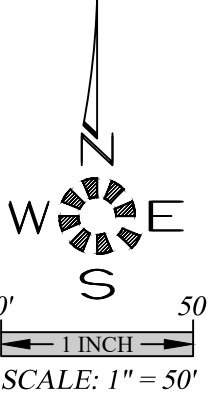


J:\7154\7154-LoneOak\5750\Draw_20\7154p.dwg P2-UT, 12/1/2021 11:04:42 AM D:\csl

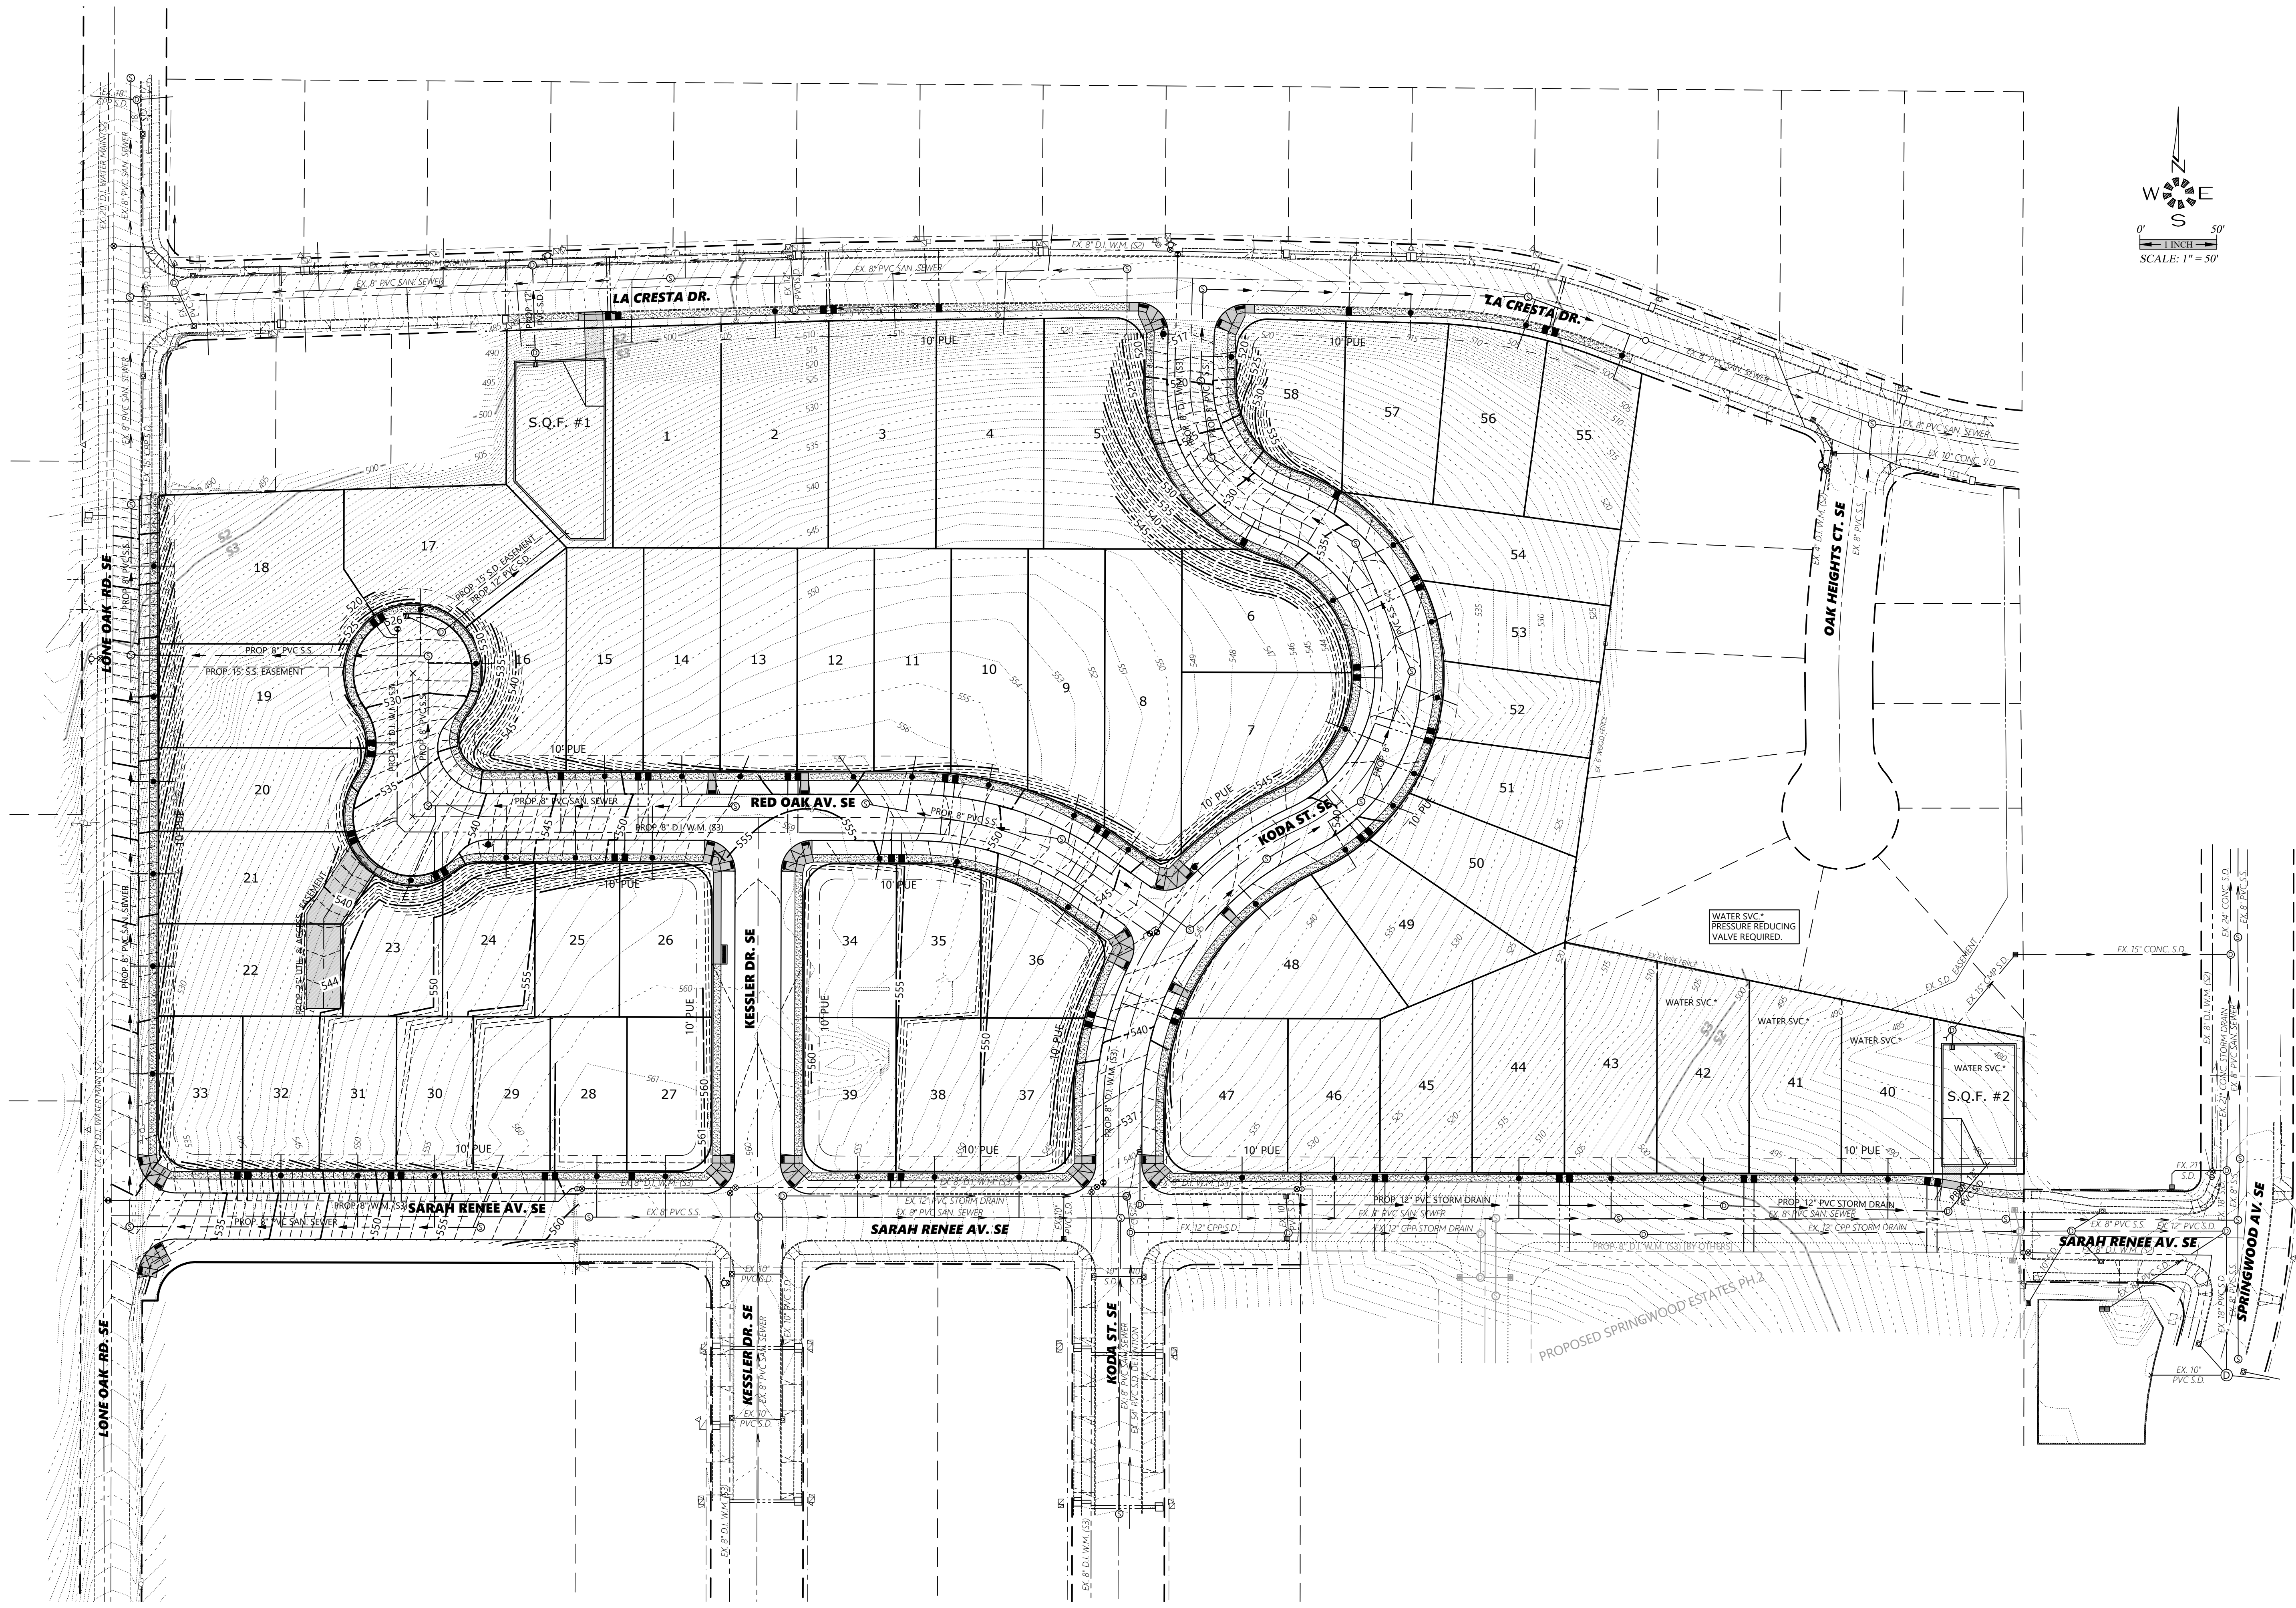

UTILITY PLAN

OAK GROVE

NO CHANGES, MODIFICATIONS
OR REVISIONS SHALL BE
MADE TO THESE DRAWINGS
WITHOUT WRITTEN
AUTHORIZATION FROM THE
DESIGN ENGINEER.
DIMENSIONS & NOTES TAKE
PRECEDENCE OVER
GRAPHICAL REPRESENTATION.

Design: M.D.G.
Drawn: D.G.G.
Checked: J.J.G.
Date: JUNE 2021
Scale: AS SHOWN
As-Built: _____



EXPIRES: 06-30-2021

JOB # 7154