




SALEM, OR



Elan
DESIGN LAB

IDENTIFICATION

 


OVERALL

OVERALL

-300

LECT NO. _____

DL21020

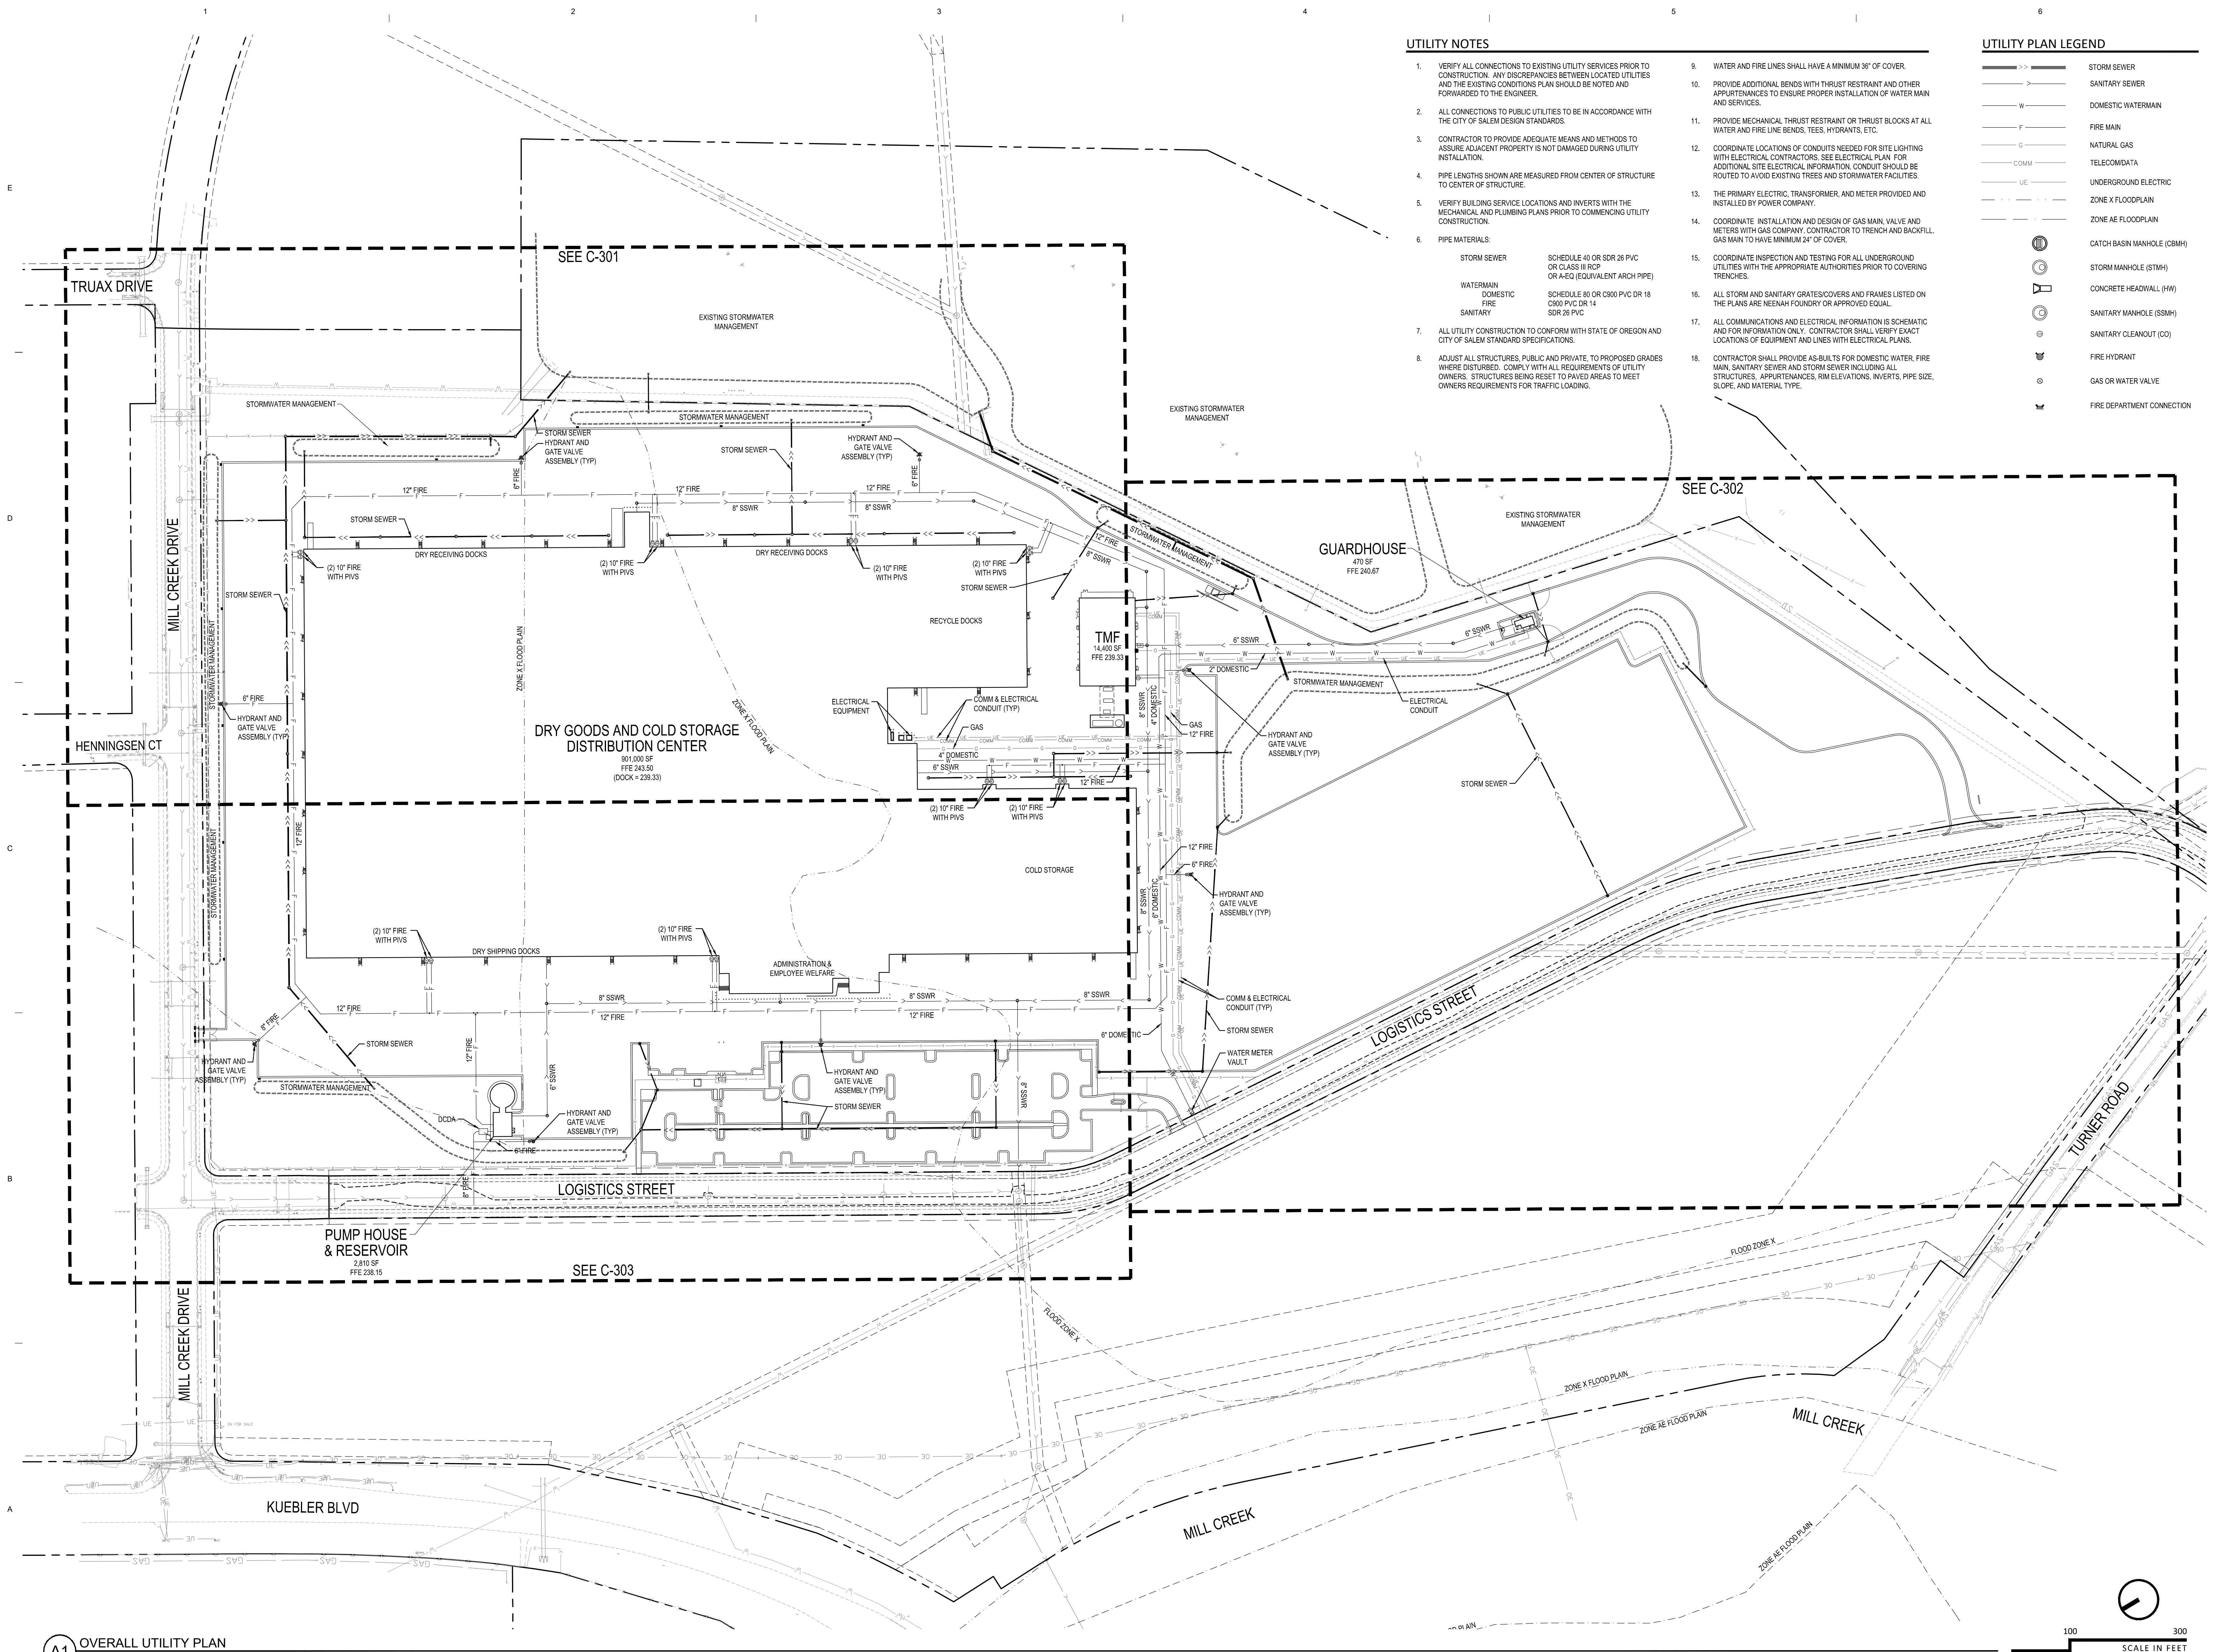

A1 OVERALL UTILITY PLAN
1" = 100'

100 300
SCALE IN FEET