
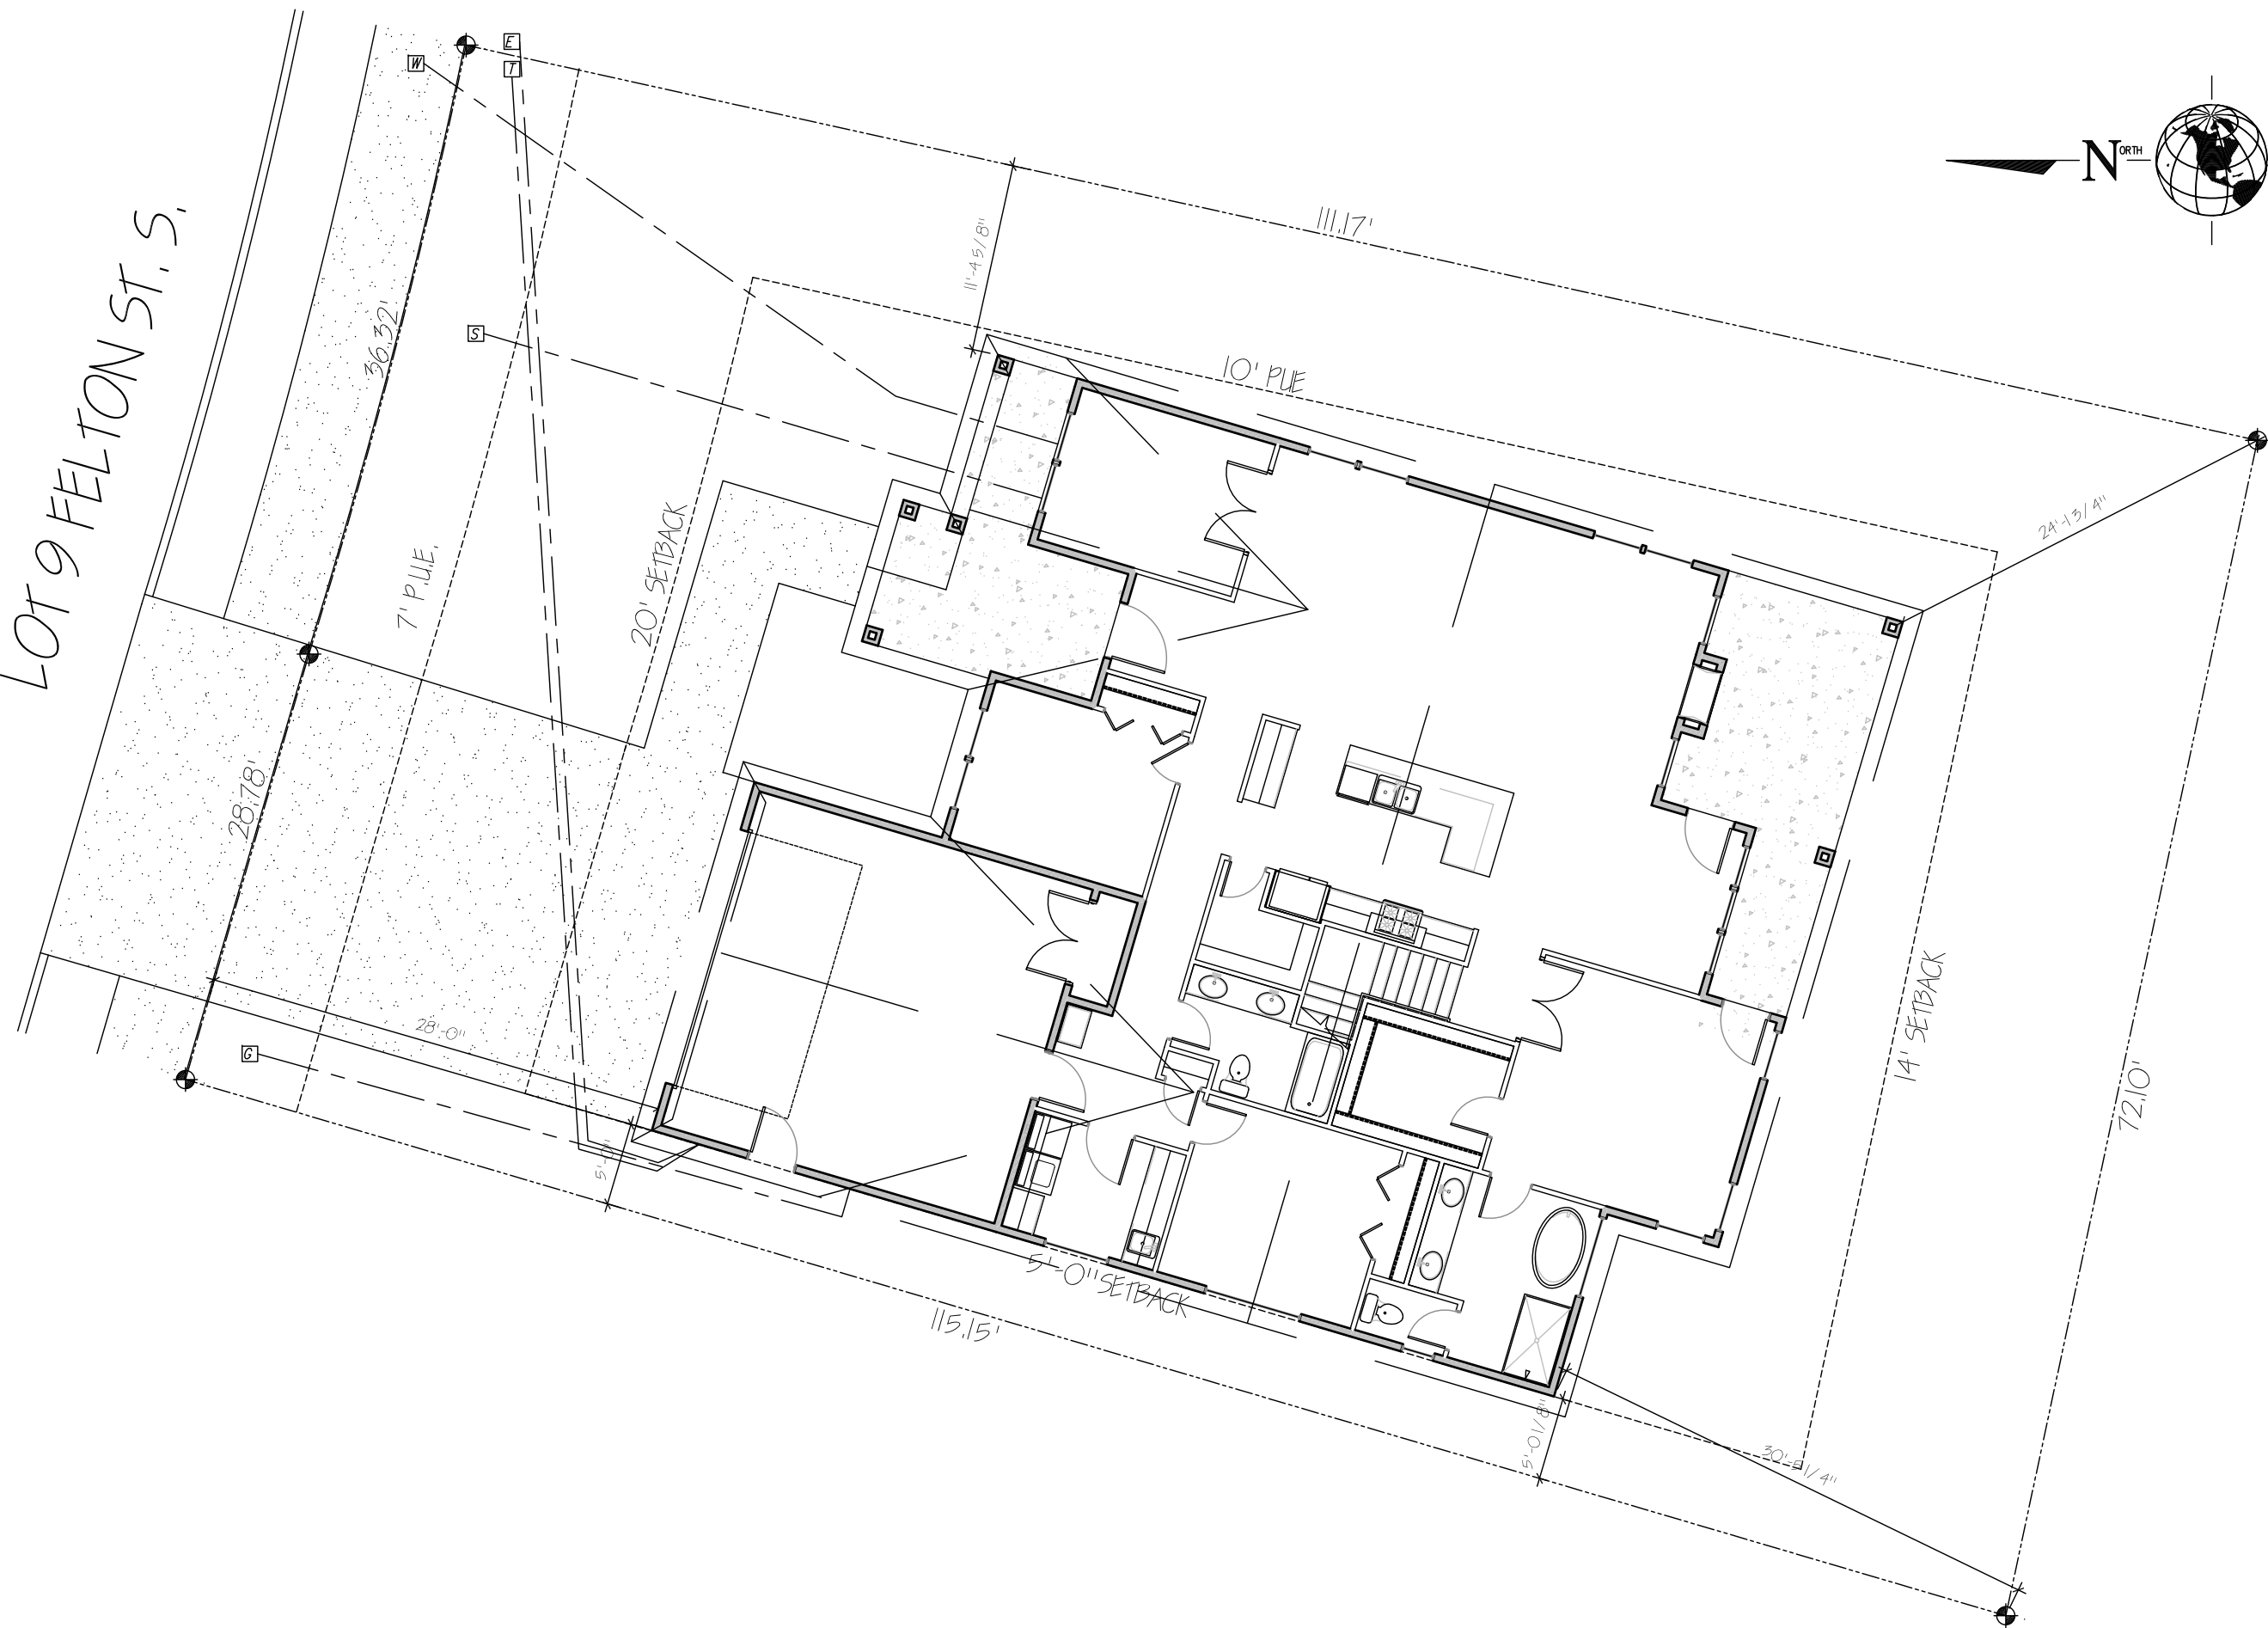
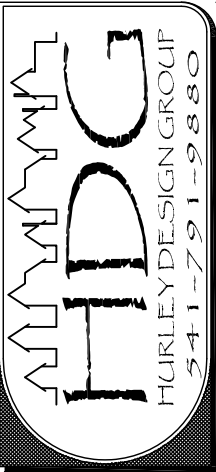


LOT 9 FELTON ST. S.

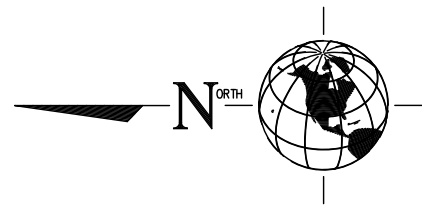

- (SPECIES & DIA AS NOTED)
TREE TO BE REMOVED
- TREE (DIA AS NOTED)
- FIRE HYDRANT
- SEWER STUBOUT
- CATV PEDESTAL
- TELEPHONE PEDESTAL
- ELECTRIC PEDESTAL
- GAS STUBOUT
- WATER STUBOUT
- WATER VALVE
- PROPERTY CORNER
- MONUMENT FOUND AS NOTED
- COUNTOUR (ASSUMED ELEV)
- EASEMENT / SETBACK LINE
- CONCRETE CURB
- UTILITY LINE (AS NOTED)
- PROPERTY BOUNDARY
- GROUND SLOPE

Copyright 2021

DATE: 12-14-2021

SCALE: 1"= 10'

FILE # 2098 S

PROJECT: 2098

PAGE 5

SITE PLAN