
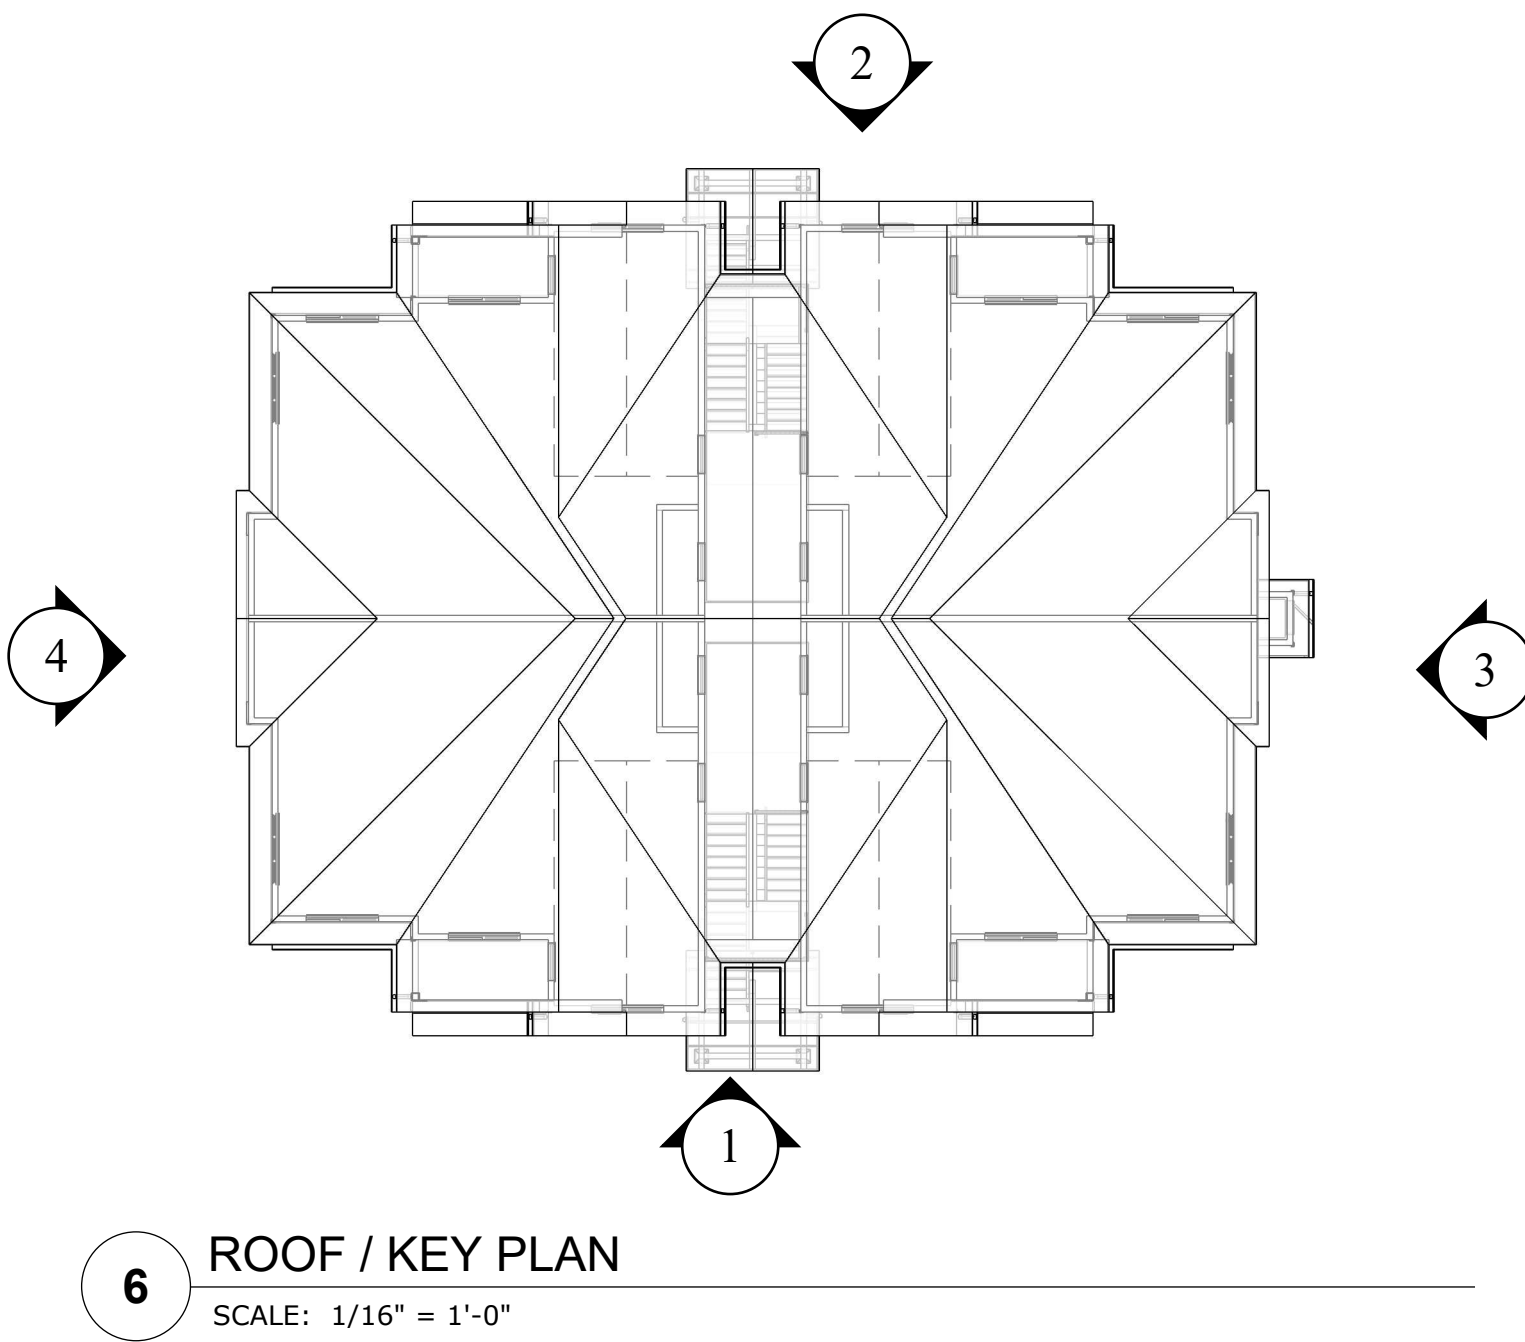
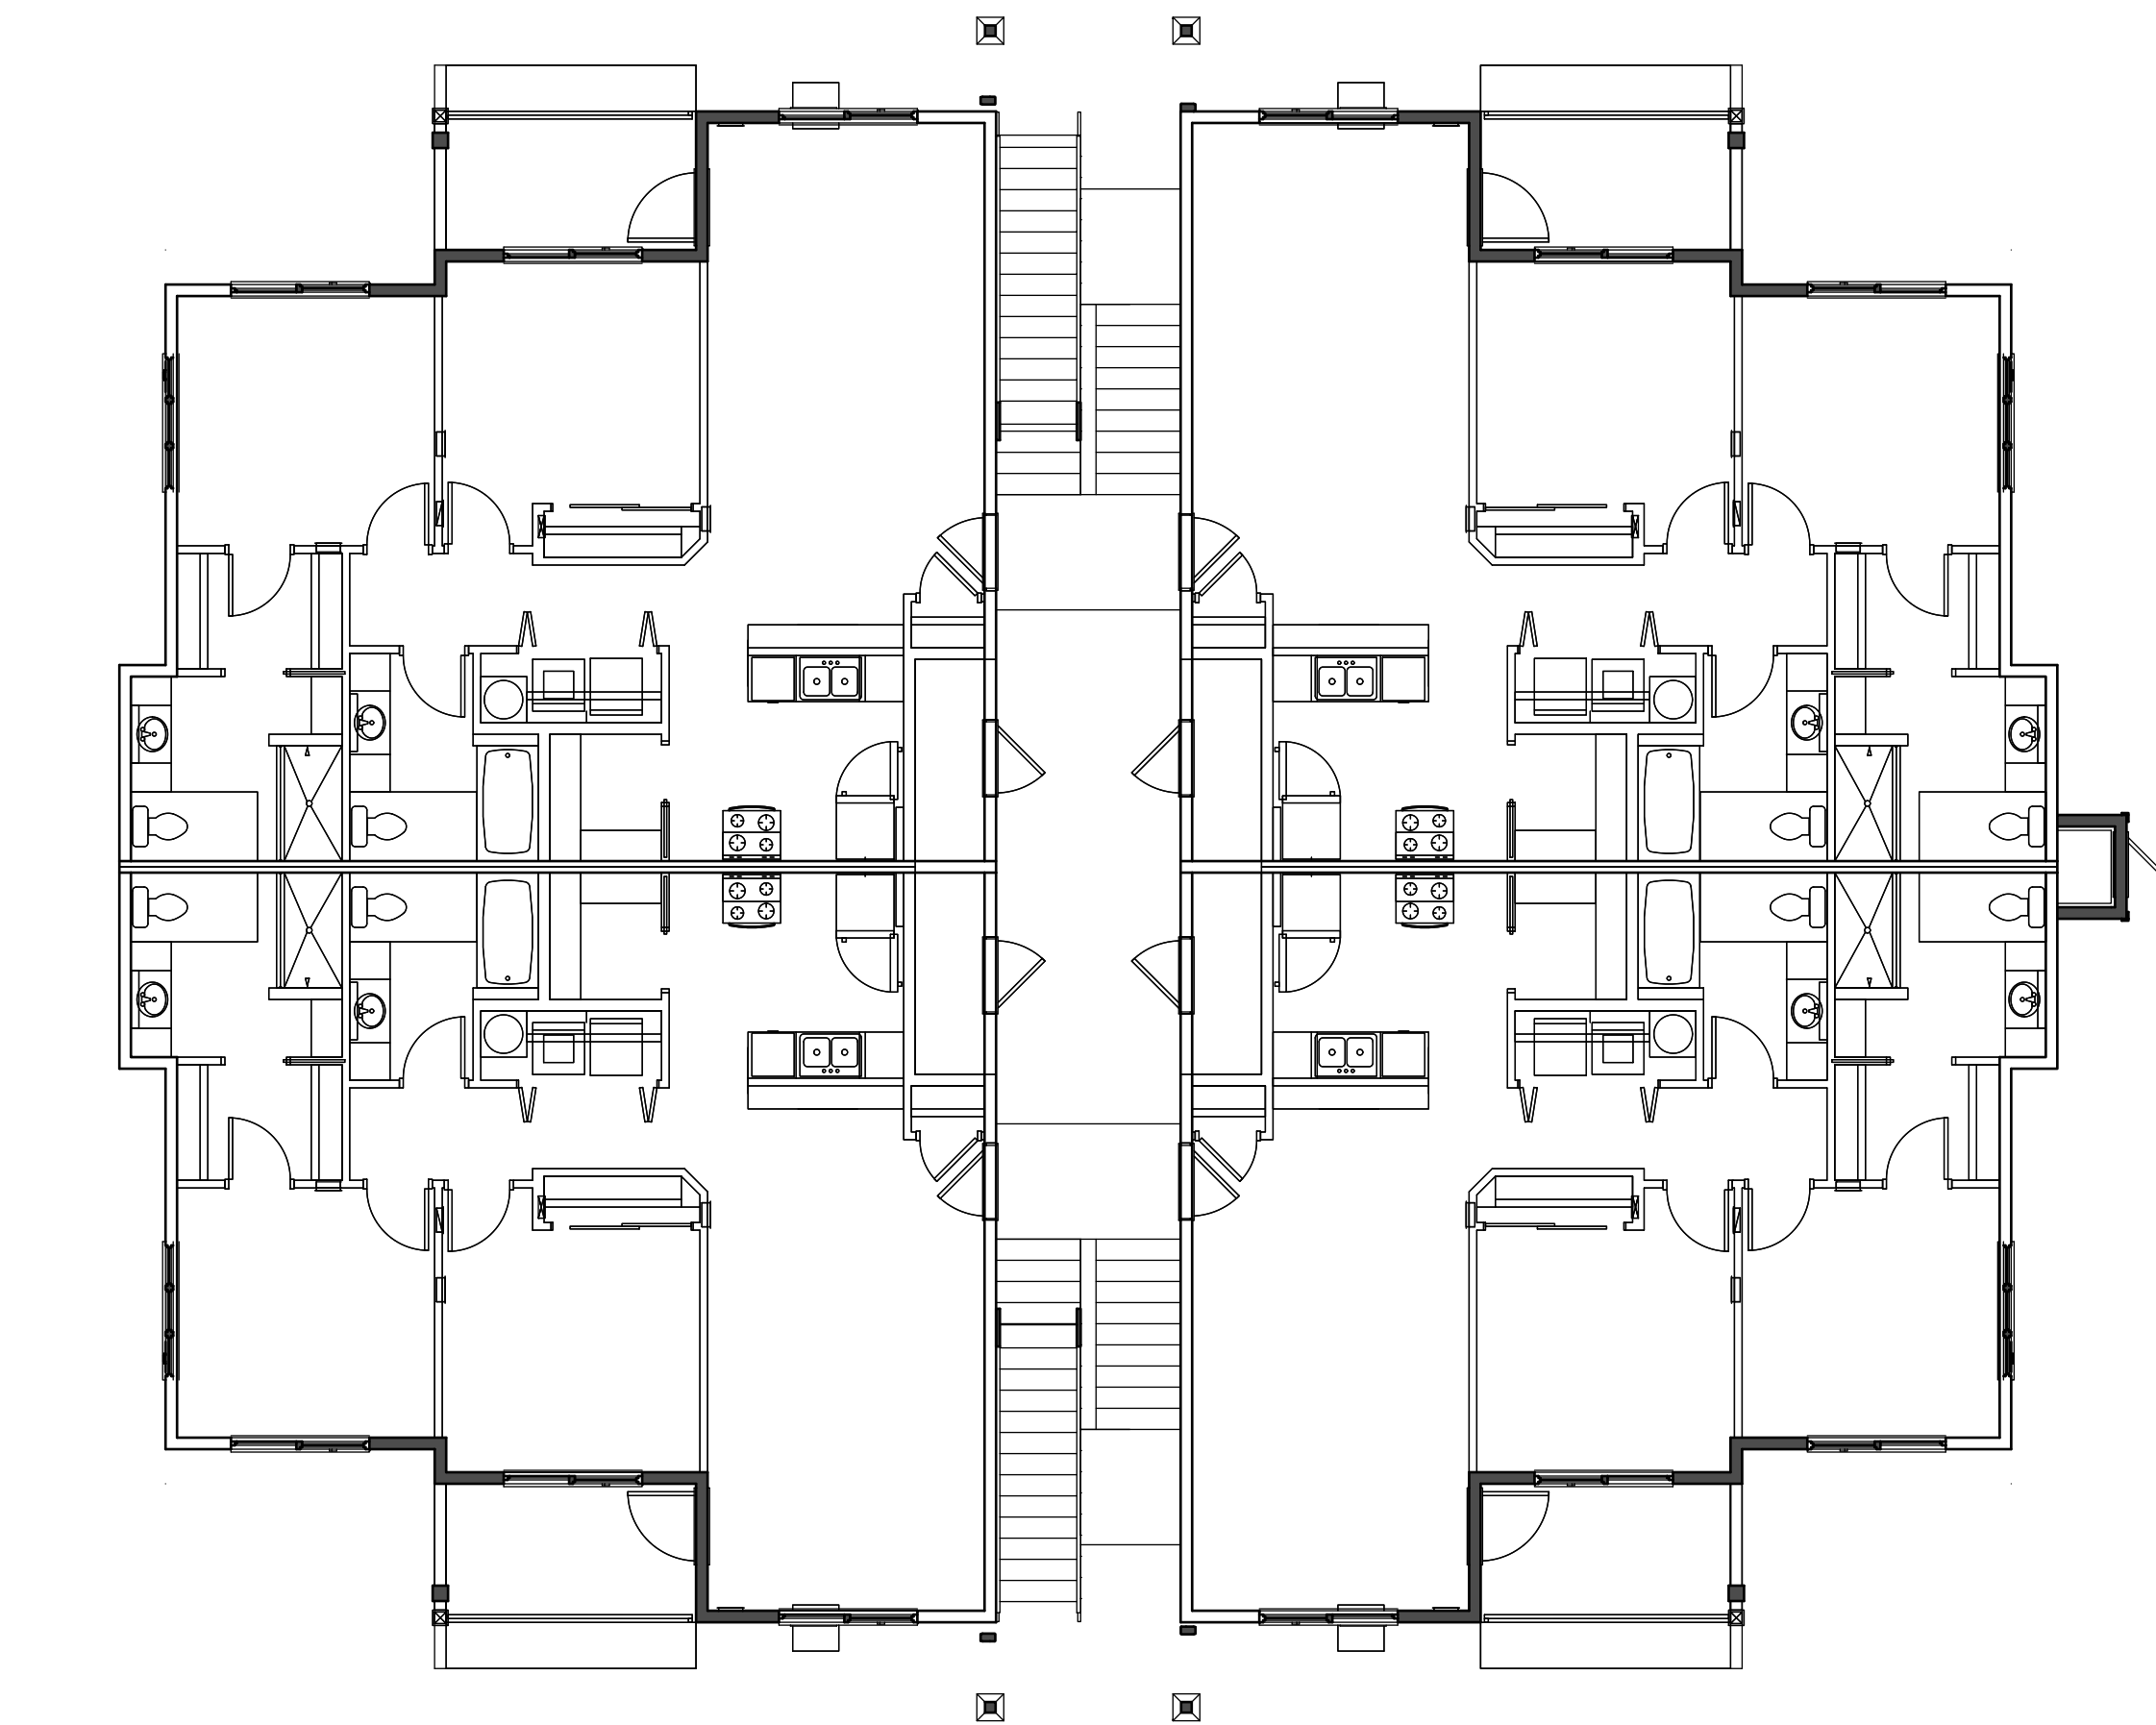


LOCATION: M:\Drafting\Project\2104 Boone Rd Apt B2,3D\Layout\A404 and Use layout - A440

LAST SAVED: February 3, 2022
PRINTED: February 3, 2022

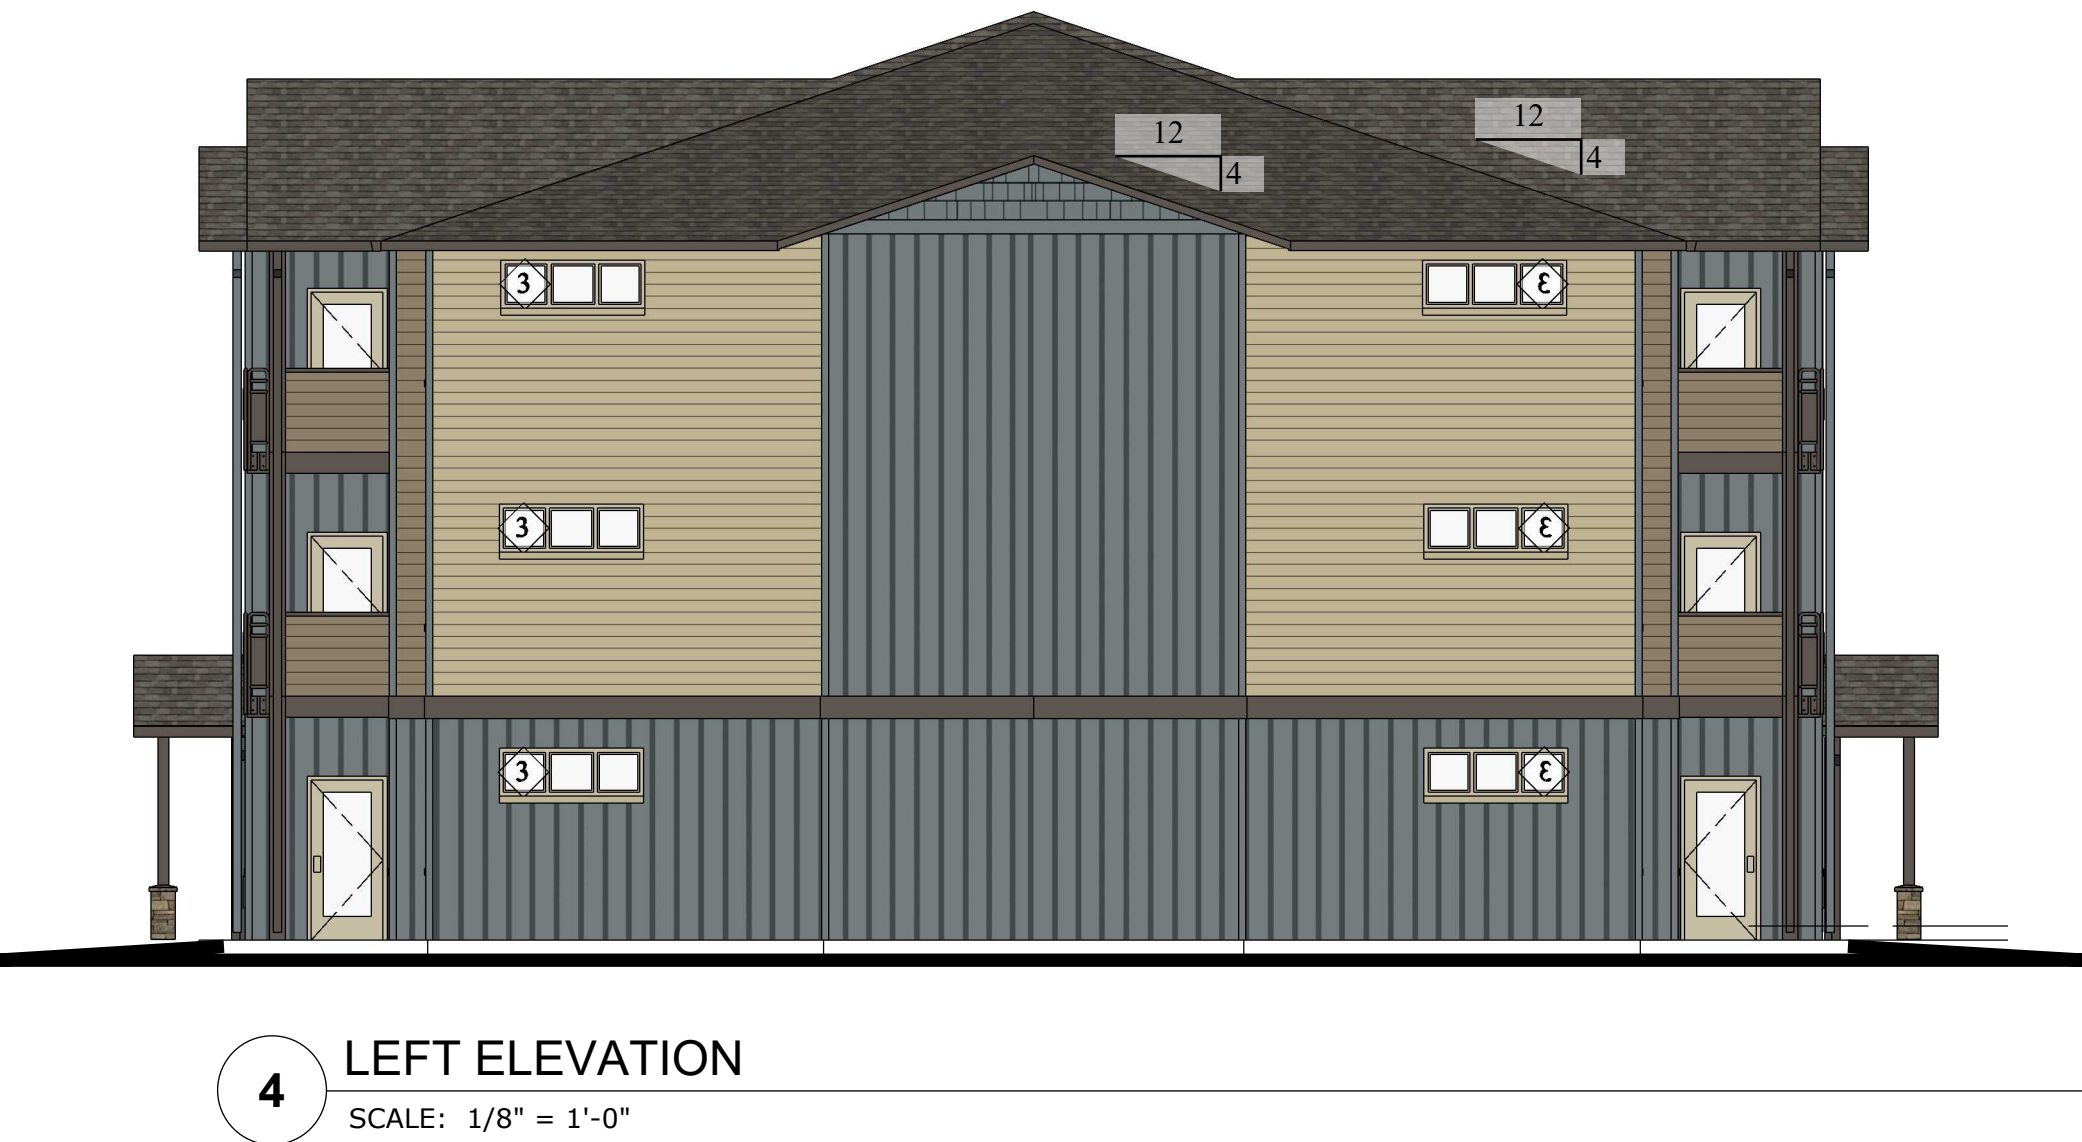

MATERIAL	COLOR
LAMINATED ARCHITECTURAL COMPOSITION SHINGLES	OWENS CORNING BLACK
FIBER CEMENT BOARD AND BATTEN 1x3 BATTENS 16" oc ON 4x8 FIBER CEMENT PANEL	ACCENT - BLDG SW6225 FOGGY DAY
HORIZONTAL FLOOR BAND, FASCIA, GUTTERS, SOFFIT AND DECK TRIM	SW7020 BLACK FOX
FIBER CEMENT LAP SIDING 6" REVEAL LAP PATTERN	MAIN BODY - ALL APARTMENTS SW6157 FAVORITE TAN ACCENT - ALL APARTMENTS SW7033 BRAINSTORM BRONZE ACCENT - ALL BUILDINGS SW6180 OAKMOSS ACCENT - BUILDINGS SW6151 QUIVER TAN ACCENT - ALL APARTMENTS SW6158 SAWDUST
CULTURED STONE ADHERED STONE	MUTUAL MATERIALS COUNTRY LEDGESTONE HUDSON BAY

GENERAL COLOR NOTES:
1. ALL WINDOWS TO BE VINYL - "CLAY"
2. ALL BUILDING TRIM AND DOWNSPOUTS TO MATCH ADJACENT CLADDING COLOR UNLESS OTHERWISE NOTED.
3. PAINT ALL EXPOSED STEEL CONNECTORS.
4. APPLY FIRST COAT OF PAINT TO TRIMSIDING BEHIND STONE VENEER BEFORE INSTALLATION OF STONE

A	EXTERIOR FINISH SCHEDULE
SCALE: NTS	

Bldg D - 12 plex Bldgs #9, #10

3425 Boone Rd. SE
Salem, OR 97317
Phone: (503) 566-5715
FAX: (503) 588-3531

BONAVENTURE
Senior Housing

REVISIONS:

PRELIMINARY
NOT FOR
CONSTRUCTION
February 3, 2022

PROJECT TITLE:
McKENZIE HEIGHTS APARTMENTS, PHASE 2
Salem, OR
36th and Boone Rd

SHEET TITLE:
EXTERIOR ELEVATIONS

DRAWN BY 2104	SHEET: A440
DATE: 10/31/2021	