
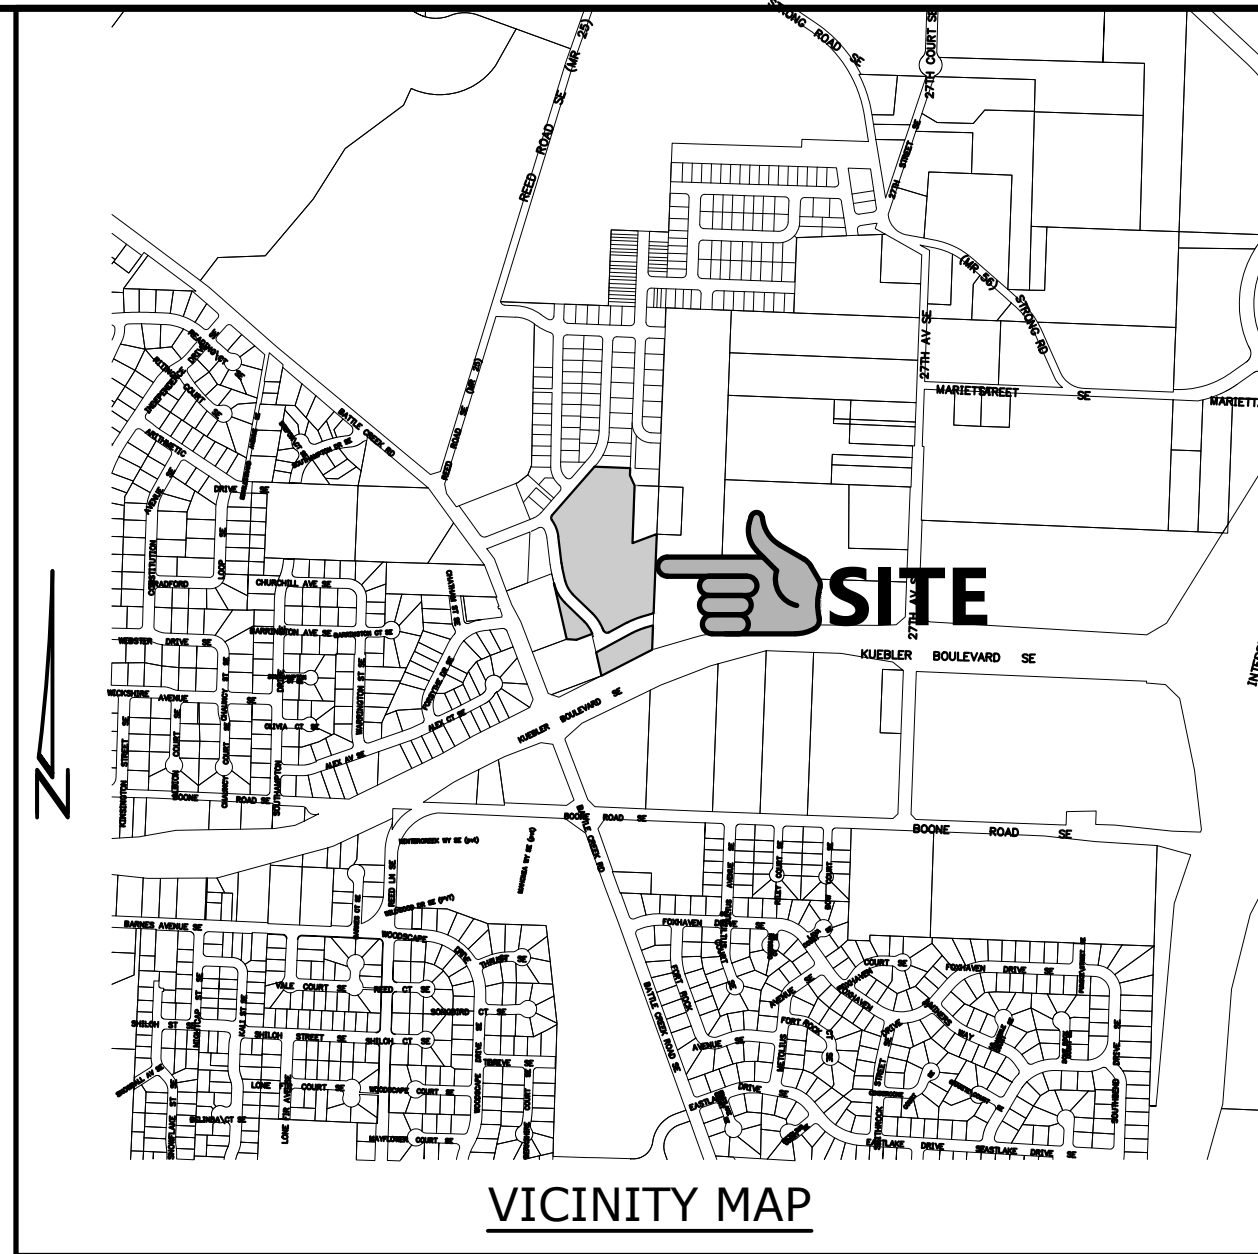


J:\7192\7192-Coburn Apartments.dwg, 2/1/2023, 3:58:48 PM, T3.dwg

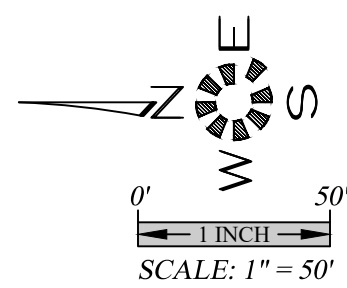

COBURN APARTMENTS

SEC. 11, T. 8 S., R. 3 W., W.M.
CITY OF SALEM
MARION COUNTY, OREGON

Owner / Developer:

WESTWOOD HOMES, LLC

12700 NW CORNELL ROAD
PORTLAND, OREGON 97229

SHEET INDEX

- SDR1 COVER SHEET
- SDR2 EXISTING CONDITIONS PLAN
- SDR3 SITE PLAN
- SDR4 OPEN SPACE PLAN
- SDR5 GRADING PLAN
- SDR6 PRIVATE STORM DRAIN PLAN
- SDR7 PRIVATE SANITARY SEWER PLAN
- SDR8 PRIVATE DOMESTIC WATER PLAN
- SDR9 PRIVATE FIRE SERVICE PLAN

- 201 PUBLIC SANITARY SEWER PLAN
- 301 PUBLIC STORM DRAIN PLAN
- 401 PUBLIC STREET PLAN - M STREET
- 402 PUBLIC STREET PLAN - O STREET
- 403 PUBLIC STREET PLAN - P AVENUE
- 501 PUBLIC WATER PLAN

- L1.1 LANDSCAPE PLAN
- L1.2 LANDSCAPE PLAN
- L1.3 LANDSCAPE PLAN
- L1.4 LANDSCAPE NOTES & DETAILS

BUILDING 5,6,13,16 (TYPE "A" & "B" UNITS)

- A1.3 LOWER FLOOR PLAN
- A1.4 MIDDLE & UPPER FLOOR PLAN
- A1.8 BUILDING ELEVATIONS

BUILDING 18 (TYPES "A" & "C" UNITS)

- A2.3 LOWER FLOOR PLAN
- A2.4 UPPER FLOOR PLAN
- A2.8 BUILDING ELEVATIONS

BUILDING 19 (TYPE "A" & "C" UNITS)

- A3.3 LOWER FLOOR PLAN
- A3.4 MIDDLE & UPPER FLOOR PLAN
- A3.8 BUILDING ELEVATIONS

BUILDING 17 (TYPES "C" UNITS)

- A4.3 LOWER FLOOR PLAN
- A4.4 MIDDLE & UPPER FLOOR PLAN
- A4.8 BUILDING ELEVATIONS

BUILDING 1,3 (TYPES "C" UNITS)

- A5.3 LOWER FLOOR PLAN
- A5.4 MIDDLE FLOOR PLAN
- A5.5 UPPER FLOOR PLAN
- A5.9 BUILDING ELEVATIONS

BUILDINGS 14 (TYPES "F" UNITS)


- A6.3 LOWER FLOOR PLAN
- A6.4 MIDDLE & UPPER FLOOR PLAN
- A6.8 BUILDING ELEVATIONS

BUILDING 8 (TYPES "G" UNITS)

- A7.3 LOWER FLOOR PLAN
- A7.4 MIDDLE & UPPER FLOOR PLAN
- A7.6 BUILDING ELEVATIONS

BUILDING 2,7,9-12,15 (TYPES "C" UNITS)

- A8.3 LOWER FLOOR PLAN
- A8.4 MIDDLE & UPPER FLOOR PLAN
- A8.9 BUILDING ELEVATIONS

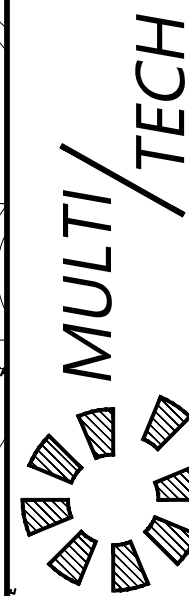


ENGINEERING SERVICES, INC.
1155 13th ST. S.E. SALEM, OR. 97302
PH: (503) 363 - 9227 FAX (503) 364-1260
www.multiphase.com

COVER SHEET

COBURN APARTMENTS

NO CHANGES, MODIFICATIONS
OR REPRODUCTIONS TO BE
MADE TO THESE DRAWINGS
WITHOUT WRITTEN
AUTHORIZATION FROM THE
DESIGN ENGINEER.
DIMENSIONS & NOTES TAKE
PRECEDENCE OVER
GRAPHICAL REPRESENTATION.

Design: M.D.G.
Drawn: T.N.S.
Checked: J.J.G.
Date: APR 2021
Scale: AS SHOWN

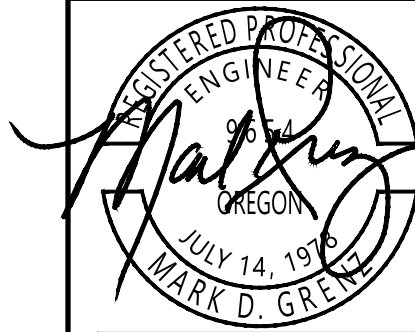

EXPIRES: 06-30-2023

JOB # 7192

SDR1