

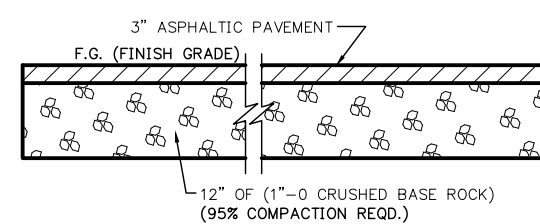


J:\7192\7192-Coburn Apartments.dwg, 2/2/2023, 3:08:43 PM, T20.dwg

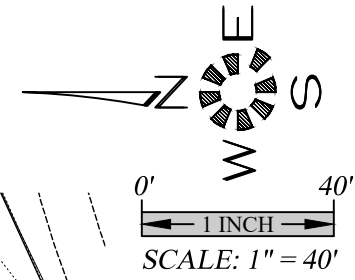

TYPICAL DRIVE AISLE SECTION
-NTS-

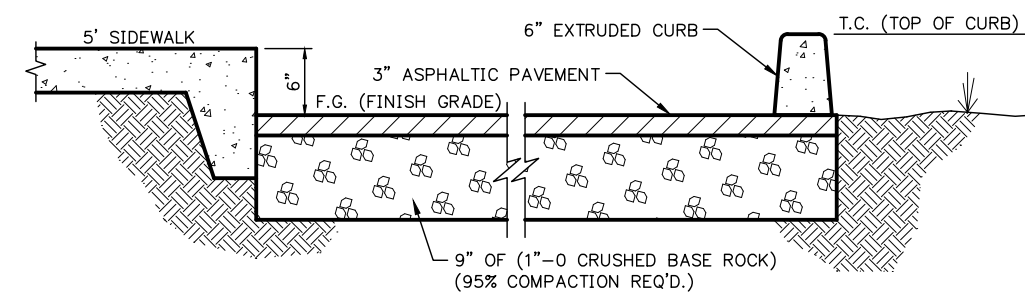


TYPICAL SIDEWALK AND DRIVE WAY SECTION
-NTS-

GRADING PLAN

COBURN APARTMENTS

NO CHANGES, MODIFICATIONS
OR REPRODUCTIONS TO BE
MADE TO THESE DRAWINGS
WITHOUT WRITTEN
AUTHORIZATION FROM THE
DESIGN ENGINEER.
DIMENSIONS & NOTES TAKE
PRECEDENCE OVER
GRAPHICAL REPRESENTATION.

71920 SDRS-000
Design: M.D.G.
Drawn: T.N.S.
Checked: J.J.G.
Date: APR 2021
Scale: AS SHOWN

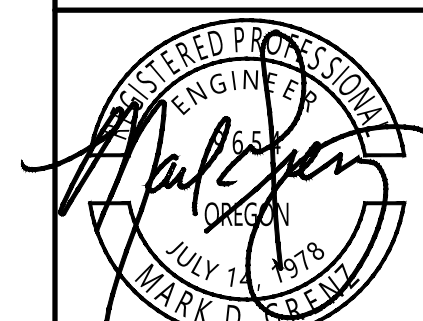

EXPIRES: 06-30-2023

JOB # 7192

SDR5