
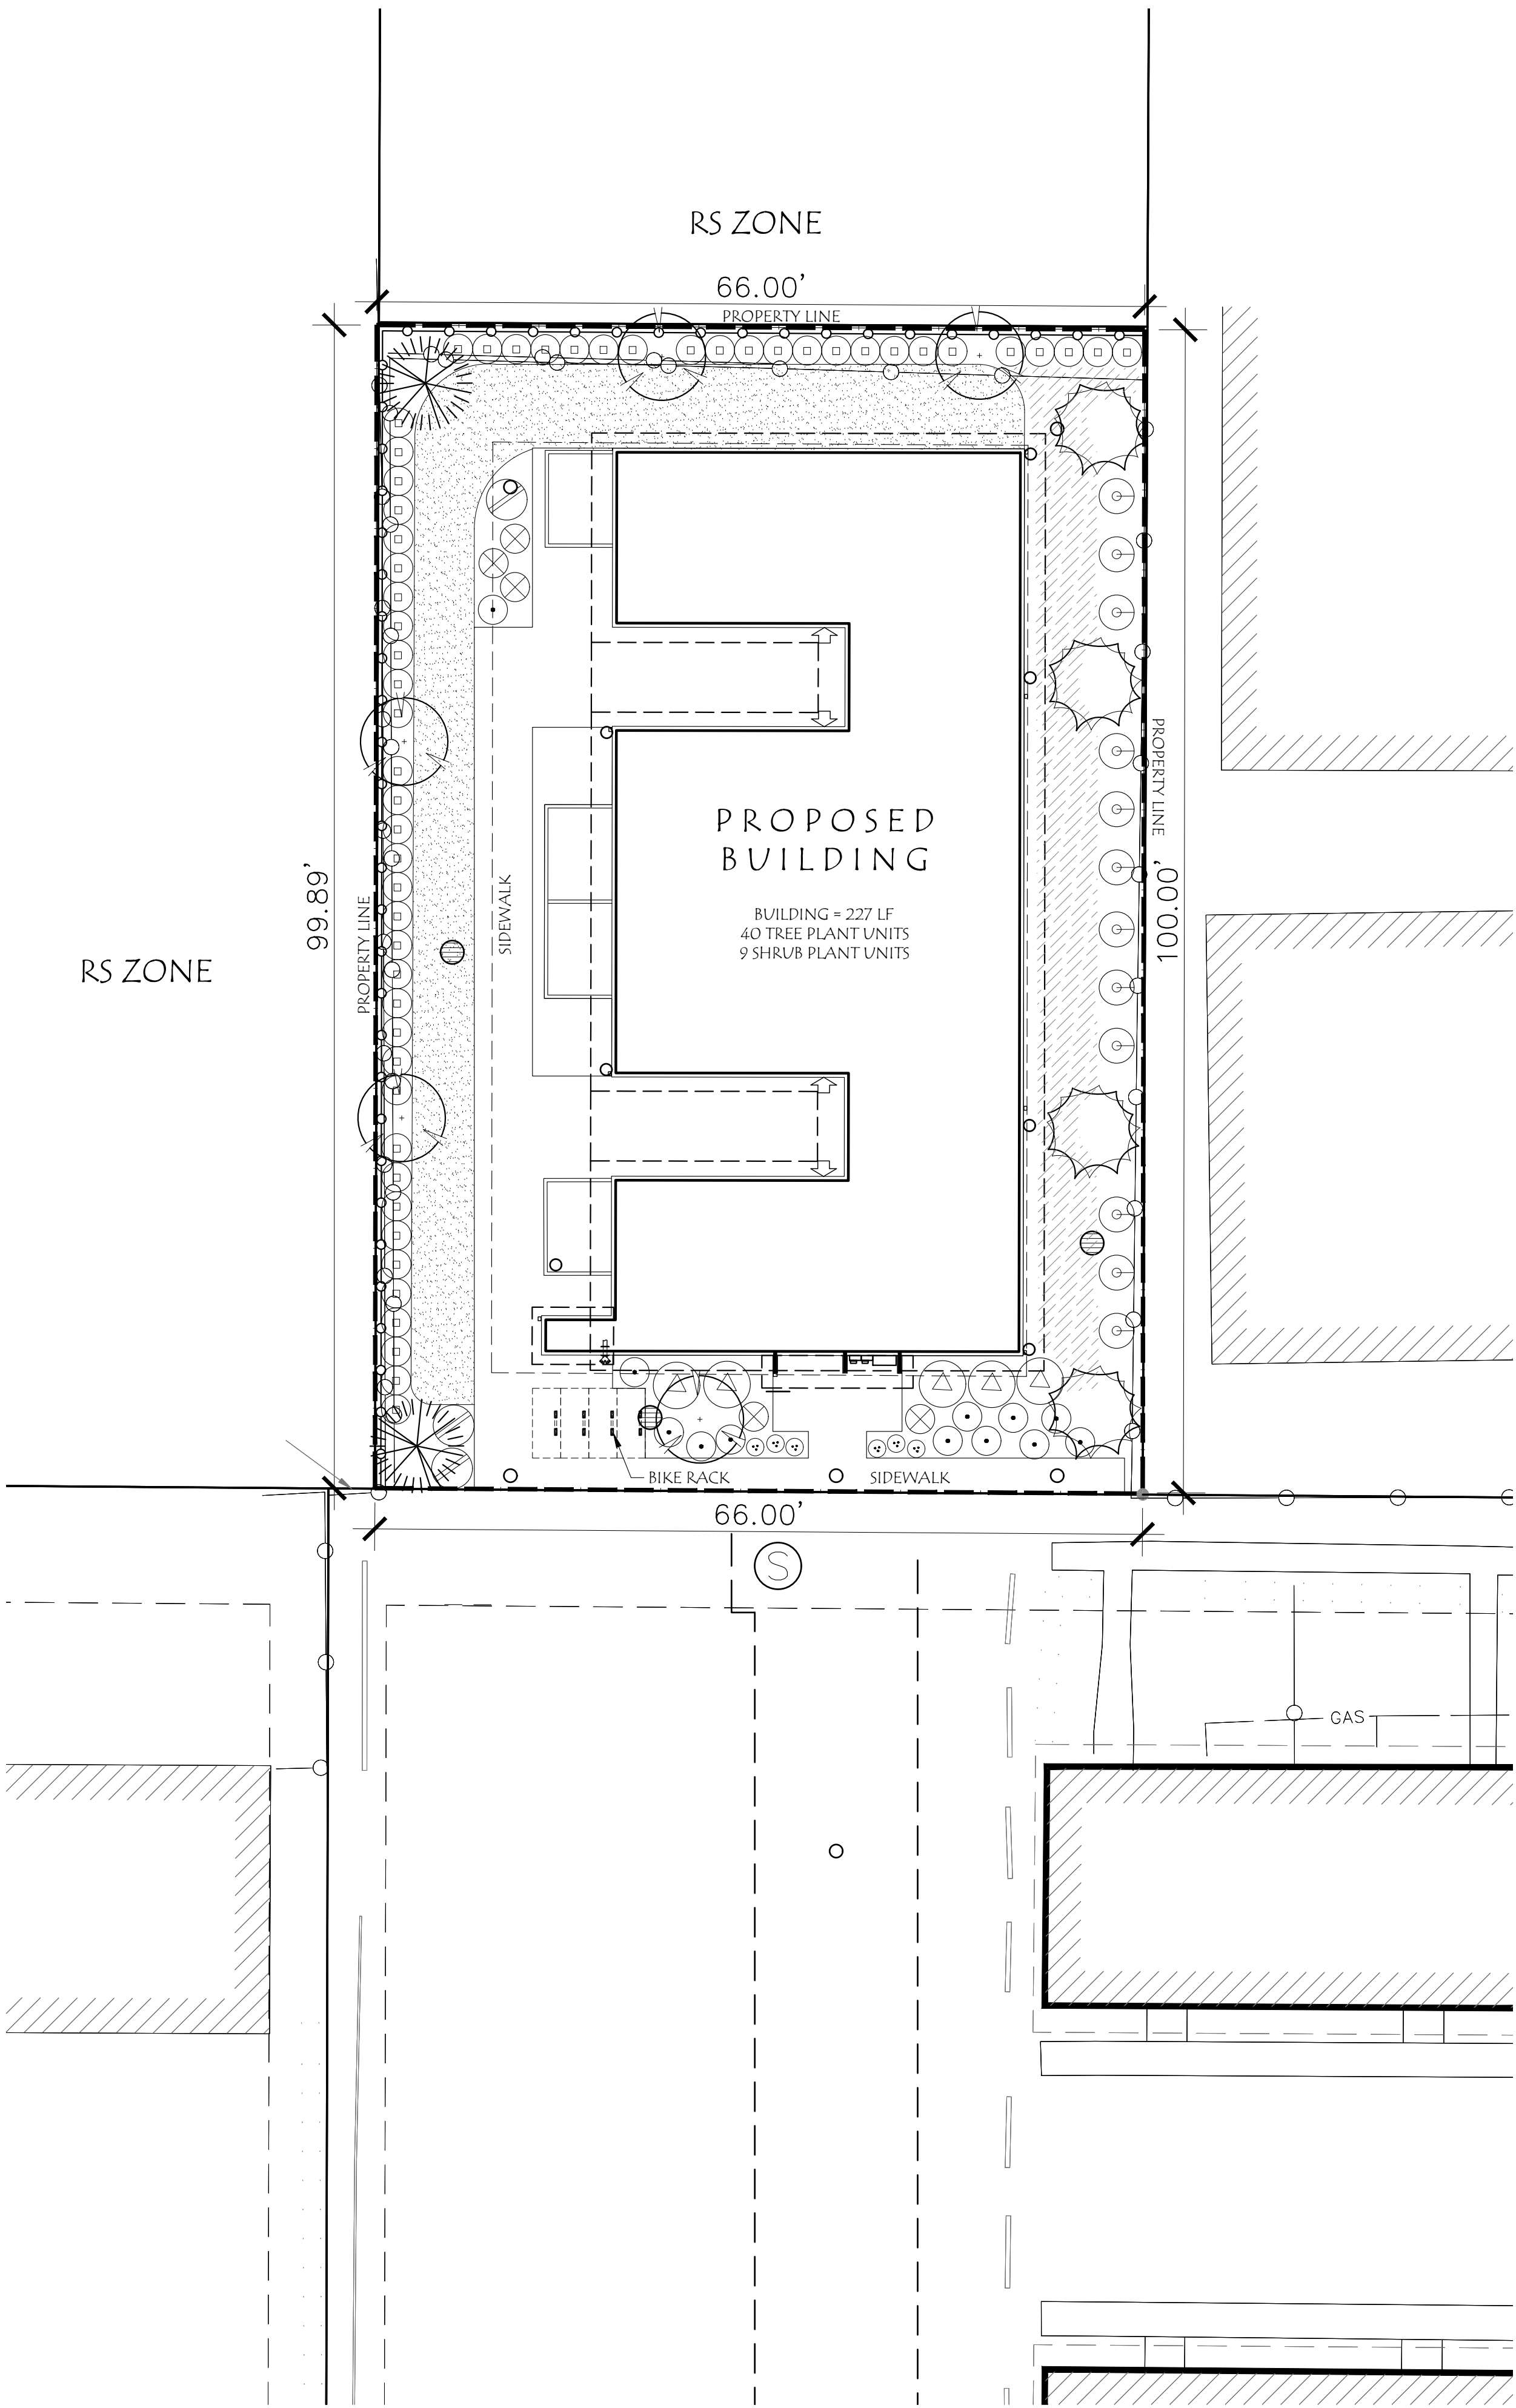
 
 
 


 

Plant Legend

TREES	QTY	BOTANICAL / COMMON NAME	SIZE	
	2	Chamaecyparis nootkatensis "Glauca Pendula" / Weeping Nootka False Cypress	4-6" Ht., B&B	Evergreen
	4	Chamaecyparis obtusa "Gracilis" / Slender Hinoki False Cypress	4-6" Ht., B&B	Evergreen
	5	Prunus serrulata "Amanogawa" / Japanese Flowering Cherry	1" Cal., B&B	Ornamental
SHRUBS	QTY	BOTANICAL / COMMON NAME	SIZE	
	12	Abelia x grandiflora "Kaleidoscope" / Kaleidoscope Abelia	1 Gal.	
	3	Abelia x grandiflora "Sherwoodii" / Sherwood Glossy Abelia	2 Gal.	
	55	Euonymus japonicus "Green Spire" / Green Spire Euonymus	3 Gal.	
	5	Nandina domestica "Gulf Stream" TM / Gulf Stream Heavenly Bamboo	1 Gal.	
	5	Rhaphiolepis umbellata "Minor" / Yedda Hawthorn	2 Gal.	
	12	Sarcococca confusa / Sweetbox	2 Gal.	
GRASSES / PERENNIALS	QTY	BOTANICAL / COMMON NAME	SIZE	
	6	Hemerocallis x "Stella de Oro" / Stella de Oro Daylily	1 Gal.	
GROUND COVERS	QTY	BOTANICAL / COMMON NAME	SIZE	SPACING
	462	Pachysandra terminalis "Green Carpet" / Green Carpet Japanese Pachysandra	4" Pot	12" o.c.
	816 sf	ProTime PT301 Water Smarter Fescue or Equal	Seed @Rate of 10lbs per 1000 sf	

General Notes:

- PRELIMINARY LANDSCAPE PLANS, NOT FOR CONSTRUCTION.
- SEE ARCHITECTURAL DRAWINGS FOR SITE PLAN.
- MULCH ALL PLANTER BEDS WITH 2" FIR MULCH.
- SITE TO BE IRRIGATED BY WATER EFFICIENT UNDERGROUND AUTOMATIC IRRIGATION SYSTEMS.

Multifamily Landscape Requirements

SITE AREA SQUARE FOOTAGE (SF): 6,534 SF
1 TREE PER 2000 SF GROSS AREA = 4 TREES
PROPOSED = 11 TREES

LANDSCAPE AREA = 2,510 SF

BUFFER TO ZONES RS: 1 TREE EVERY 30 LF AND 6' HT.
SIGHT OBSCURING FENCE

BUILDING PERIMETER: 1 TREE (10 UNITS) PER 60 LF OF BUILDING WALL
(WITHIN 25' OF BUILDING)
1 SHRUB (1 PLANT UNIT) PER 25 LF
2 PLANT UNITS AT ENTRY WAYS

Laurus
Designs, LLC




1012 Pine Street
Silverton, Oregon
503.784.6494

Lockwood
Apartment

701 Lockwood Lane South
Salem, Oregon



PLANTING
PLAN

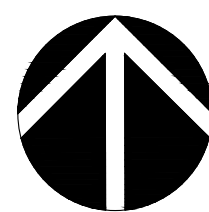

SCALE: 1"=10'-0"
0' 5' 10' 20'
SCALE

February 16th, 2022

REVISIONS

#	DATE	NOTES	INITIALS

L1.1

SHEET 1 OF 1

PROJECT #: 1413R