
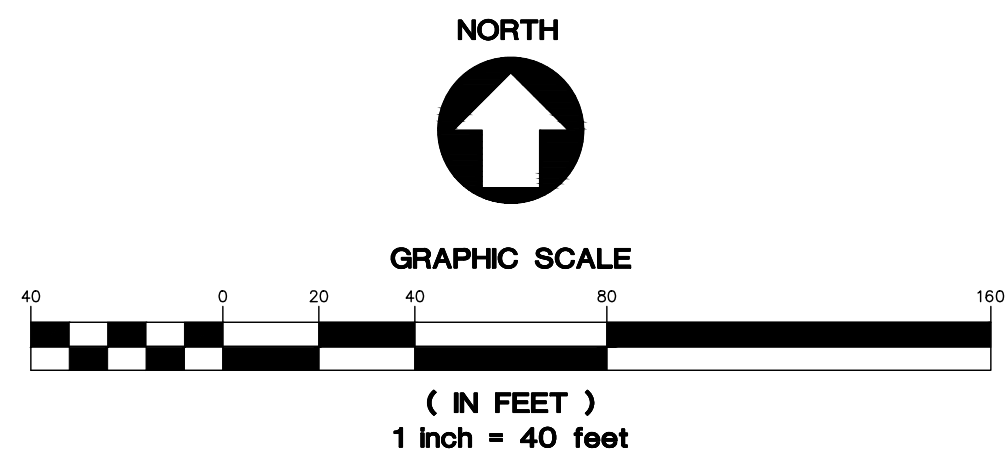


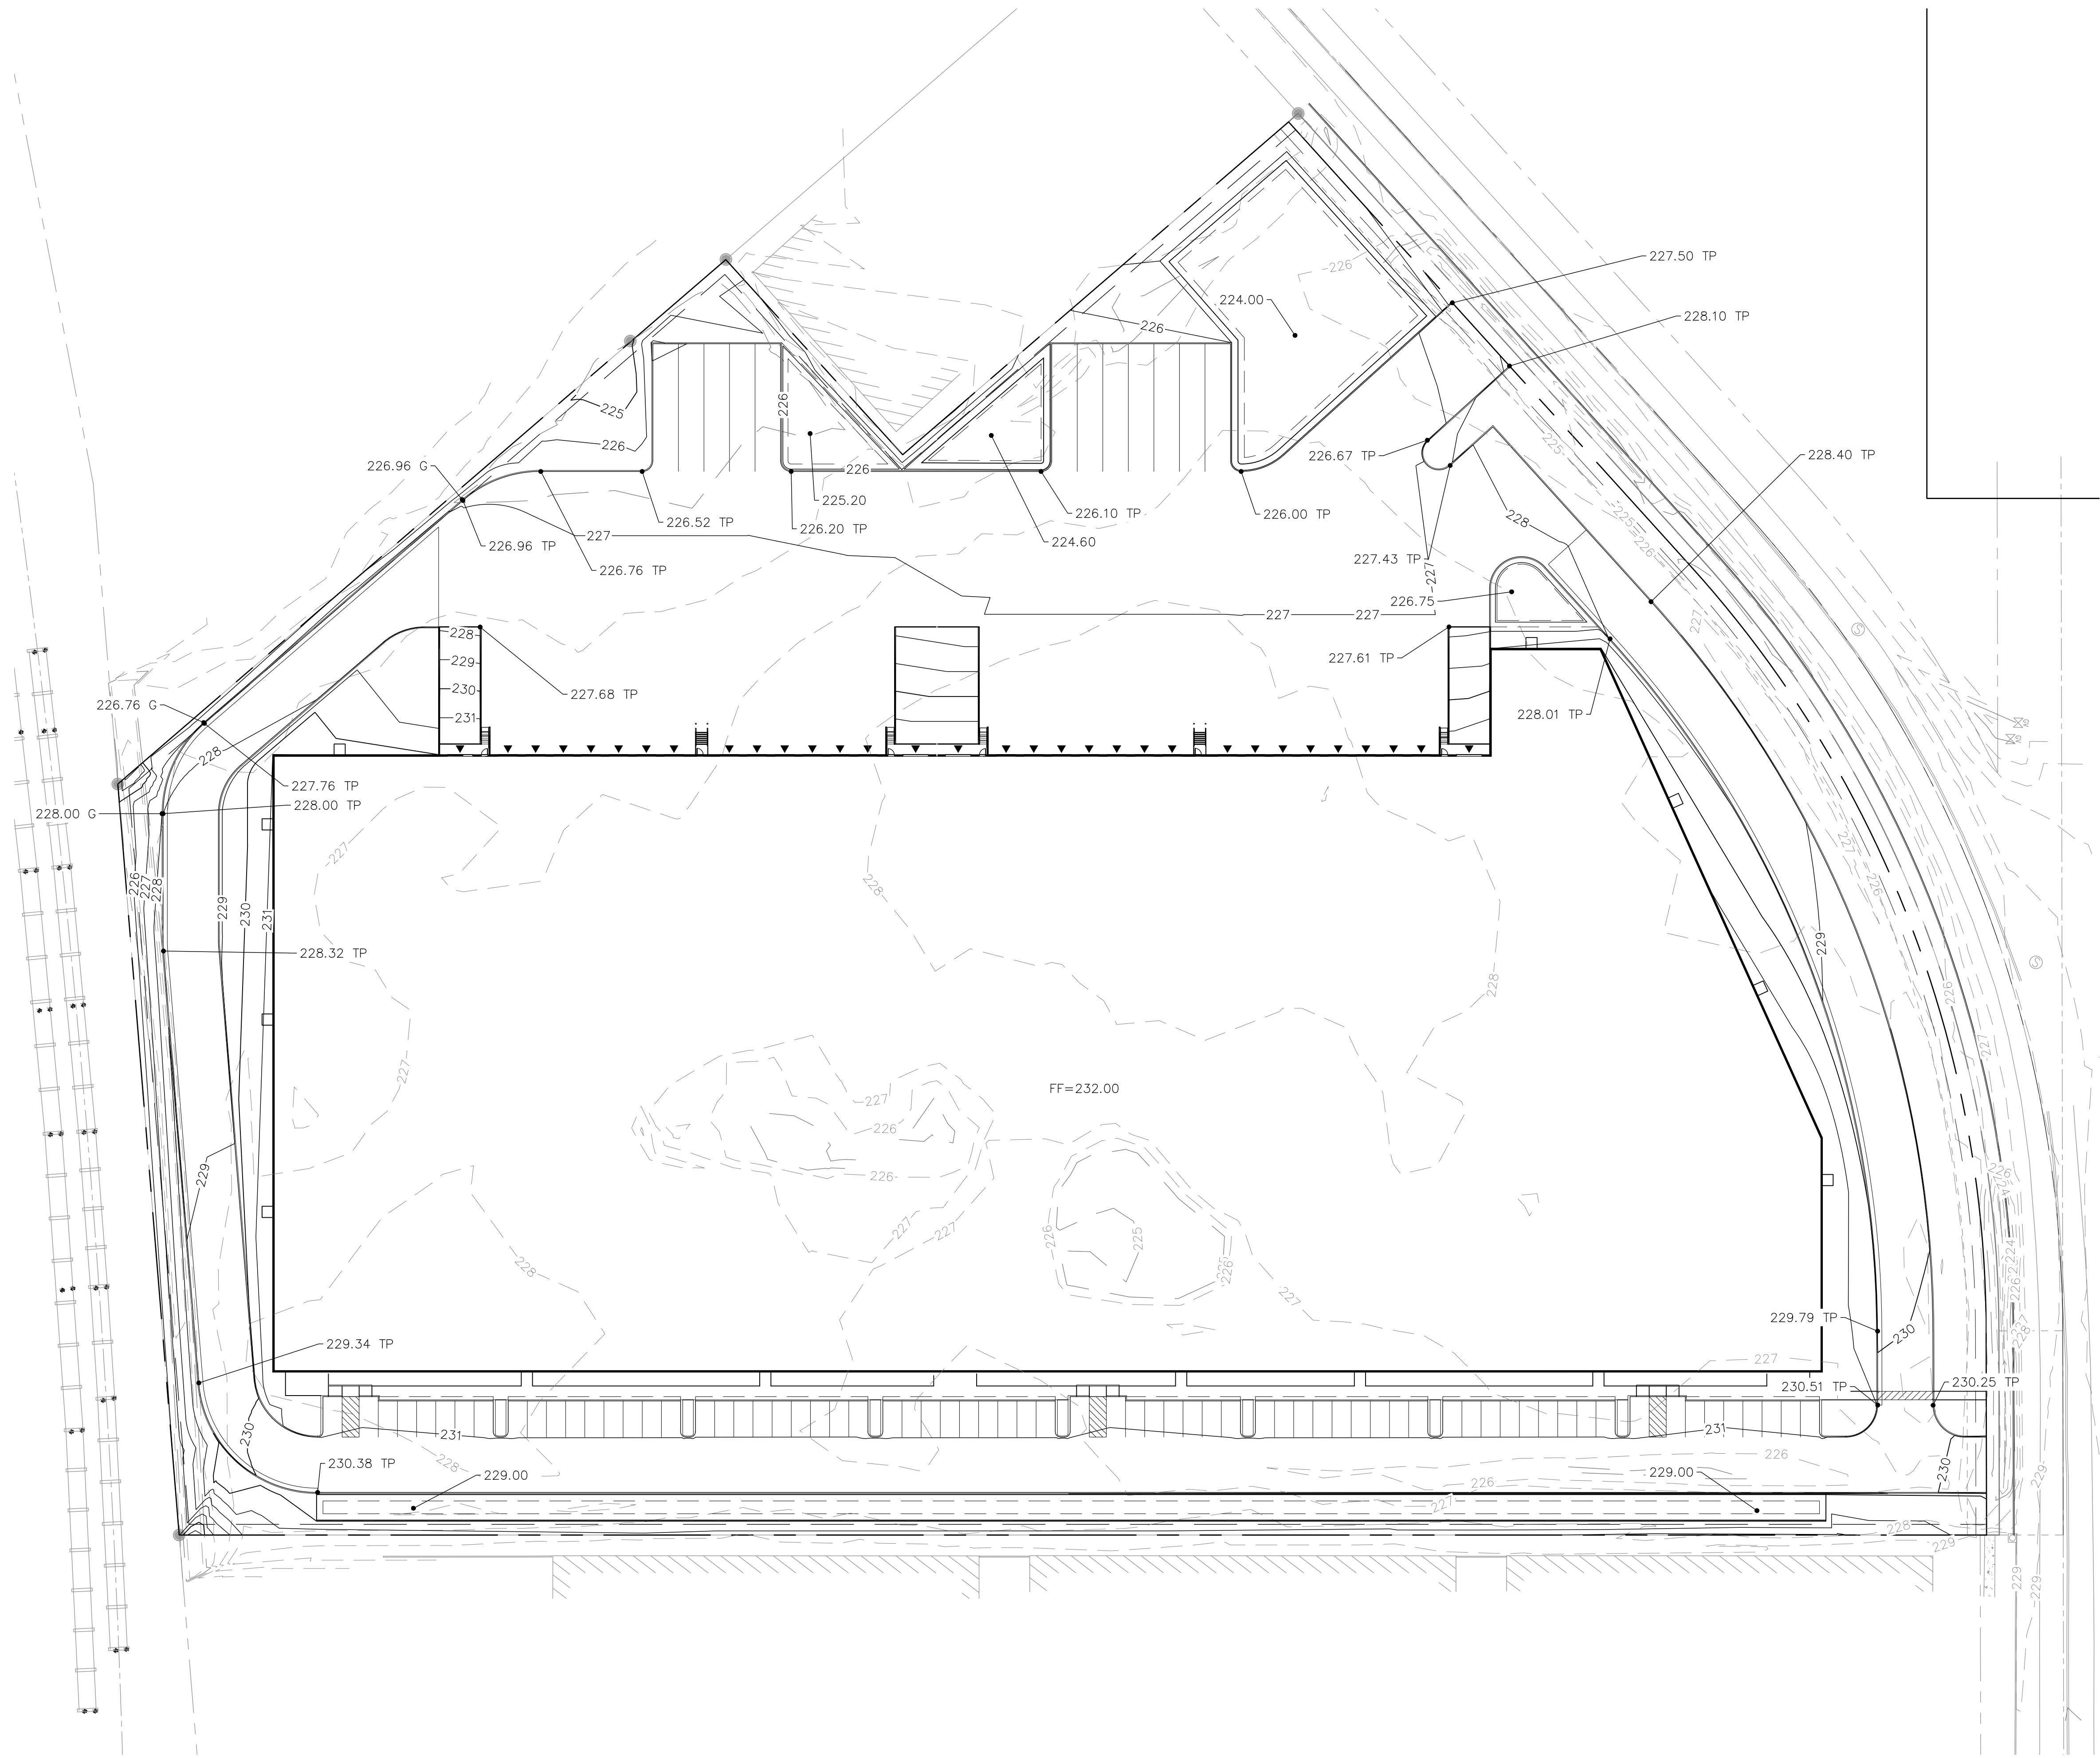

AAI aai engineering, inc.
ENGINEERING
4875 SW Griffith Drive | Suite 100 | Beaverton, OR 97005
503.620.3030 tel | 503.620.5539 fax | www.aaieng.com

TURNER ROAD

SALEM, OR

SHEET TITLE GRADING PLAN

DATE: 02/11/22
DRAWN: KPM
CHECKED: CNH
REVISIONS:

© AAI ENGINEERING INC.
2022. ALL RIGHTS RESERVED.

THESE DRAWINGS ARE THE
PROPERTY OF AAI ENGINEERING INC.
AND ARE NOT TO BE USED OR
REPRODUCED IN ANY MANNER
EXCEPT WITH THE PRIOR WRITTEN
PERMISSION OF AAI ENGINEERING INC.

SHEET NUMBER

C2.0

JOB NUMBER: A21166.10