



TURNER ROAD

SHEET TITLE

UTILITY PLAN


© AAI ENGINEERING INC.
2022. ALL RIGHTS RESERVED

THESE DRAWINGS ARE THE
PROPERTY OF AAI ENGINEERING INC.
AND ARE NOT TO BE USED OR
REPRODUCED IN ANY MANNER,
EXCEPT WITH THE PRIOR WRITTEN
PERMISSION OF AAI ENGINEERING INC.

SHEET NUMBER

C3.0

JOB NUMBER: A21166.10

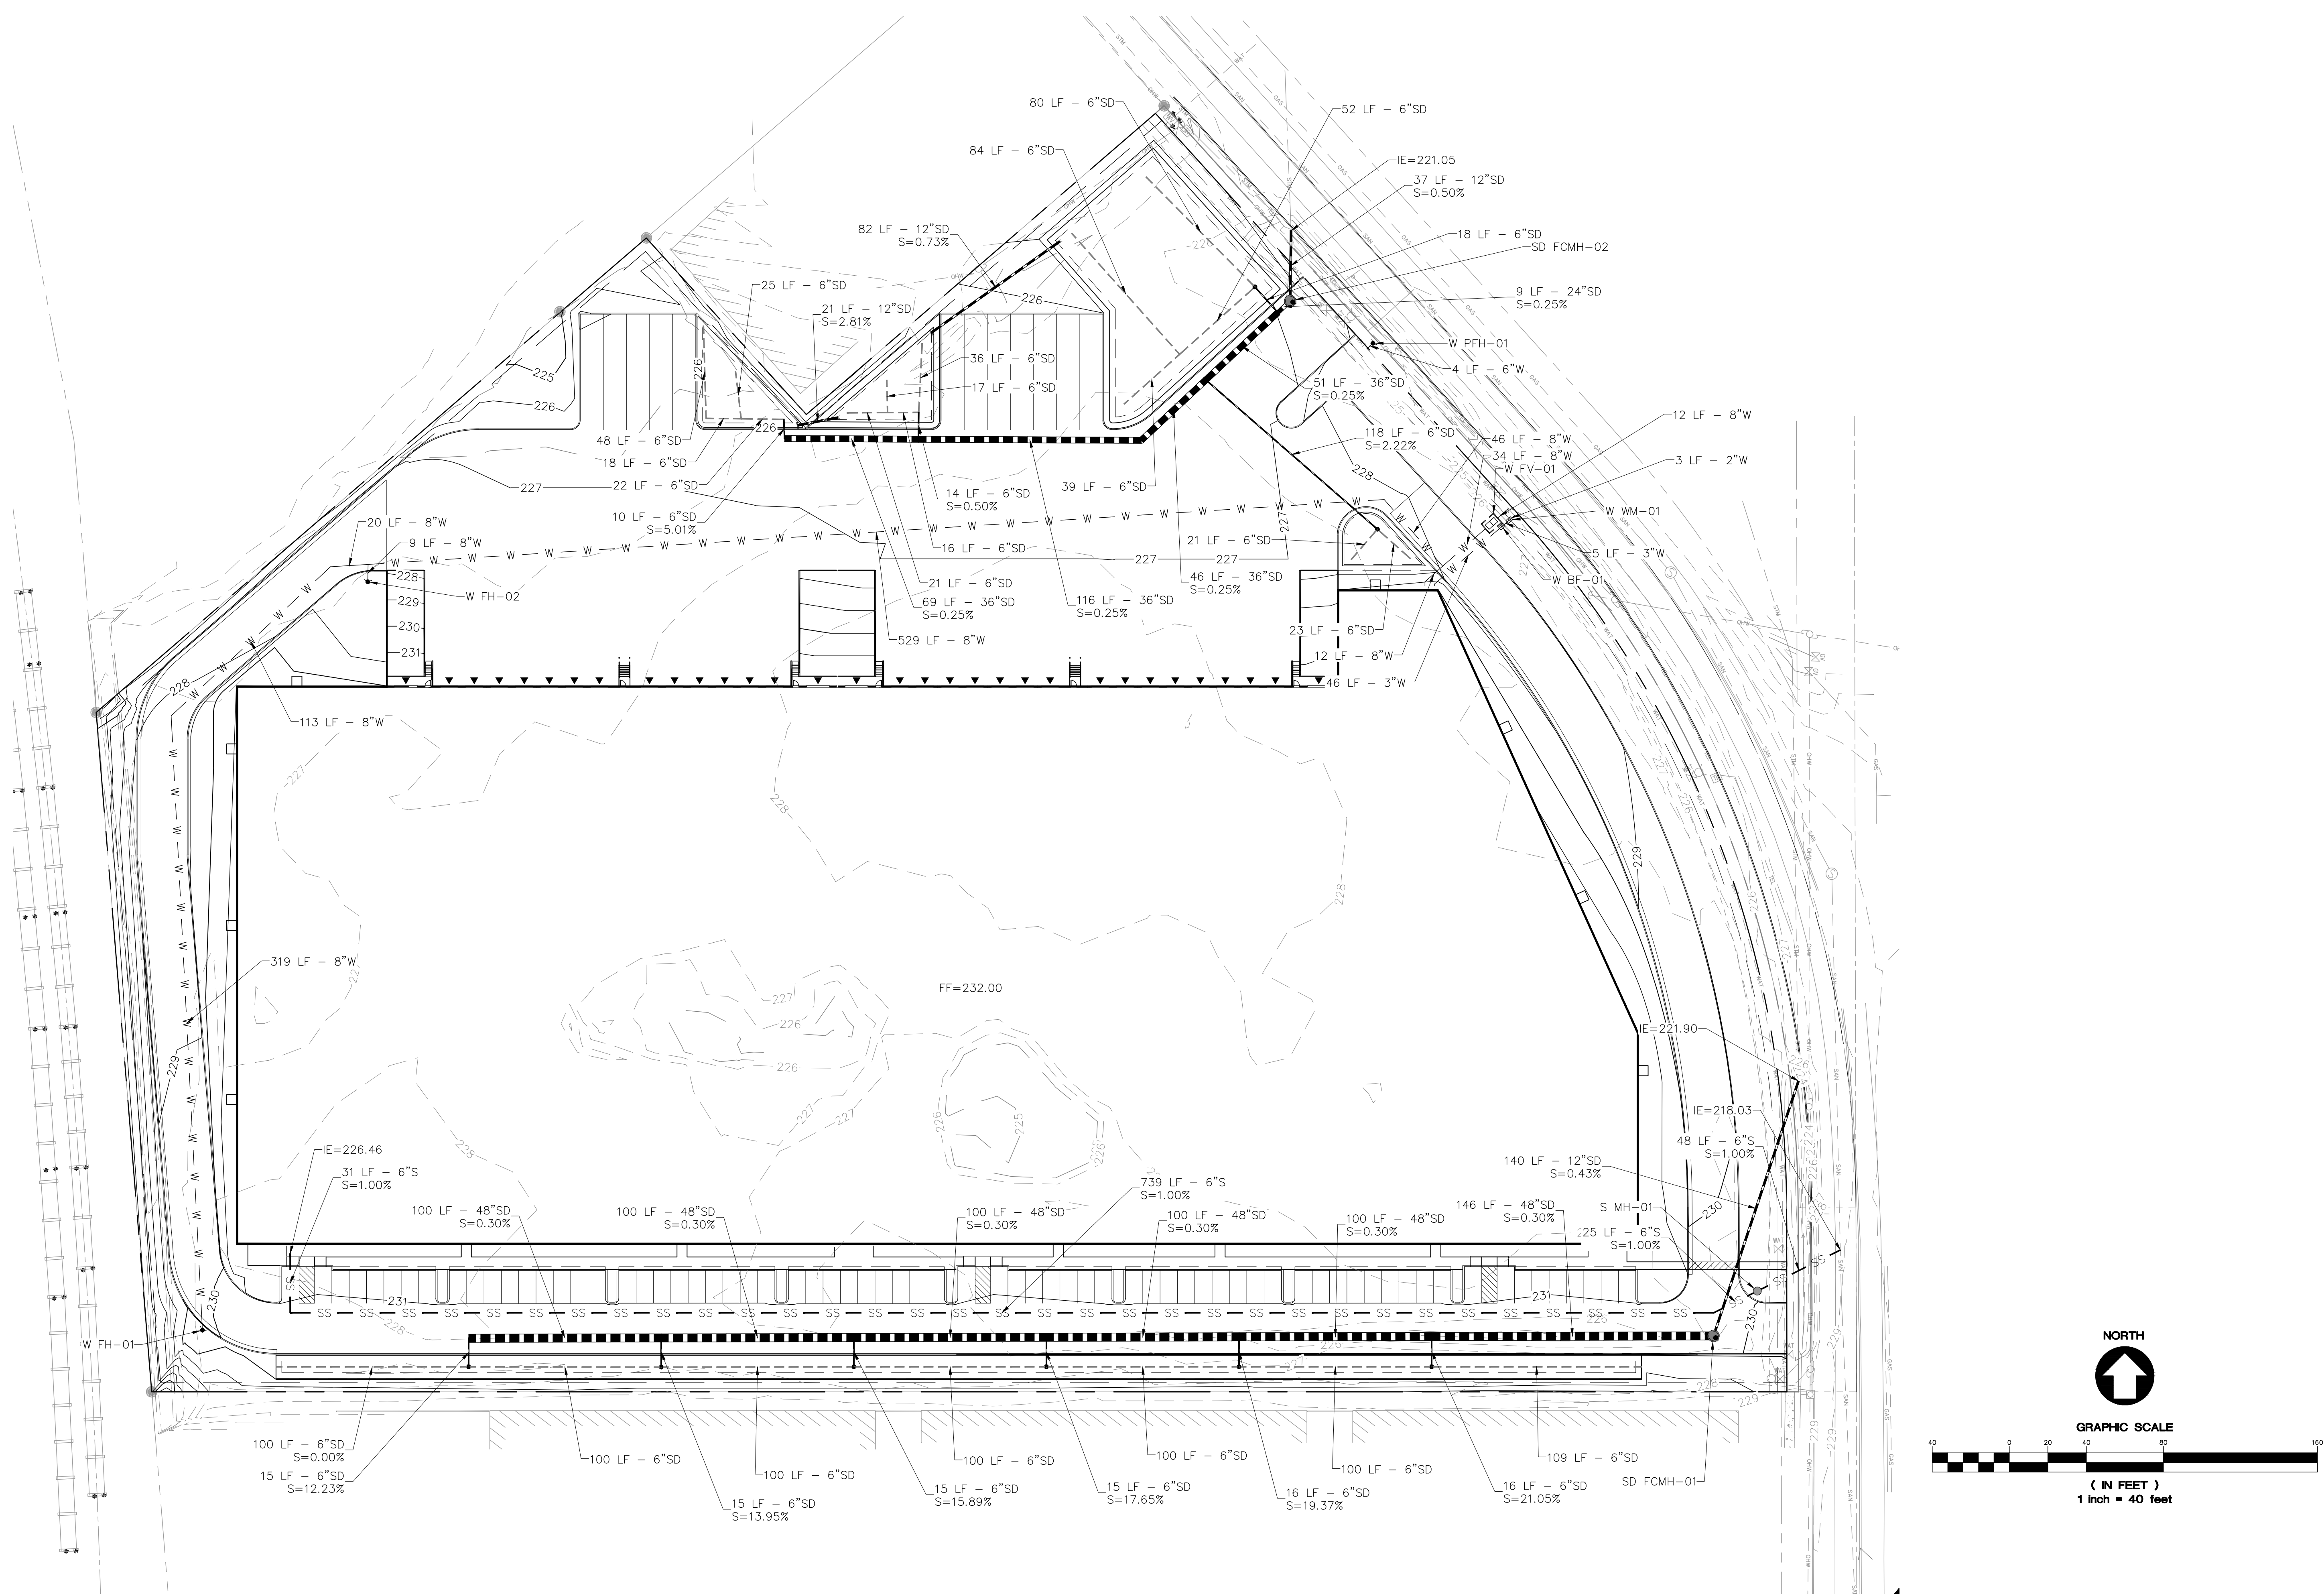

02/14/2022 – PRELIMINARY SET