


2/17/2022 12:43:37 PM

C:\Reel Projects\212020-21 Hillcrest
Site_Central_melindam678N.rvt

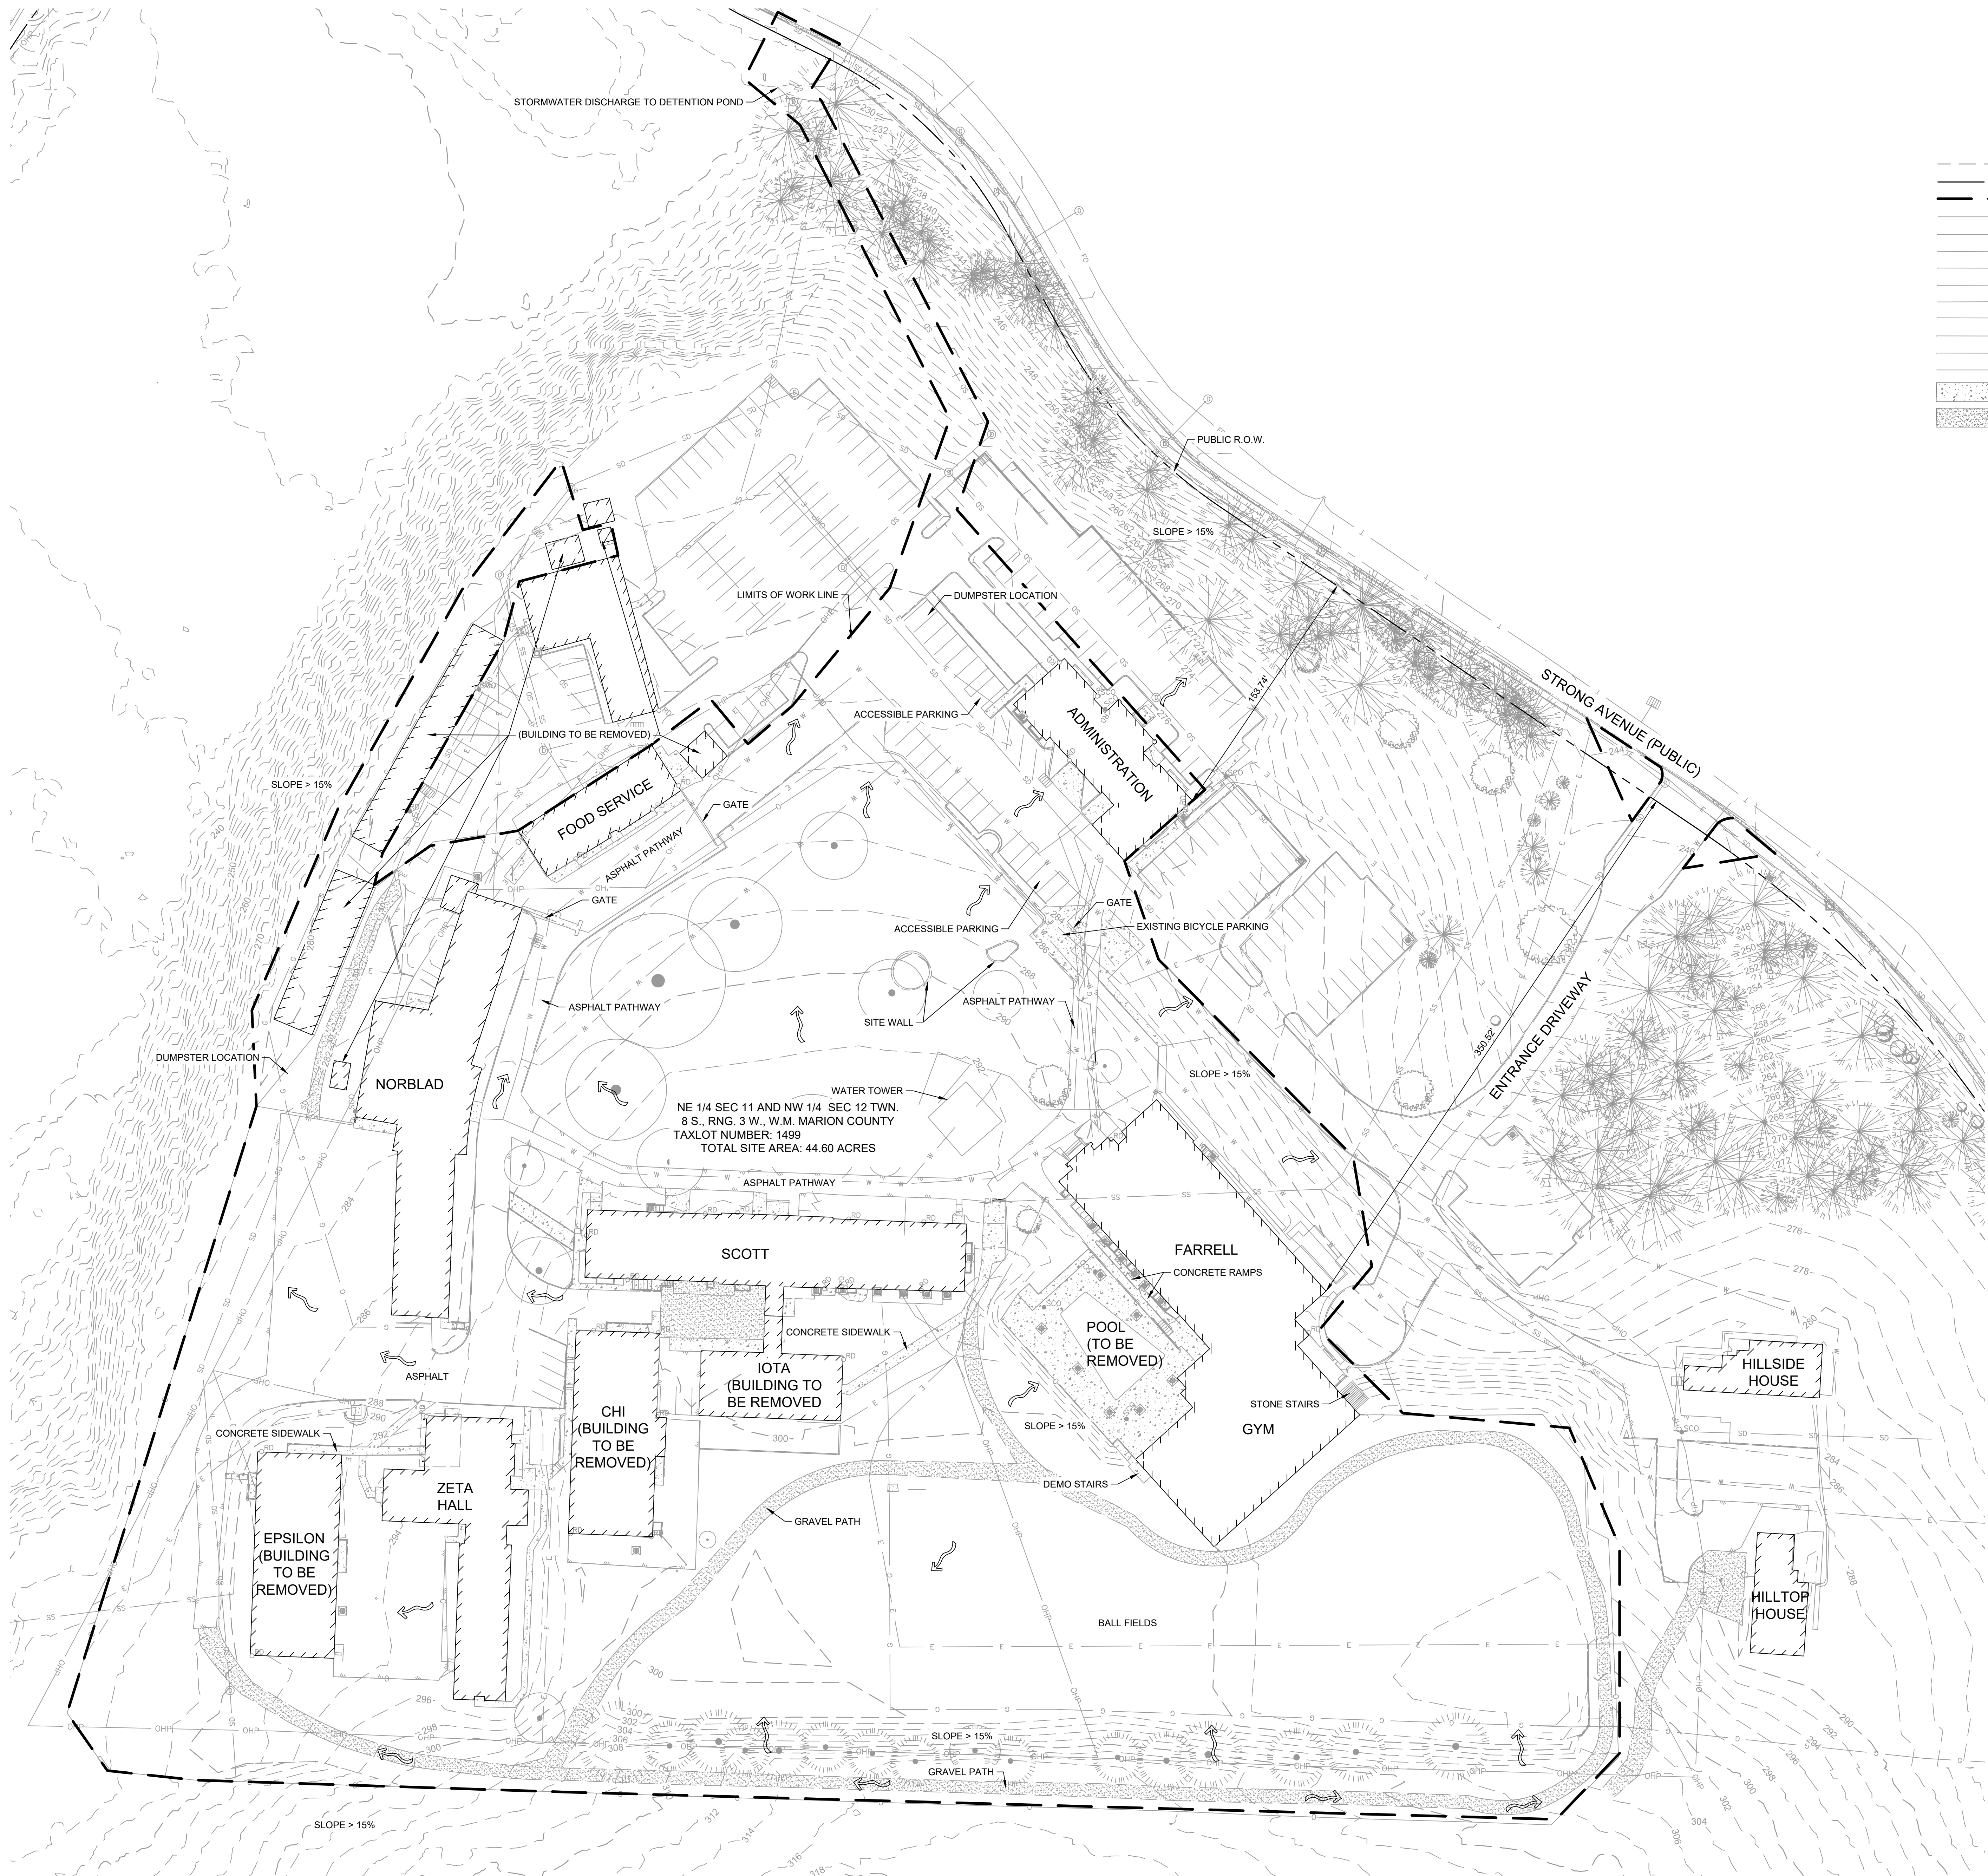

LEGEND

- EXISTING FLOW ARROW
- EXISTING CONTOUR
- PROPERTY LINE
- LIMIT OF WORK
- WATER
- STORM SEWER
- GAS
- ELECTRIC
- OVERHEAD POWER
- SANITARY SEWER
- TELEPHONE
- FIBER OPTIC
- FENCE - WOOD
- FENCE - CHAINLINK
- CONCRETE HATCH
- GRAVEL HATCH

GENERAL NOTE:

SEE LANDSCAPE BUFFER EXHIBIT WITH NARRATIVE

NOT FOR
CONSTRUCTION



38 NORTHWEST DAVIS, SUITE 300
PORTLAND, OR 97209
503.245.7100

1505 5TH AVE, SUITE
800 TITL, WA 98101
206.576.1600

1014 HOWARD STREET
SAN FRANCISCO, CA 94103
415.252.7063

ANKROM MOISAN ARCHITECTS, INC.



**DAVID EVANS
AND ASSOCIATES INC.**
2100 S River Parkway, Suite 100
Portland Oregon 97201
Phone: 503.223.6663

HILLCREST BEHAVIORAL HEALTH

2450 STRONG ROAD SE, SALEM, OR 97302

OREGON BEHAVIORAL HOSPITAL, LLC

REVISION	DATE	REASON FOR ISSUE

EXISTING
CONDITIONS PLAN

SITE PLAN REVIEW

DATE 03/01/22	PROJECT NUMBER 212020
SHEET NUMBER	C1.00