


LAST SAVED: LOCATION: PRINTED BY: PRINTED:

UNION PACIFIC RAILROAD

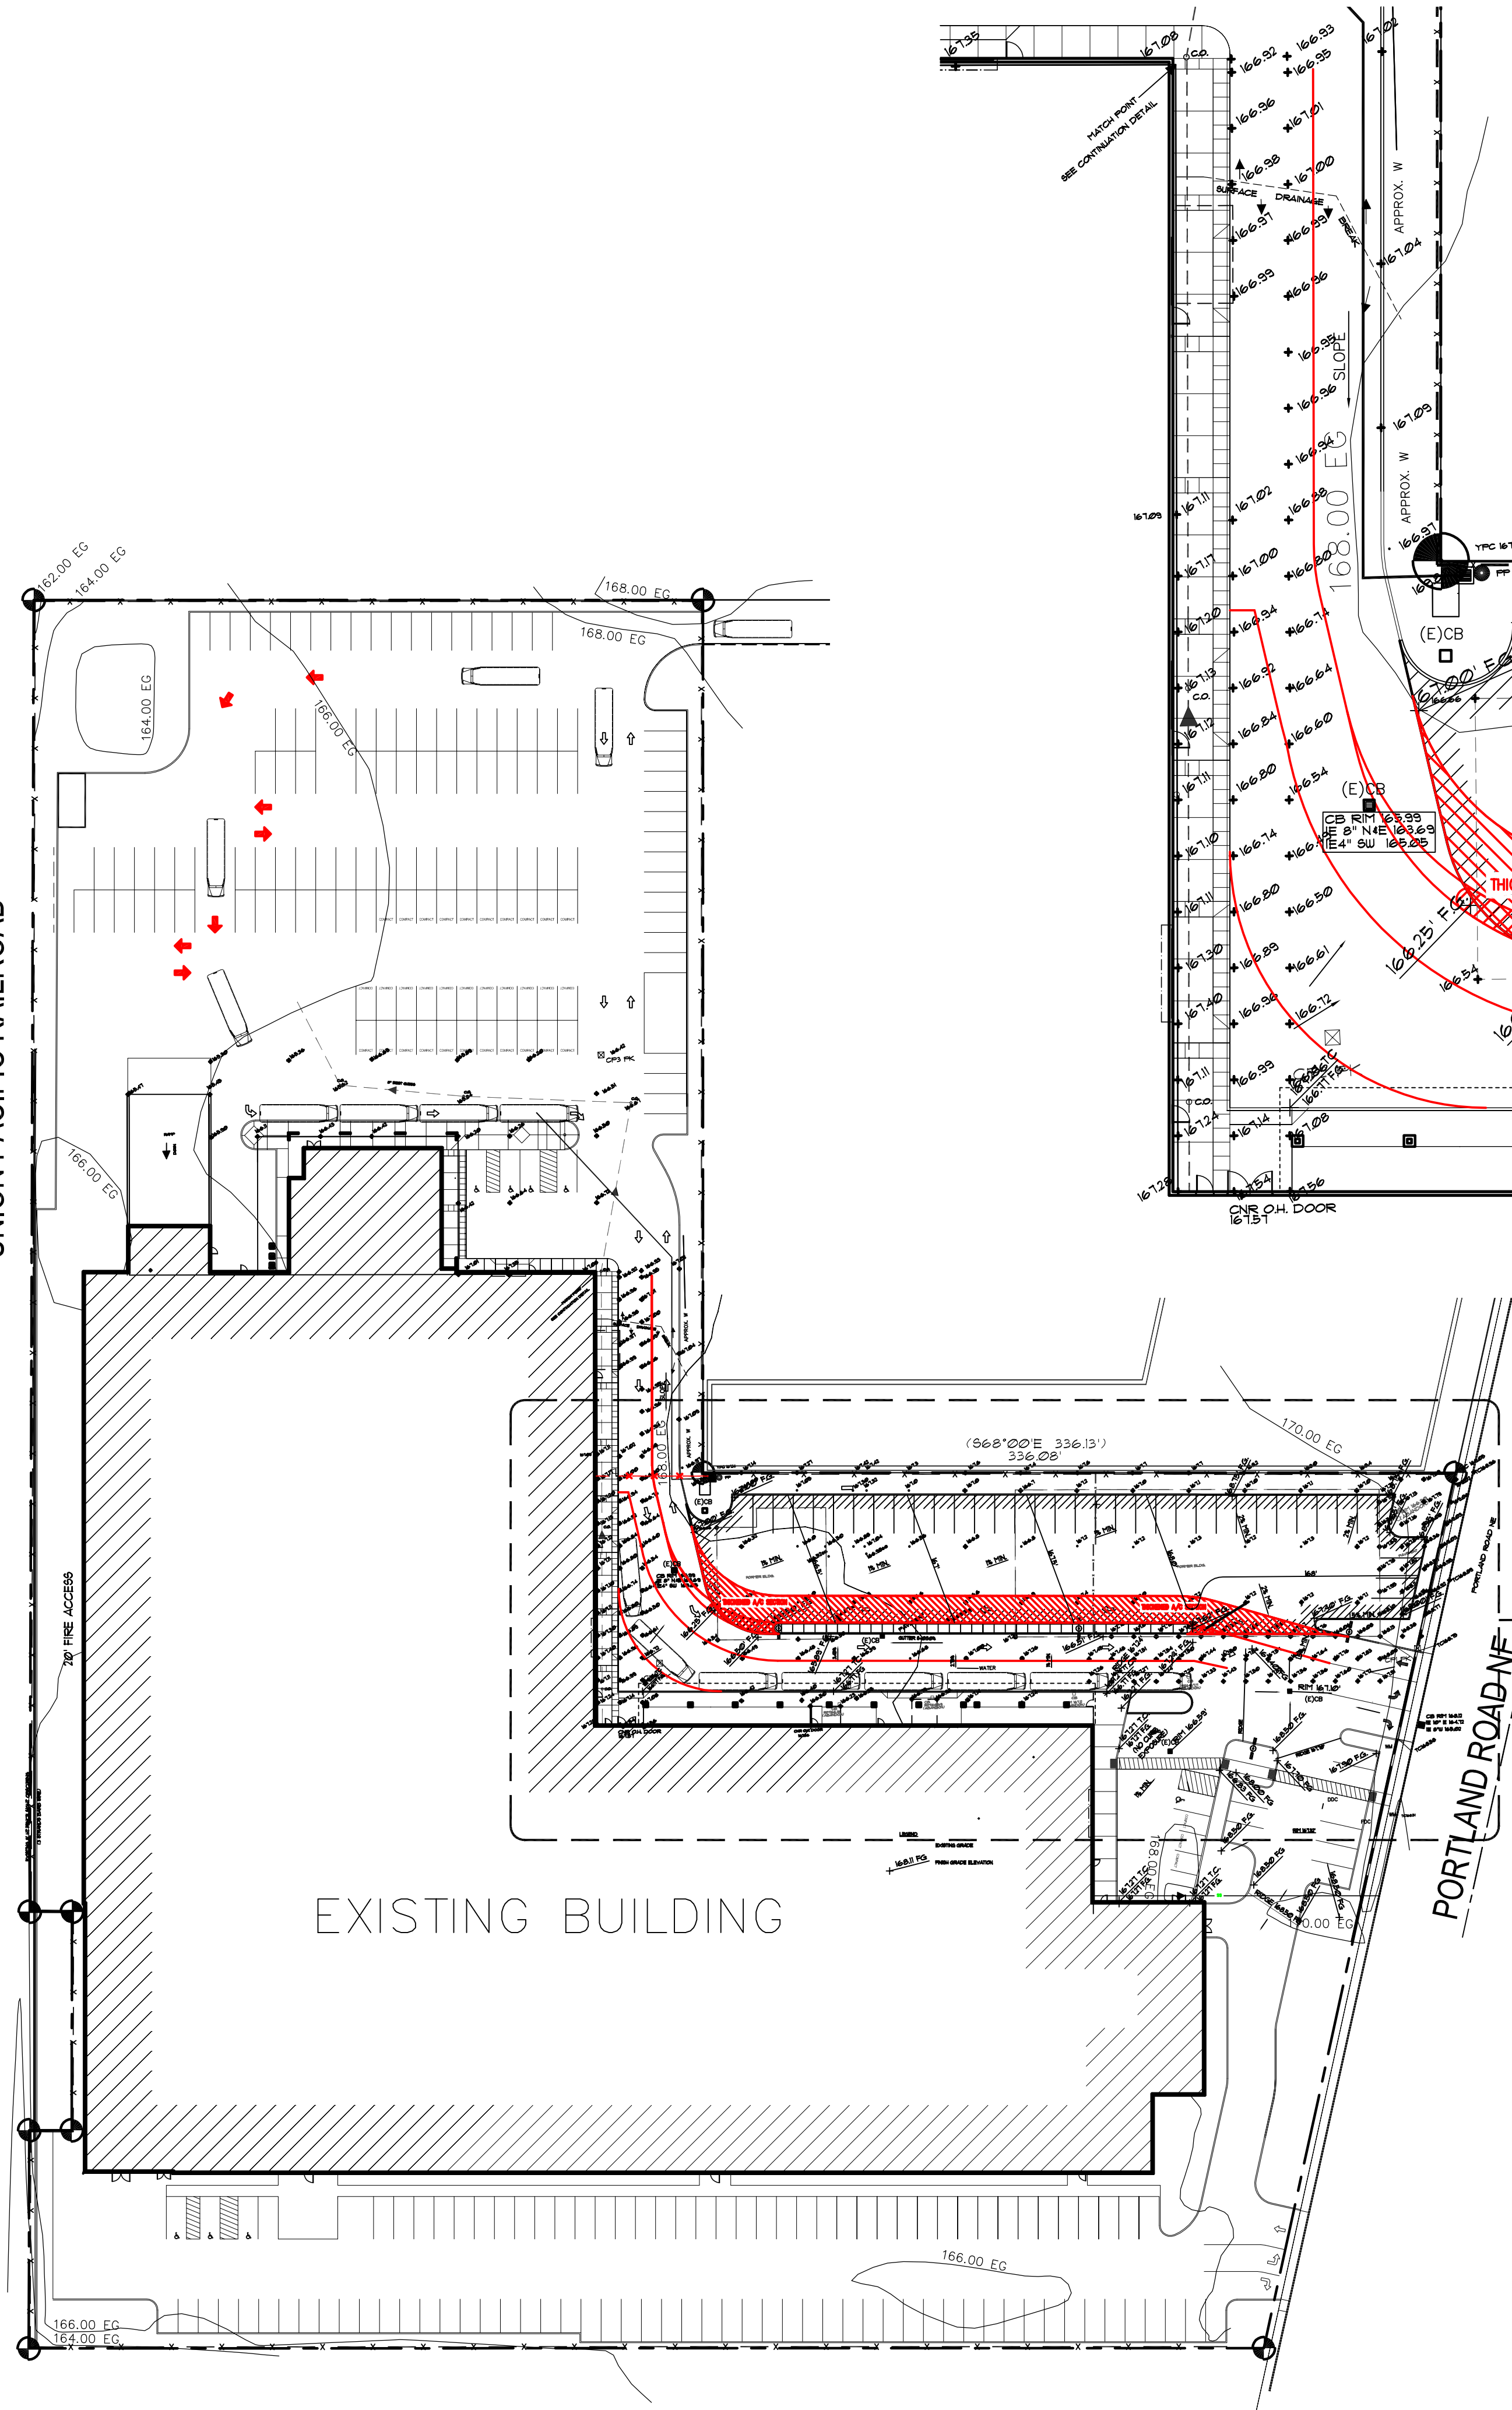


EXISTING BUILDING

1 OVERALL PRELIMINARY GRADING PLAN
SCALE: 1"=50'-0"

2 ENLARGED PRELIMINARY GRADING PLAN
SCALE: 1"=20'-0"

2 ENLARGED AREA
SCALE: 1"=20'-0"

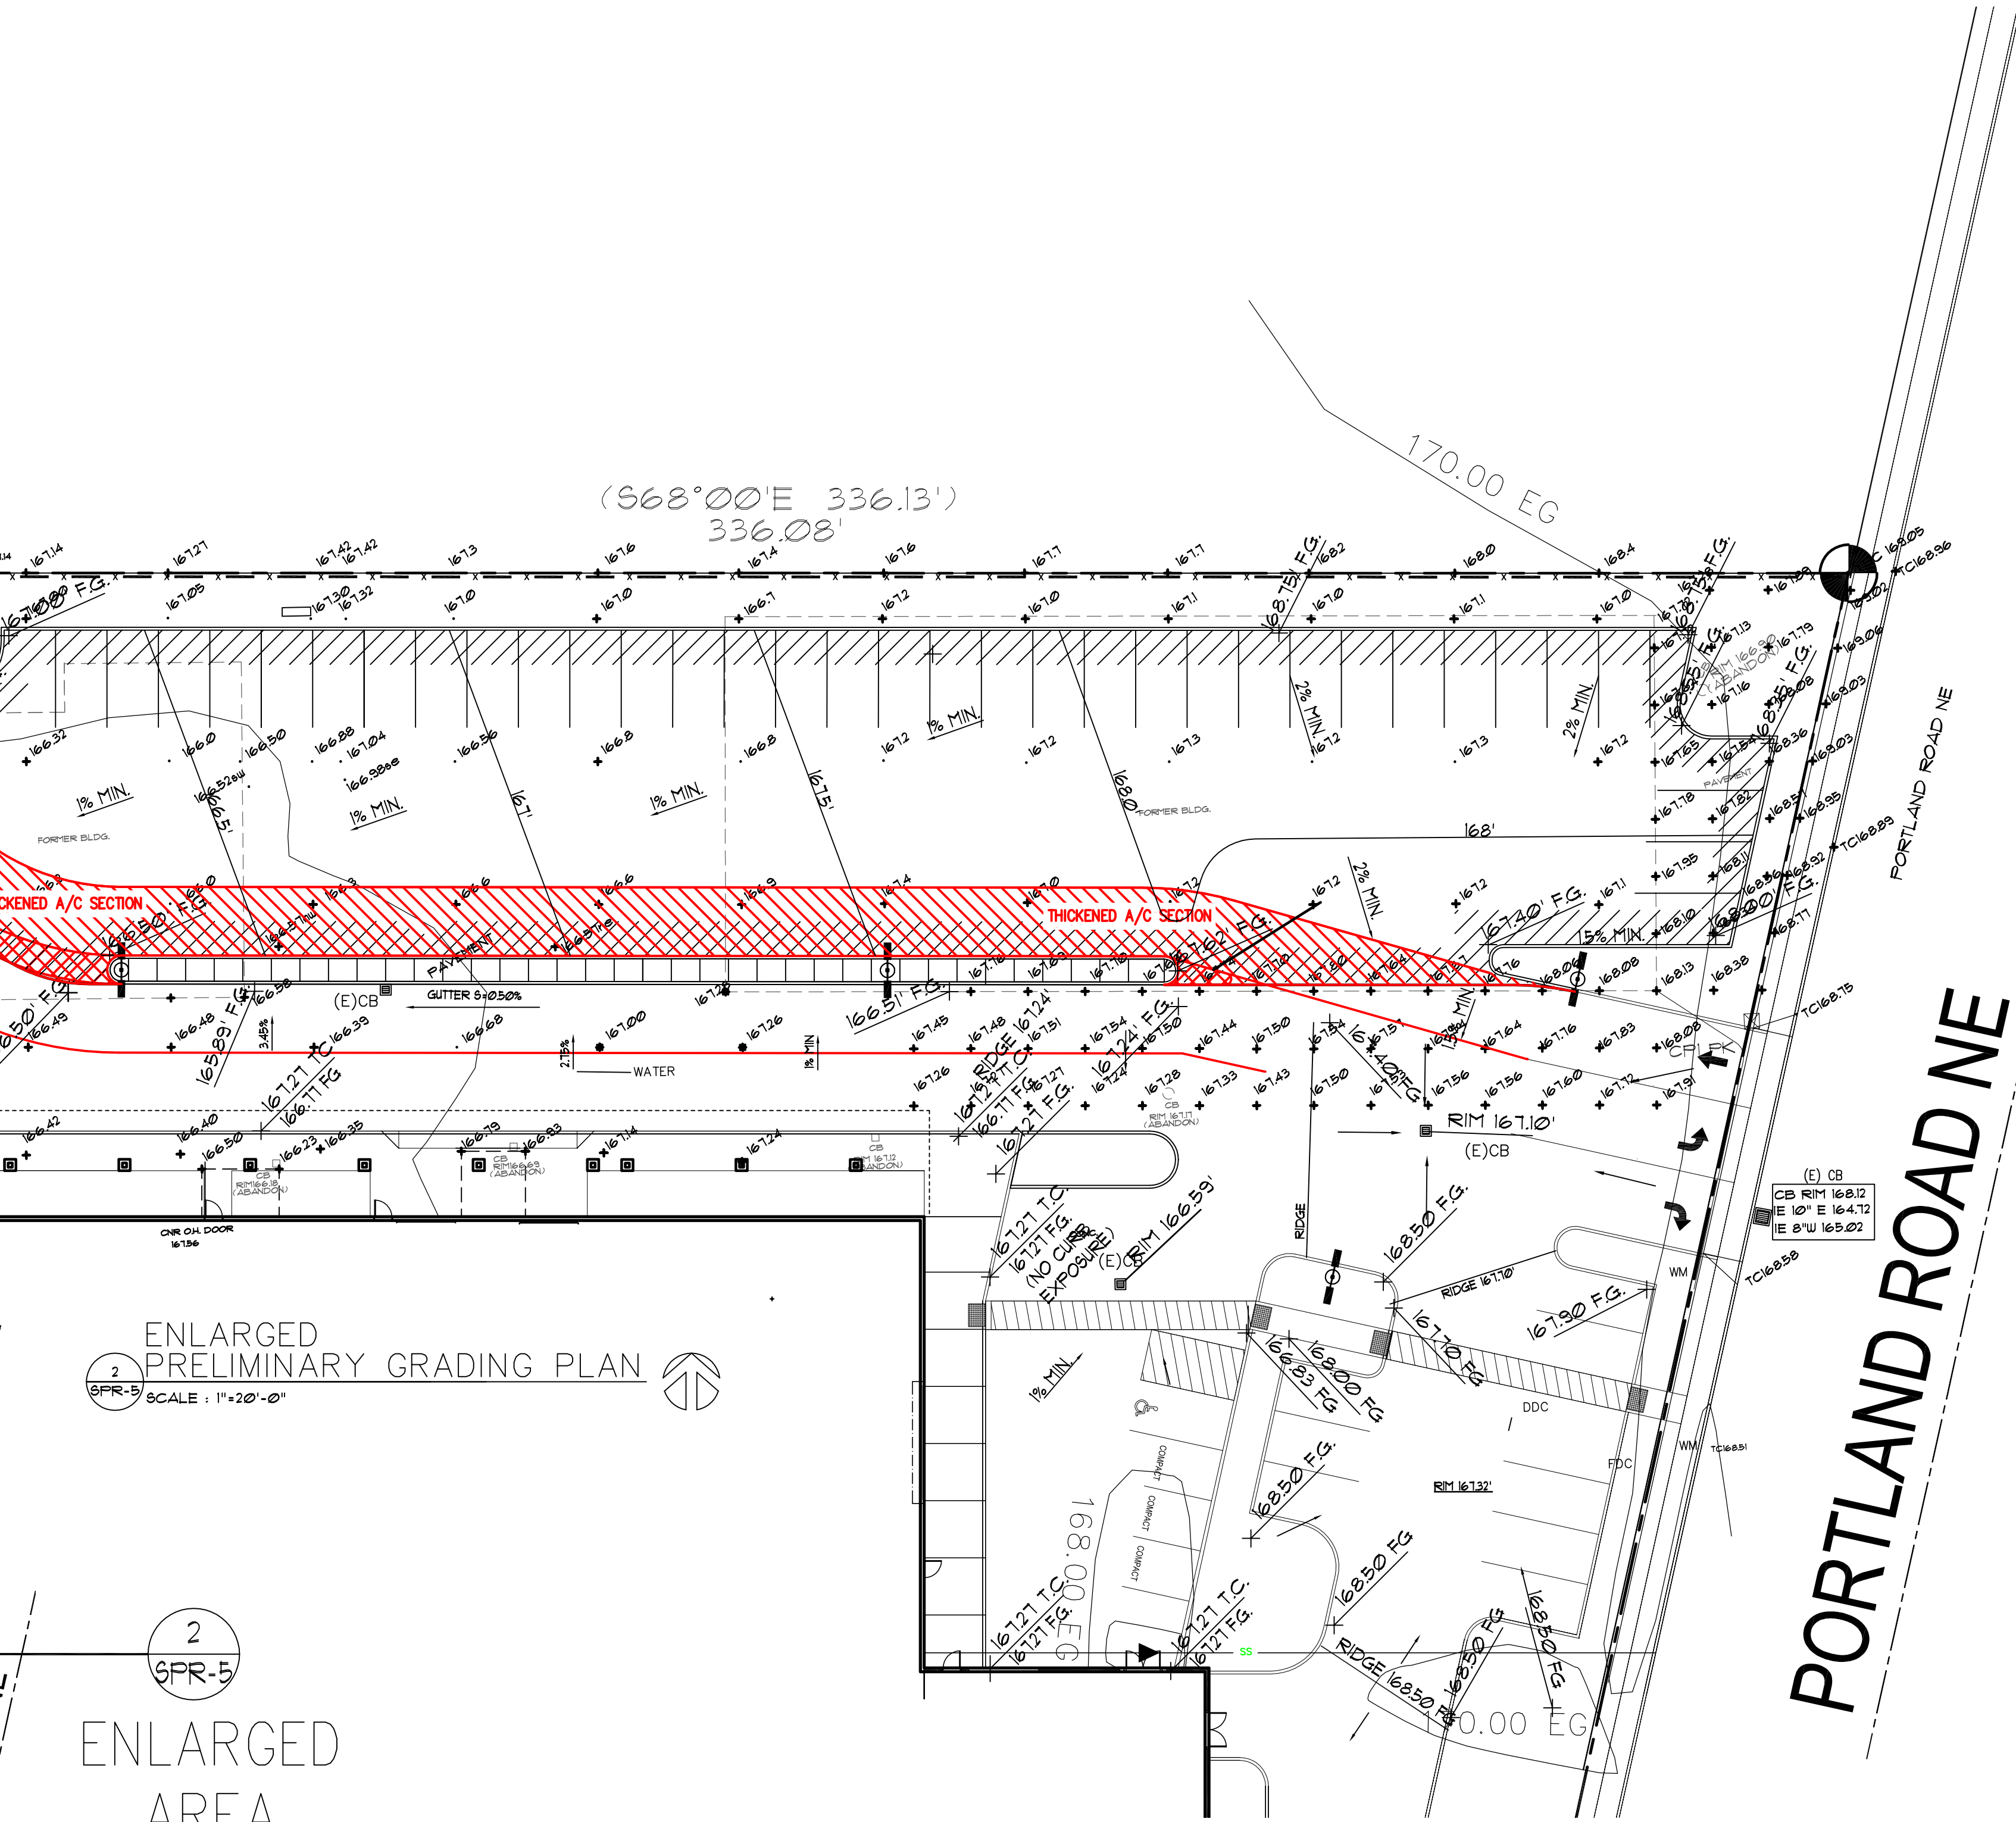

PORTLAND ROAD NE

