


McKenzie Hts. II Apartments / TH – Revised Grading Plan 66REV02



PHASE 1

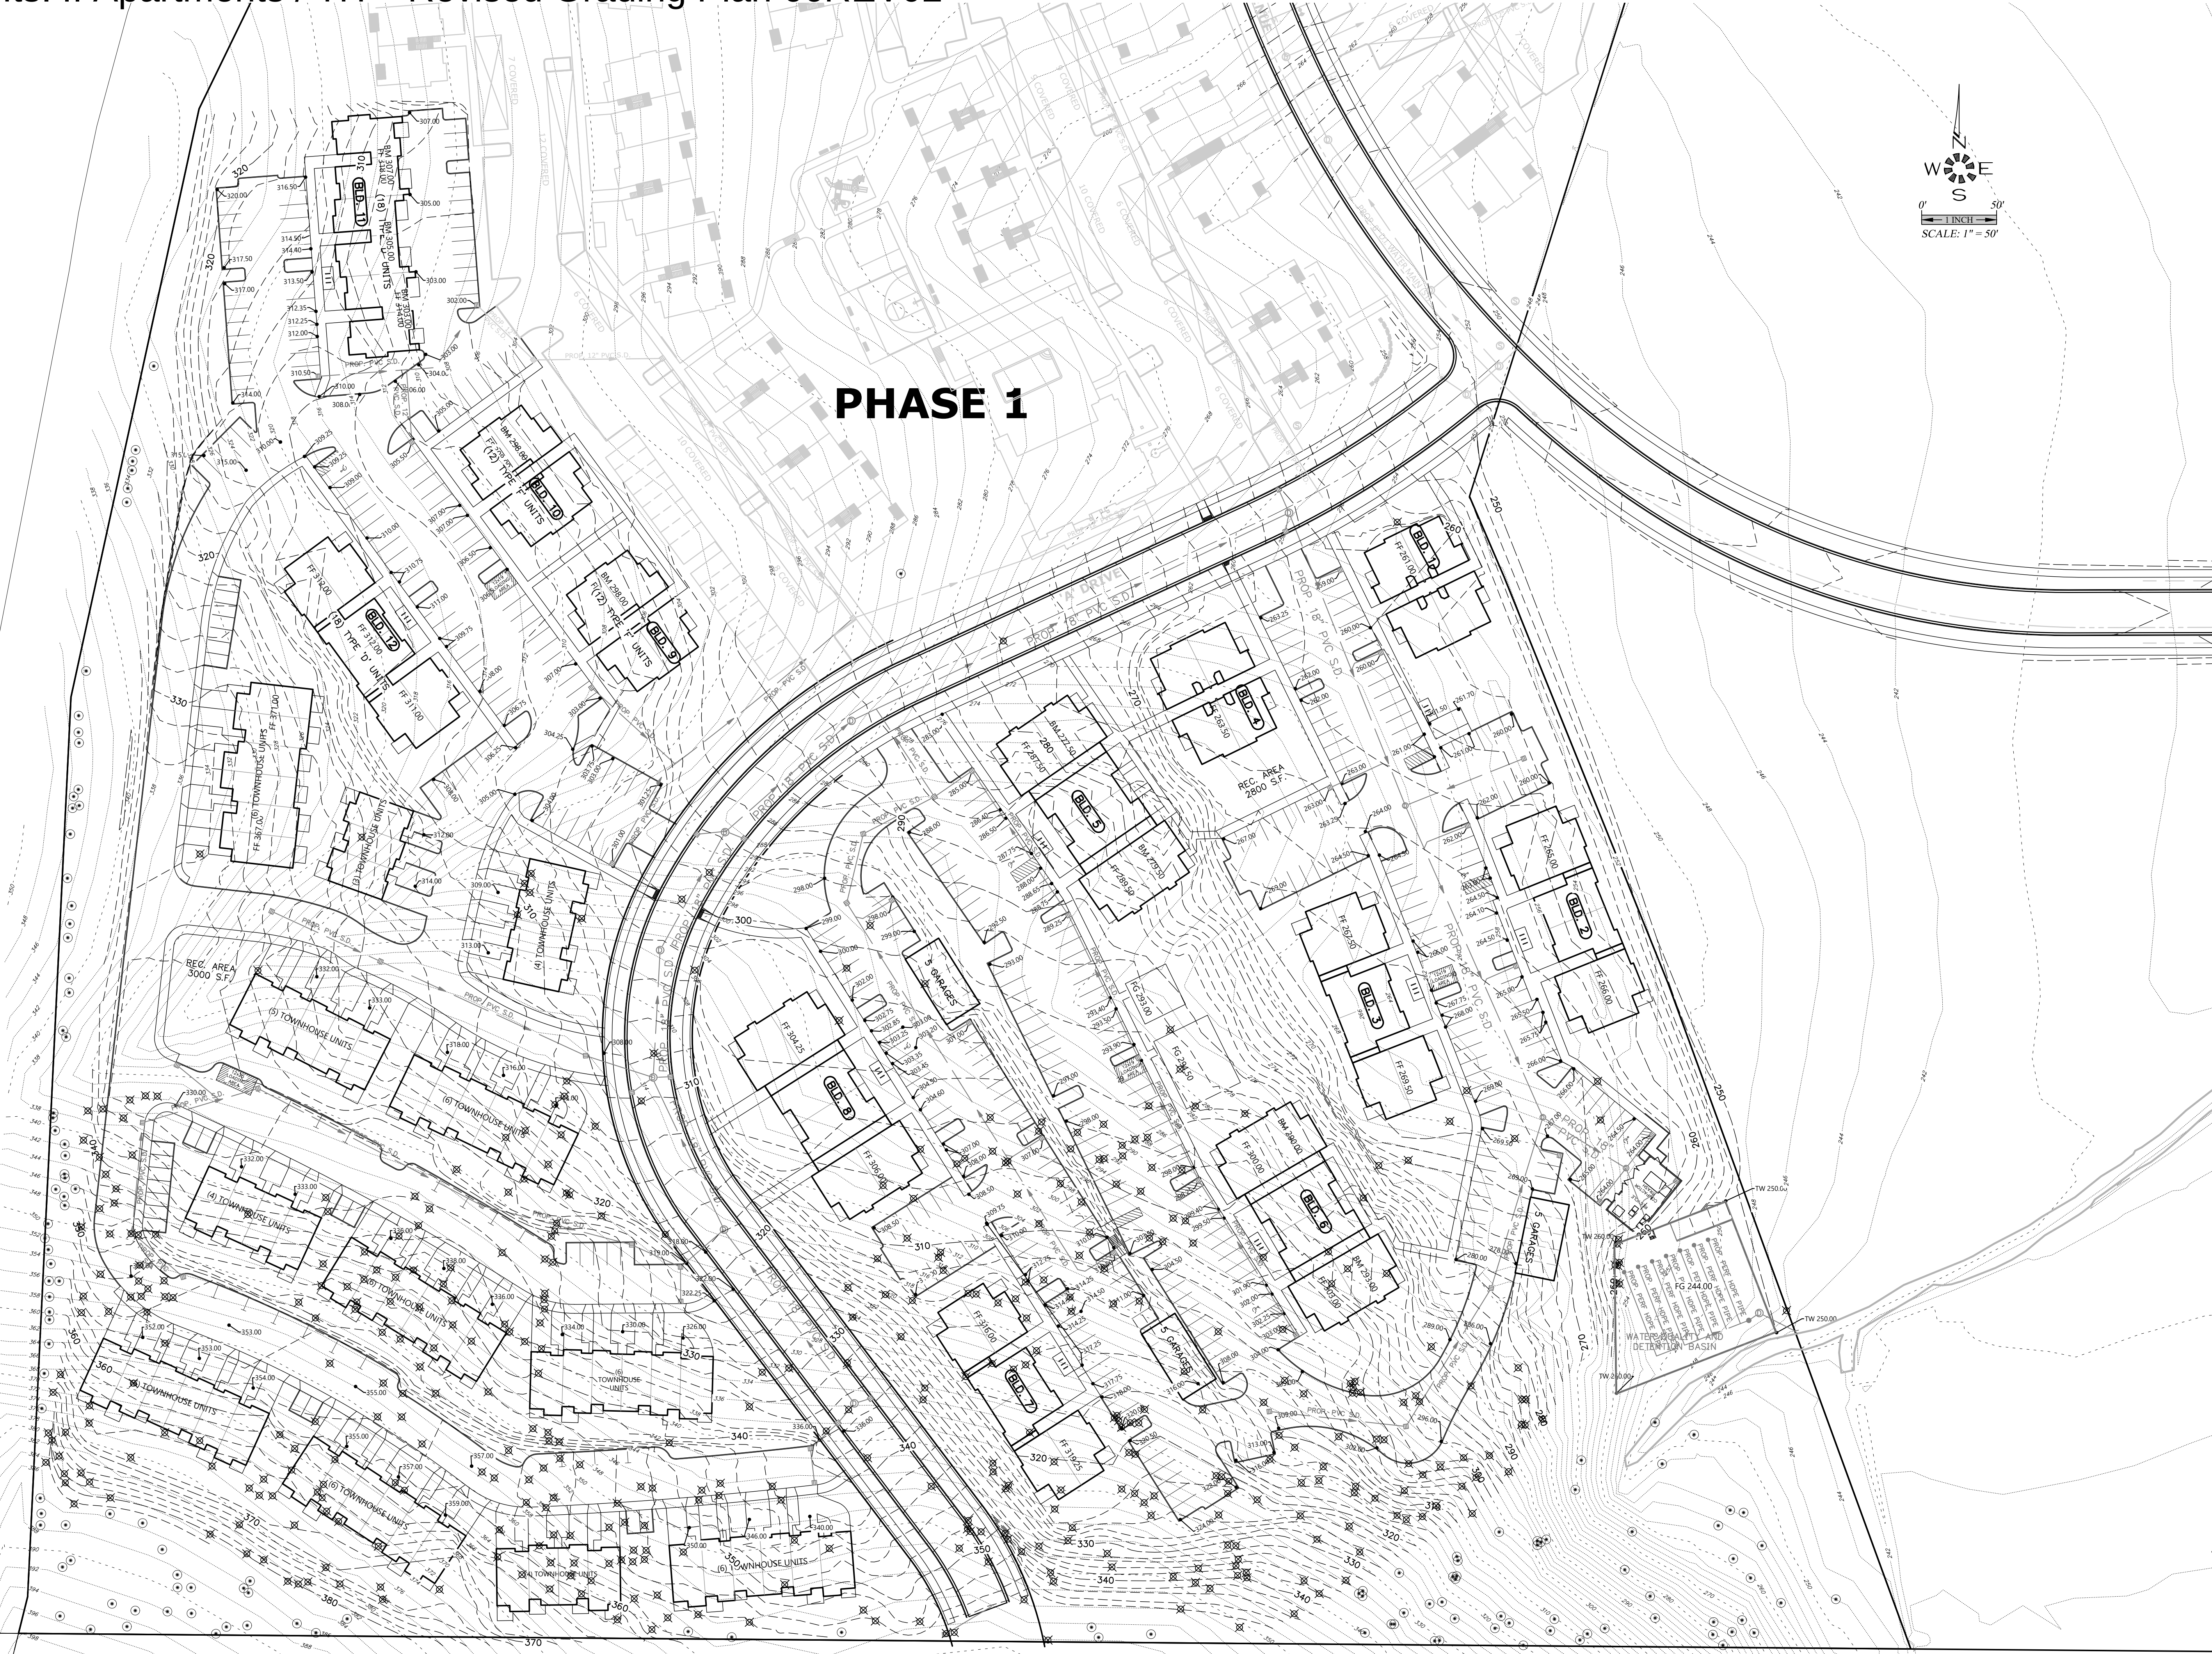

MULTI/TECH

ENGINEERING SERVICES, INC.
1155 13th ST. S.E. SALEM, OR. 97302
PH. (503) 363-9227 FAX (503) 364-1260
www.mtengr.com email: info@mtengr.com

GRADING PLAN

MCKENZIE HEIGHTS PHASE 2

NO CHANGES, MODIFICATIONS
OR REPRODUCTIONS TO BE
MADE TO THESE DRAWINGS
WITHOUT WRITTEN
AUTHORIZATION FROM THE
DESIGN ENGINEER.
DIMENSIONS & NOTES TAKE
PRECEDENCE OVER
GRAPHICAL REPRESENTATION.

Design:	M.D.G.
Drawn:	C.D.S.
Checked:	E.A.H.
Date:	AUG. 2020
Scale:	AS SHOWN



REGISTERED PROFESSIONAL
ENGINEER
MARK D. GREEN
JULY 14, 1978
NO. 12345
EXPIRES: 06-30-2023

JOB # 7071

SDR5