


\\192.168.100.15\PROJECTS\90124_VIETNAM_VETERANS_MEMORIAL\02_PRODUCTION\01_CADD\1_PLOT_SHEETS\90124_EXIS.DWG

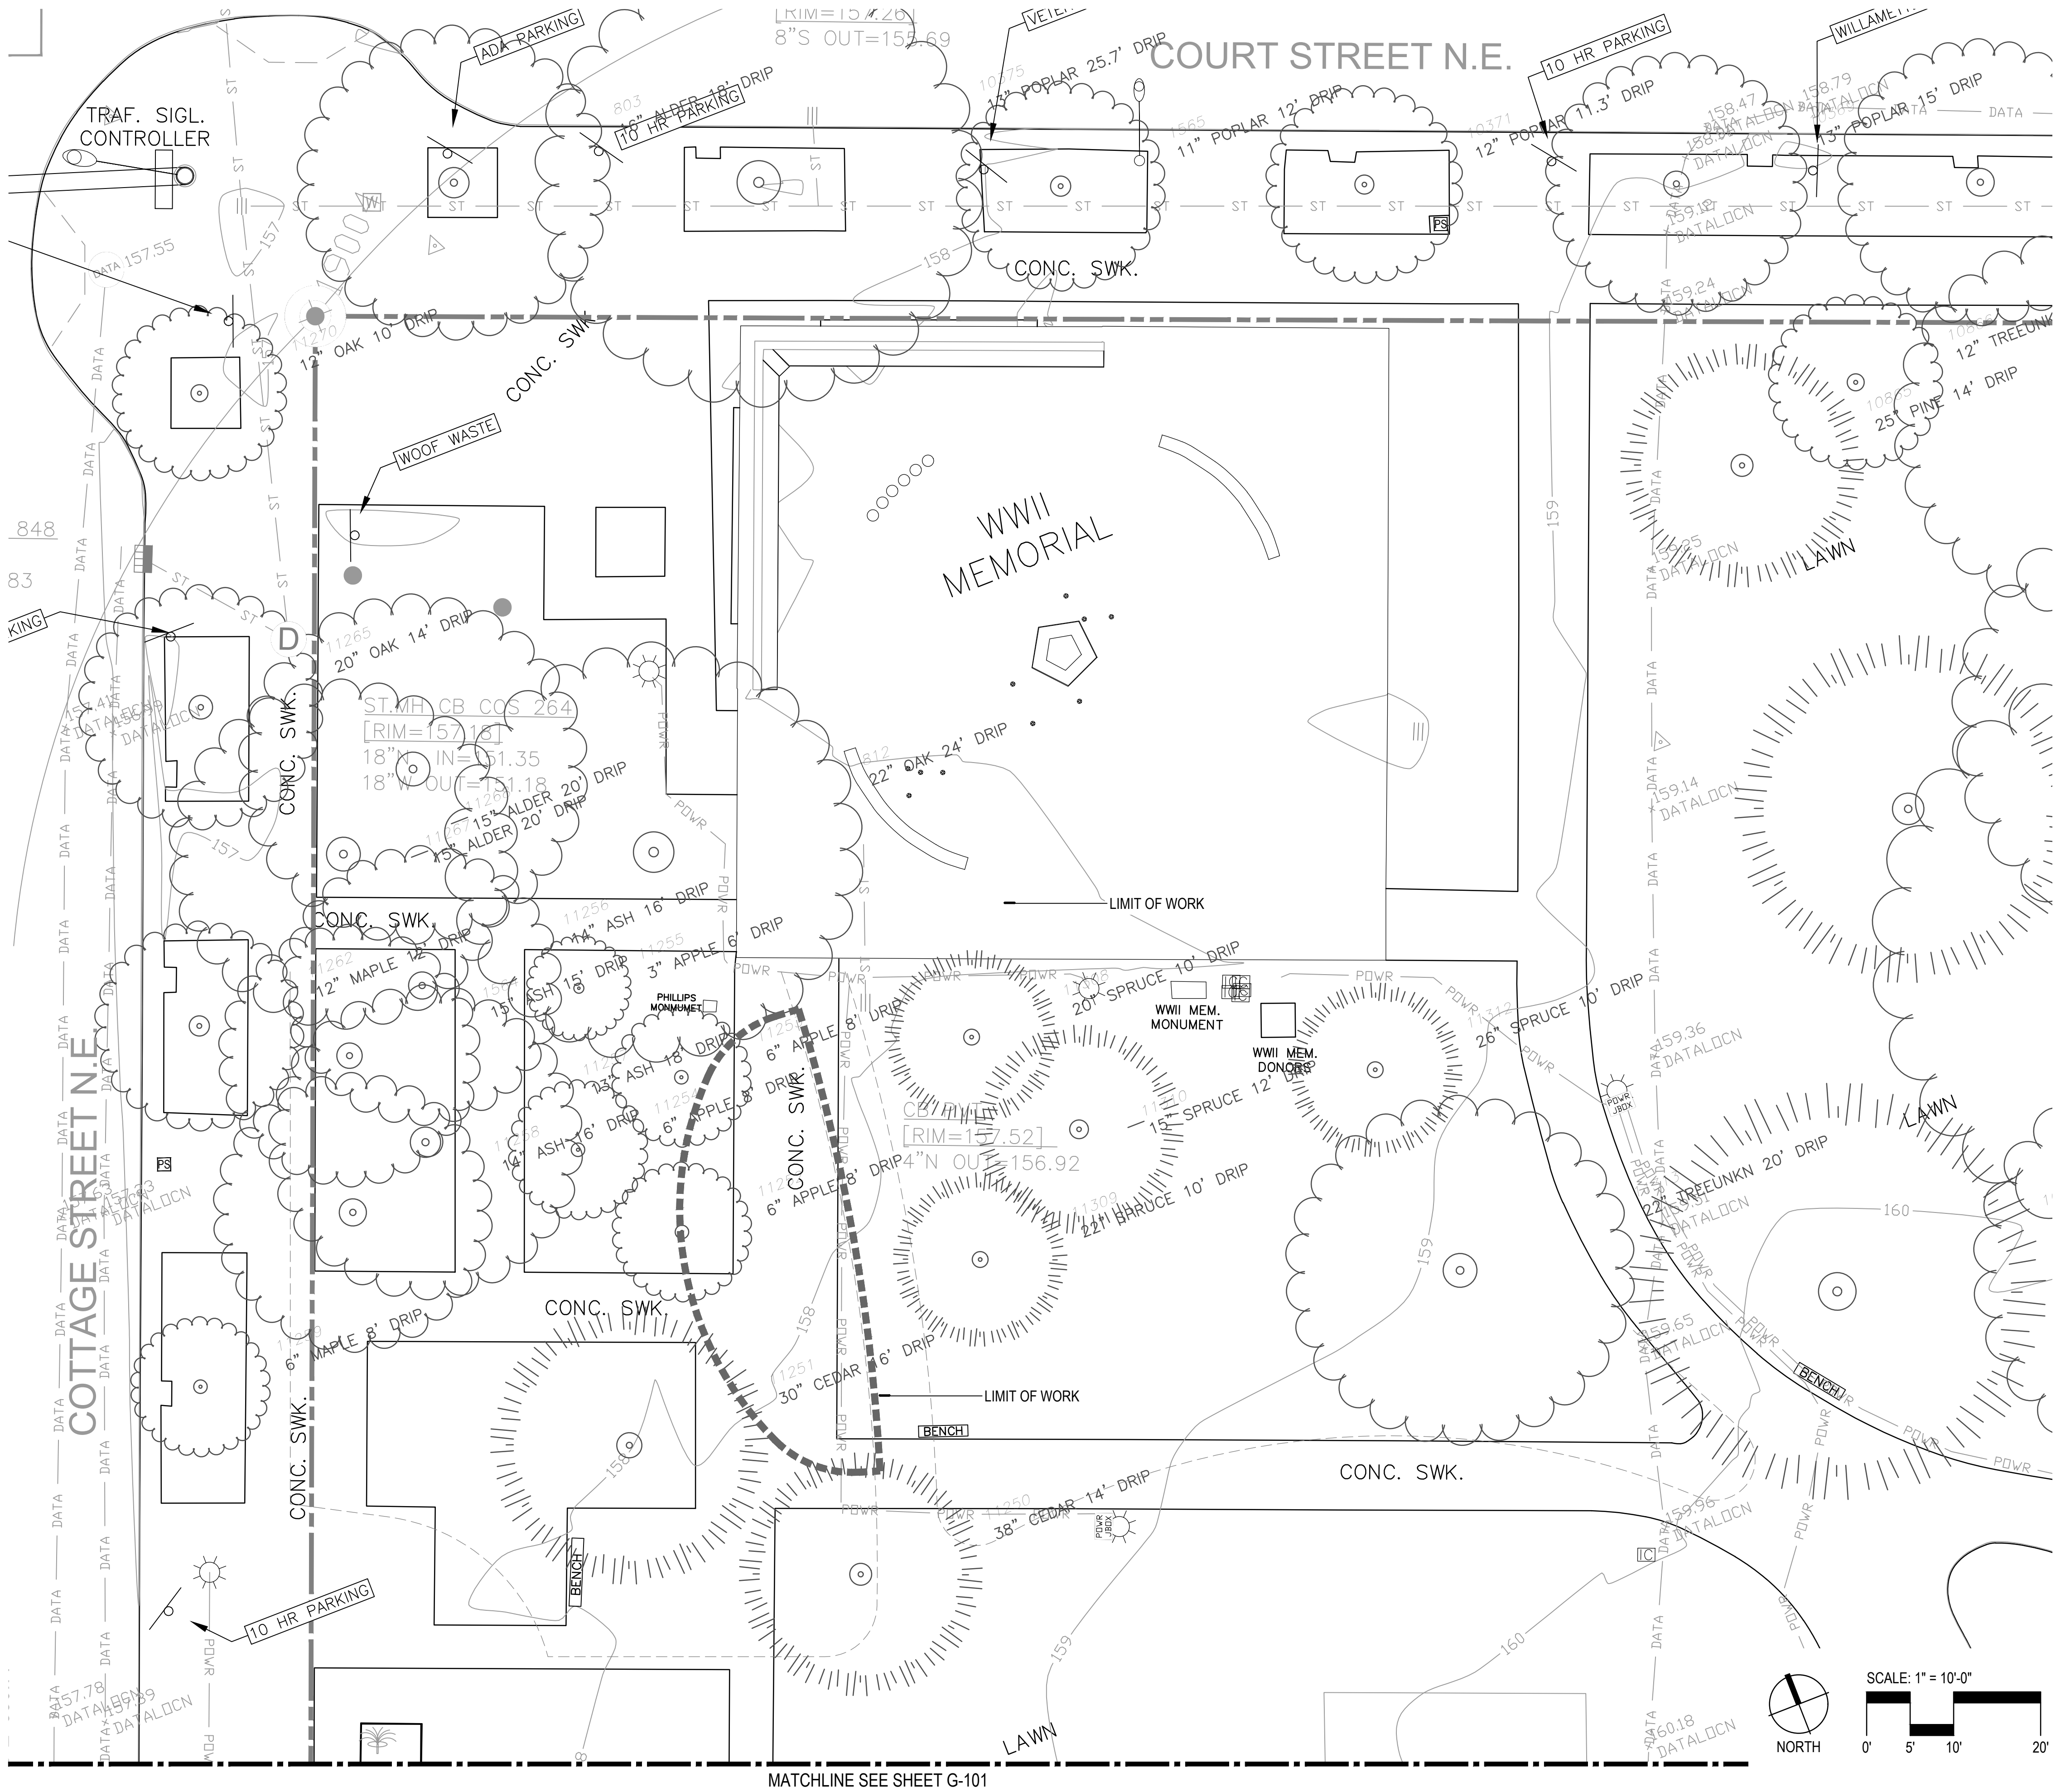

EXISTING CONDITIONS LEGEND

MISCELLANEOUS	
	BOLLARD
	FLAGPOLE
	SIGN
	LIGHT POLE
	FLOODLIGHT
	GROUND LIGHT
	STREET LIGHT LUMINAIRE
	TRAFFIC SIGNAL POLE WARM
	MONITOR WELL
	PARKING METER
	PARKING PAY KIOSK
	PEDESTRIAN PEDESTAL
	PAVEMENT MARKINGS
	STUB END (UTILITY)
	SIGN WITH FLASHING LIGHTS (PED X-WALK)
DATA	
	DATA MANHOLE
	DATA JUNCTION BOX
	DATA PEDESTAL
POWER	
	POWER MANHOLE
	POWER JUNCTION BOX
	POWER METER
	POWER PEDESTAL
IRRIGATION	
	IRRIGATION CONTROL BOX
	IRRIGATION JUNCTION BOX
	IRRIGATION METER
	IRRIGATION SPRINKLER
	IRRIGATION VALVE
TREES	
	DECIDUOUS TREE
	CONIFER TREE
SANITARY SEWER	
	SANITARY MANHOLE
	SANITARY CLEANOUT
STORM DRAIN	
	STORM MANHOLE
	CATCH BASIN (AREA)
	CATCH BASIN W/MANHOLE
	CATCH BASIN GUTTER INLET
	STORM CLEANOUT
WATER	
	WATER HYDRANT
	WATER VALVE
	FIRE DEPT. CONNECTION
	WATER BLOW OFF
	WATER FOUNTAIN
	WATER METER
	WATER MANHOLE


SHEET NOTES

1. ELEVATIONS WERE ESTABLISHED FROM BENCHMARK H 192, PID QE0462 (N65 DATA SHEET) DATUM NAVD88

BOUNDARY SURVEY

MCSR 38470
RECORDED DATE: 08/04/2015
SURVEYOR: RICHARD J. GIBBONEY, PLS 54550

H 192 PID: QE0462
HORZ DATUM: NAD 83
VERT. DATUM: NAVD 88
ELEVATION: 165.88 FEET

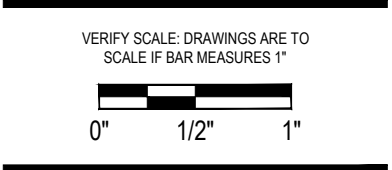

Project: Vietnam War Memorial
Wilson Park
Oregon State Capitol Grounds
Salem, OR 97301

Submittal: Site Plan Review
Sheet Title: Existing Conditions Plan

© GREENWORKS, P.C.
2022. ALL RIGHTS RESERVED.
THESE DRAWINGS ARE THE PROPERTY OF GREENWORKS, P.C., AND ARE NOT TO BE USED OR REPRODUCED IN ANY MANNER, EXCEPT WITH THE PRIOR WRITTEN PERMISSION OF GREENWORKS, P.C.

Date: 03/21/2022
Revisions:

Drawn By: RT
Checked By: JK
Job No. 190124.1
Approved: JK

G-102