


\\192.168.100.15\PROJECTS\190124_VIETNAM_VETERANS_MEMORIAL\02_PRODUCTION\01_CADD\1_PLOT_SHEETS\190124_TREE.DWG

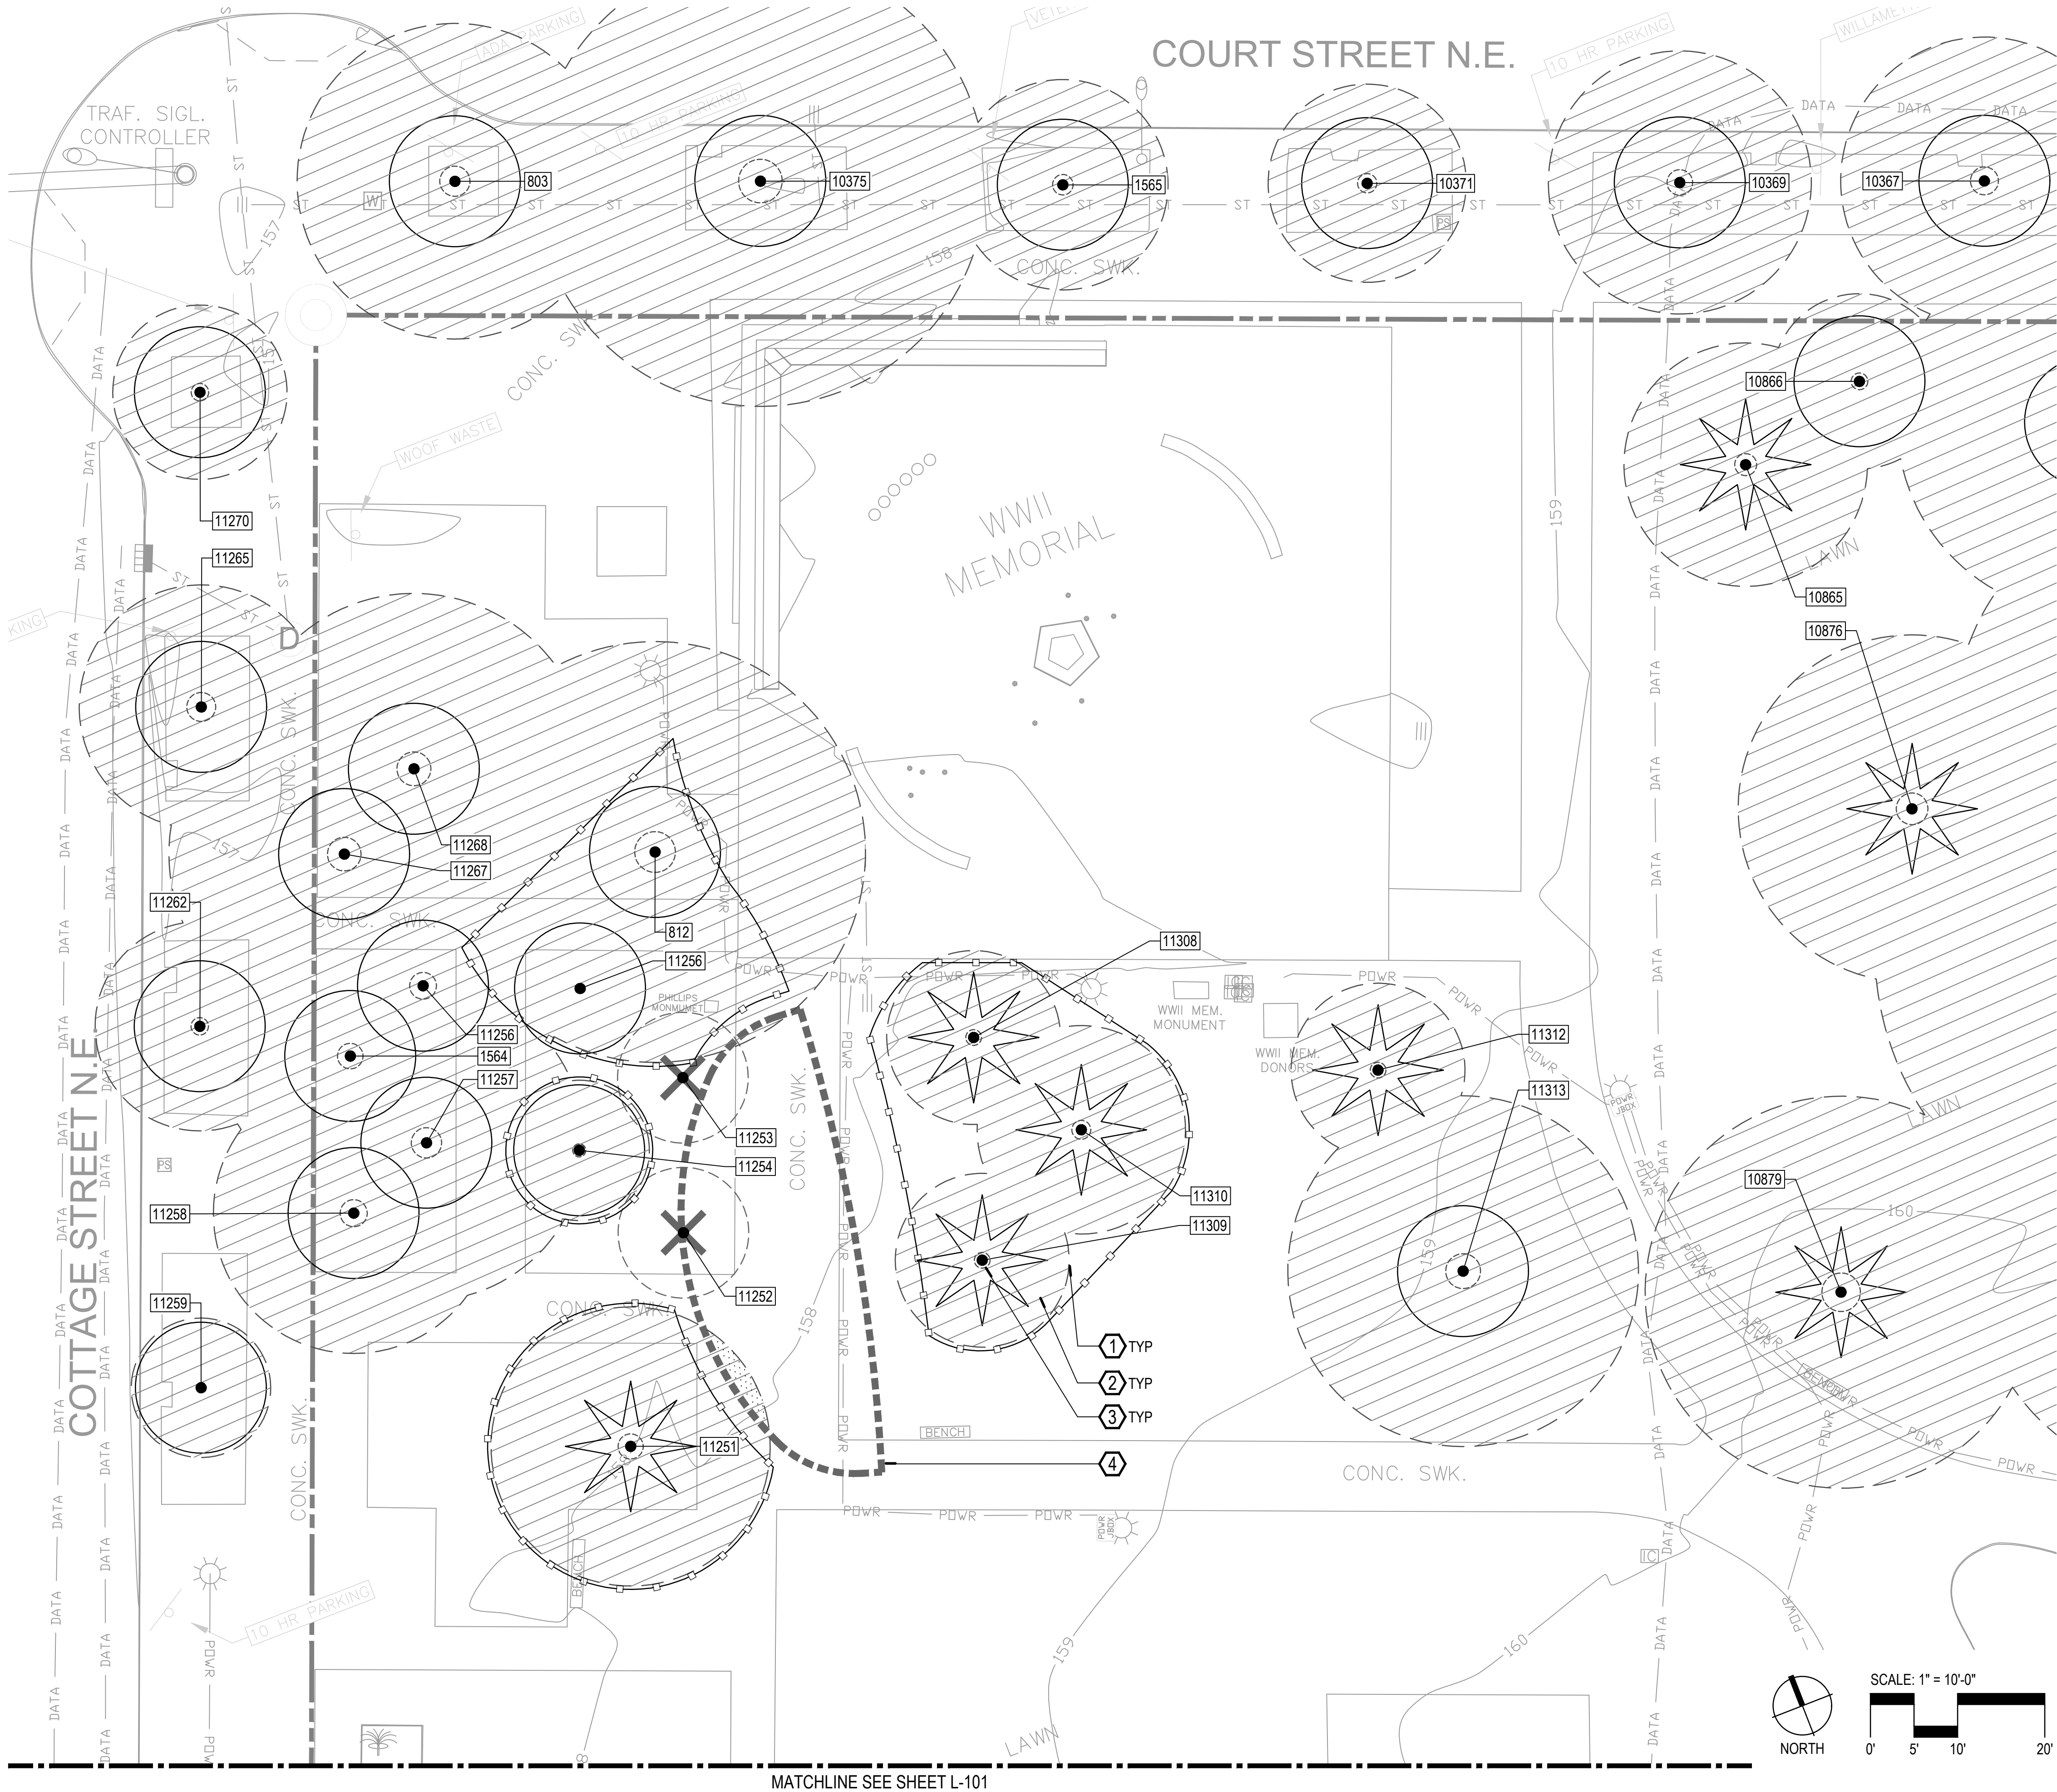

TREE PROTECTION LEGEND

- SYMBOL** **ITEM**
- AREA OF CRITICAL ROOT ZONE
 - AREA OF DISTURBANCE / SITE IMPROVEMENTS
 - TREE PROTECTION FENCING - SEE DETAIL XL-XXX
 - TREE ID NUMBER - SEE TREE SCHEDULE BELOW
 - EXISTING CONIFER TREE TO BE REMOVED
 - EXISTING DECIDUOUS TREE TO BE REMOVED
 - EXISTING CONIFER TREE TO REMAIN UNDISTURBED
 - EXISTING DECIDUOUS TREE TO REMAIN UNDISTURBED

SHEET NOTES


- TREES TO BE PRESERVED SHALL BE PROTECTED BY INSTALLATION OF TREE PROTECTION FENCING TO PREVENT INJURY TO TREE TRUNKS, ROOTS, OR SOIL COMPACTION WITHIN THE TREE CRITICAL ROOT ZONE. PROTECTION FENCING SHALL NOT BE MOVED OR REMOVED WITHOUT FIRST COORDINATING WITH THE OWNER'S REPRESENTATIVE.
- NO UTILITIES, VEHICLE MANEUVERING, SOIL COMPACTION, MATERIALS OR SPOILS STORAGE SHALL BE ALLOWED WITHIN THE TREE CRITICAL ROOT ZONE WITHOUT AUTHORIZATION FROM THE OWNER'S REPRESENTATIVE.
- ALL PROPOSED WORK INCLUDING BUT NOT LIMITED TO DEMOLITION, GRADING, AND TRENCHING OCCURRING WITHIN ANY TREE CRITICAL ROOT ZONE AREA SHALL BE DONE WITH WRITTEN APPROVAL FROM THE OWNER'S REPRESENTATIVE AND PERFORMED UNDER THE SUPERVISION OF THE PROJECT ARBORIST.
- ALL PROPOSED WORK WITHIN THE TREE CRITICAL ROOT ZONE AREA OF ANY STREET TREE SHALL BE COORDINATED WITH THE CITY OF SALEM URBAN FORESTER.

KEY NOTES

- DRIP LINE / LIMIT OF CRITICAL TREE ROOT ZONE - TYP
- TREE PROTECTION AREA - TYP
- TREE TRUNK DIAMETER - TYP
- LIMIT OF WORK

EXISTING TREE SCHEDULE

TREE ID #	BOTANICAL NAME	COMMON NAME	DBH
803	ALNUS SPP	ALDER	16"
812	QUERCUS SPP	OAK	22"
1564	FRAXINUS SPP	ASH	15"
1565	POPULUS SPP	POPLAR	11"
10367	POPULUS SPP	POPLAR	16"
10369	POPULUS SPP	POPLAR	13"
10371	POPULUS SPP	POPLAR	12"
10375	POPULUS SPP	POPLAR	13"
10865	PINUS SPP	PINE	25"
10866	UNKNOWN SPP	DECIDUOUS TREE	12"
10876	SEQUIADENDRON SPP	SEQUIA	78"
10879	CEDRUS SPP	CEDAR	40"
11250	CEDRUS SPP	CEDAR	38"
11251	CEDRUS SPP	CEDAR	30"
11252	MALUS SPP	APPLE	6"
11253	MALUS SPP	APPLE	6"
11254	MALUS SPP	APPLE	6"
11255	MALUS SPP	APPLE	3"
11256	FRAXINUS SPP	ASH	14"
11257	FRAXINUS SPP	ASH	13"
11258	FRAXINUS SPP	ASH	14"
11259	ACER SPP	MAPLE	6"
11262	ACER SPP	MAPLE	12"
11265	QUERCUS SPP	OAK	20"
11267	ALNUS SPP	ALDER	15"
11268	ALNUS SPP	ALDER	15"
11270	QUERCUS SPP	OAK	12"
11308	PICEA SPP	SPRUCE	20"
11309	PICEA SPP	SPRUCE	22"
11310	PICEA SPP	SPRUCE	15"
11312	PICEA SPP	SPRUCE	26"
11313	UNKNOW SPP	CONIFER TREE	22"

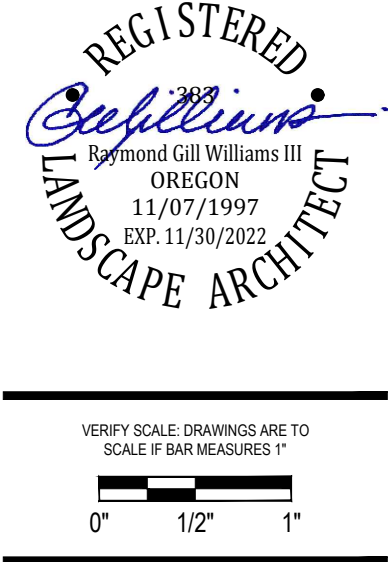

Project: Vietnam War Memorial

Wilson Park
Oregon State Capitol Grounds
Salem, OR 97301

Submittal: Site Plan Review

Sheet Title:

Tree Protection Plan

© GREENWORKS, P.C.
2022. ALL RIGHTS RESERVED

THESE DRAWINGS ARE THE PROPERTY OF GREENWORKS, P.C., AND ARE NOT TO BE USED OR REPRODUCED IN ANY MANNER, EXCEPT WITH THE PRIOR WRITTEN PERMISSION OF GREENWORKS, P.C.

Date: 03/21/2022

Revisions:

Drawn By: RT

Checked By: JK

Job No. 190124.1

Approved: JK

L-102