


\\192.168.100.15\PROJECTS\90124_VIETNAM_VETERANS_MEMORIAL\02_PRODUCTION\01_CAD\01_PLOT_SHEETS\90124_SITEDWG

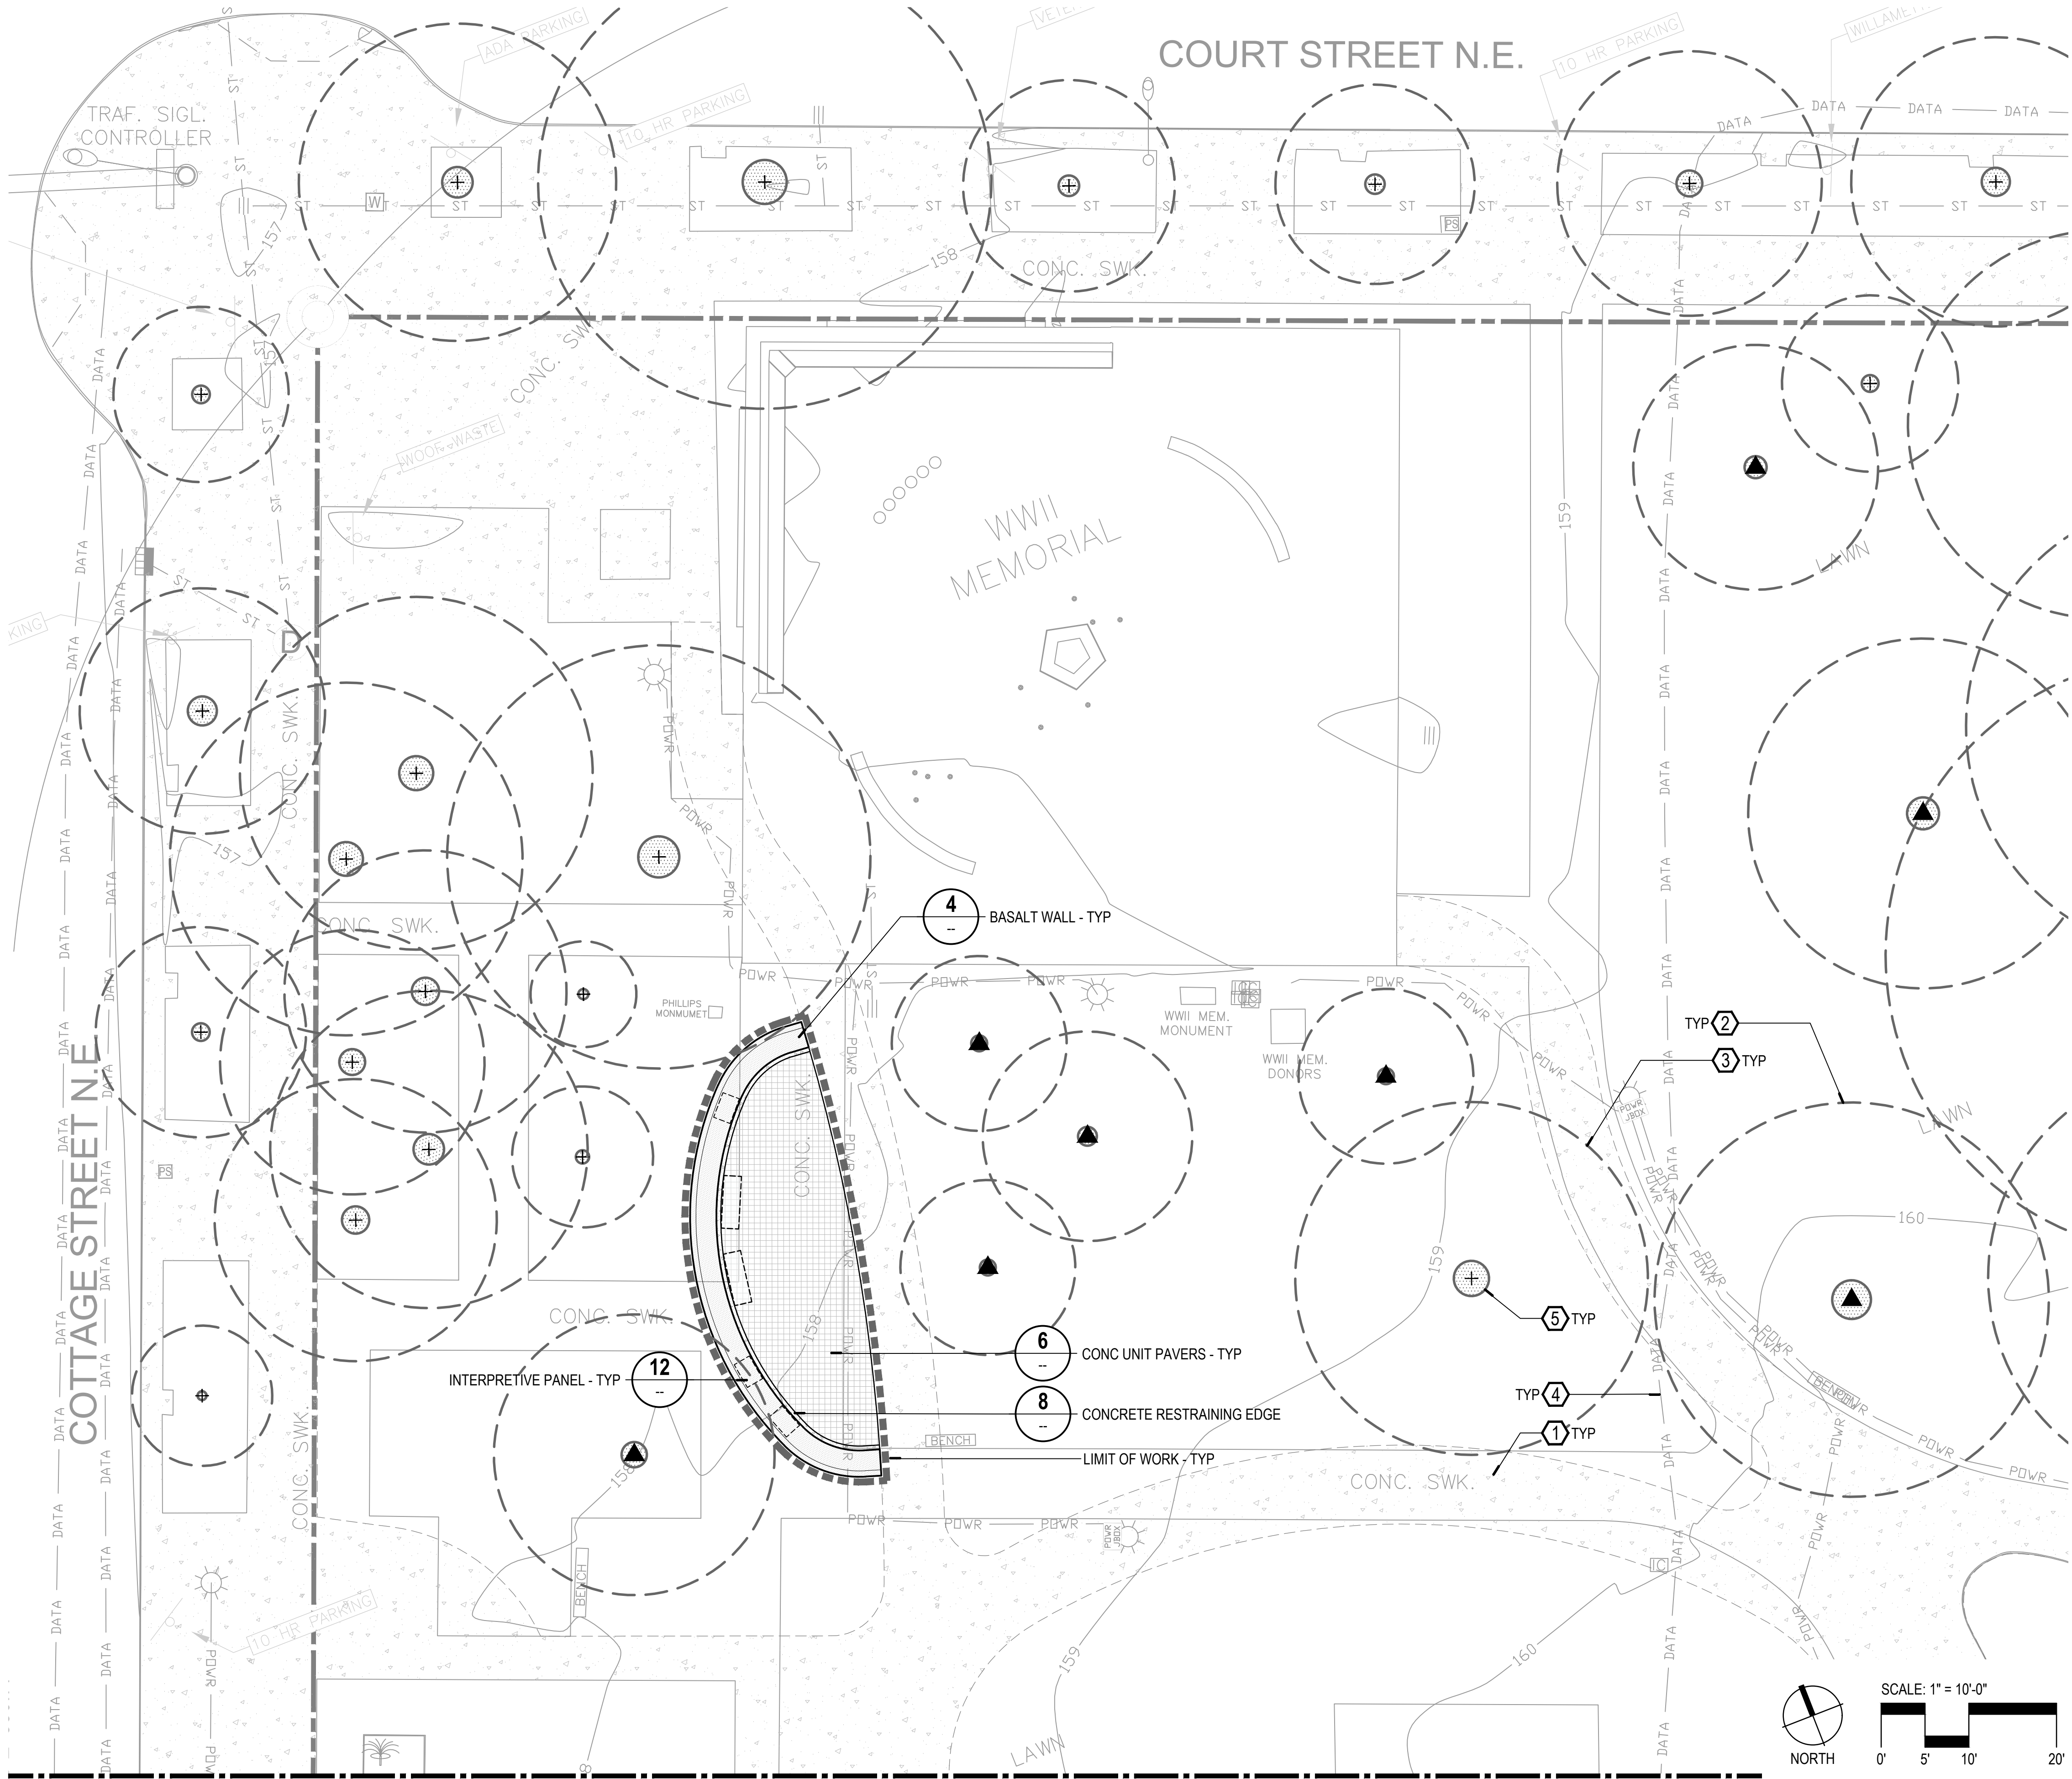

SITE MATERIALS LEGEND


SYMBOL	ITEM
	CONCRETE PAVING
	EXISTING CONCRETE PAVING
	PROPOSED FUTURE PAVING BY OTHERS
	DOWELED EXPANSION JOINT
	CONTROL JOINT
	CONCRETE UNIT PAVERS
	RAISED DECK PAVING
	LANTERN / BASALT COLUMN
	INTERPRETIVE PANEL
	CONCRETE RESTRAINING EDGE
	8' BENCH W/BACK
	BROTHERS BENCH
	BASALT COLUMNS / MEMORIAL MONUMENT
	LIMIT OF WORK
	PA

SITE KEY NOTES

- EXISTING PAVING TO REMAIN UNDISTURBED - TYP
- EXISTING CONIFER TREE TO REMAIN UNDISTURBED - TYP
- EXISTING DECIDUOUS TREE TO REMAIN UNDISTURBED - TYP
- EXISTING UTILITIES -TYP
- TREE TRUNK DIAMETER - TYP

SITE DATA

- TOTAL SITE AREA = 22,005 SF / 0.5 ACRES
- TOTAL PROPOSED PLANTING AREA = 11,266 SF / 0.258 ACRES
- TOTAL PROPOSED PLANTING AREA / % OF TOTAL SITE AREA = 51%
- TOTAL PROPOSED IMPERVIOUS PAVING = 8,851 SF / 0.20 ACRES
- TOTAL EXISTING IMPERVIOUS PAVING TO BE REMOVED = 6,474 SF / 0.148 ACRES

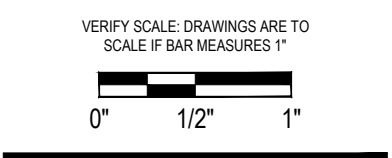

Project: Vietnam War Memorial

Wilson Park
Oregon State Capitol Grounds
Salem, OR 97301

Submittal: Site Plan Review

Sheet Title: Materials Plan

© GREENWORKS, P.C.
2022. ALL RIGHTS RESERVED

THESE DRAWINGS ARE THE PROPERTY OF GREENWORKS, P.C., AND ARE NOT TO BE USED OR REPRODUCED IN ANY MANNER, EXCEPT WITH THE PRIOR WRITTEN PERMISSION OF GREENWORKS, P.C.

Date: 03/21/2022

Revisions:

Drawn By: RT

Checked By: JK

Job No. 190124.1

Approved: JK

L-202