
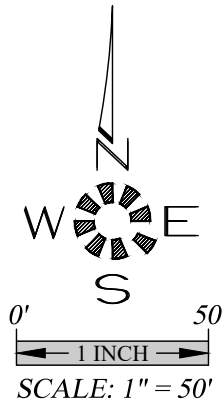


J:\6837\6837 - Anthony's Place (EWDing)\17mg - 6837.dwg, 4-0711, 2/10/2022, 3:48:40 PM, TSJL

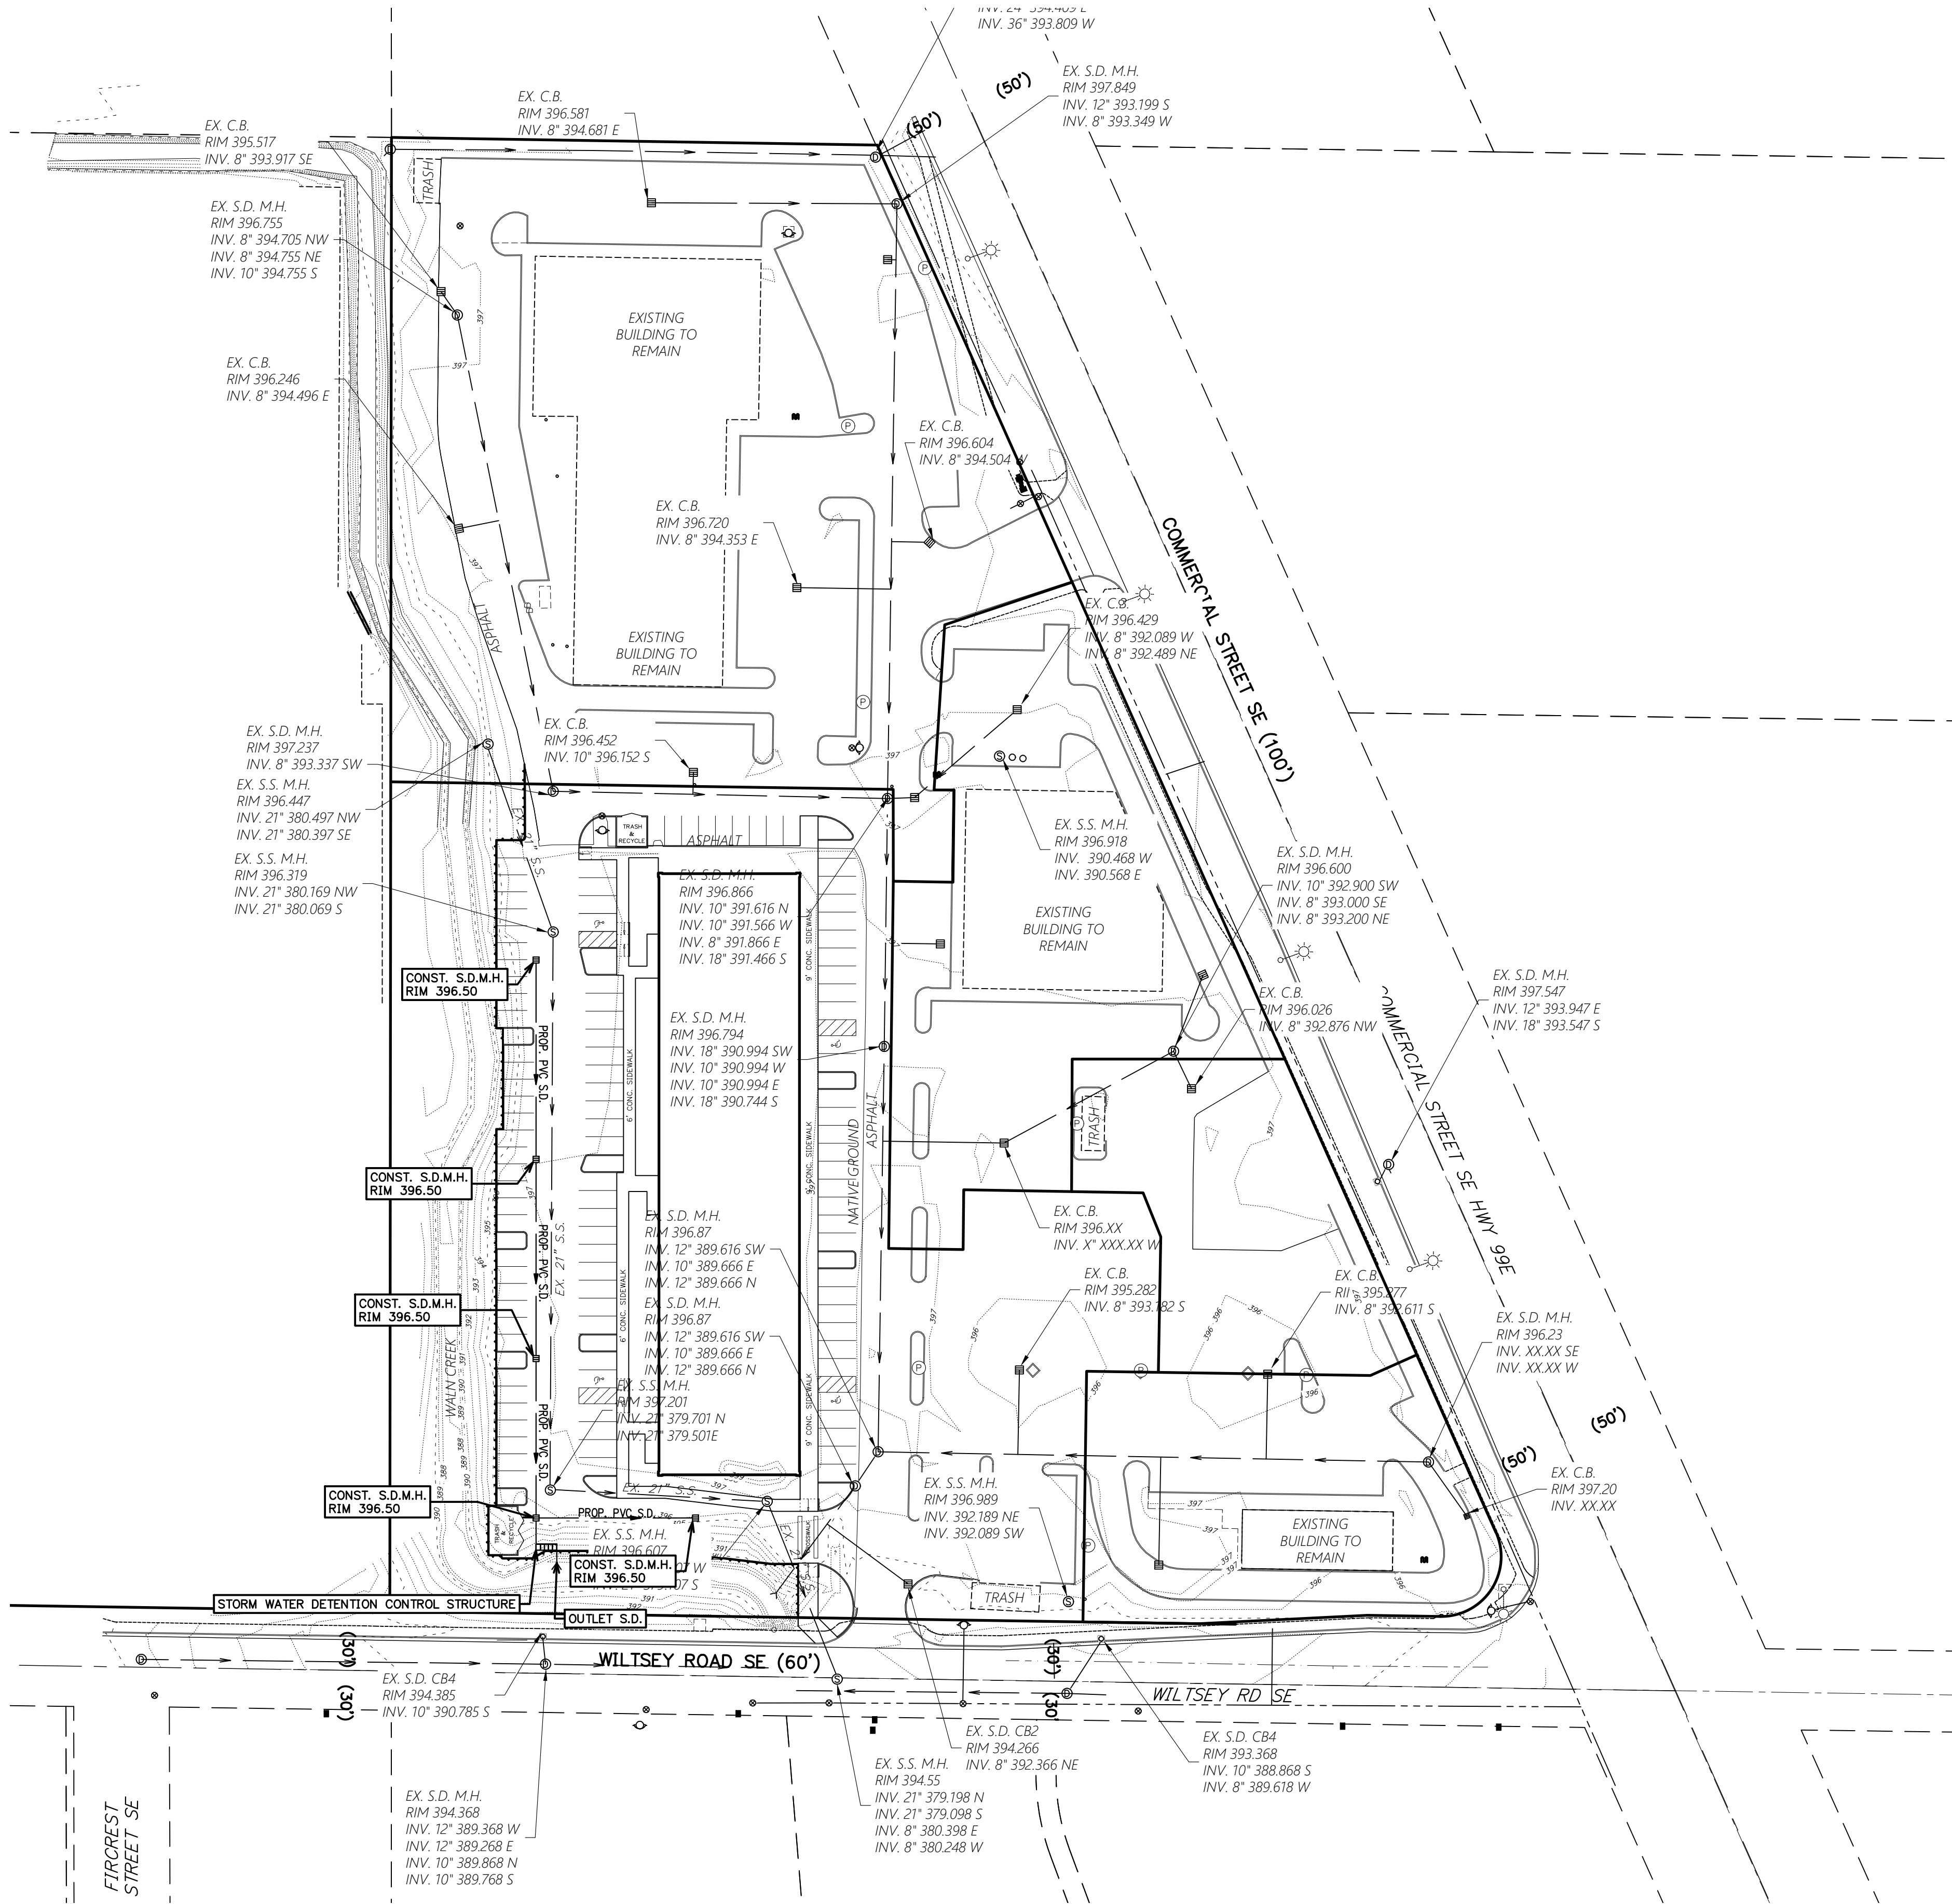


UTILITY PLAN

ANTHONY'S PLACE

NOT FOR
CONSTRUCTION
UNLESS STAMPED
APPROVED HERE

NO CHANGES, MODIFICATIONS
OR REPRODUCTIONS TO BE
MADE TO THESE DRAWINGS
WITHOUT WRITTEN
AUTHORIZATION FROM THE
DESIGN ENGINEER.
DIMENSIONS & NOTES TAKE
PRECEDENCE OVER
GRAPHICAL REPRESENTATION.

Design: M.D.G.
Drawn: C.F.S.
ProjMgr: B.M.G.
Date: JULY 2019
Scale: AS SHOWN
As-Built:

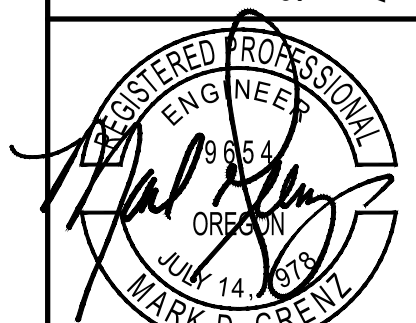

EXPIRES: 06-30-2023

JOB # 6837

SDR4