

Owner / Developer:


BO RUSHING

4336 COMMERCIAL ST. S.E.
SALEM, OREGON 97302

ANTHONY'S PLACE

SEC. 14, T. 8 S., R. 3 W., W.M.
CITY OF SALEM
MARION COUNTY, OREGON

T.B.M. 402.51
MARION COUNTY MONUMENT, U161, A
BRASS DISC LOCATED ON THE EAST SIDE OF
COMMERCIAL AVE S.E. NEAR IT'S
INTERSECTION WITH FAIRWAY AVE. S.E.

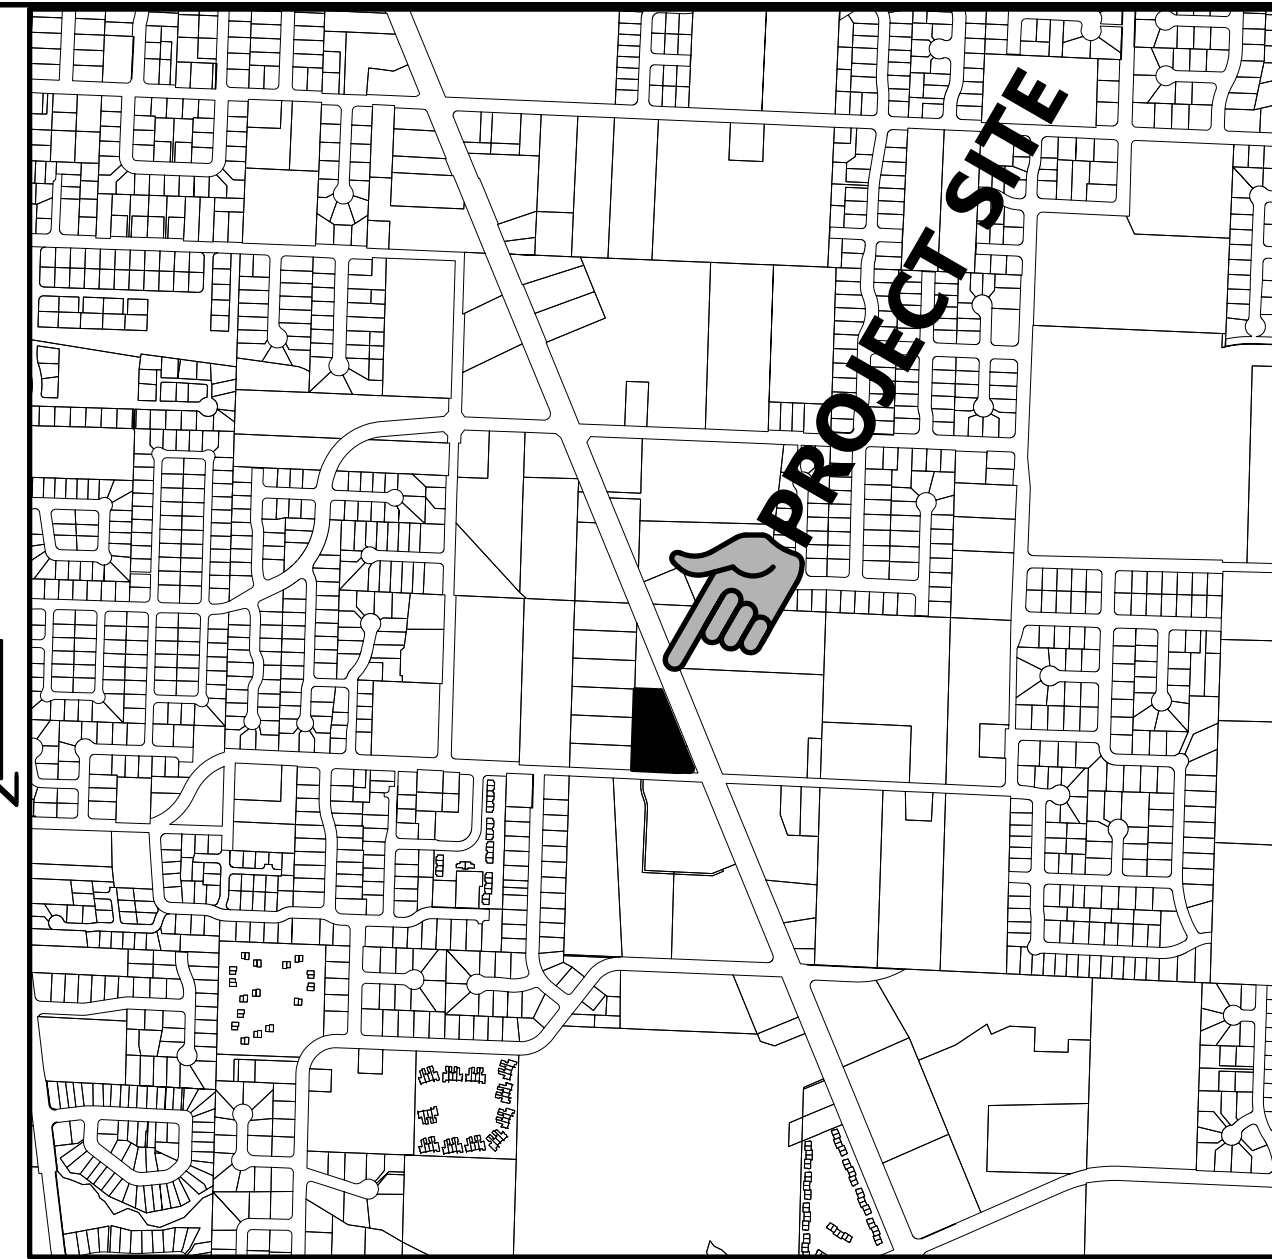

VICINITY MAP



COVER SHEET

ANTHONY'S PLACE

NOT FOR
CONSTRUCTION
UNLESS STAMPED
APPROVED HERE

NO CHANGES, MODIFICATIONS
OR REPRODUCTIONS TO BE
MADE TO THESE DRAWINGS
WITHOUT WRITTEN
AUTHORIZATION FROM THE
DESIGN ENGINEER.
DIMENSIONS & NOTES TAKE
PRECEDENCE OVER
GRAPHICAL REPRESENTATION.

Design: M.D.G.
Drawn: C.F.S.
ProjMgr: B.M.G.
Date: JULY 2019
Scale: AS SHOWN
As-Built:



JOB # 6837

SDR1

ABBREVIATIONS			
A.C.	ASPHALTIC CONCRETE	L.P.	LIGHT POLE
ACMP	ALUMINIZED CMP	M	METER, MAIN
ASSY	ASSEMBLY	M.H.	MANHOLE
B.O.	BLOW OFF	MTL	METAL
B.F.V.	BUTTERFLY VALVE	O.H.	OVERHEAD
C & G	CURB & GUTTER	PC	POINT OF CURVE
CATV	CABLE TELEVISION	PC	POINT OF CONTINUING CURVE
C.B.	CATCH BASIN	PED.	PEDESTAL
C.B.C.O.	CATCH BASIN CLEANOUT	PRC	POINT OF REVERSE CURVE
C.B.I.	CATCH BASIN INLET	PROP.	PROPOSED
C.L.	CENTERLINE	PT	POINT OF TANGENCY
CMP	CORRUGATED METAL PIPE	PUB.	PUBLIC
C.O.	CLEANOUT	PUE	PUBLIC UTILITY EASMT.
CONC.	CONCRETE	PVC	POLYVINYL CHLORIDE
CONST.	CONSTRUCT	PVT.	PRIVATE
D.I.	DUCTILE IRON	P.P.	POWER POLE
DIA.	DIAMETER	P.L.	PROPERTY LINE
DWGL.	DRAWING	R	RADIUS
EASMT.	EASEMENT	R-	RIM
E.G.	EXIST. GRADE / GROUND	RD	ROOF DRAIN
EOP, E.P.	EDGE OF PAVEMENT	R.O.W.	RIGHT-OF-WAY
ELEC.	ELECTRIC	SAN.S. or S.S.	SANITARY SEWER
ELEV. or EL.	ELEVATION	S	SLOPE
EX. or EXIST.	EXISTING	STA.	STATION
FT.	FEET	STD.	STANDARD
F.F.	FINISH FLOOR	STL	STEEL
F.G.	FINISH GRADE	STM.DRN. or S.D.	STORM DRAIN
F.H.	FIRE HYDRANT	SVC.	SERVICE
F.M.	FORCE MAIN	SW	SIDEWALK
GUT. or GTR.	GUTTER	T.C.	TOP OF CURB
G.V.	GATE VALVE	TEL.	TELEPHONE
IMP.	IMPROVEMENT	TYP.	TYPICAL
INST.	INSERT	U.G.	UNDERGROUND
INV. or I-	INVERT	VL.	VAULT
L	LENGTH, LINE	W.M.	WATER MAIN

SYMBOLS	
EXIST. PROP.	EXIST. PROP.
● BLOW OFF ASSY.	⊙ MANHOLE SAN. SEWER
■ CATCH BASIN	⊙ MANHOLE STORM DRAIN
■ CATCH BASIN CLEANOUT	⊙ 2' DIA. C.O. / M.H.
■ CATCH BASIN INLET	⊙ MANHOLE TELEPHONE
▲ CATV PED. / BOX	⊙ MANHOLE WATER
○ CLEANOUT	⊙ REDUCER / INCREASER
■ ELEC. PED. / BOX	⊙ TEL. PED. / BOX
● FIRE HYDRANT	⊙ TRAFFIC PED. / BOX
⊙ GAS LOCATION MARKER	⊙ UTILITY / POWER POLE
⊙ GAS VALVE	⊙ WATER METER
⊙ MAIL BOX	⊙ WATER VALVE
--- CABLE TELEVISION	--- SANITARY SEWER EXIST.
--- CENTERLINE	--- SANITARY SEWER PROP.
--- DITCH C.L.	--- STORM DRAIN EXIST.
--- ELECTRICAL LINE	--- STORM DRAIN PROP.
--- GAS MAIN	--- WATER MAIN EXIST.
--- TELEPHONE LINE	--- WATER MAIN PROP.

SHEET INDEX

SDR1 COVER SHEET
SDR2 EXISTING CONDITIONS
SDR3 SITE PLAN
SDR4 UTILITY PLAN
SDR5 GRADING PLAN
SDR6 TREE CONSERVATION PLAN

L1.1 SCHEMATIC LANDSCAPE PLAN NORTH
L1.2 SCHEMATIC LANDSCAPE PLAN SOUTH
L1.3 SCHEMATIC LANDSCAPE NOTES AND DETAILS