



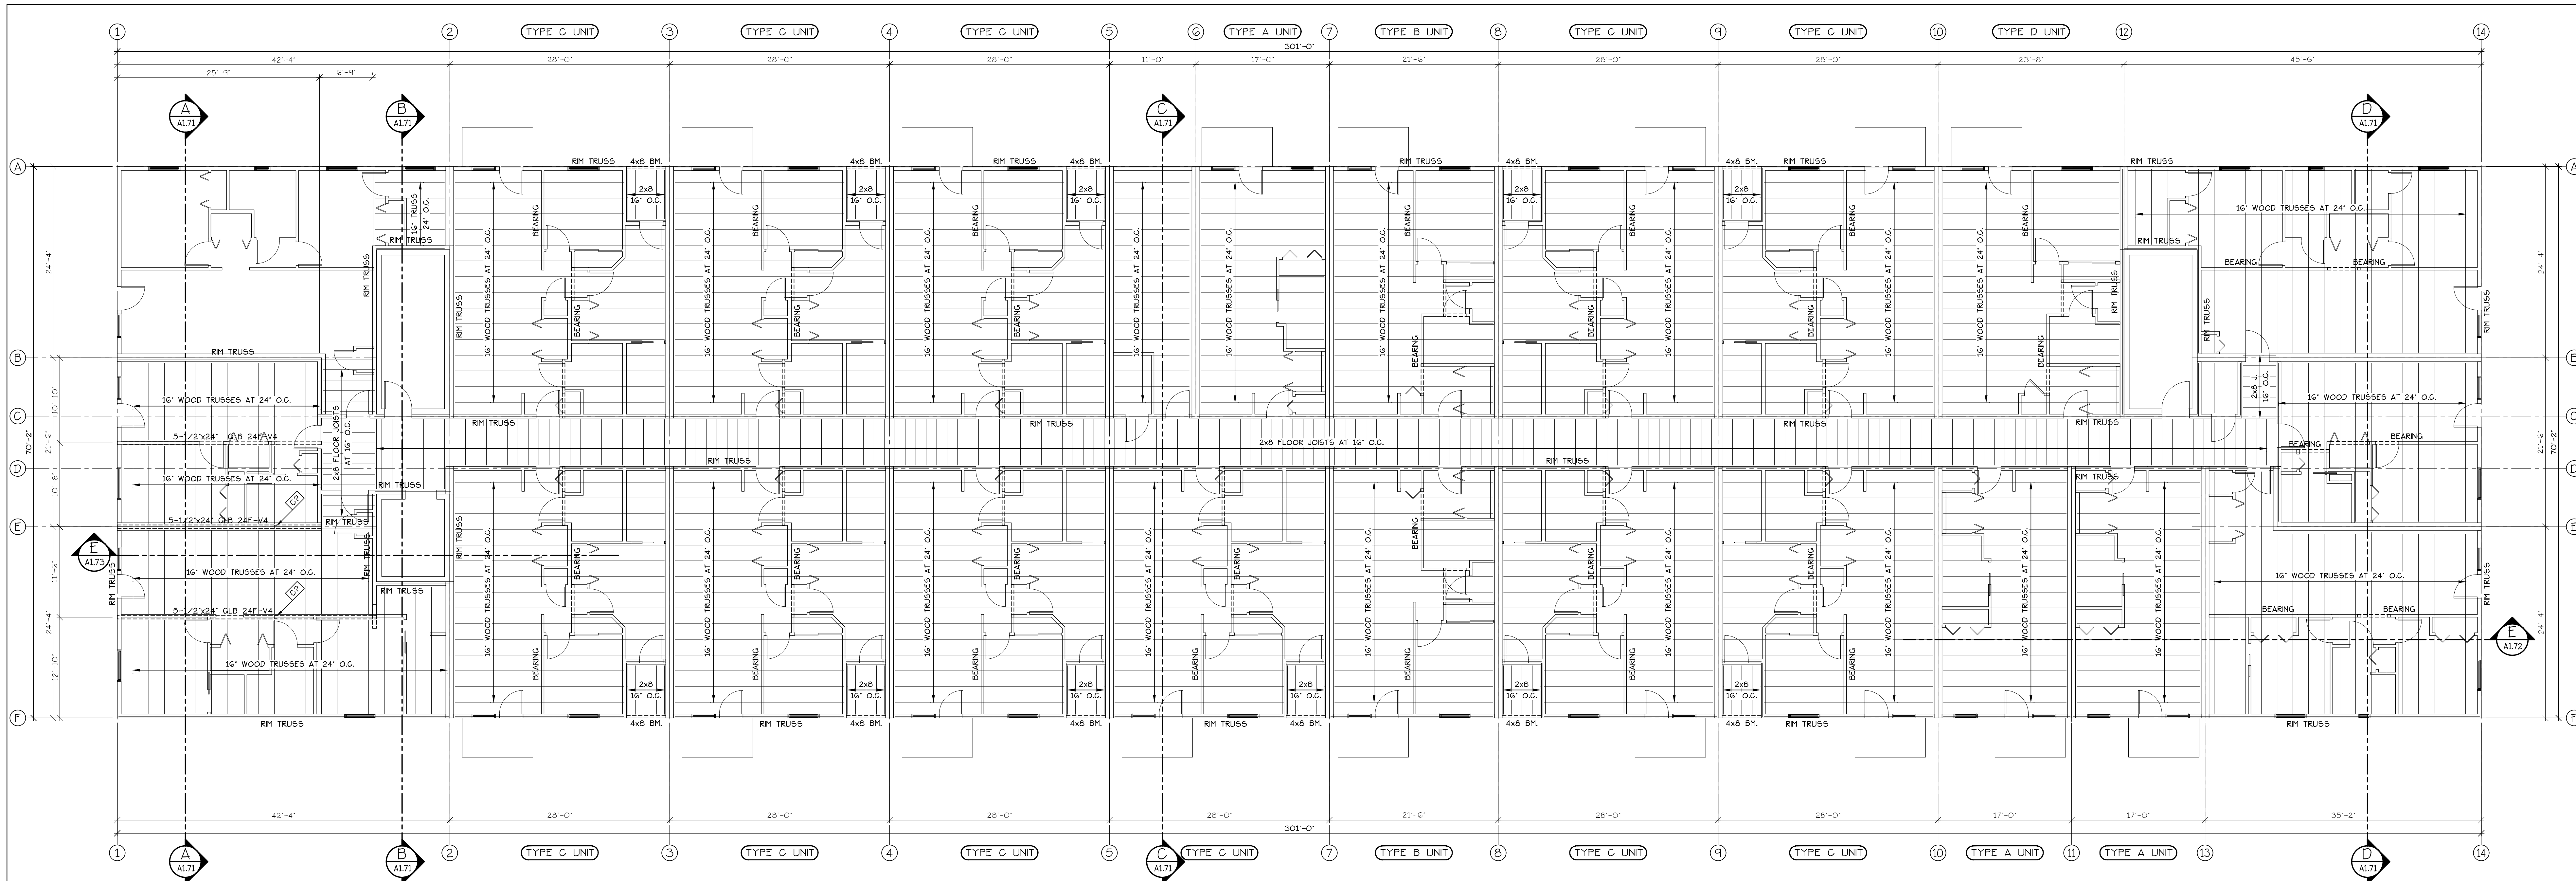

FOURTH FLOOR FRAMING PLAN
SCALE: 1/8" = 1'-0"

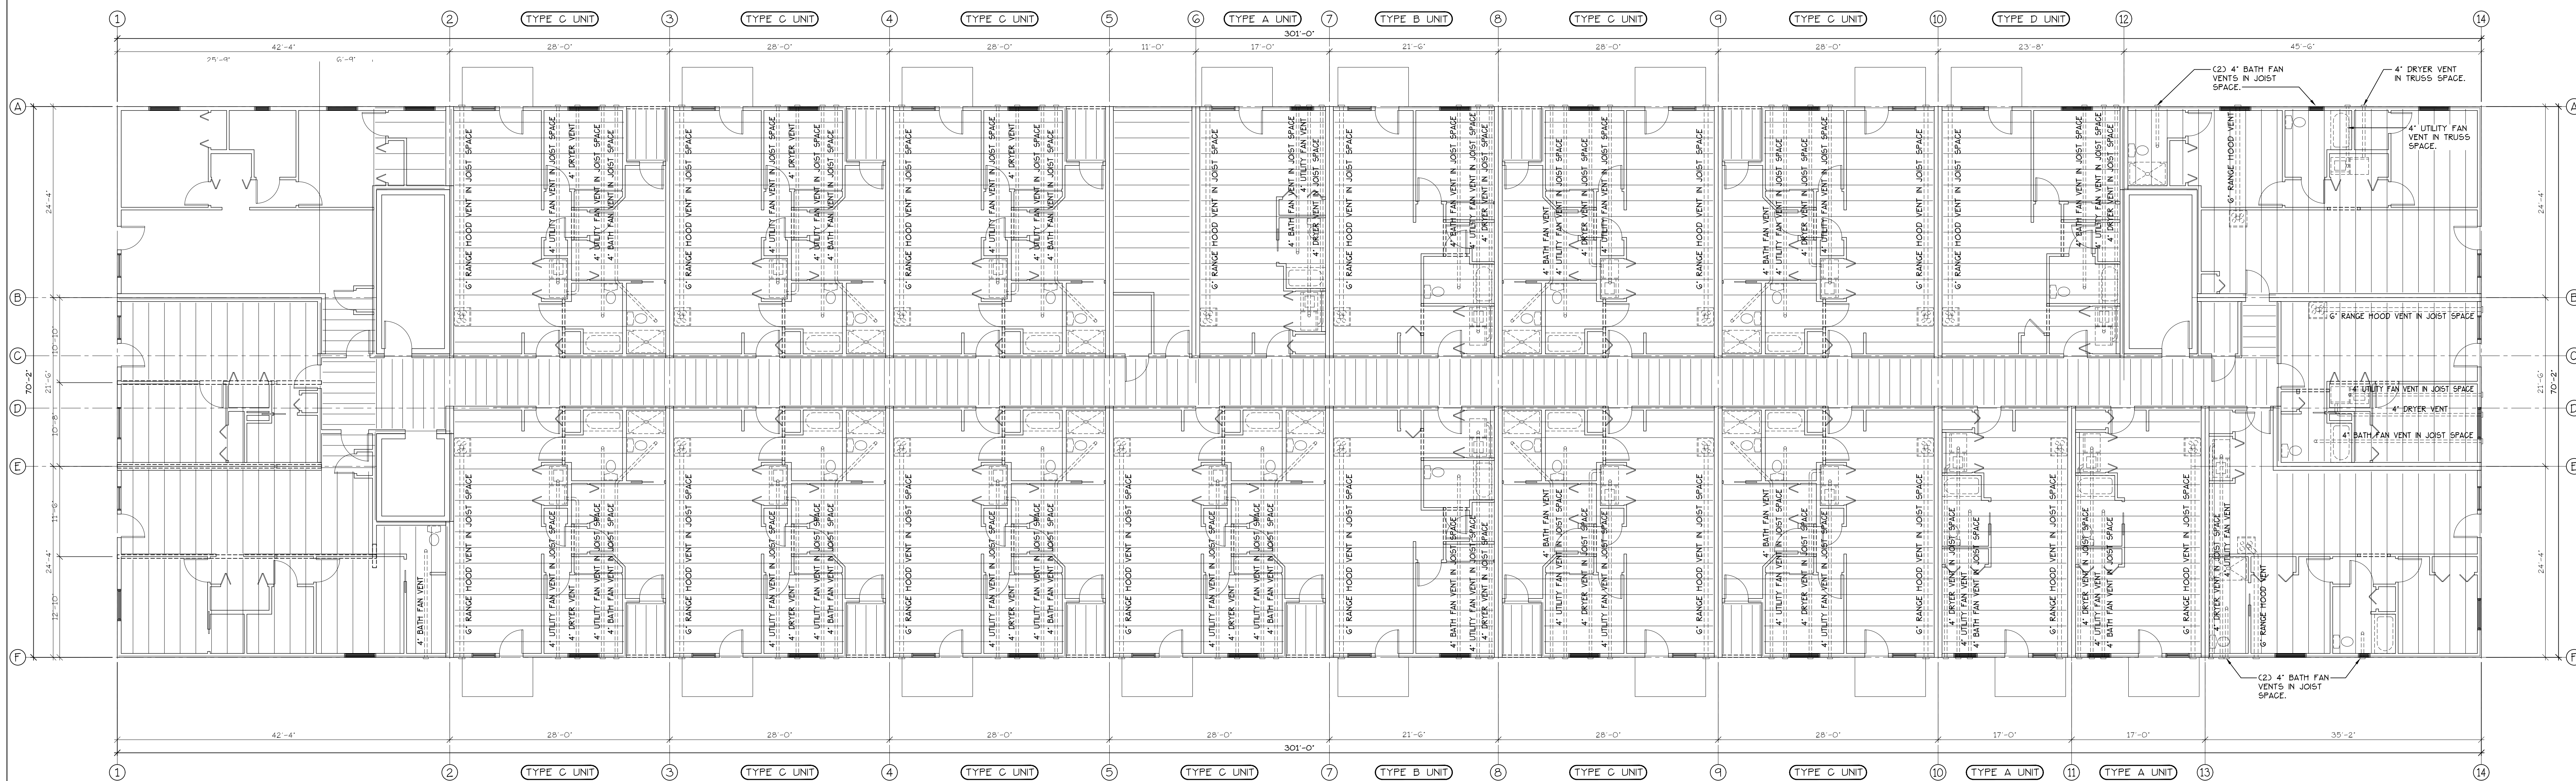


THIRD FLOOR VENTING PLAN
SCALE: 1/8" = 1'-0"

ALL EXHAUST VENTING THAT PENETRATES RATED FLOOR/CEILING ASSEMBLY TO HAVE APPROVED FIRE DAMPER AT POINT OF PENETRATION.

ANTHONY'S PLACE
APARTMENTS

FOURTH FLOOR
FRAMING PLAN

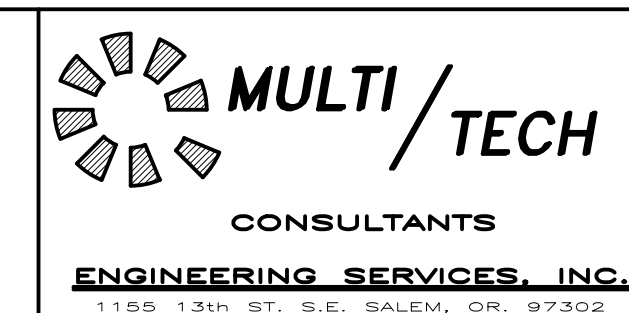


NO CHANGES, MODIFICATIONS OR REPRODUCTIONS TO BE MADE TO THESE DRAWINGS WITHOUT WRITTEN AUTHORIZATION FROM THE DESIGN ENGINEER.

DESIGNER'S SEAL: JULY 10, 2018, PROFESSIONAL ENGINEER, STATE OF OHIO, No. 65837

Design: P.L.M.
Drawn: C.I.D.
Checked: M.D.G.
Date: Oct-21
Scale: AS SHOWN

BUILDING: 101
A1.3674

Design: P.L.M.
Drawn: C.I.D.
Checked: M.D.G.
Date: Oct-21
Scale: AS SHOWN

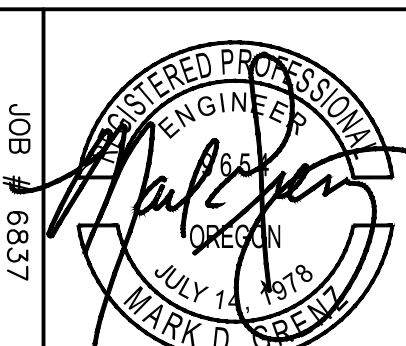

A1.36