



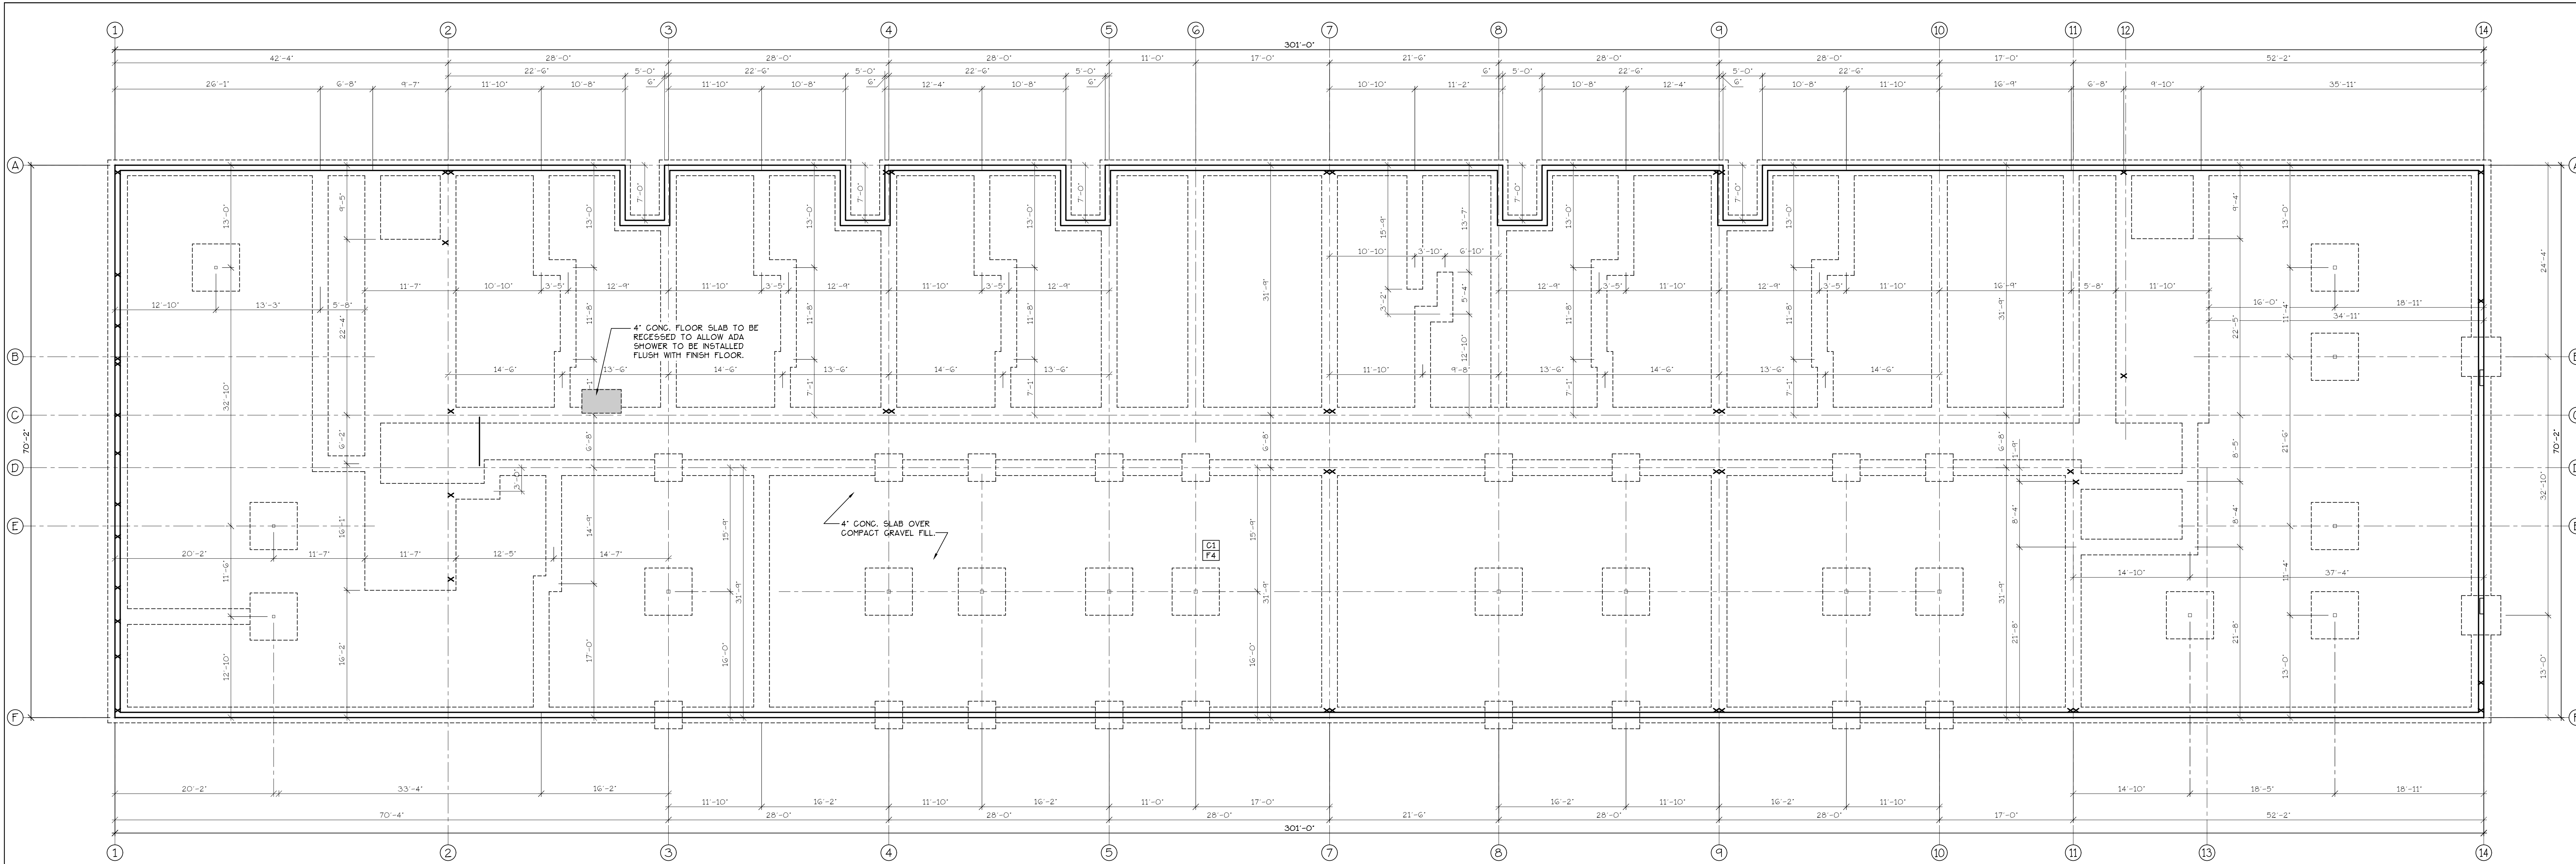

FOUNDATION PLAN
SCALE: 1/8" = 1'-0"

ANTHONY'S PLACE
APARTMENTS

FOUNDATION PLAN

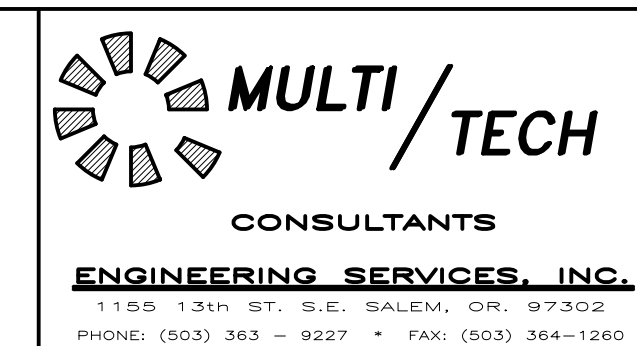


NO CHANGES, MODIFICATIONS OR REPRODUCTIONS TO BE MADE TO THESE DRAWINGS WITHOUT WRITTEN AUTHORIZATION FROM THE DESIGN ENGINEER.

DIMENSIONS & NOTES TAKE PRECEDENCE OVER GRAPHICAL REPRESENTATION.

BUILDING/PROJECT
A110/ND

Design: P.L.M.
Drawn: G.I.D.
Checked: M.D.G.
Date: Oct-21
Scale: AS SHOWN

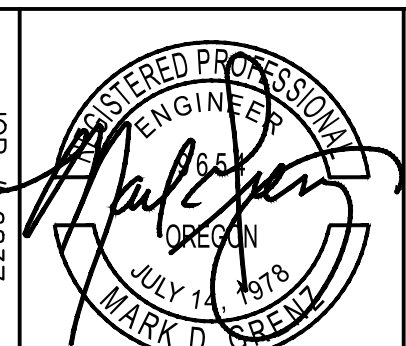

A1.10