




SECOND FLOOR FRAMING PLAN
SCALE: 1/8" = 1'-0"

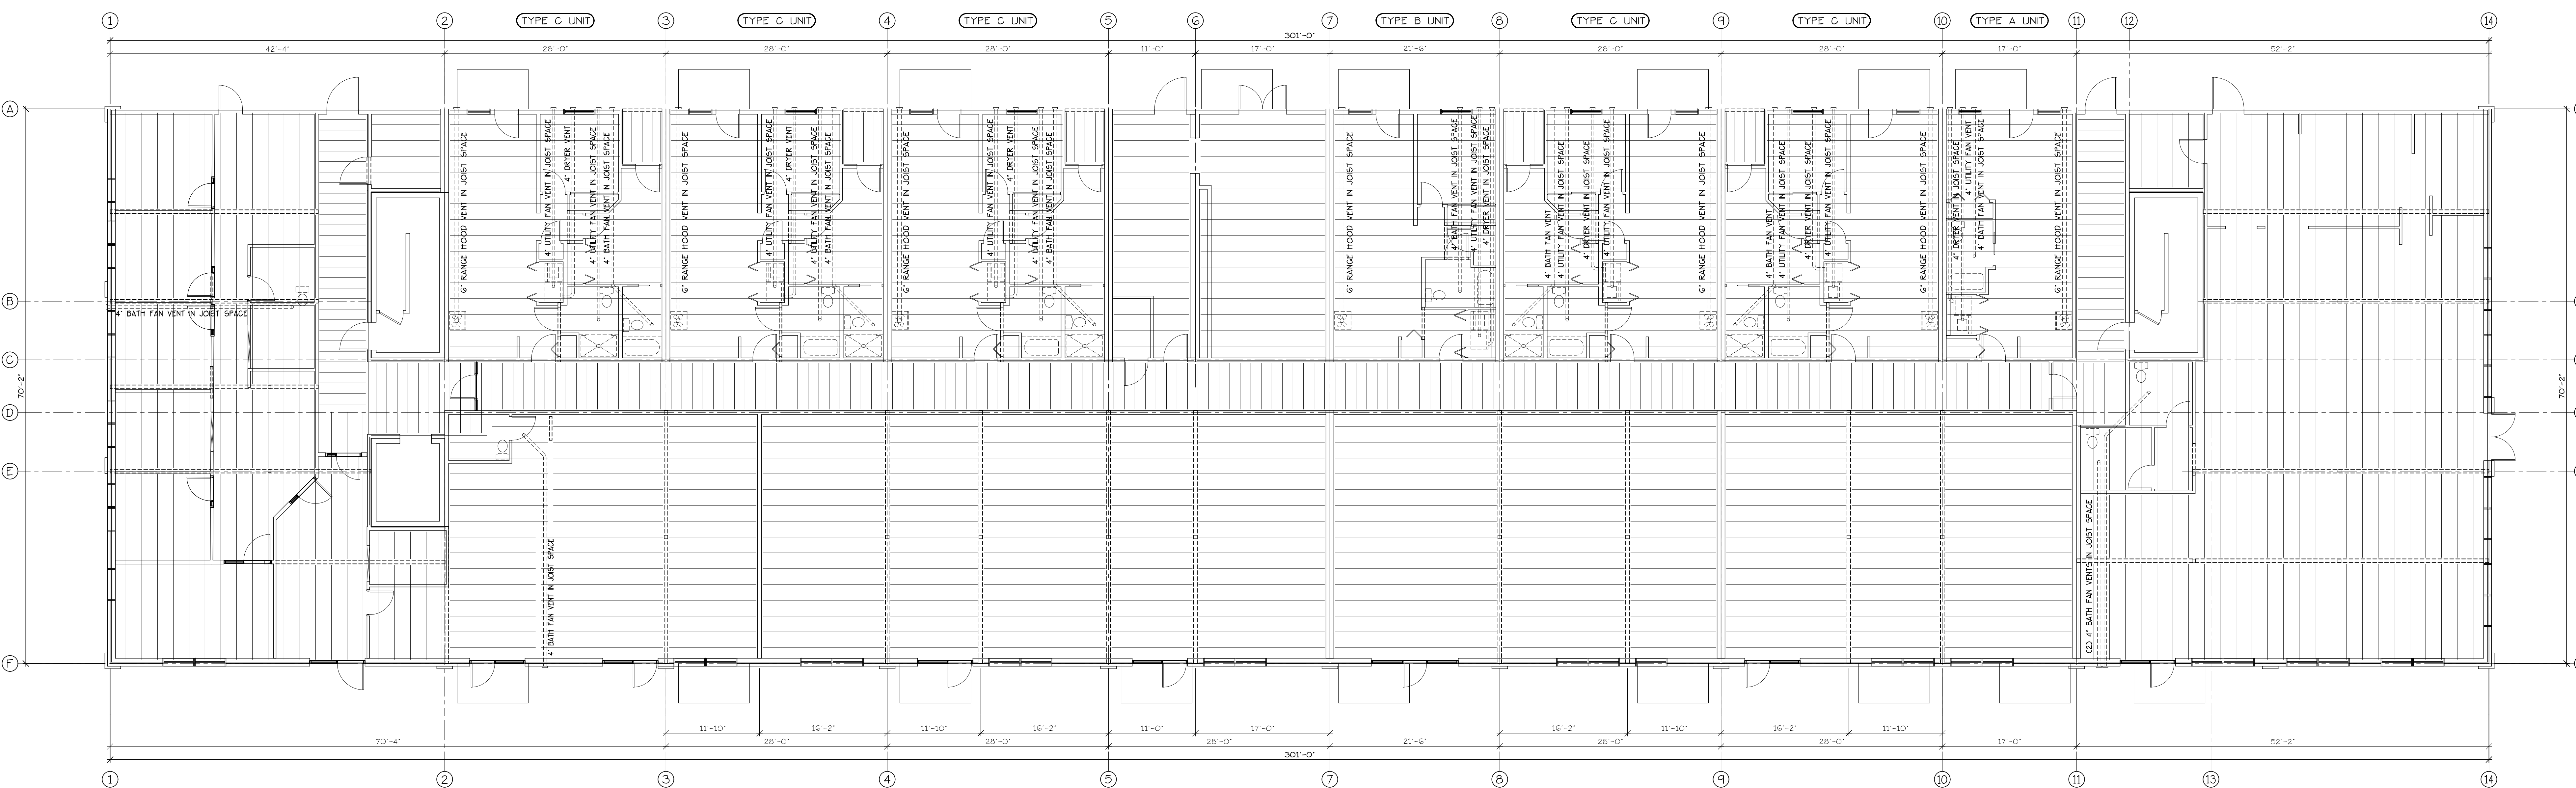


GROUND FLOOR VENTING PLAN
SCALE: 1/8" = 1'-0"

ALL EXHAUST VENTING THAT PENETRATES RATED FLOOR/CEILING ASSEMBLY TO HAVE APPROVED FIRE DAMPER AT POINT OF PENETRATION.


ANTHONY'S PLACE
APARTMENTS

SECOND FLOOR
FRAMING PLAN

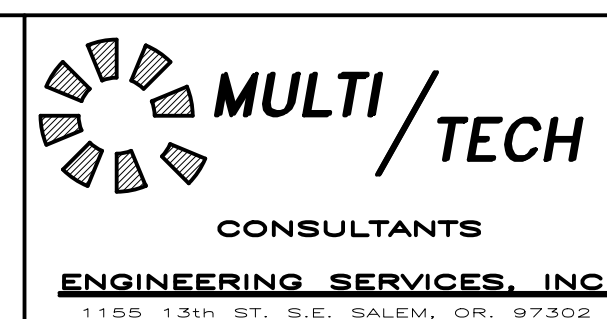

NO CHANGES, MODIFICATIONS OR REPRODUCTIONS TO BE MADE TO THESE DRAWINGS WITHOUT WRITTEN AUTHORIZATION FROM THE DESIGN ENGINEER.
DIMENSIONS & NOTES TAKE PRECEDENCE OVER GRAPHICAL REPRESENTATION.

Design: P.L.M.
Drawn: G.L.D.
Checked: M.D.G.
Date: Oct-21
Scale: AS SHOWN

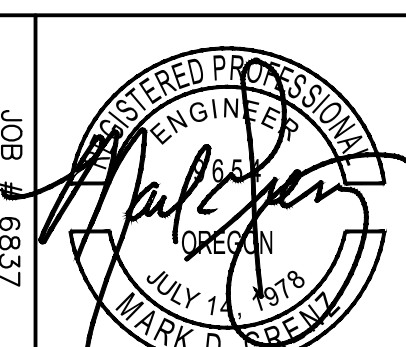

A1.32