



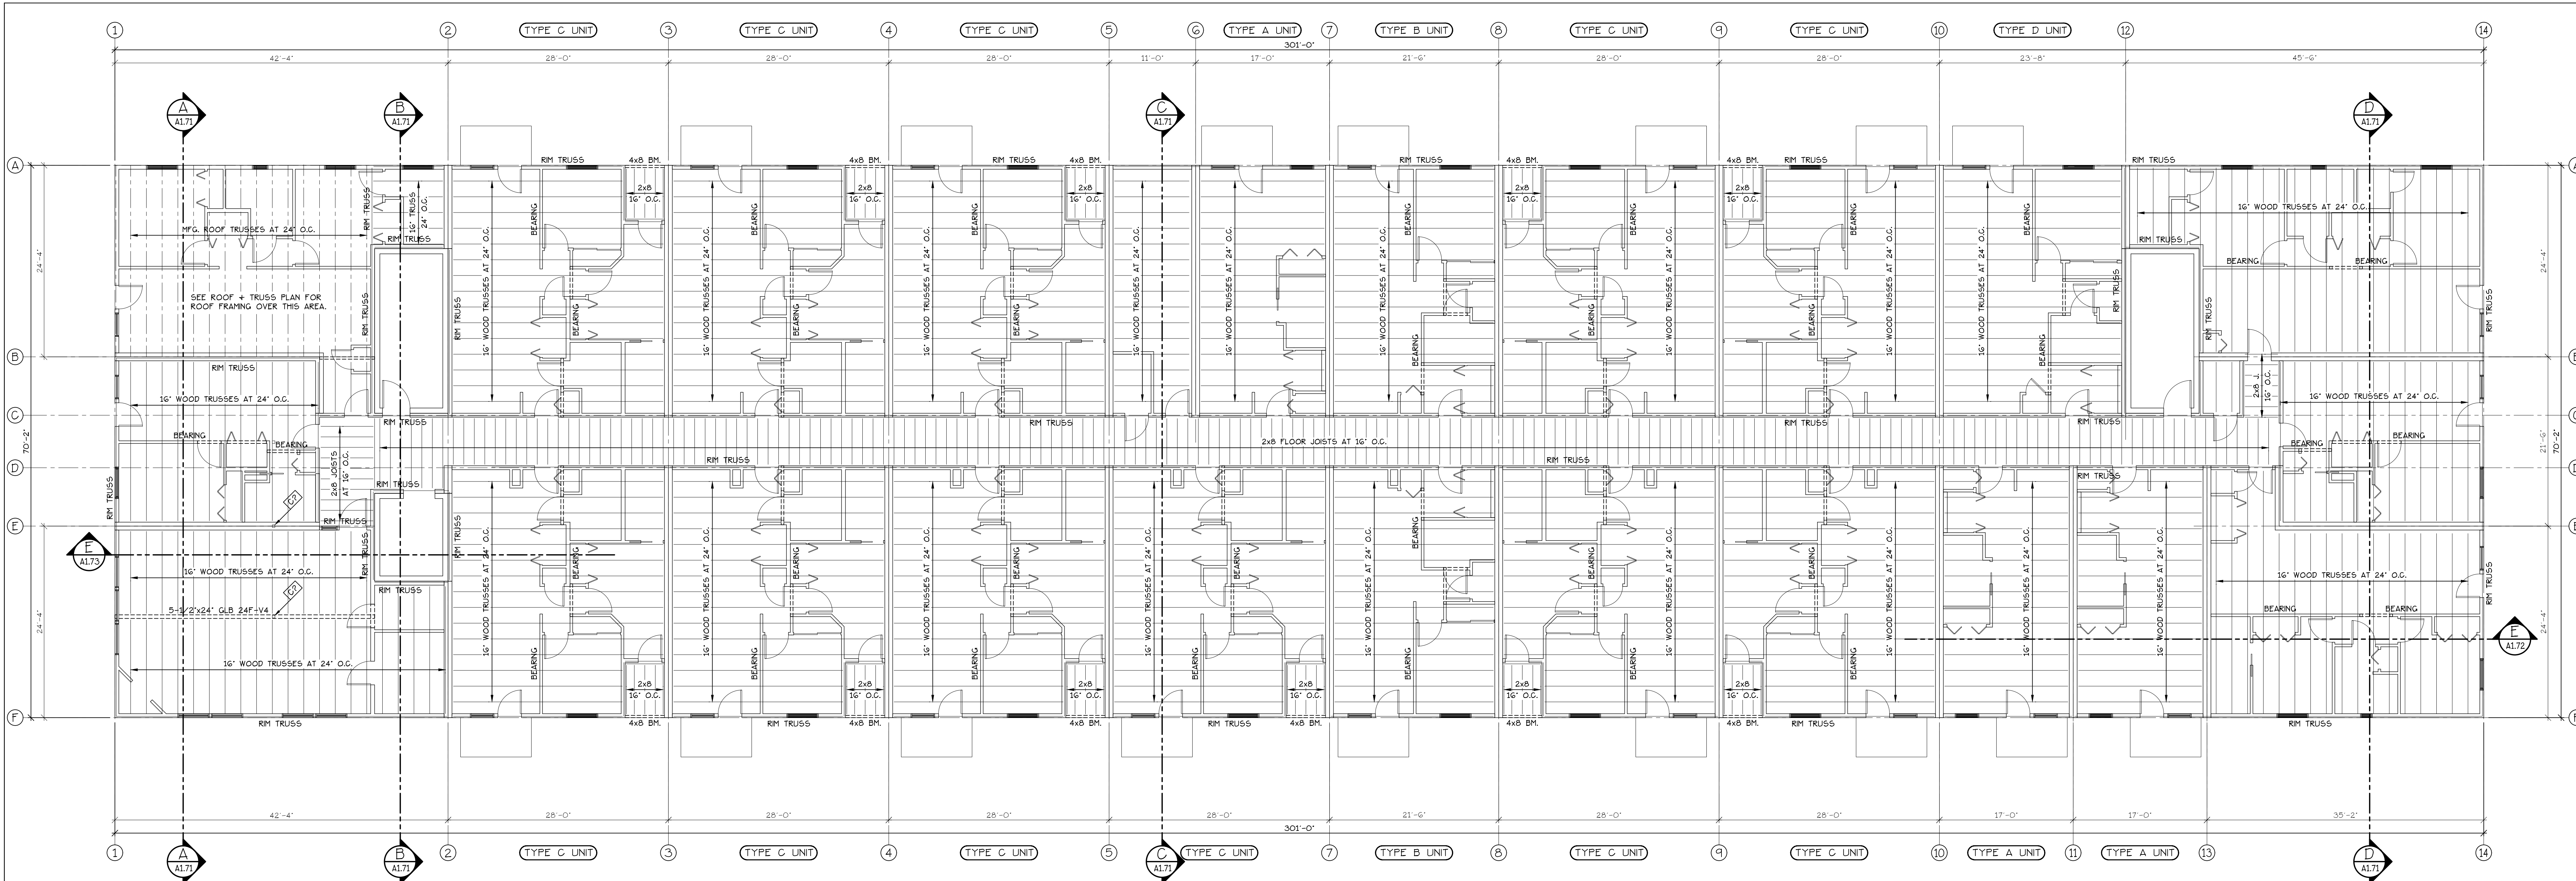

THIRD FLOOR FRAMING PLAN

SCALE: 1/8" = 1'-0"

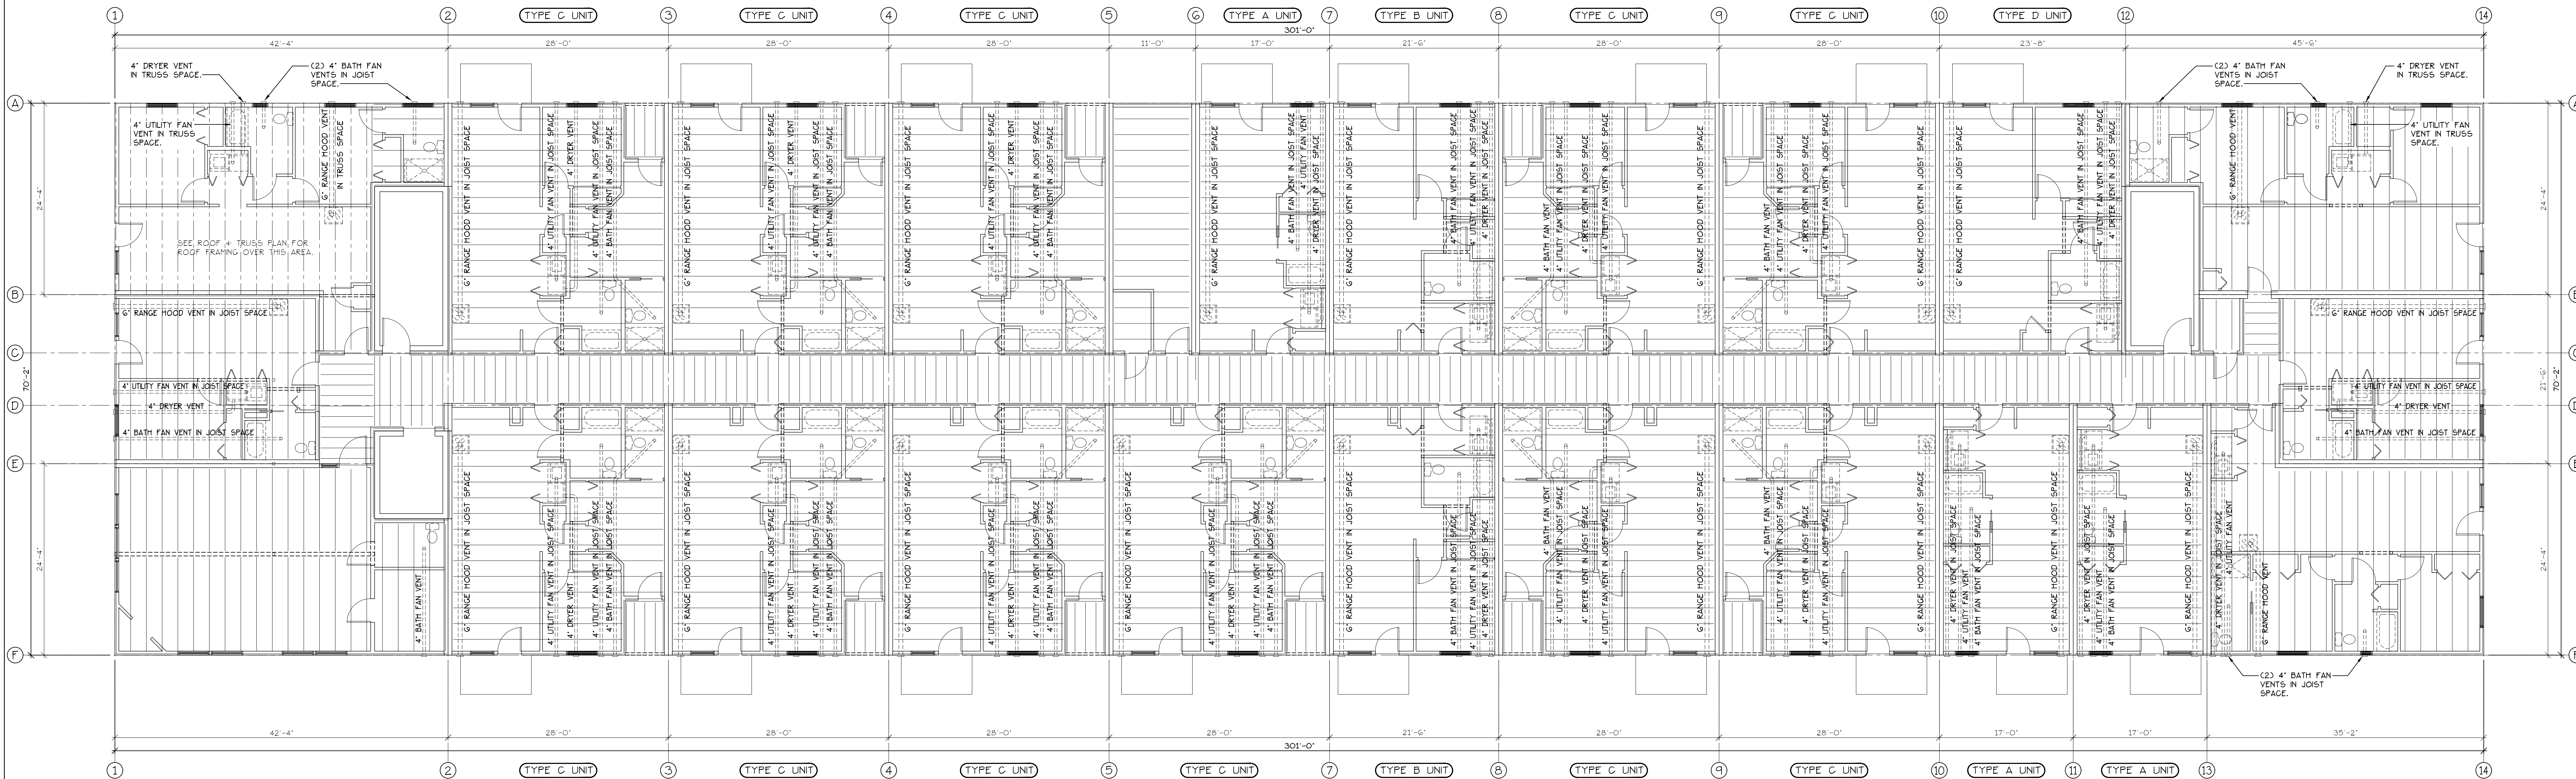


SECOND FLOOR VENTING PLAN

SCALE: 1/8" = 1'-0"

ALL EXHAUST VENTING THAT PENETRATES RATED FLOOR/CEILING ASSEMBLY TO HAVE APPROVED FIRE DAMPER AT POINT OF PENETRATION.

ANTHONY'S PLACE
APARTMENTS


THIRD FLOOR
FRAMING PLAN

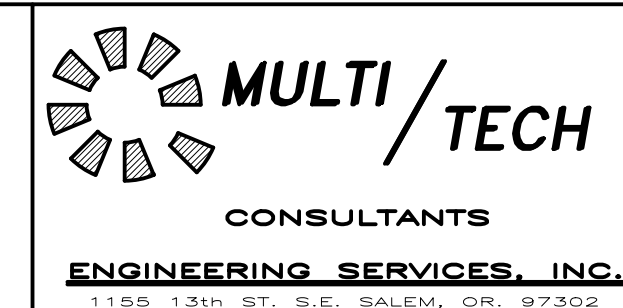

NO CHANGES, MODIFICATIONS OR REPRODUCTIONS TO BE MADE TO THESE DRAWINGS WITHOUT WRITTEN AUTHORIZATION FROM THE DESIGN ENGINEER.

DIMENSIONS & NOTES TAKE PRECEDENCE OVER GRAPHICAL REPRESENTATION.

Design: P.L.M.
Drawn: C.L.D.
Checked: M.D.G.
Date: Oct-21
Scale: AS SHOWN

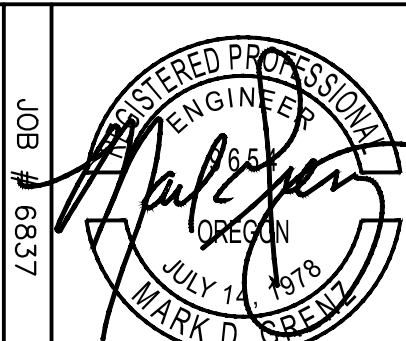

A1.34