
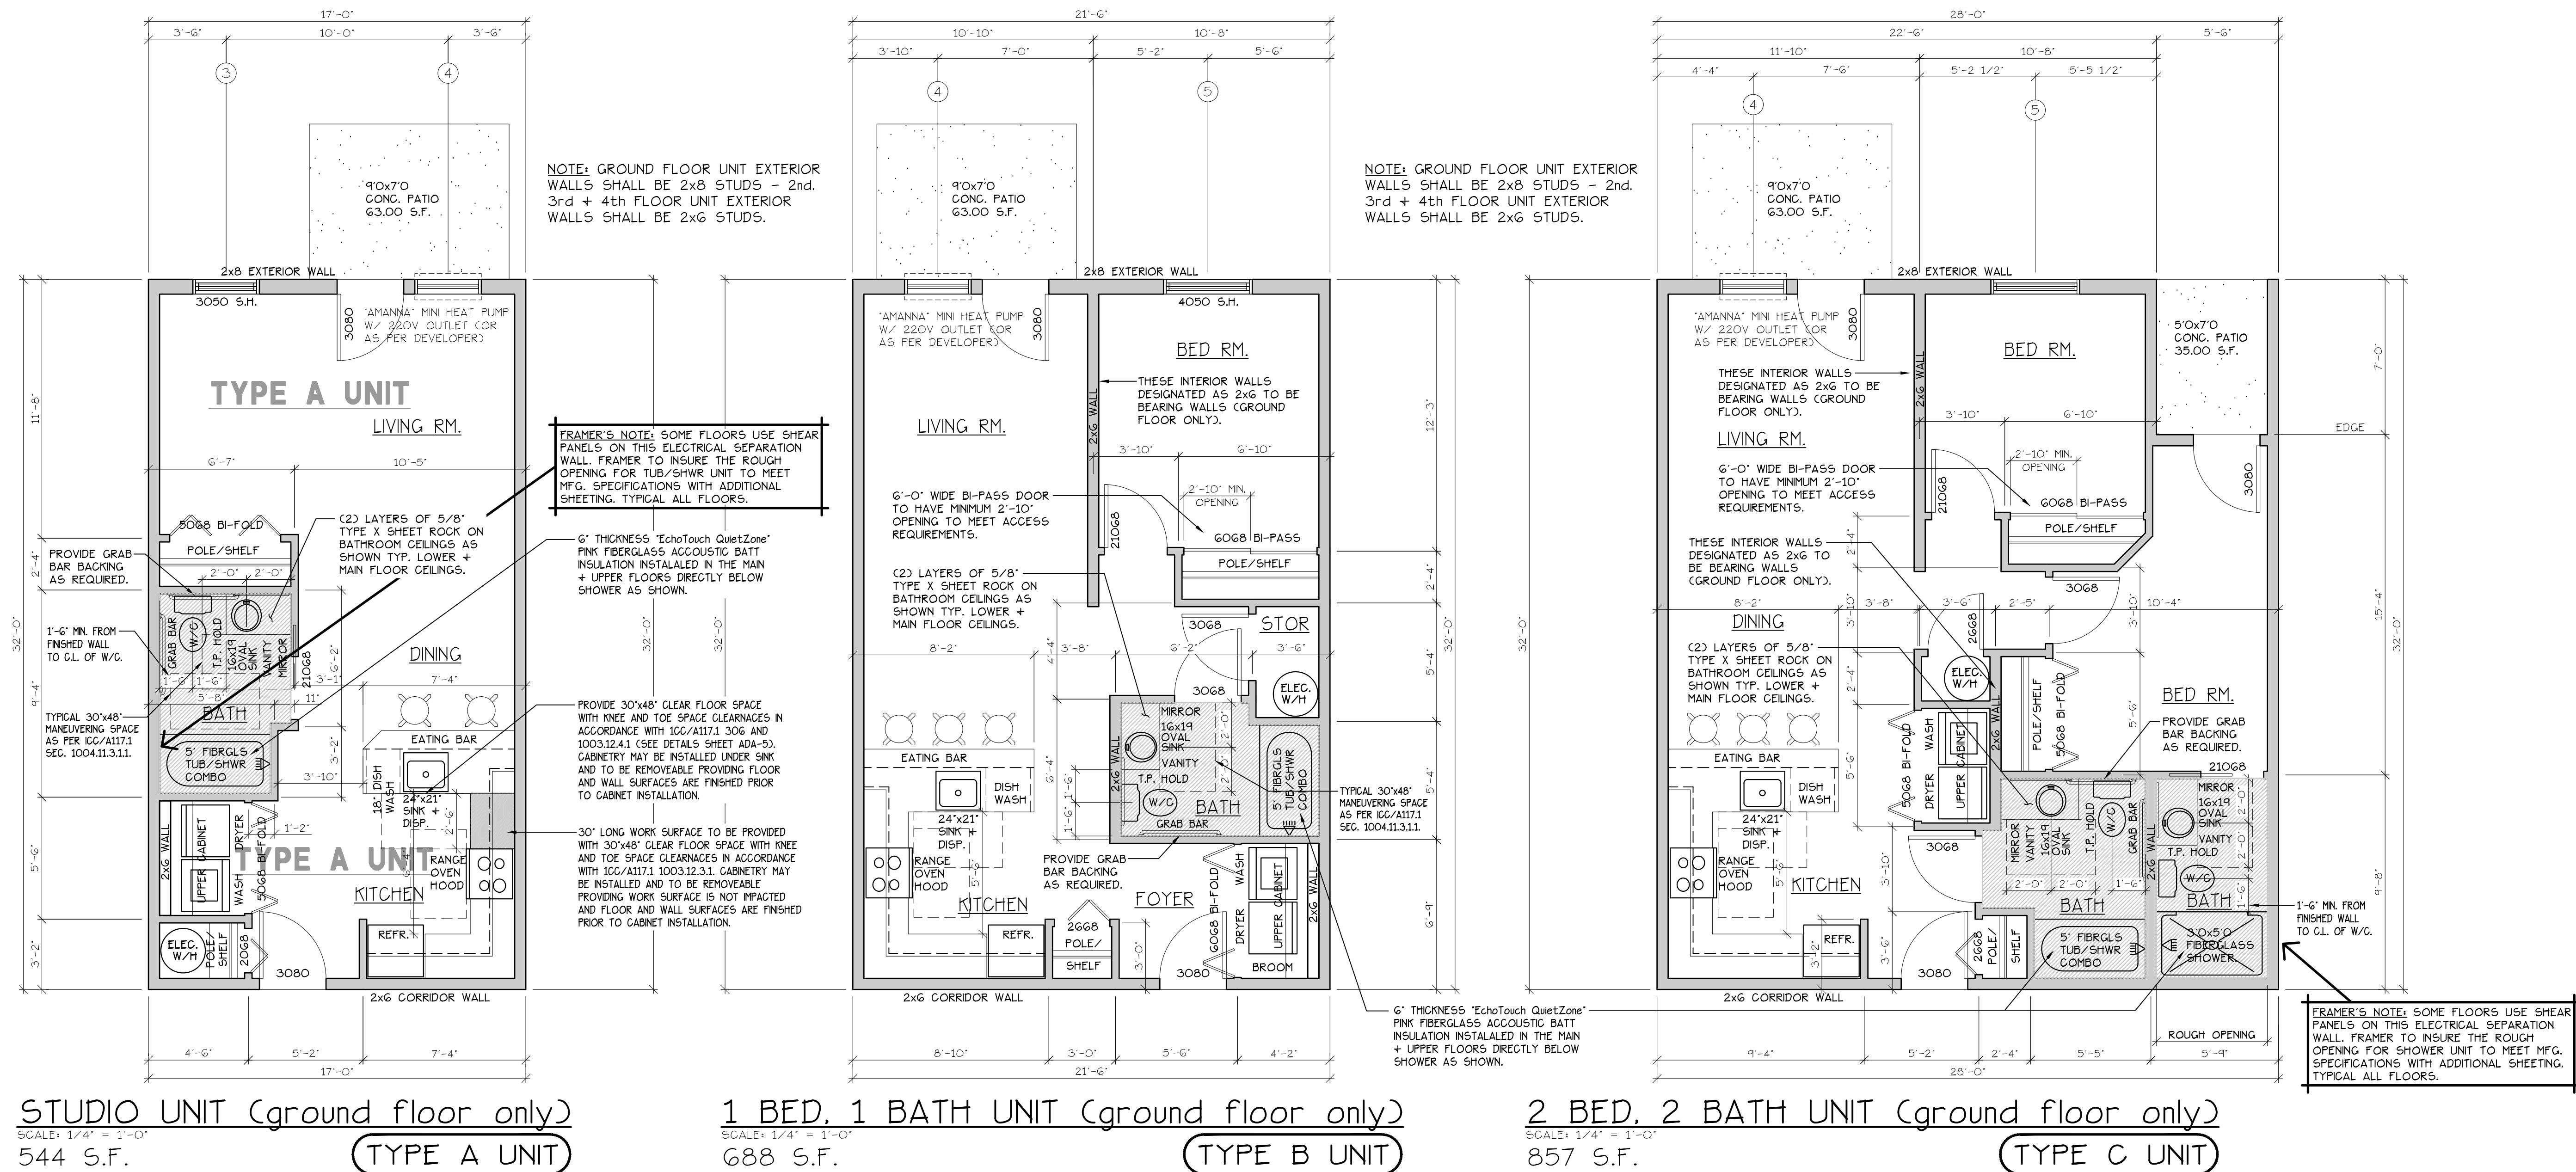


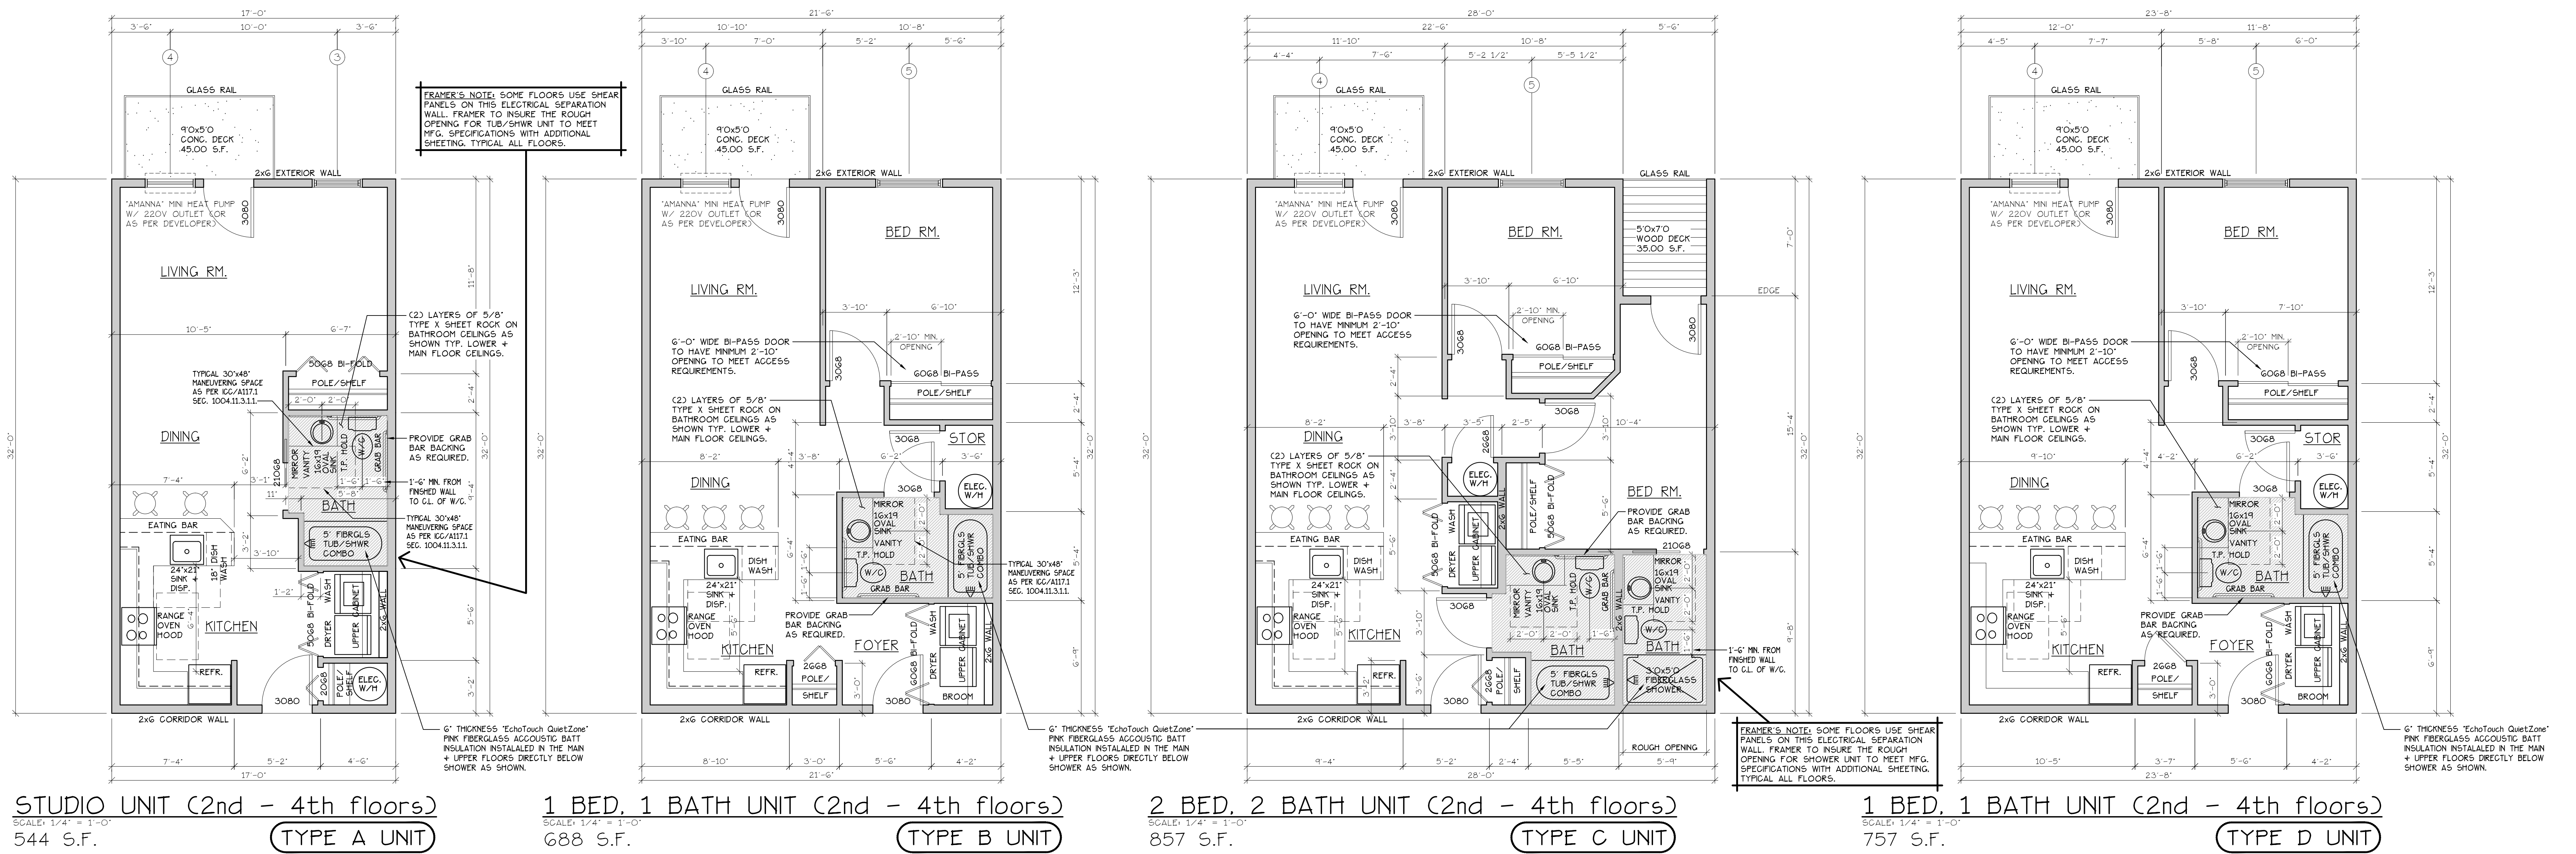


WINDOW SCHEDULE							HEADERS
QTY	SIZE	TYPE	MFG.	COLOR	INSUL.	REMARKS	
1	1646	VINYL STAT.	MLGARD	WHITE	YES	STATIONARY - FROSTED	DFB1 4x12
1	2046	VINYL SGL.	MLGARD	WHITE	YES	SINGLE HUNG W/ SCREEN - FROSTED	DFB1 4x12
1	3050	VINYL SGL.	MLGARD	WHITE	YES	SINGLE HUNG W/ SCREEN	DFB1 4x12
1	3060	VINYL STAT.	MLGARD	WHITE	YES	STATIONARY	DFB1 4x12
1	4050	VINYL SGL.	MLGARD	WHITE	YES	SINGLE HUNG W/ SCREEN	DFB1 4x12
1	4060	VINYL STAT.	MLGARD	WHITE	YES	STATIONARY	DFB1 4x12
1	3046	CASEMENT	MLGARD	WHITE	YES	CASEMENT W/ SCREEN	DFB1 4x12

- NOTES:
- ALL LOWER FLOOR OPERABLE WINDOWS + HARDWARE TO COMPLY WITH O.S.S.C. 2019 CHAPTER 11 SEC. 1107.2.2 ON TO CC/ANR/11171 THEN SEC. 1002.13. OPERABLE PARTS SHALL COMPLY WITH SEC. 304. SEE "OPERABLE WINDOWS IN ACCESSIBLE LOCATIONS" DETAIL ON SHEET A1.40-5.
 - FOR WINDOW PLACEMENT SEE "WINDOW PLACEMENT FOR EGRESS + FALL PROTECTION" DETAIL ON SHEET A2.40.
 - MAX. U-VALUE FOR ALL WINDOWS AS PER TABLE 502.3 2014 OESG U-0.35.
 - WINDOW SILLS MORE THAN 72" ABOVE FINISH GRADE SHALL BE A MINIMUM OF 36" ABOVE FINISH FLOOR SURFACE (COR) BE INSTALLED WITH WINDOW OPENING CONTROL DEVICES IN COMPLIANCE WITH THE 2019 OESG SECTIONS 1019.6.


**ANTHONY'S PLACE
APARTMENTS**

**DETAILED TYPICAL
UNIT FLOOR PLANS**

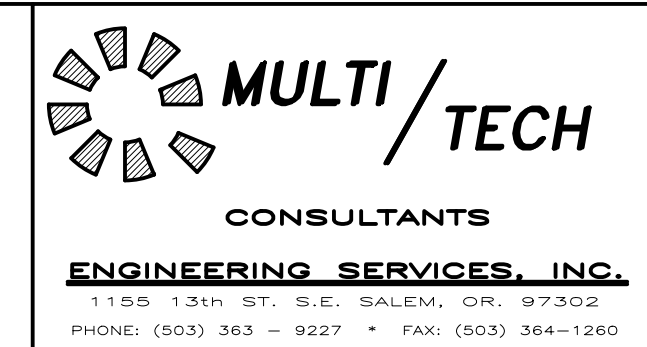

NO CHANGES, MODIFICATIONS OR REPRODUCTIONS TO BE MADE TO THESE DRAWINGS WITHOUT WRITTEN AUTHORIZATION FROM THE DESIGN ENGINEER.

Design: P.L.M.
Drawn: G.L.D.
Checked: M.D.G.
Date: Oct-21
Scale: AS SHOWN

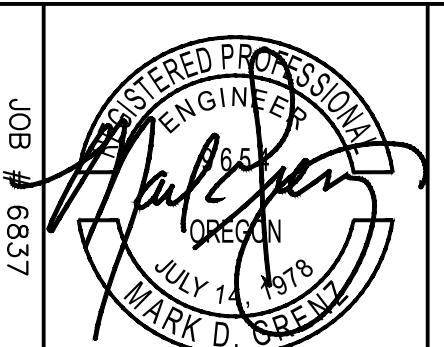

A1.40