
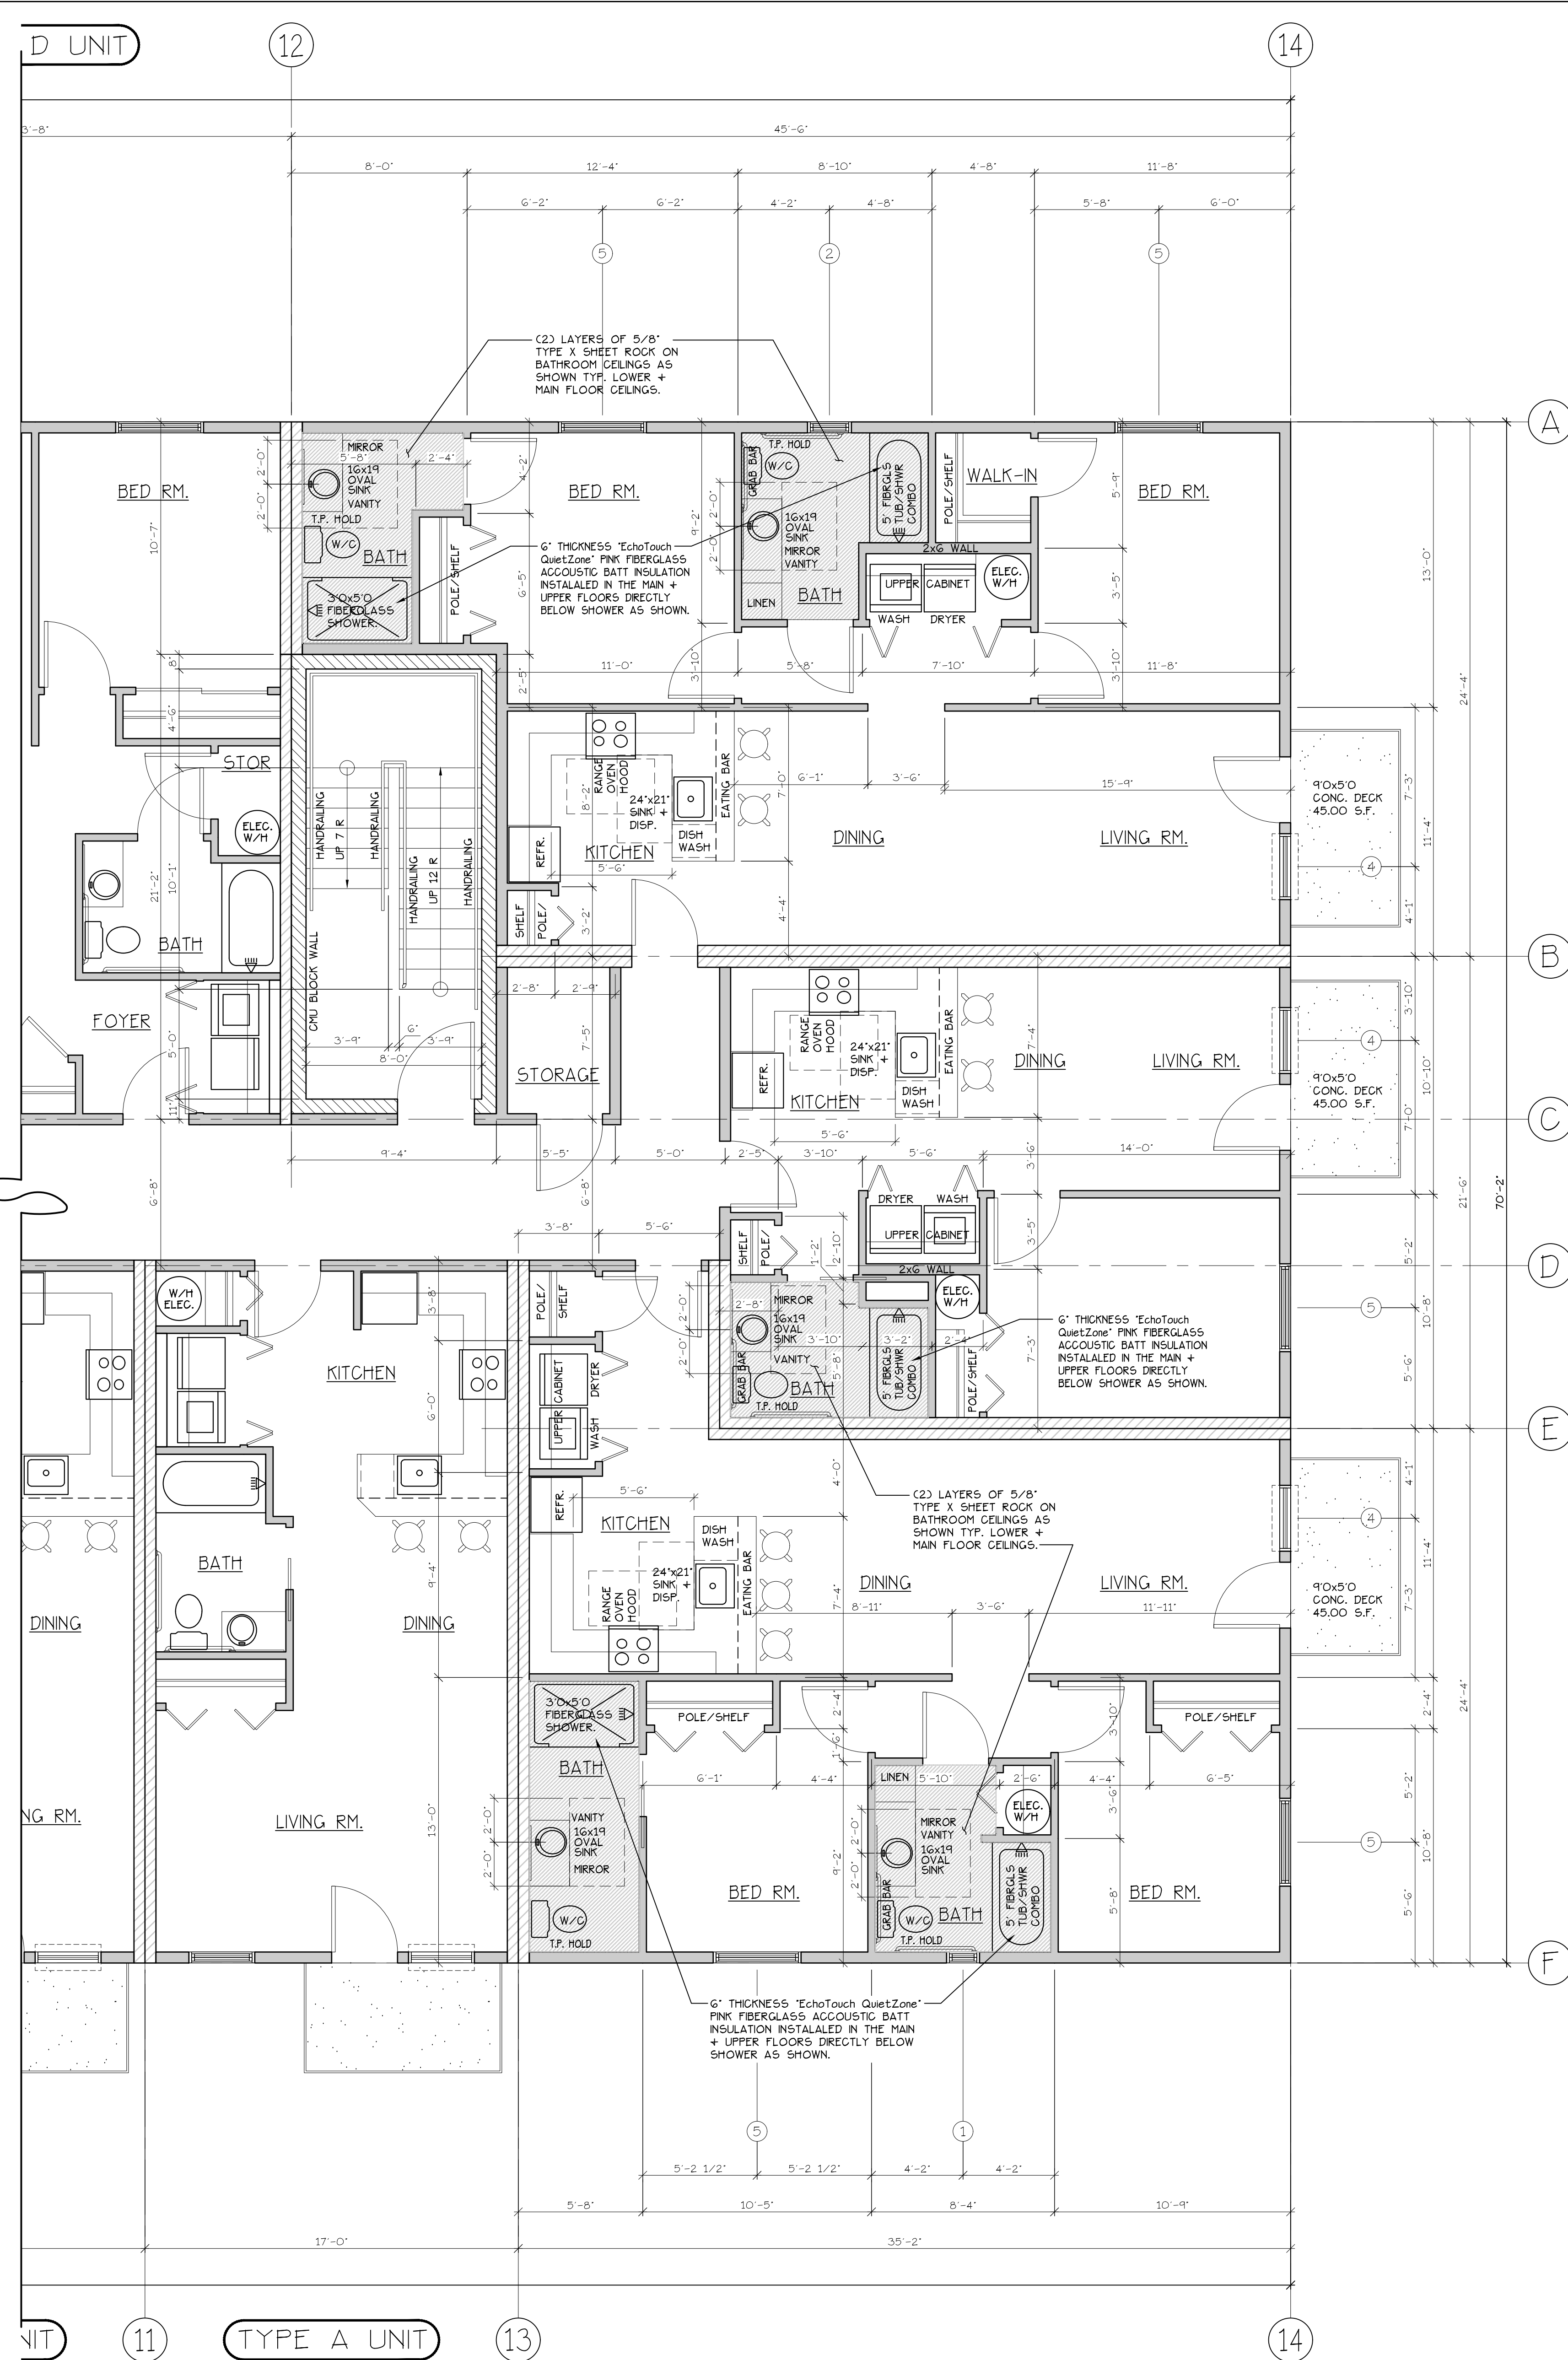


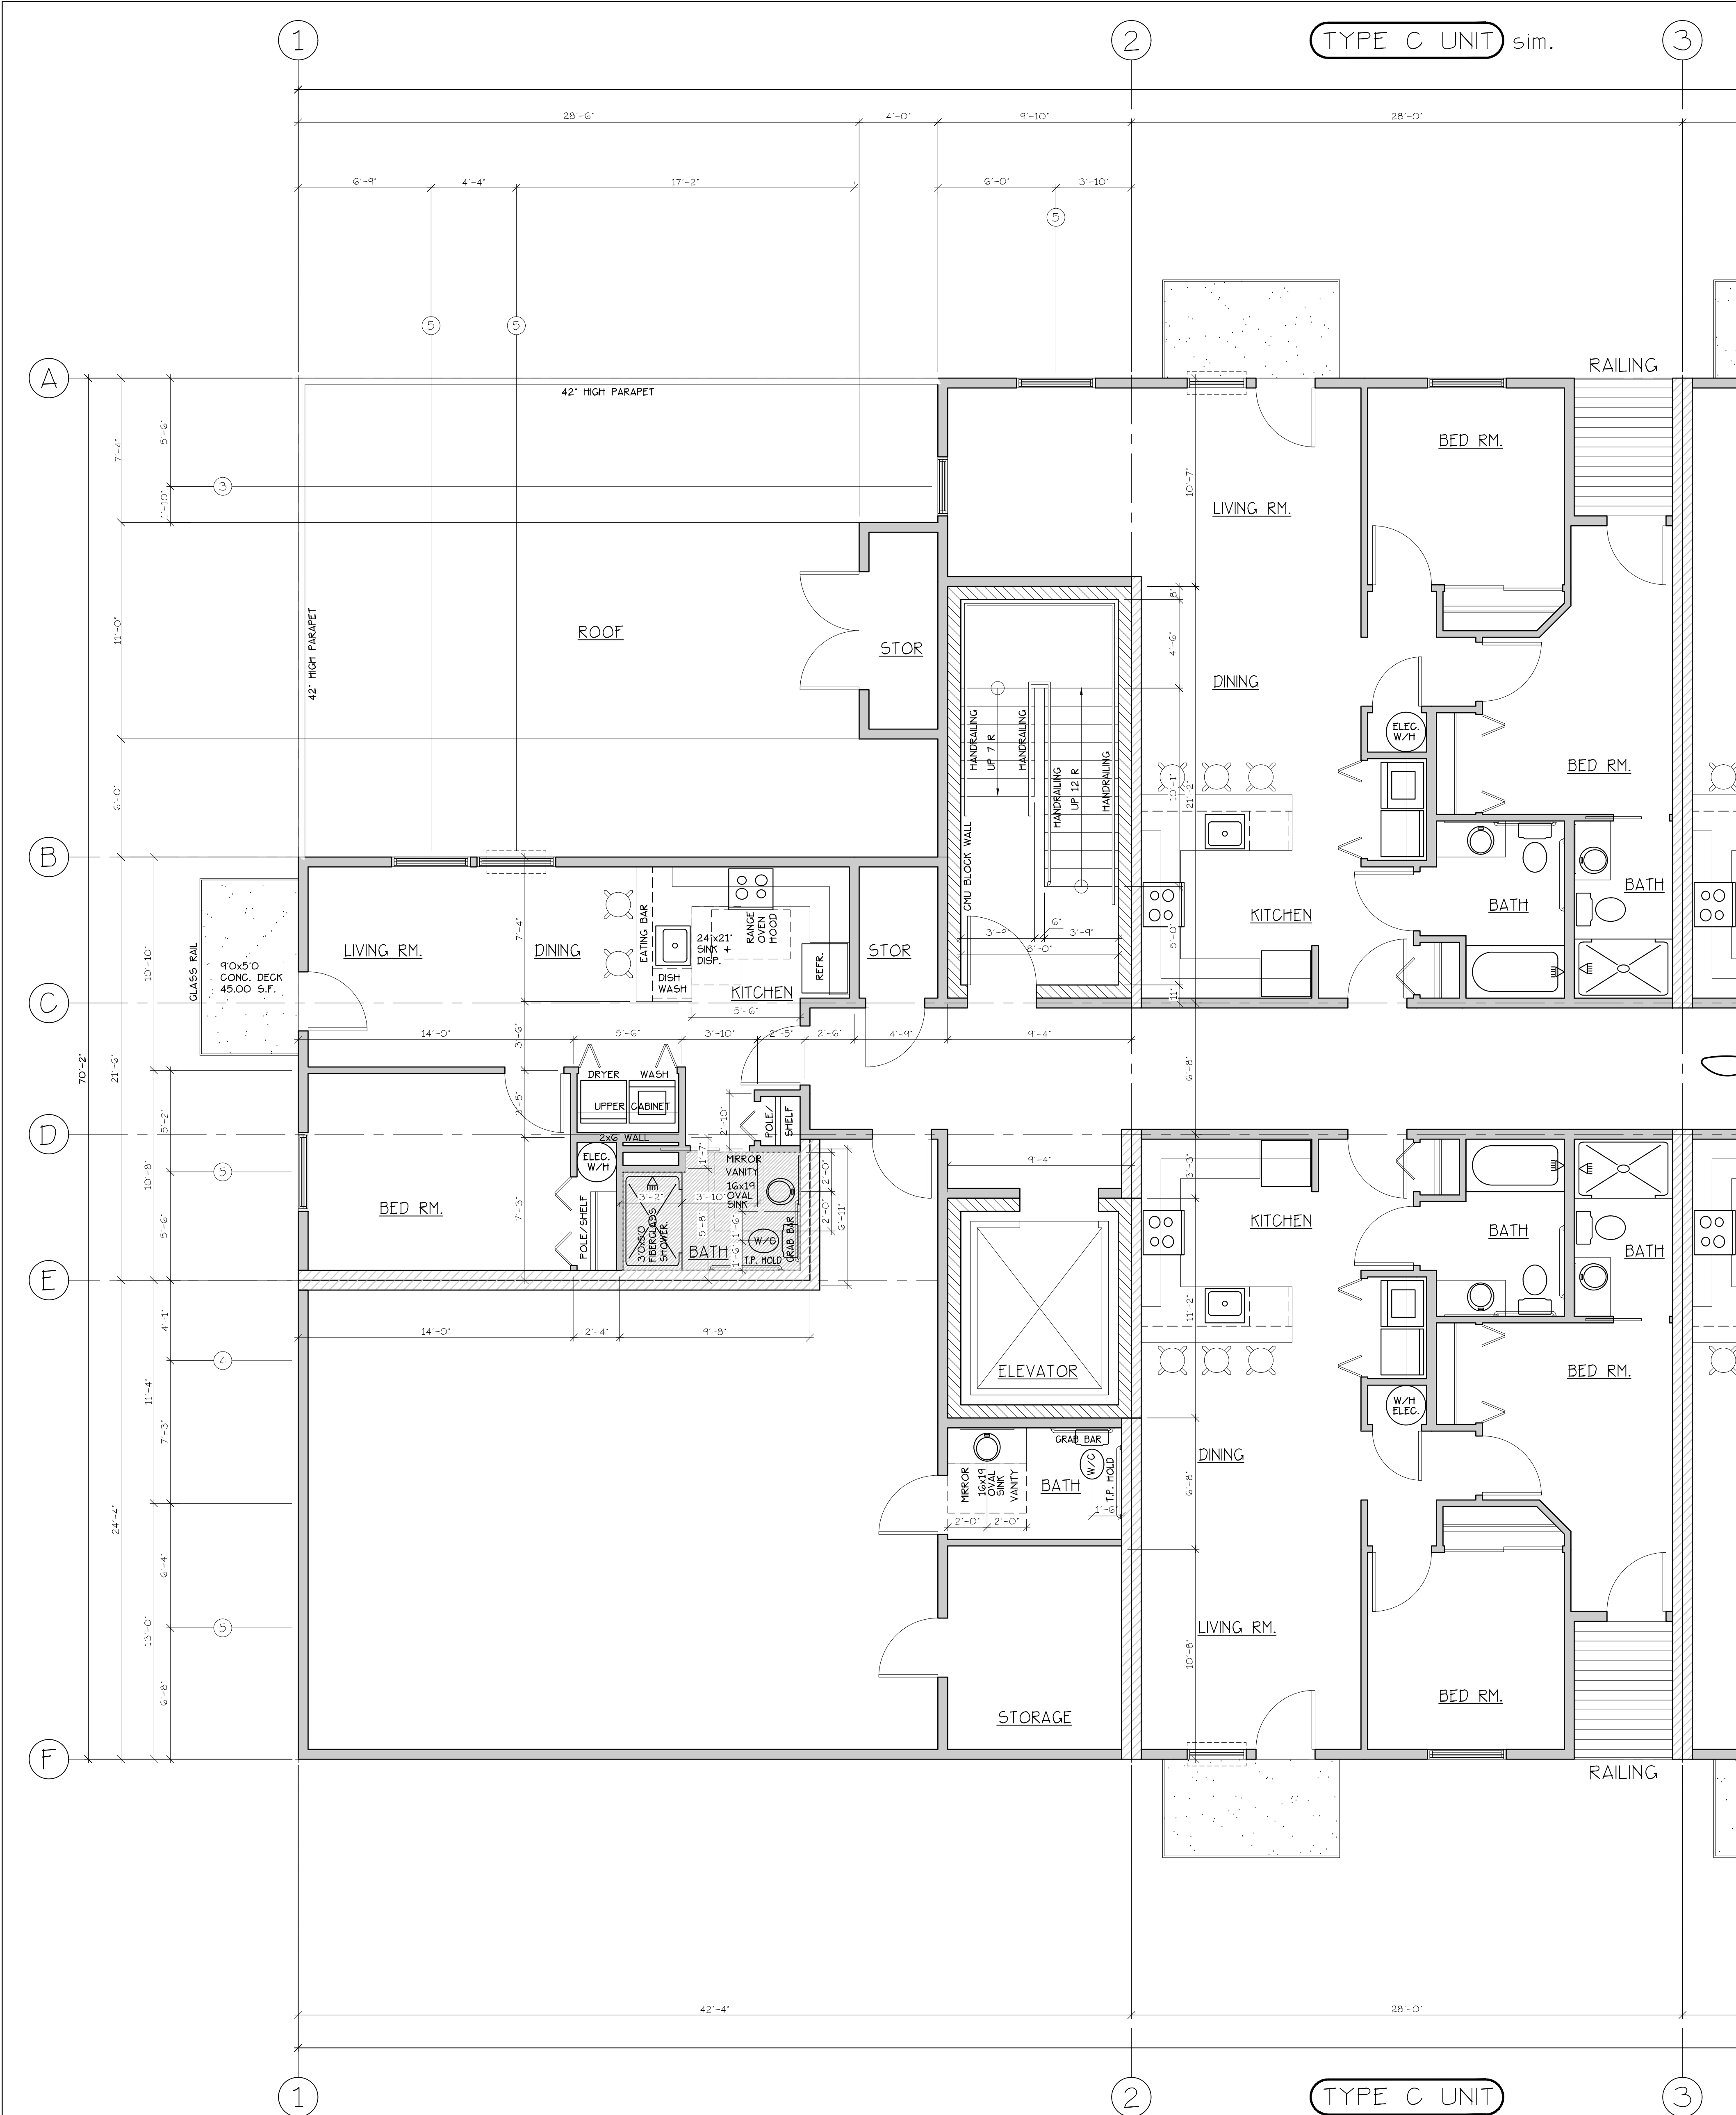


FOURTH FLOOR PLAN
SCALE: 1/4" = 1'-0"
(HANDICAP ADAPTABLE/ACCESSIBLE)

WINDOW SCHEDULE						
QTY	SIZE	TYPE	MFG.	COLOR	INSUL.	REMARKS
1	1646	VNLT. STAT.	MILGARD	WHITE	YES	STATIONARY - FROSTED
1	2046	VNLT. STAT.	MILGARD	WHITE	YES	SINGLE HING. W/ SCREEN - FROSTED
1	3050	VNLT. STAT.	MILGARD	WHITE	YES	SINGLE HING. W/ SCREEN
1	3060	VNLT. STAT.	MILGARD	WHITE	YES	STATIONARY
1	4050	VNLT. STAT.	MILGARD	WHITE	YES	SINGLE HING. W/ SCREEN
1	4060	VNLT. STAT.	MILGARD	WHITE	YES	STATIONARY
1	3046	CASEMENT	MILGARD	WHITE	YES	CASEMENT W/ SCREEN

- NOTES:**
1. ALL LOWER FLOOR OPERABLE WINDOWS + HARDWARE TO COMPLY WITH 2018 CHAPTER 11 SEC. 1001.2 ON TO 1001.2.1 THEN SEC. 1001.2.2. OPERABLE PARTS SHALL COMPLY WITH SEC. 309.1. SEE "OPERABLE WINDOWS IN ACCESSIBLE LOCATIONS" DETAIL ON SHEET A04-5.
 2. FOR WINDOW PLACEMENT SEE "WINDOW PLACEMENT FOR EGRESS + FALL PROTECTION" DETAIL ON SHEET A24-0.
 3. MAX. U-VALUE FOR ALL WINDOWS AS PER TABLE 502.3 2014 OESG U-0.35.
 4. WINDOW SILLS MORE THAN 72" ABOVE FINISH GRADE SHALL BE A MINIMUM OF 36" ABOVE FINISH FLOOR SURFACE (OR) BE INSTALLED WITH WINDOW OPENING CONTROL DEVICES IN COMPLIANCE WITH THE 2018 OESG SECTIONS 1015.8.

**ANTHONY'S PLACE
APARTMENTS**


**DETAILED FOURTH
FLOOR PLANS**

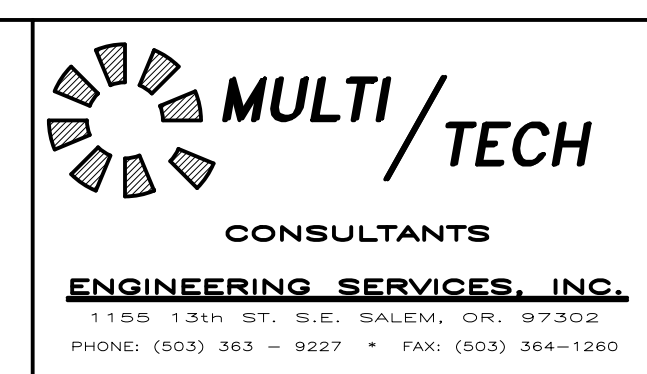

NO CHANGES, MODIFICATIONS OR REPRODUCTIONS TO BE MADE TO THESE DRAWINGS WITHOUT WRITTEN AUTHORIZATION FROM THE DESIGN ENGINEER.

DIMENSIONS & NOTES TAKE PRECEDENCE OVER GRAPHICAL REPRESENTATION.

Design: P.L.M.
Drawn: G.J.D.
Checked: M.D.G.
Date: Oct-21
Scale: AS SHOWN

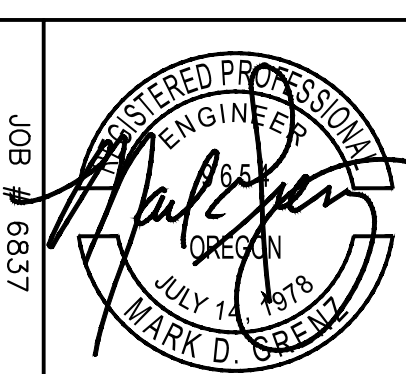

A1.44