




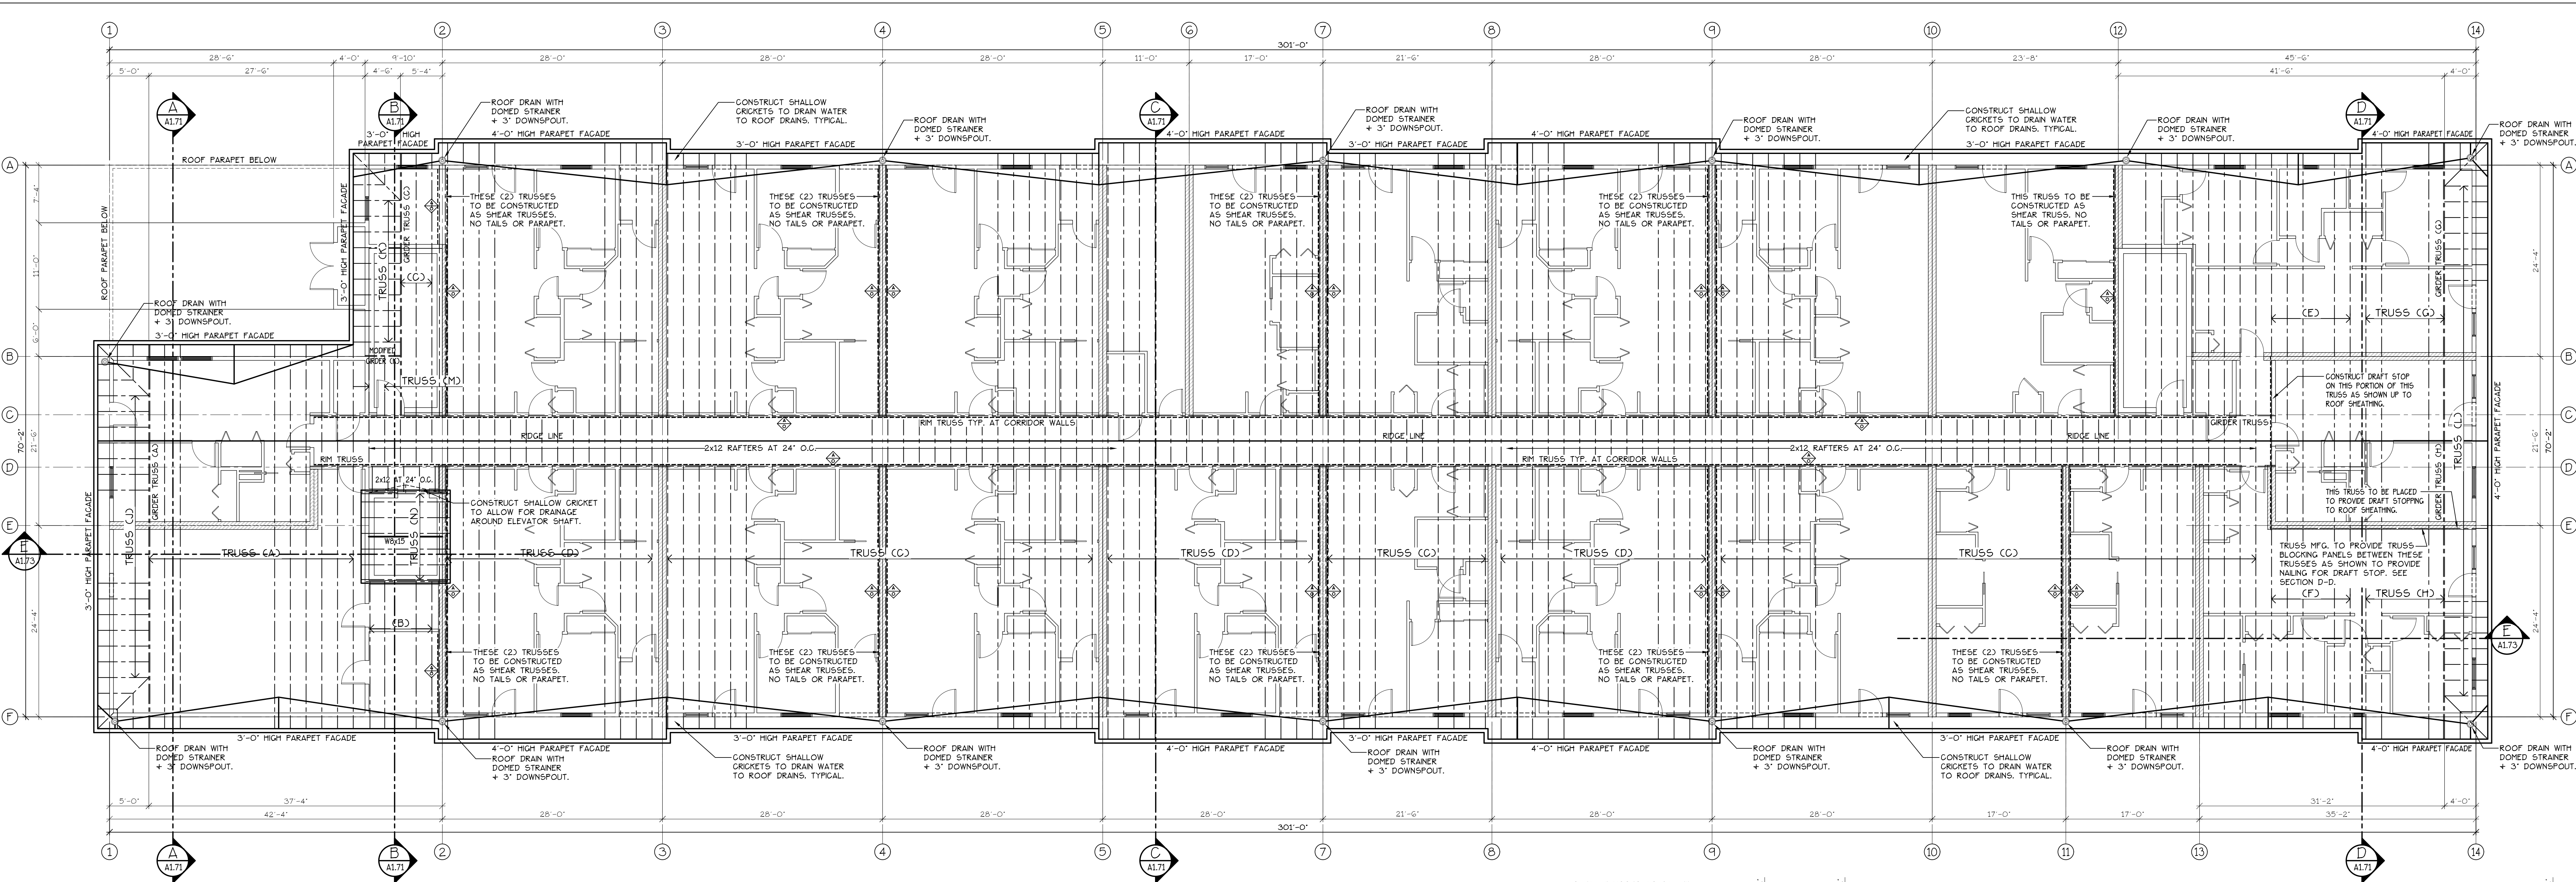

ROOF AND TRUSS PLAN
SCALE: 1/8" = 1'-0"

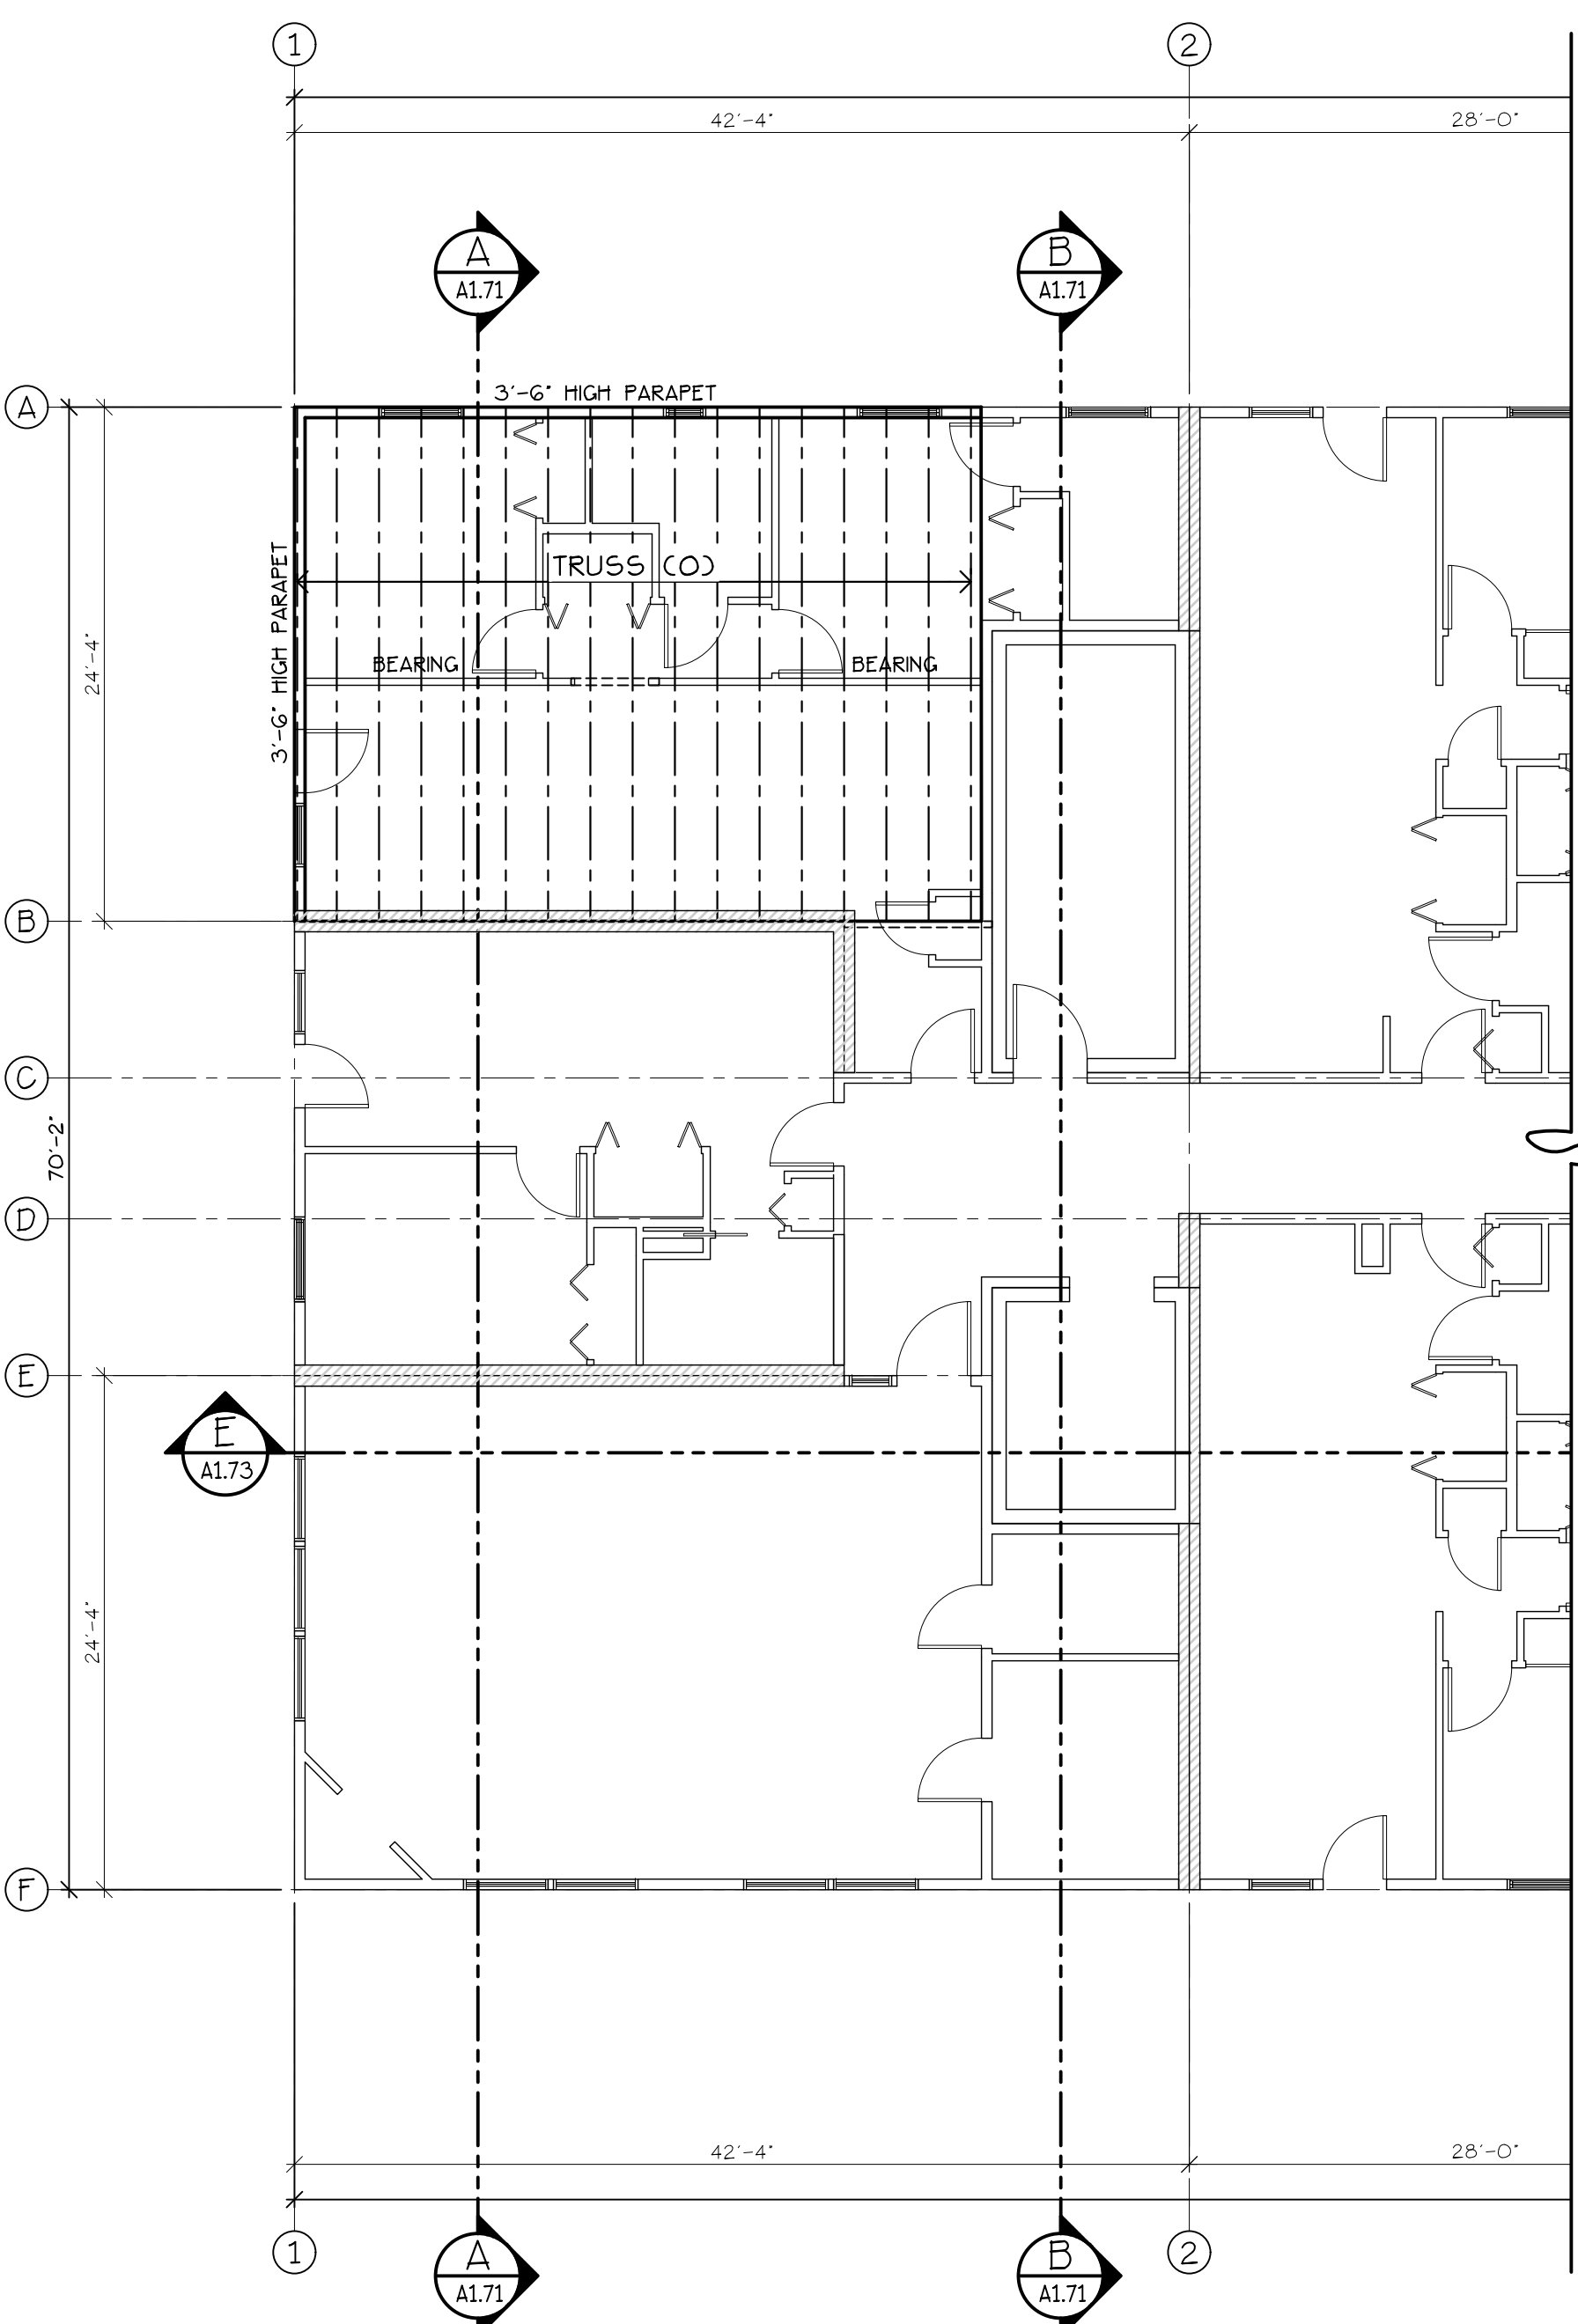


LOWER ROOF FRAMING PLAN
SCALE: 1/8" = 1'-0"

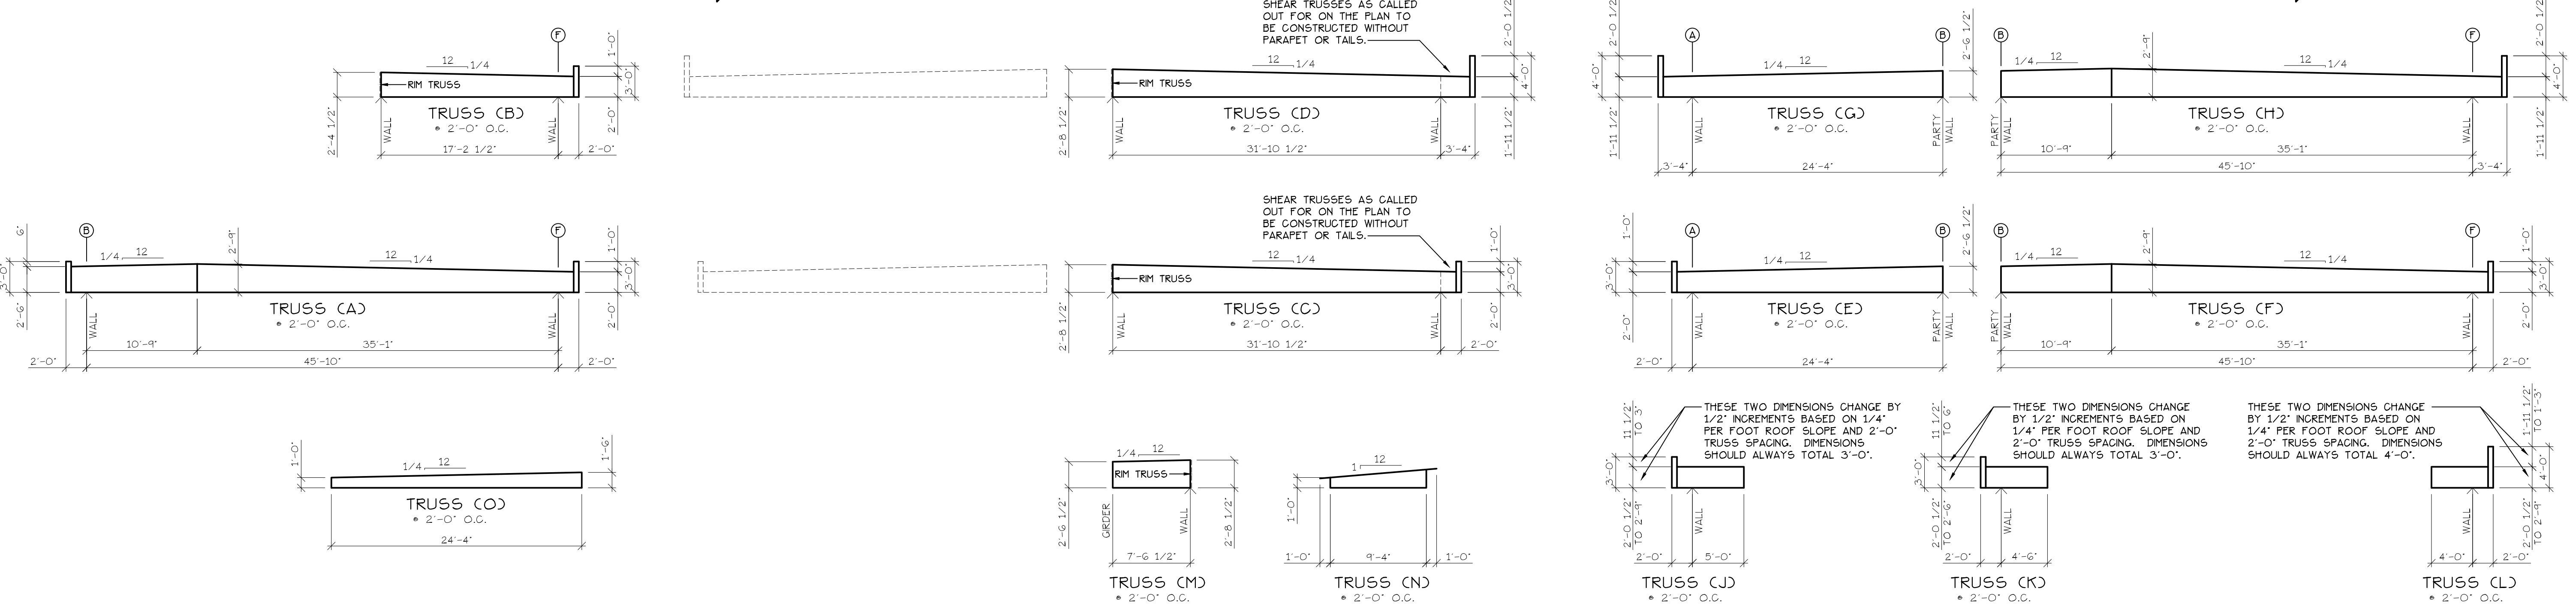

ANTHONY'S PLACE
APARTMENTS

ROOF AND TRUSS
PLAN

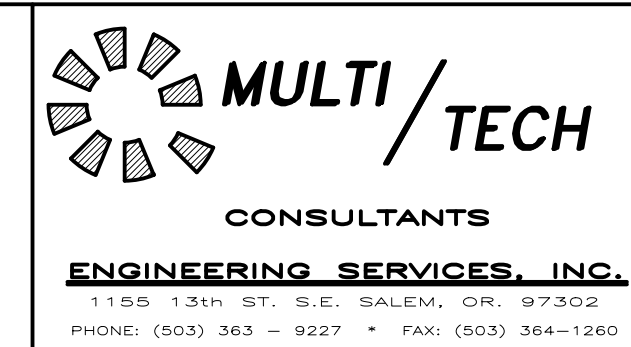

NO CHANGES, MODIFICATIONS OR REPRODUCTIONS TO BE MADE TO THESE DRAWINGS WITHOUT WRITTEN AUTHORIZATION FROM THE DESIGN ENGINEER.
DIMENSIONS & NOTES TAKE PRECEDENCE OVER GRAPHICAL REPRESENTATION.

Design: P.L.M.
Drawn: G.I.D.
Checked: M.D.G.
Date: Oct-21
Scale: AS SHOWN

JOB # 6637

A1.60