
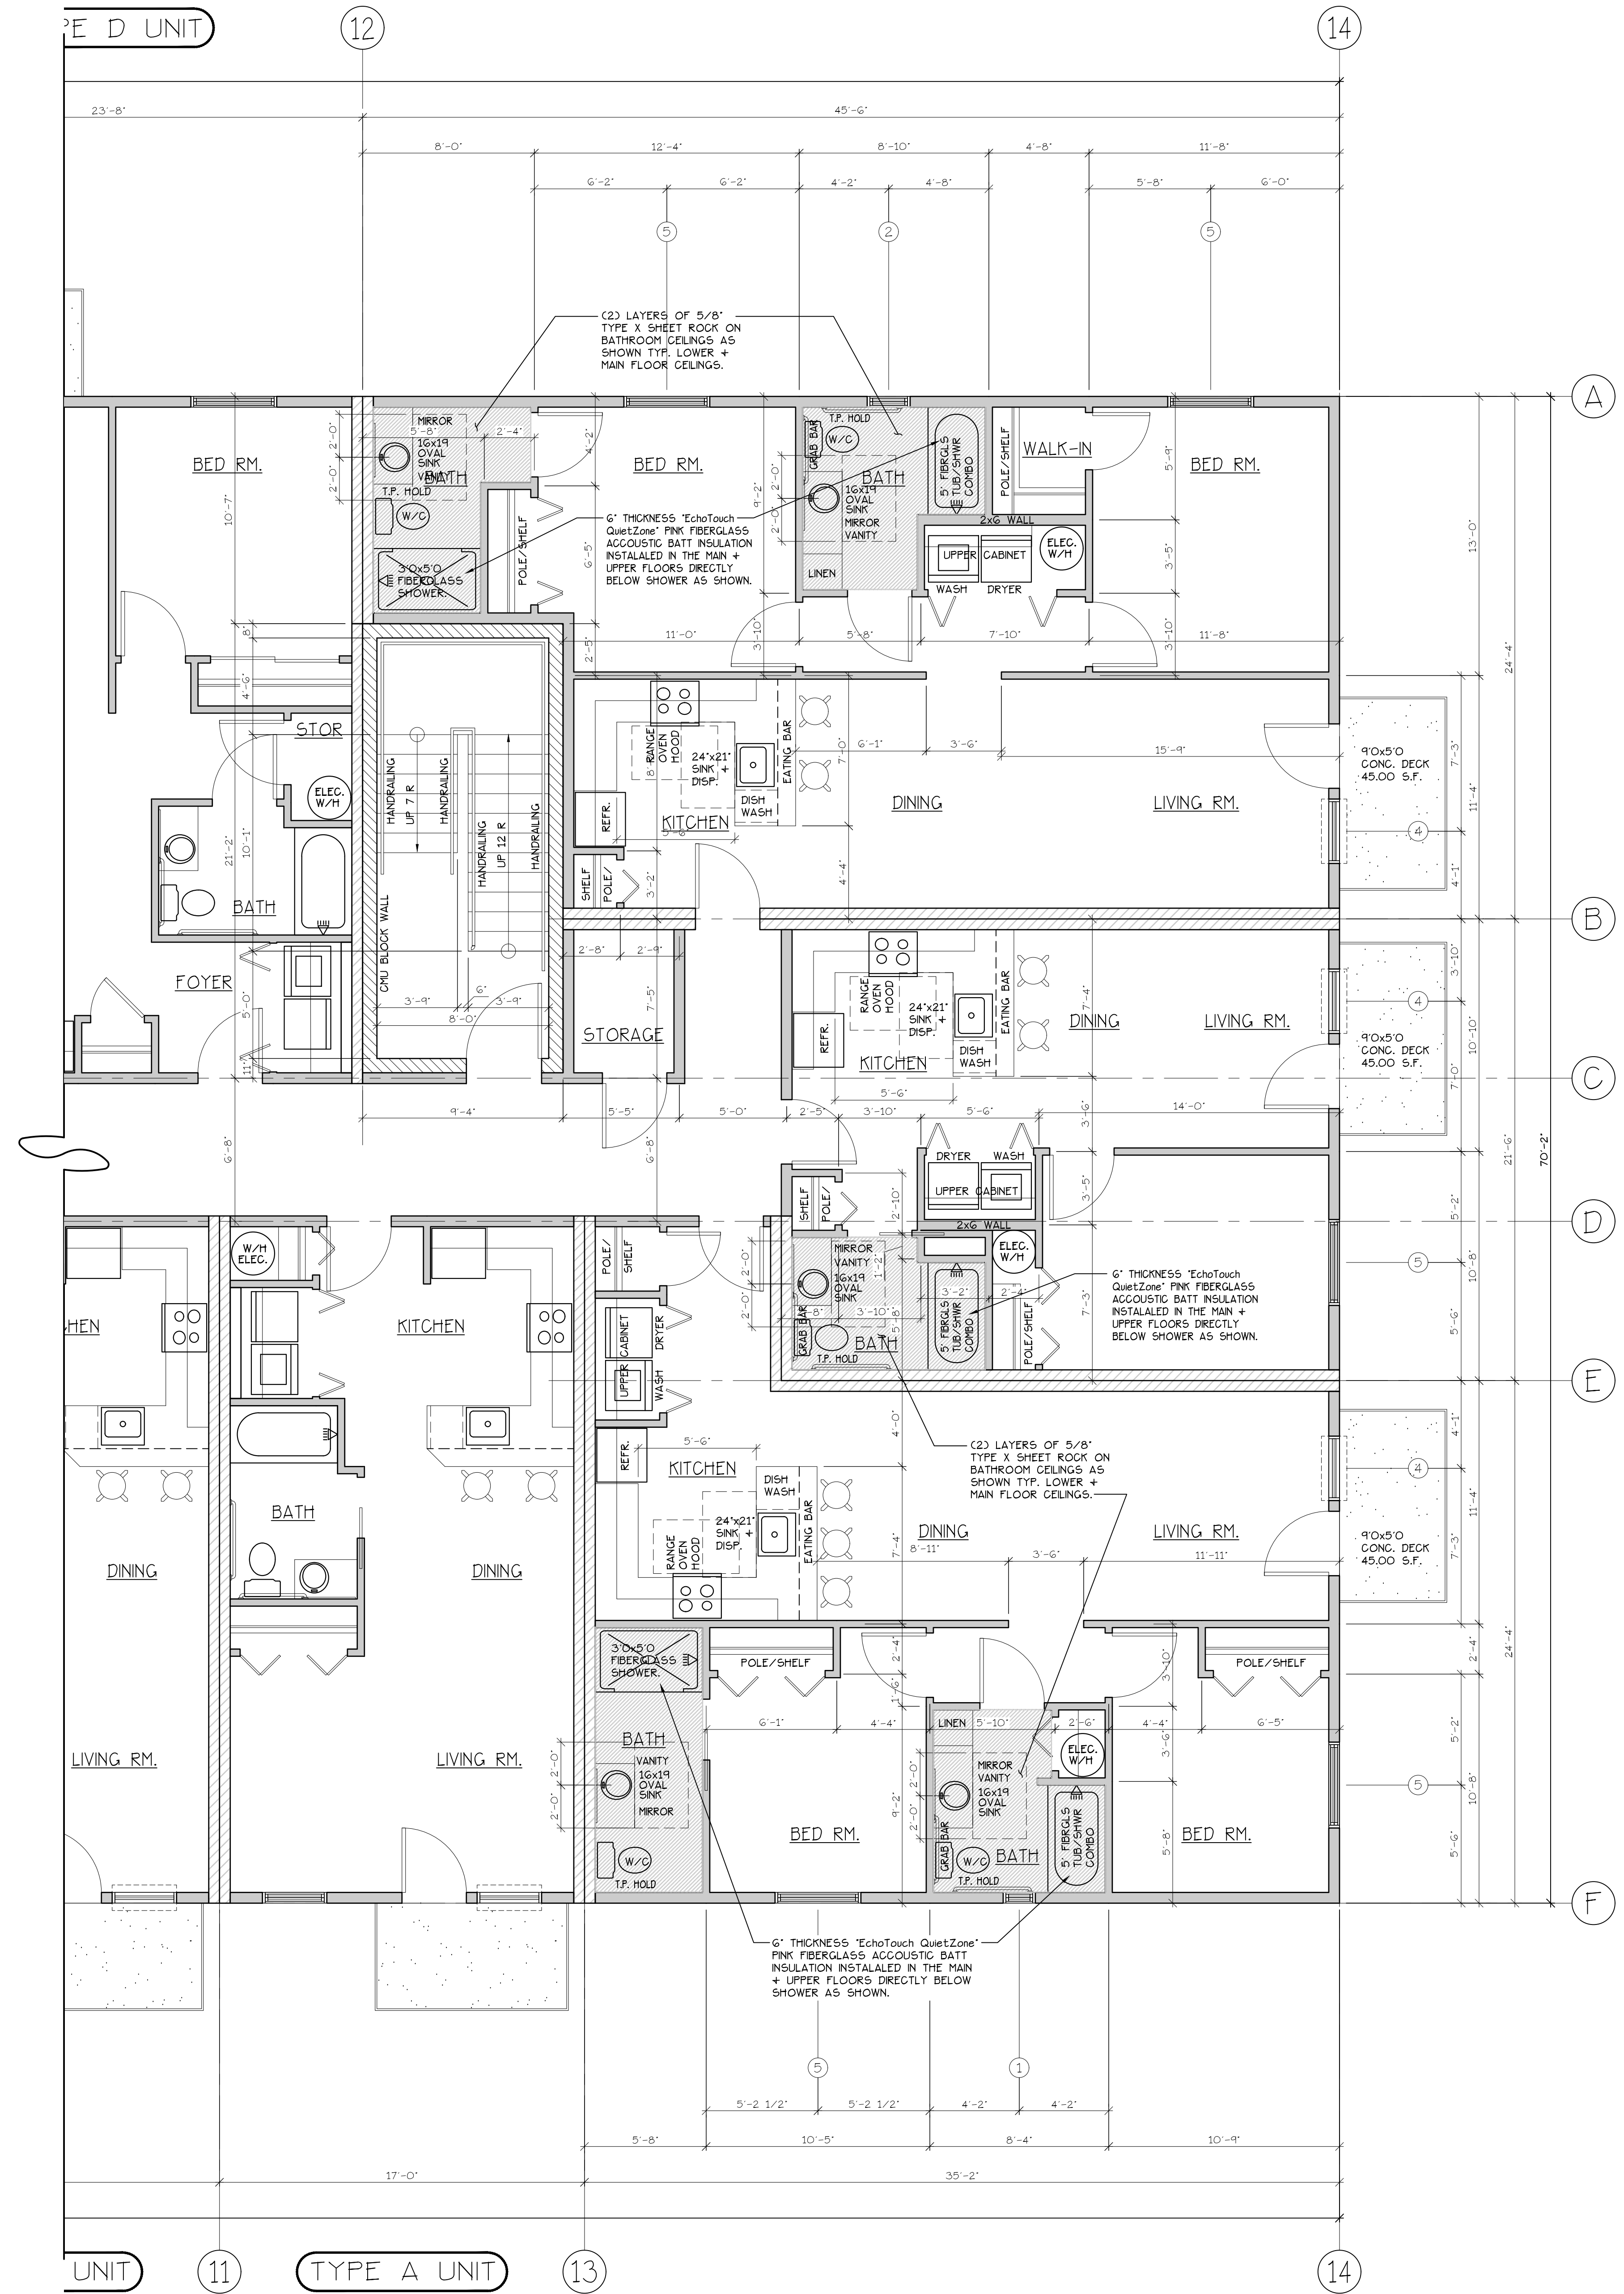


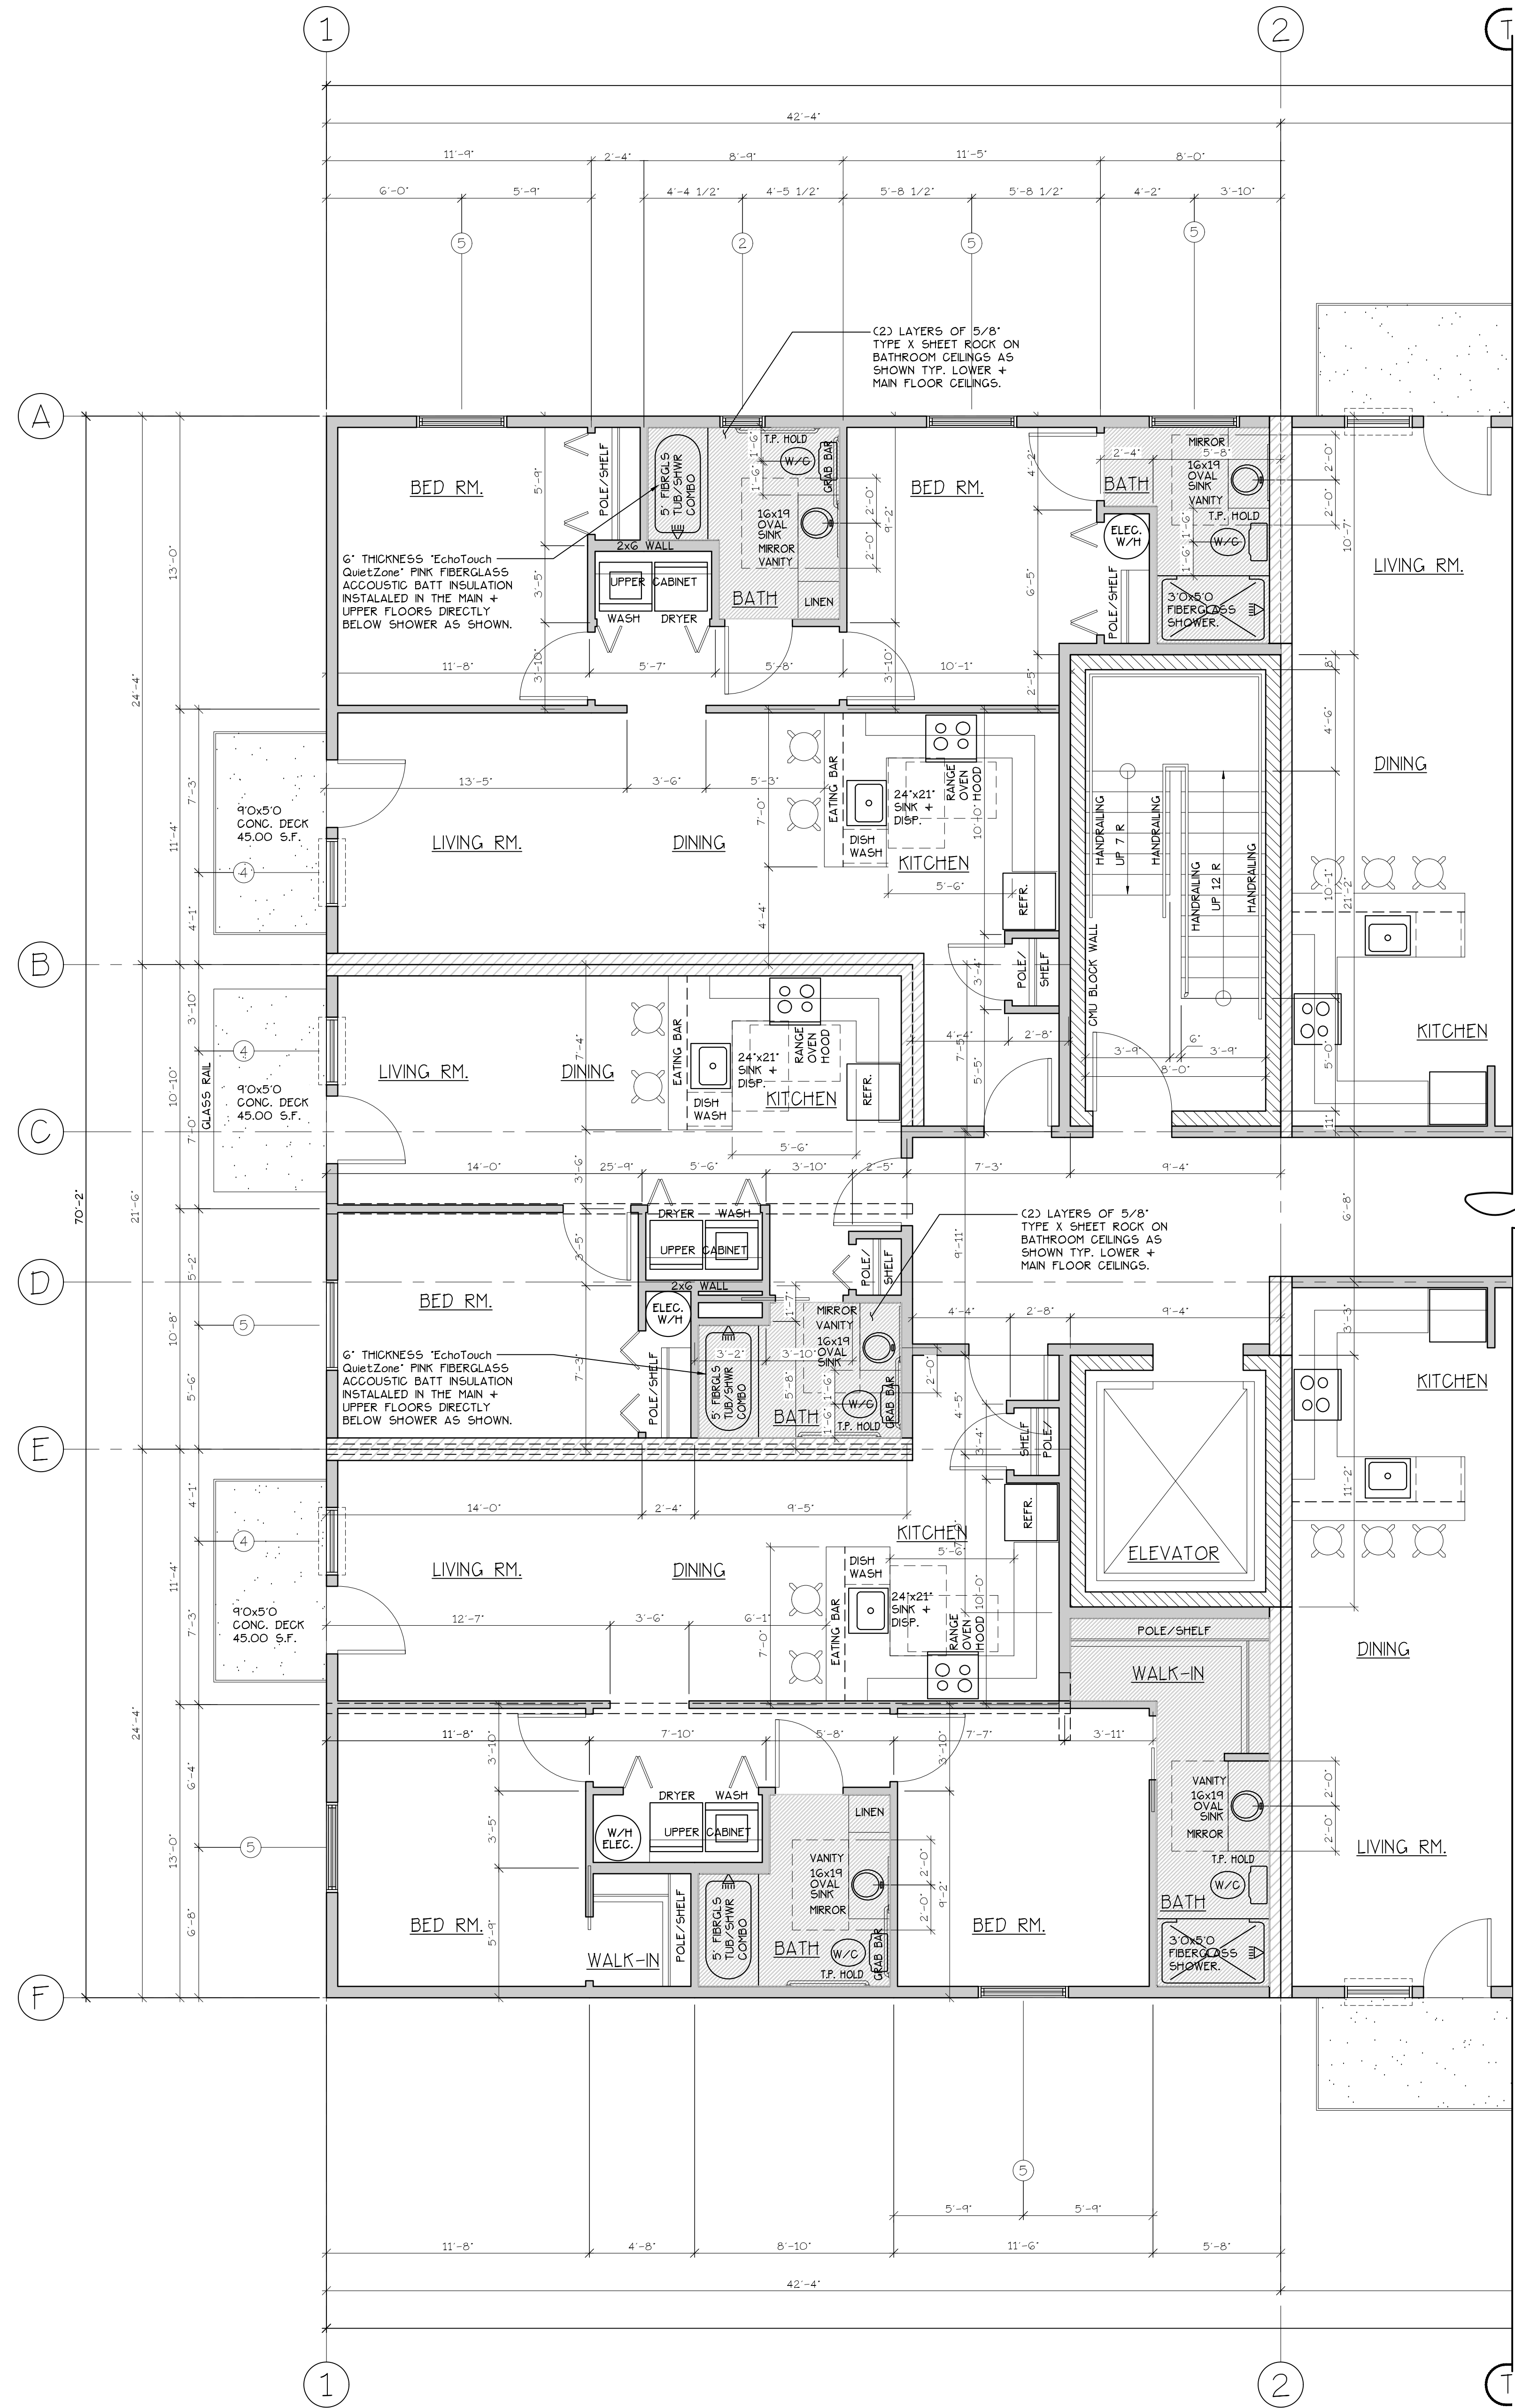


THIRD FLOOR PLAN
SCALE: 1/4" = 1'-0"
(CHANDICAP ADAPTABLE/ACCESSIBLE)

WINDOW SCHEDULE							HEADERS
QTY	SIZE	TYPE	MFG.	COLOR	REMARKS		
1	1646	VNLT STAT	MILGARD	WHITE	STATIONARY - FROSTED	DF#1 412	
1	2046	VNLT SGL	MILGARD	WHITE	SINGLE HUNG W/ SCREEN - FROSTED	DF#1 412	
1	3000	VNLT SGL	MILGARD	WHITE	SINGLE HUNG W/ SCREEN	DF#1 412	
1	3060	VNLT STAT	MILGARD	WHITE	STATIONARY	DF#1 412	
1	4050	VNLT SGL	MILGARD	WHITE	SINGLE HUNG W/ SCREEN	DF#1 412	
1	4060	VNLT STAT	MILGARD	WHITE	STATIONARY	DF#1 412	
1	3046	CASEMENT	MILGARD	WHITE	CASEMENT W/ SCREEN	DF#1 412	

- NOTES:
- ALL LOWER FLOOR OPERABLE WINDOWS + HARDWARE TO COMPLY WITH O.S.S.C. 2019 CHAPTER 11 SEC. 1107.2 ON TO CC/ASH A117.1 THEN SEC. 1002.15. OPERABLE PARTS SHALL COMPLY WITH SEC. 309. SEE OPERABLE WINDOWS ACCESSIBLE LOCATIONS DETAIL ON SHEET A1.4.3.
 - FOR WINDOW PLACEMENT SEE WINDOW PLACEMENT FOR EGRESS + FALL PROTECTION DETAIL ON SHEET A2.40.
 - MAX. U-VALUE FOR ALL WINDOWS AS PER TABLE 502.3 2014 OESG U-0.35.
 - WINDOW SILLS MORE THAN 72" ABOVE FINISH GRADE SHALL BE A MINIMUM OF 36" ABOVE FINISH FLOOR SURFACE (COR) BE INSTALLED WITH WINDOW OPENING CONTROL DEVICES IN COMPLIANCE WITH THE 2019 OESG SECTIONS 1015.6.

ANTHONY'S PLACE APARTMENTS


DETAILED THIRD FLOOR PLANS

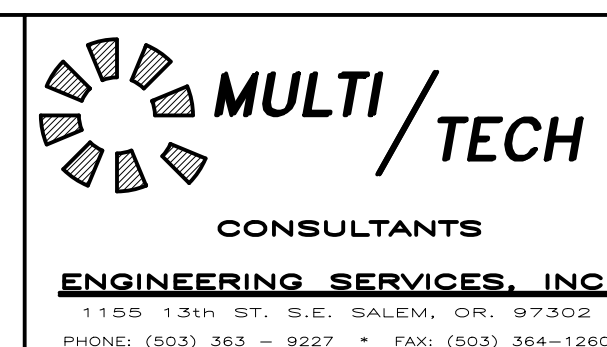

NO CHANGES, MODIFICATIONS OR REPRODUCTIONS TO BE MADE TO THESE DRAWINGS WITHOUT WRITTEN AUTHORIZATION FROM THE DESIGN ENGINEER.

DIMENSIONS & NOTES TAKE PRECEDENCE OVER GRAPHICAL REPRESENTATION.

Design: P.L.M.
Drawn: G.L.D.
Checked: M.D.G.
Date: Oct-21
Scale: AS SHOWN

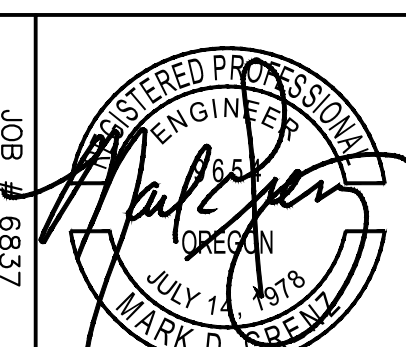

A1.4.3