



EAST ELEVATION STOREFRONT GLASS

SCALE: 1/4" = 1'-0"

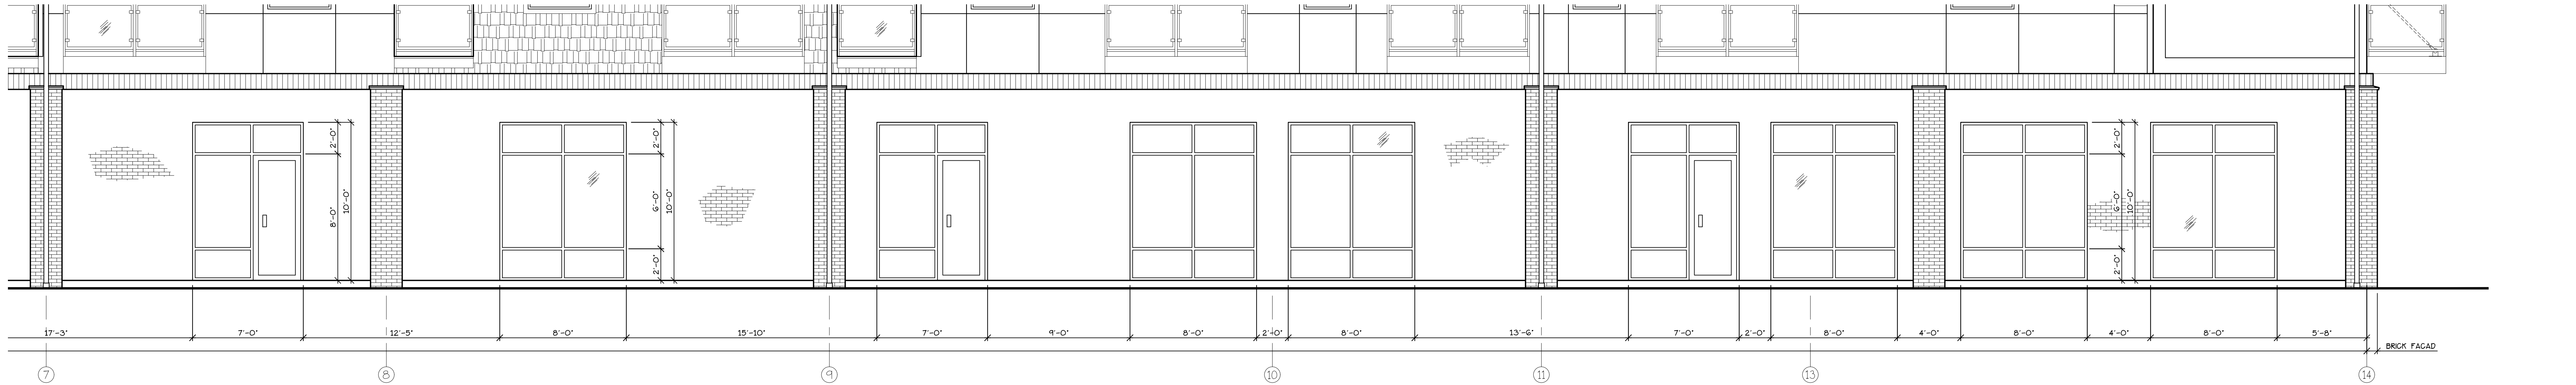


EAST ELEVATION STOREFRONT GLASS

SCALE: 1/4" = 1'-0"

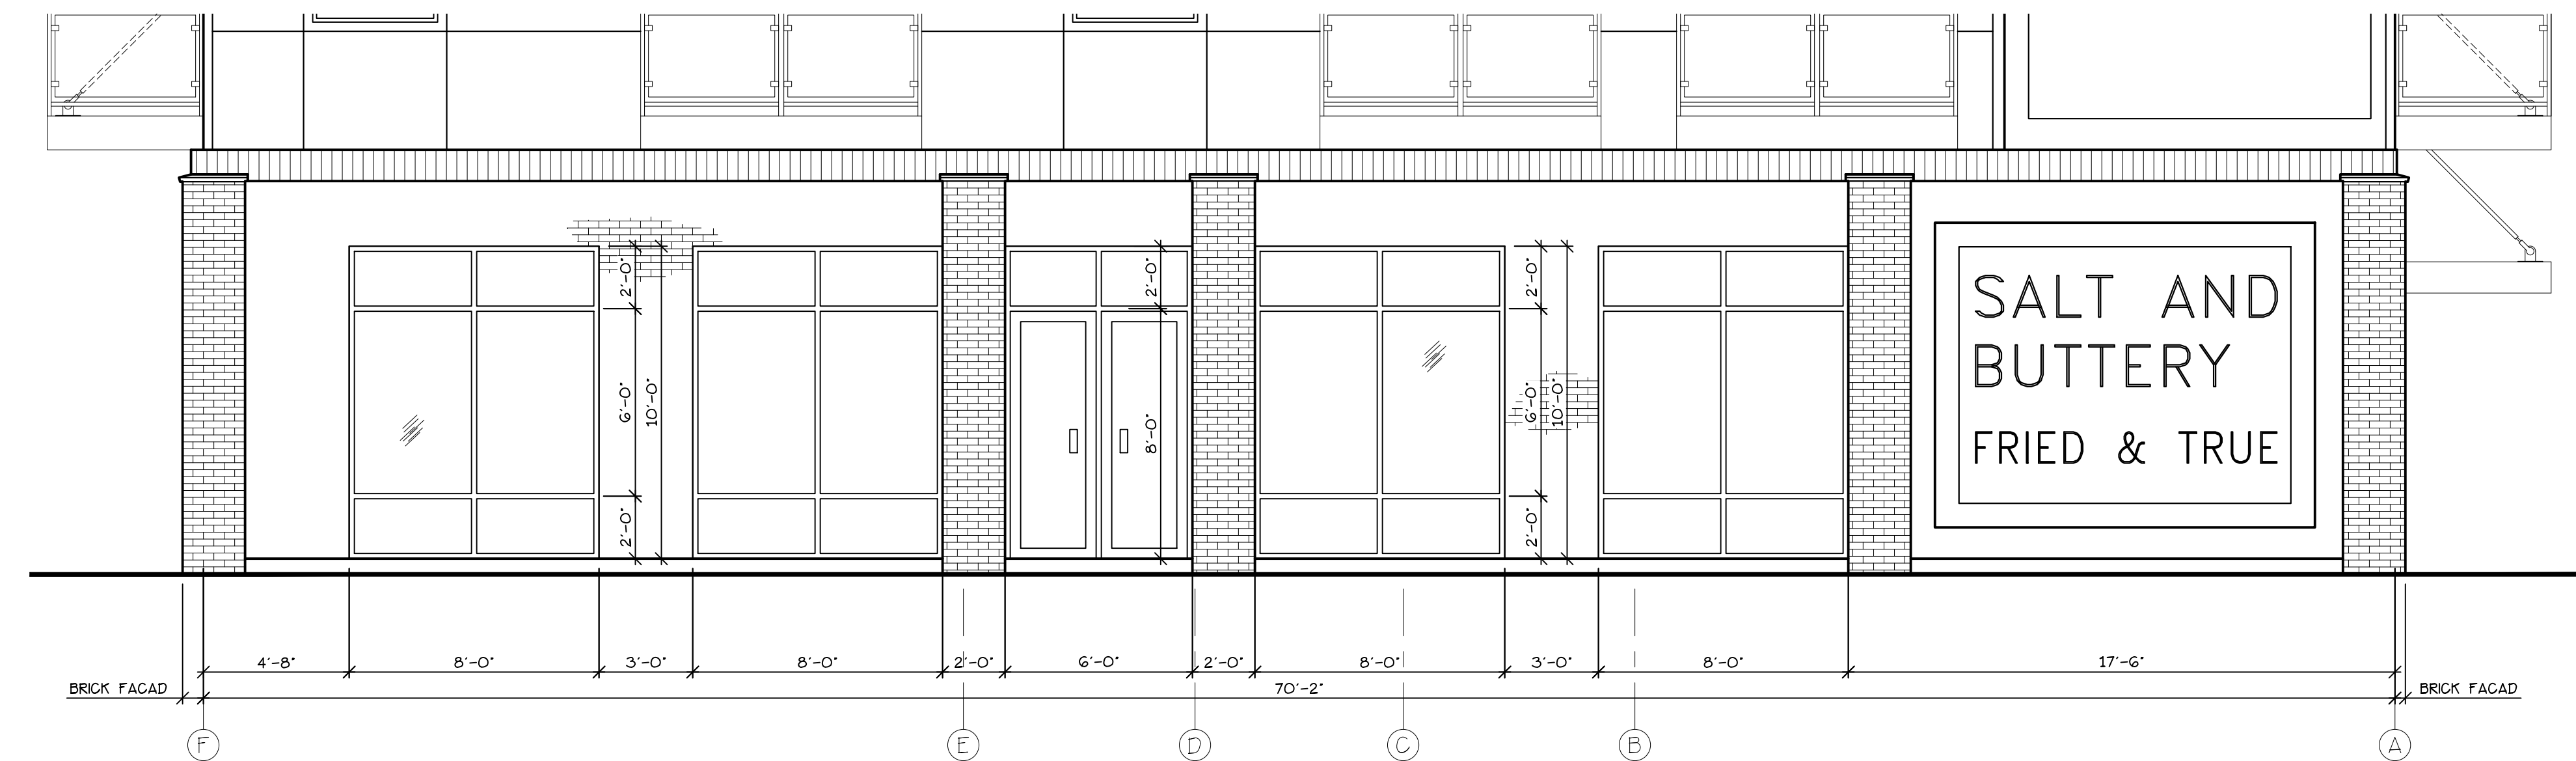

NORTH ELEVATION STOREFRONT GLASS

SCALE: 1/4" = 1'-0"

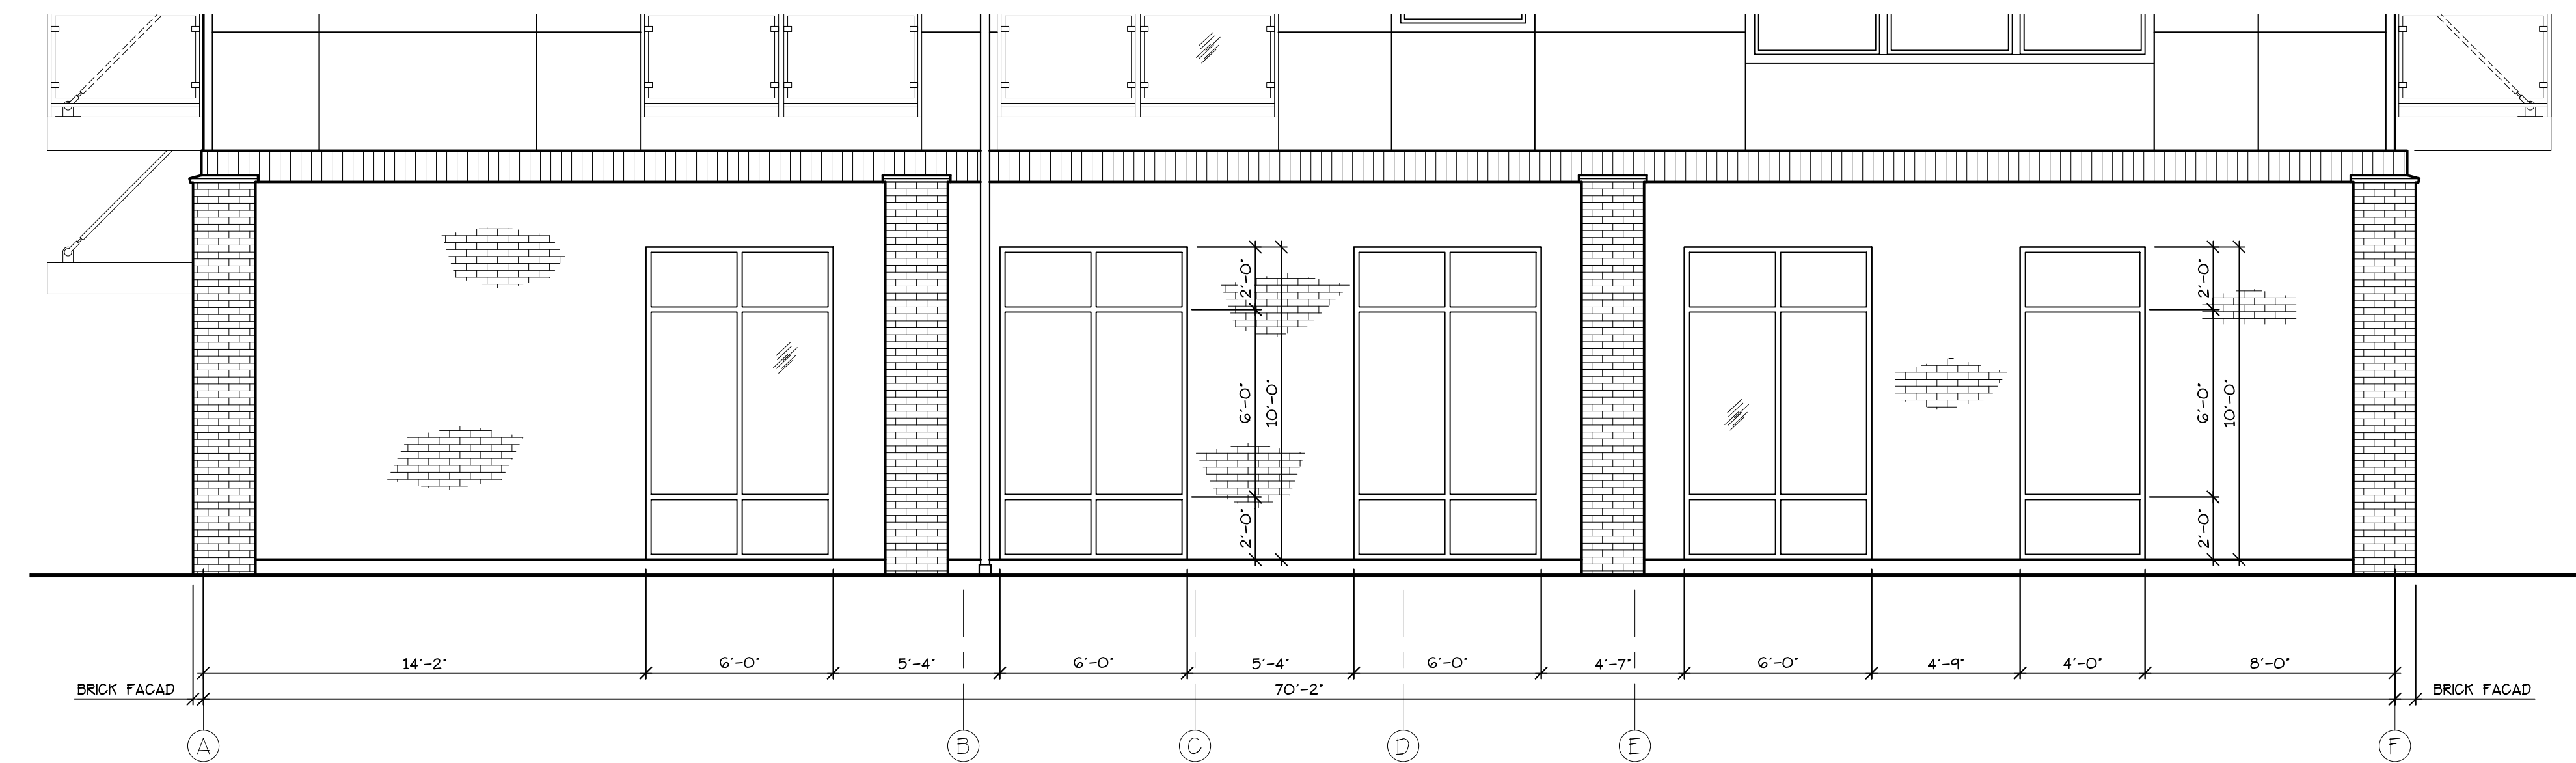


SOUTH ELEVATION STOREFRONT GLASS

SCALE: 1/4" = 1'-0"

ANTHONY'S PLACE
APARTMENTS


STOREFRONT GLASS
LAYOUT PLAN

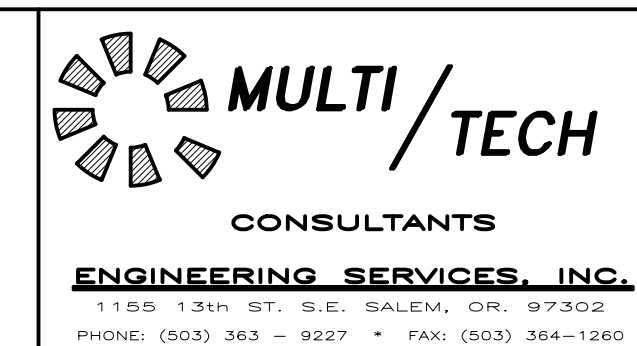

NO CHANGES, MODIFICATIONS OR REPRODUCTIONS TO BE MADE TO THESE DRAWINGS WITHOUT WRITTEN AUTHORIZATION FROM THE DESIGN ENGINEER.

DIMENSIONS & NOTES TAKE PRECEDENCE OVER GRAPHICAL REPRESENTATION.

Design: P.L.M.
Drawn: G.L.D.
Checked: M.D.G.
Date: Oct-21
Scale: AS SHOWN

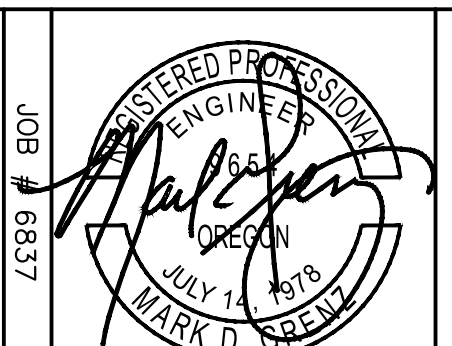

A2.10