



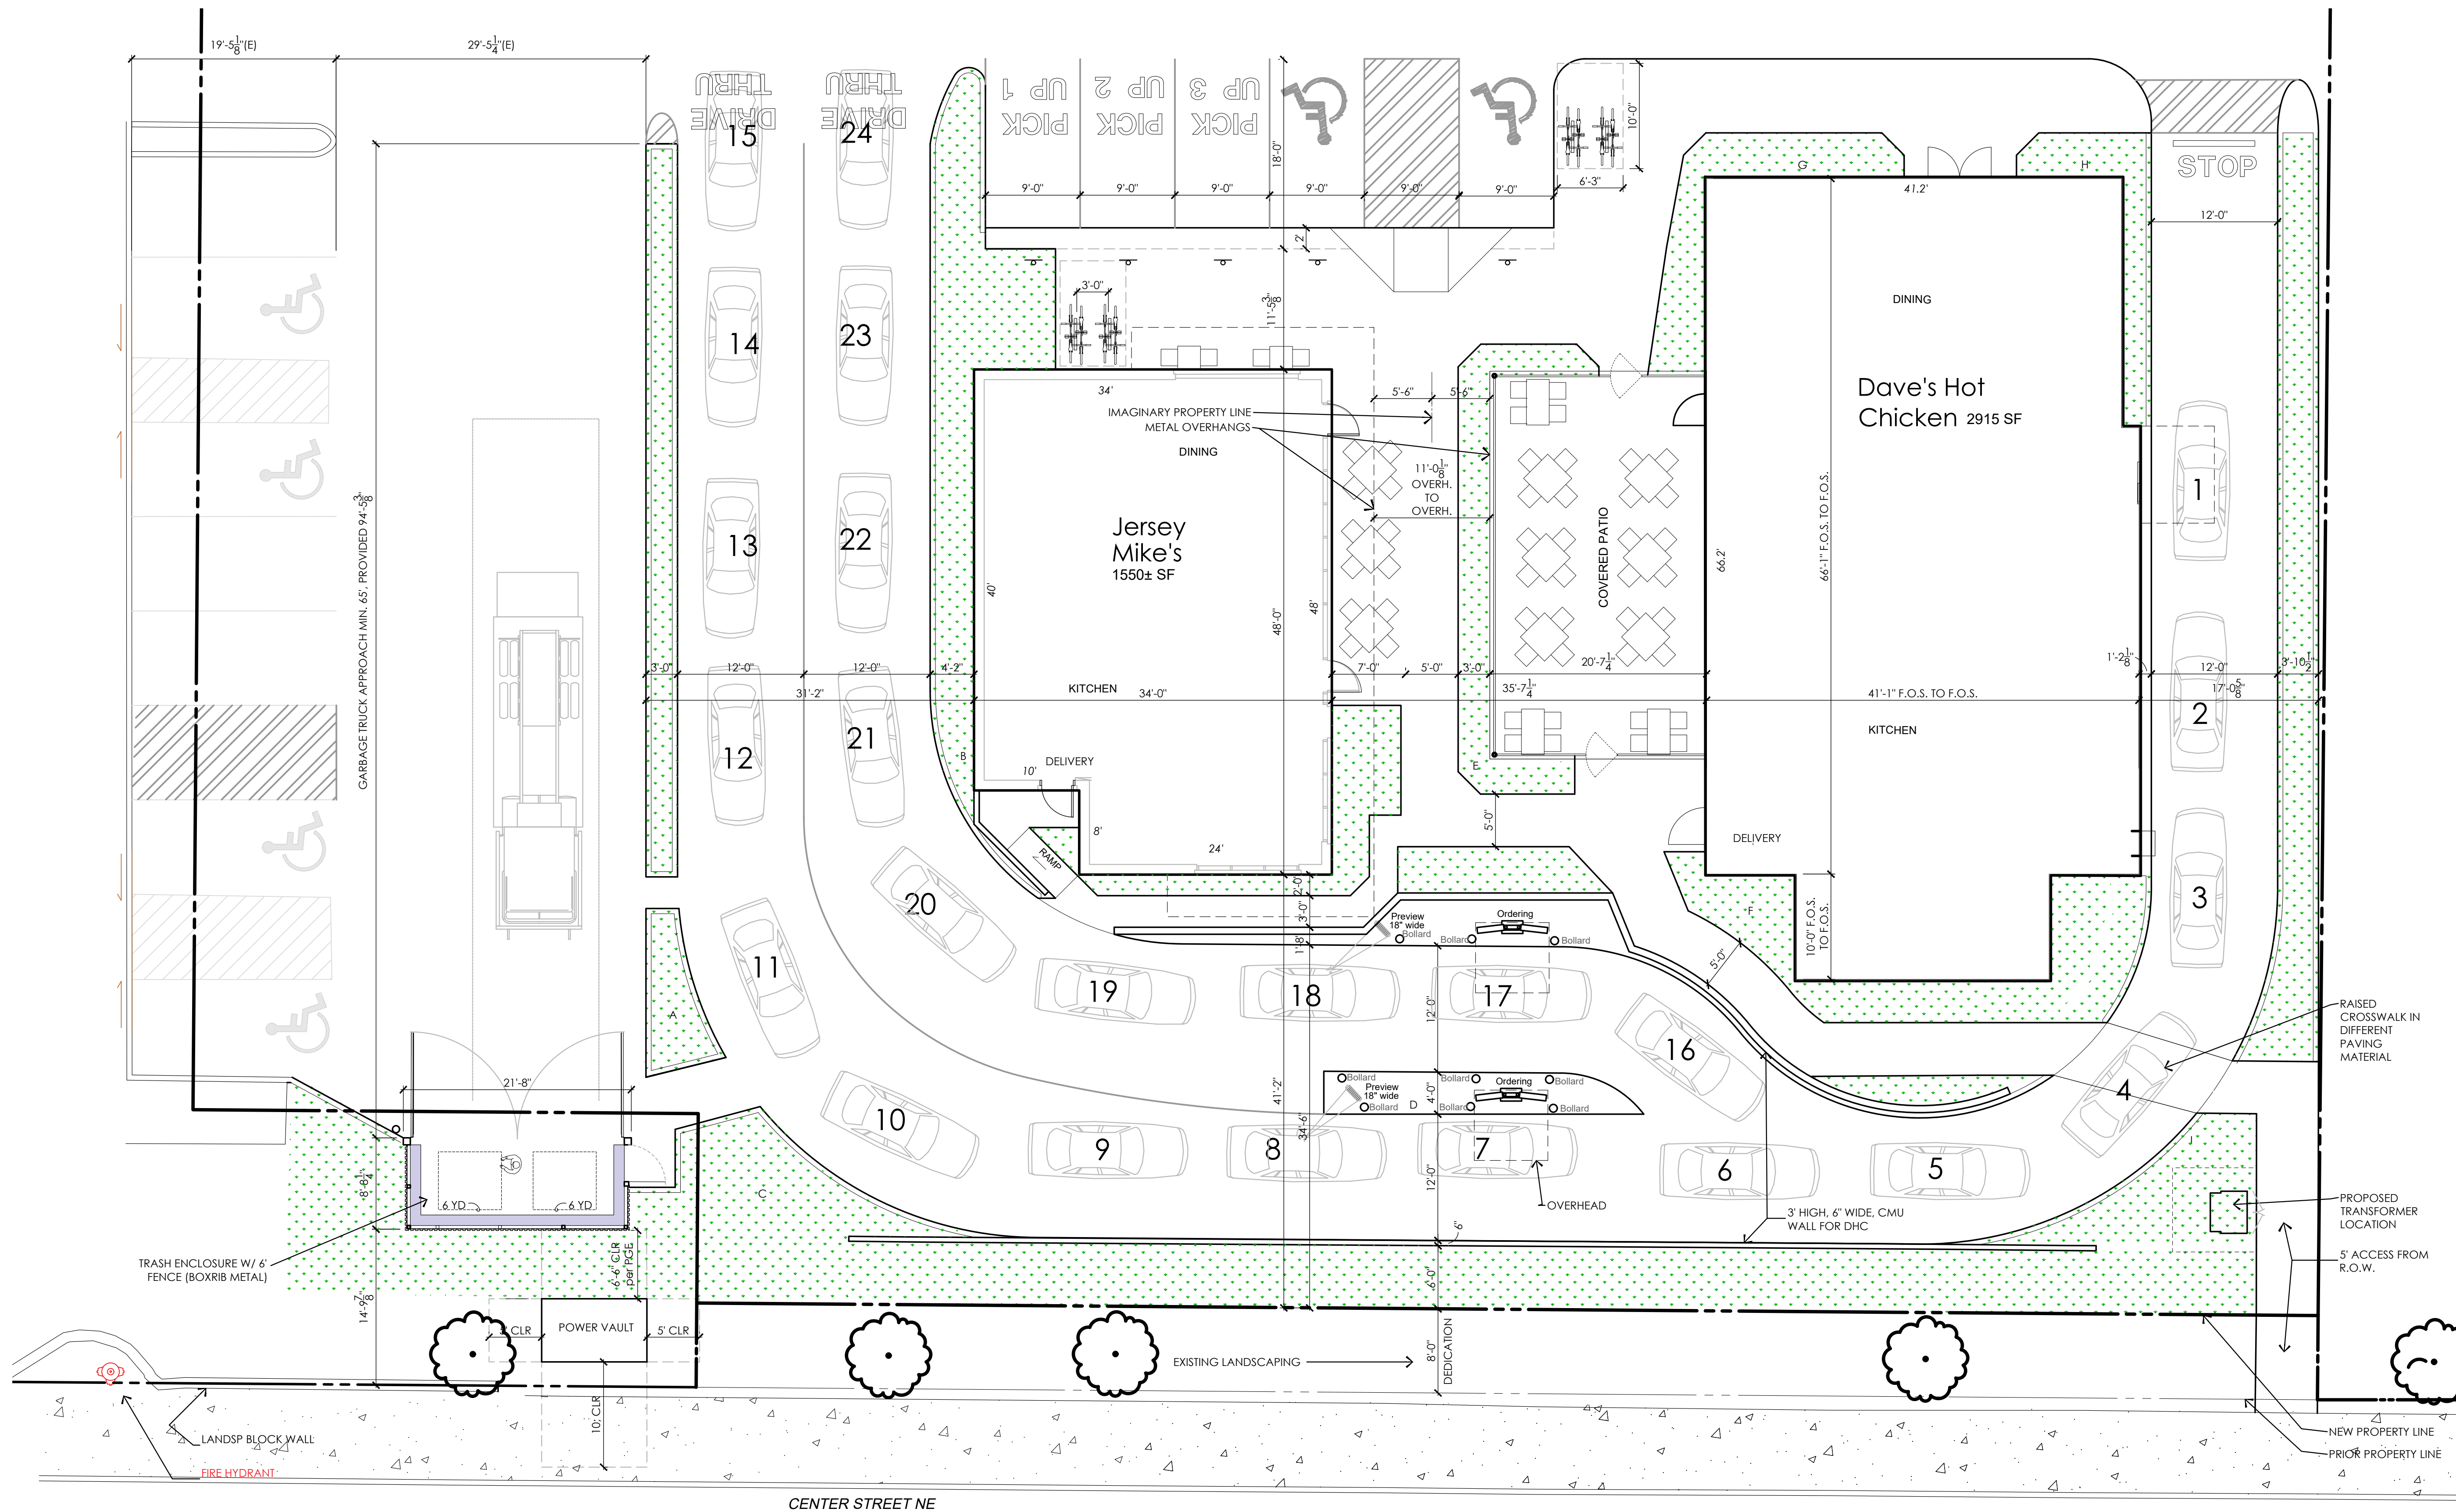

CB ANDERSON ARCHITECT

7209 Greenwood Avenue North
Seattle, Washington 98103
206-782-2911
Fax 782-5624

CLIENT: JCK Birdz LLC
Jersey Mike's Subs
Joe Karcher
875 Country Club Road
Eugene, OR 97401

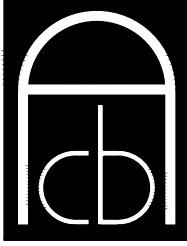



SHEET TITLE: ARCHITECTURAL SITE PLAN OF PAD AND PRELIMINARY CENTER STREET ELEVATION

PROJECT: Dave's Hot Chicken / Jersey Mike's Subs
Willamette Town Center Just East of (3805 Center St NE)
Salem, OR, 97301

REVISIONS:

DRAWN BY: CF

SCALE: 1/8" = 1'-0"









DATE: MARCH 4 2022

JOB NUMBER: 1952.0

SHEET NUMBER: **A1**


NOT FOR CONSTRUCTION UNLESS CITY APPROVAL STAMP APPEARS ON THIS SHEET

COPYRIGHT CB ANDERSON ARCHITECT. ALL RIGHTS RESERVED. NOT TO BE REPRODUCED WITHOUT PERMISSION. ORIGINAL SHEET SIZE 24" x 36"

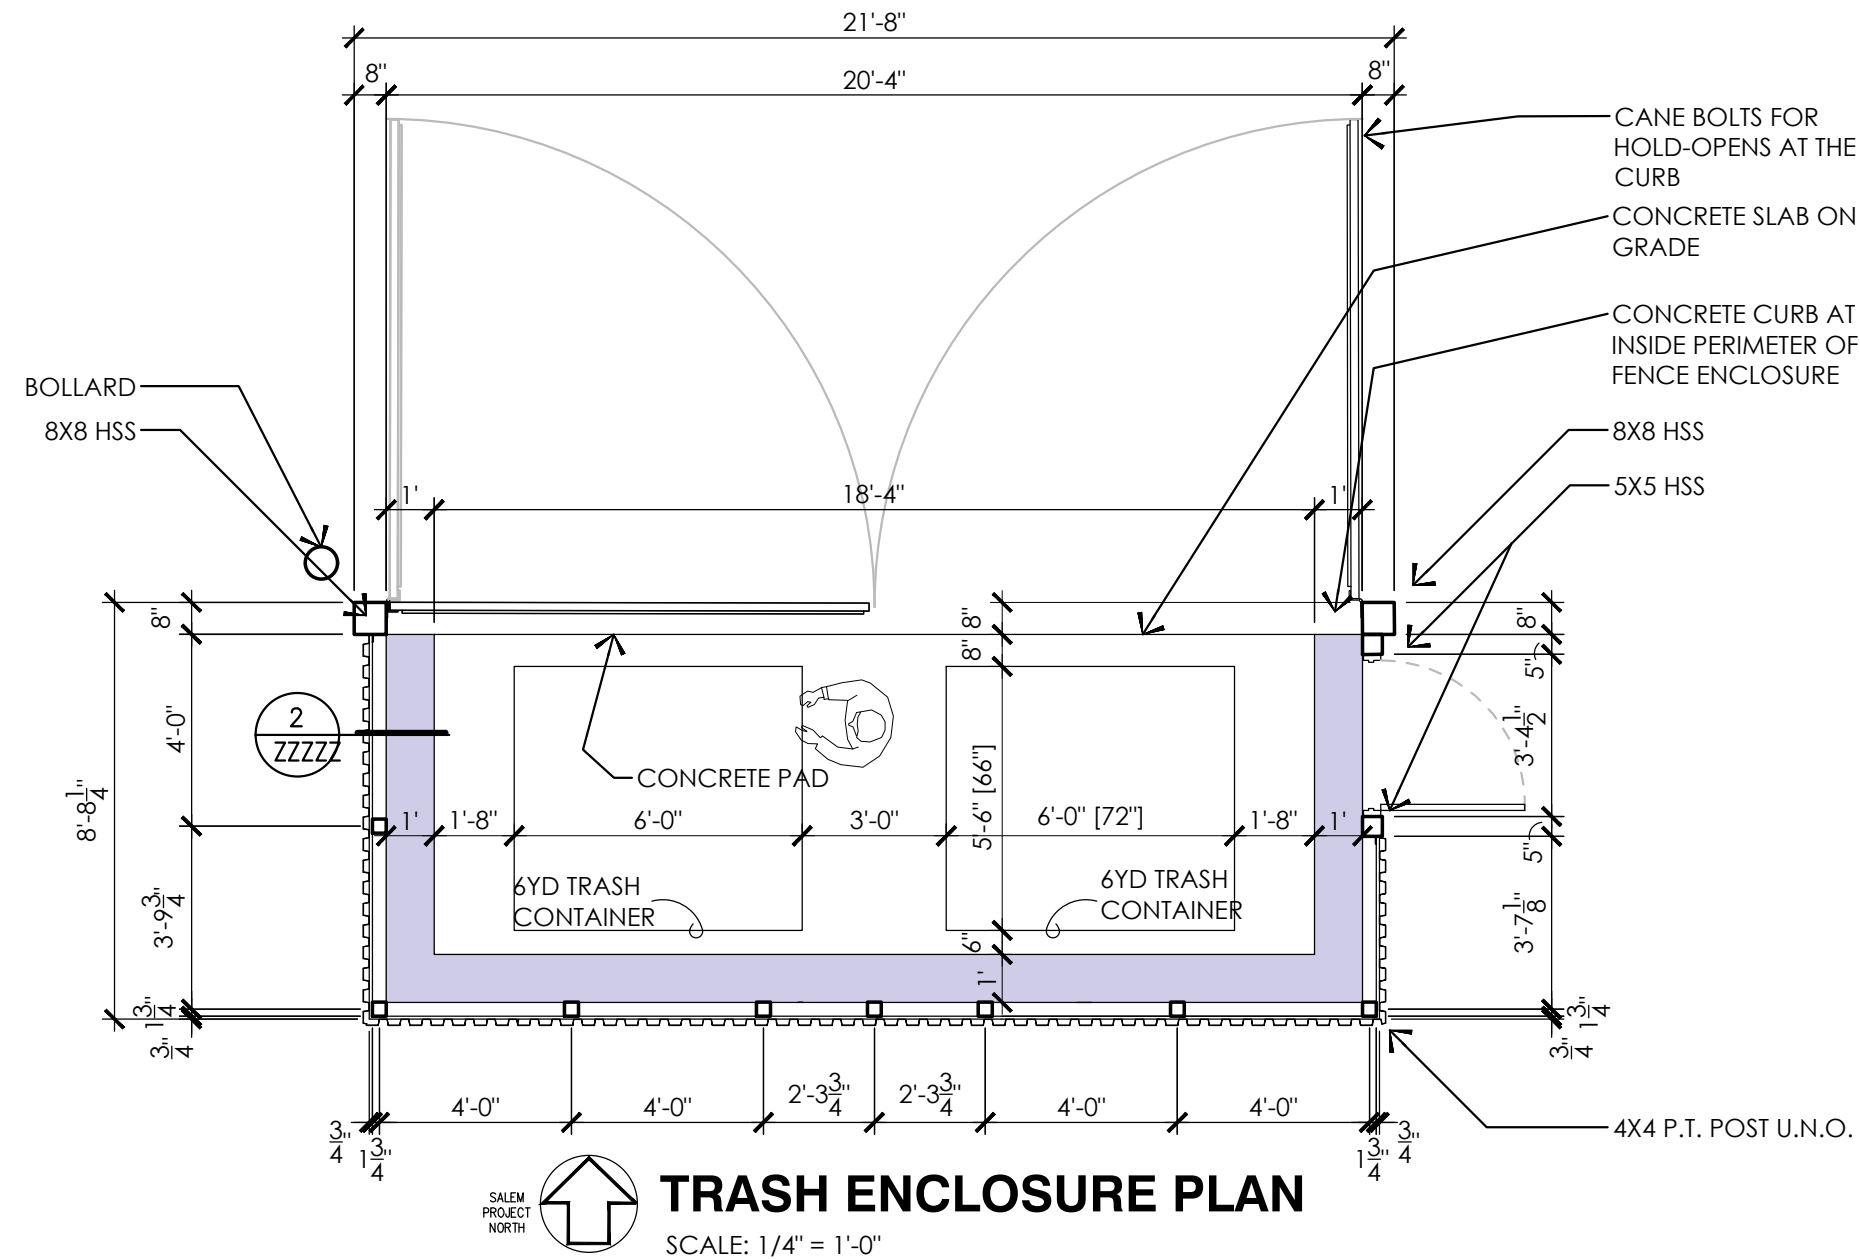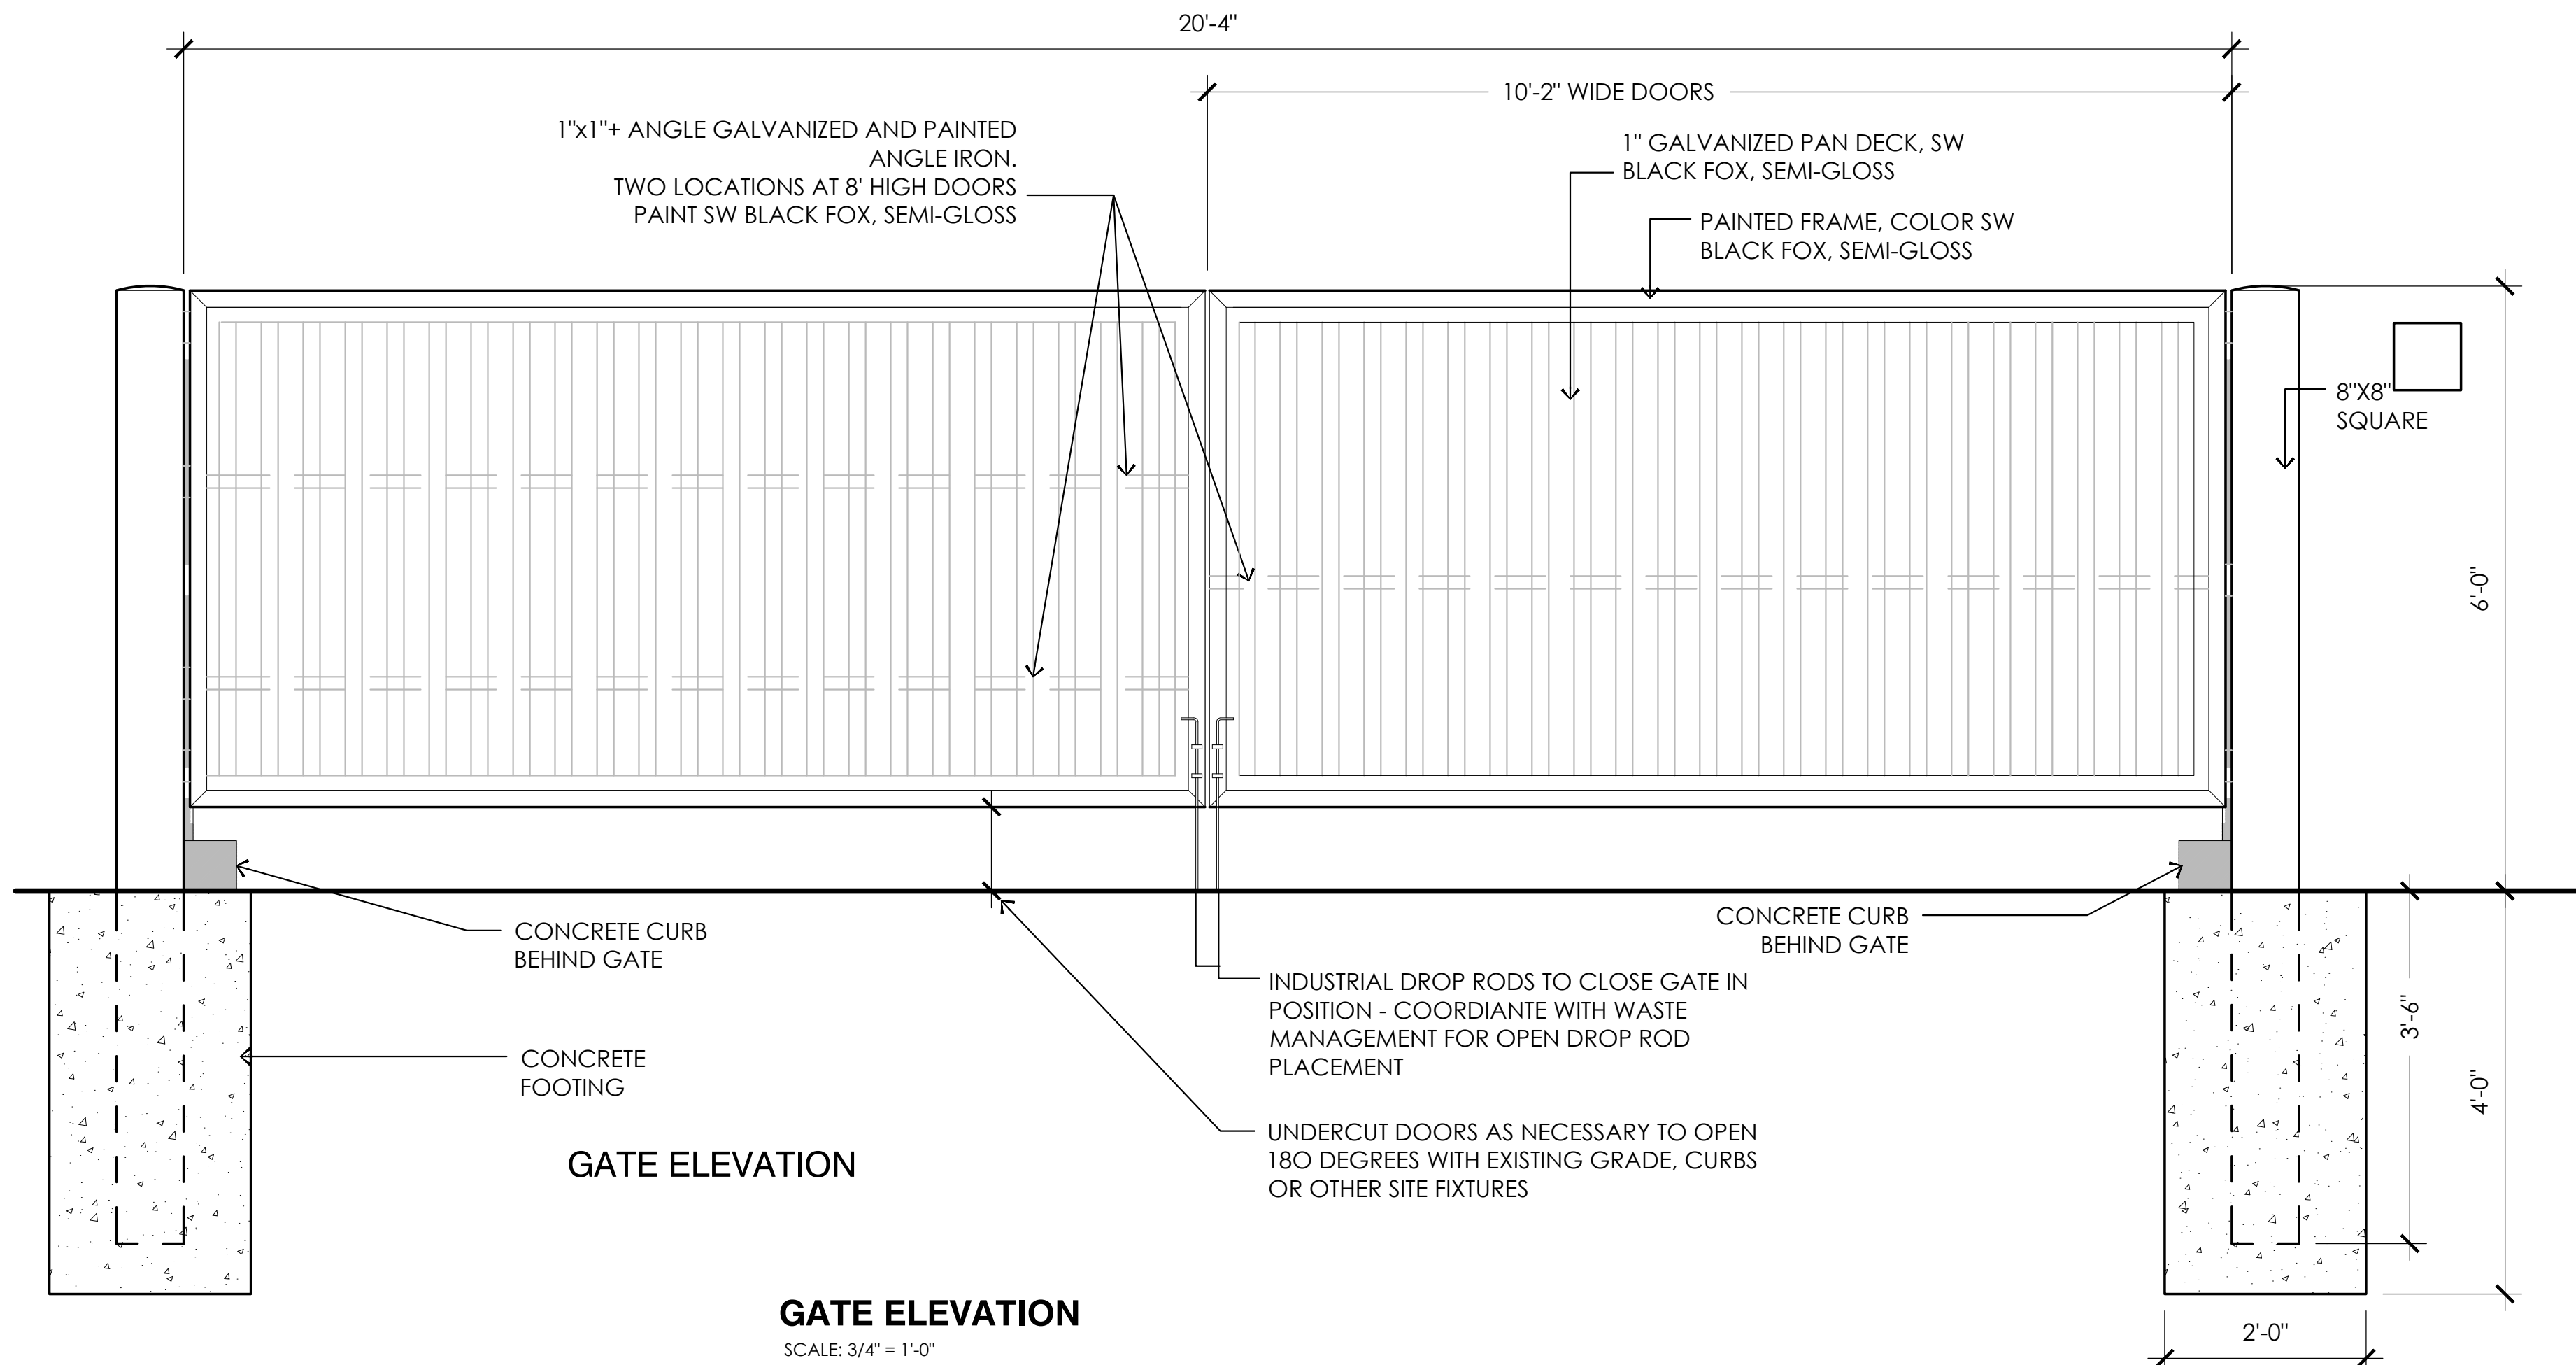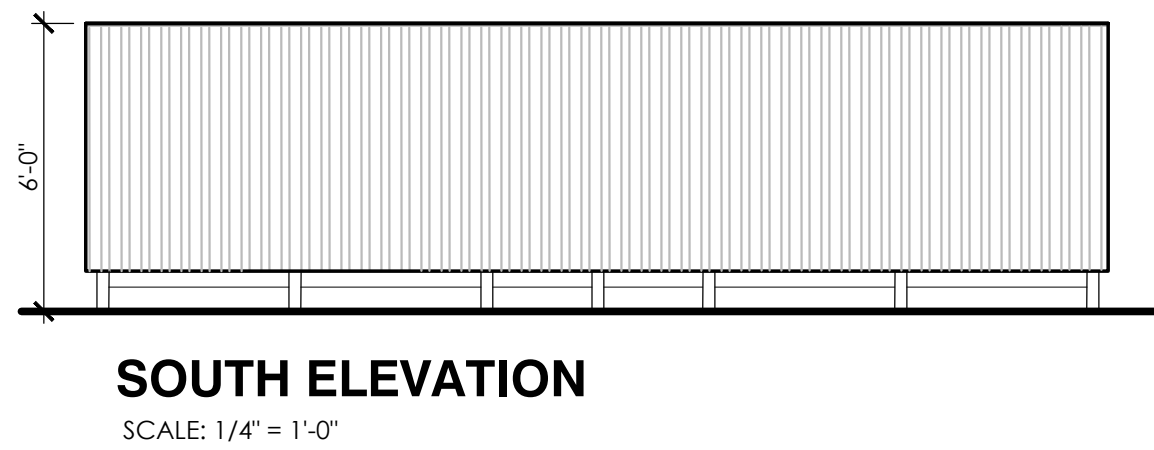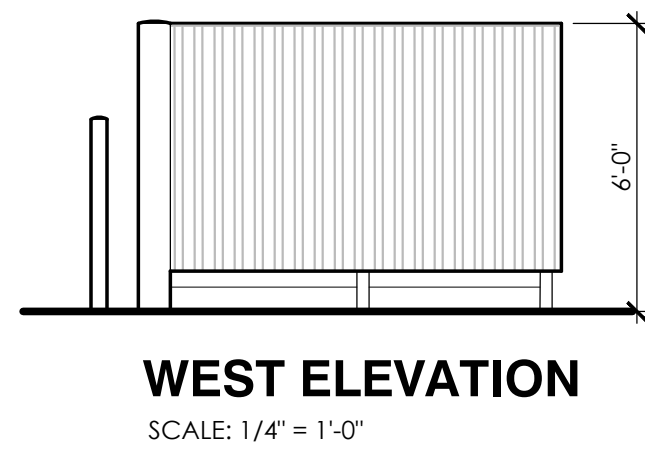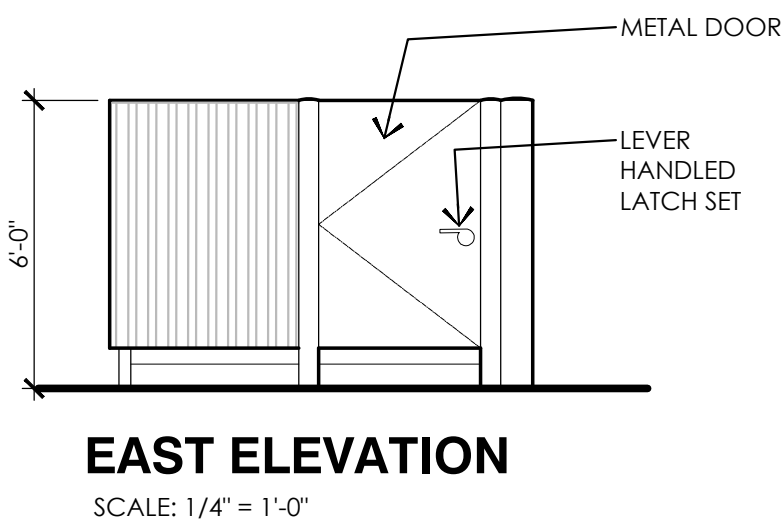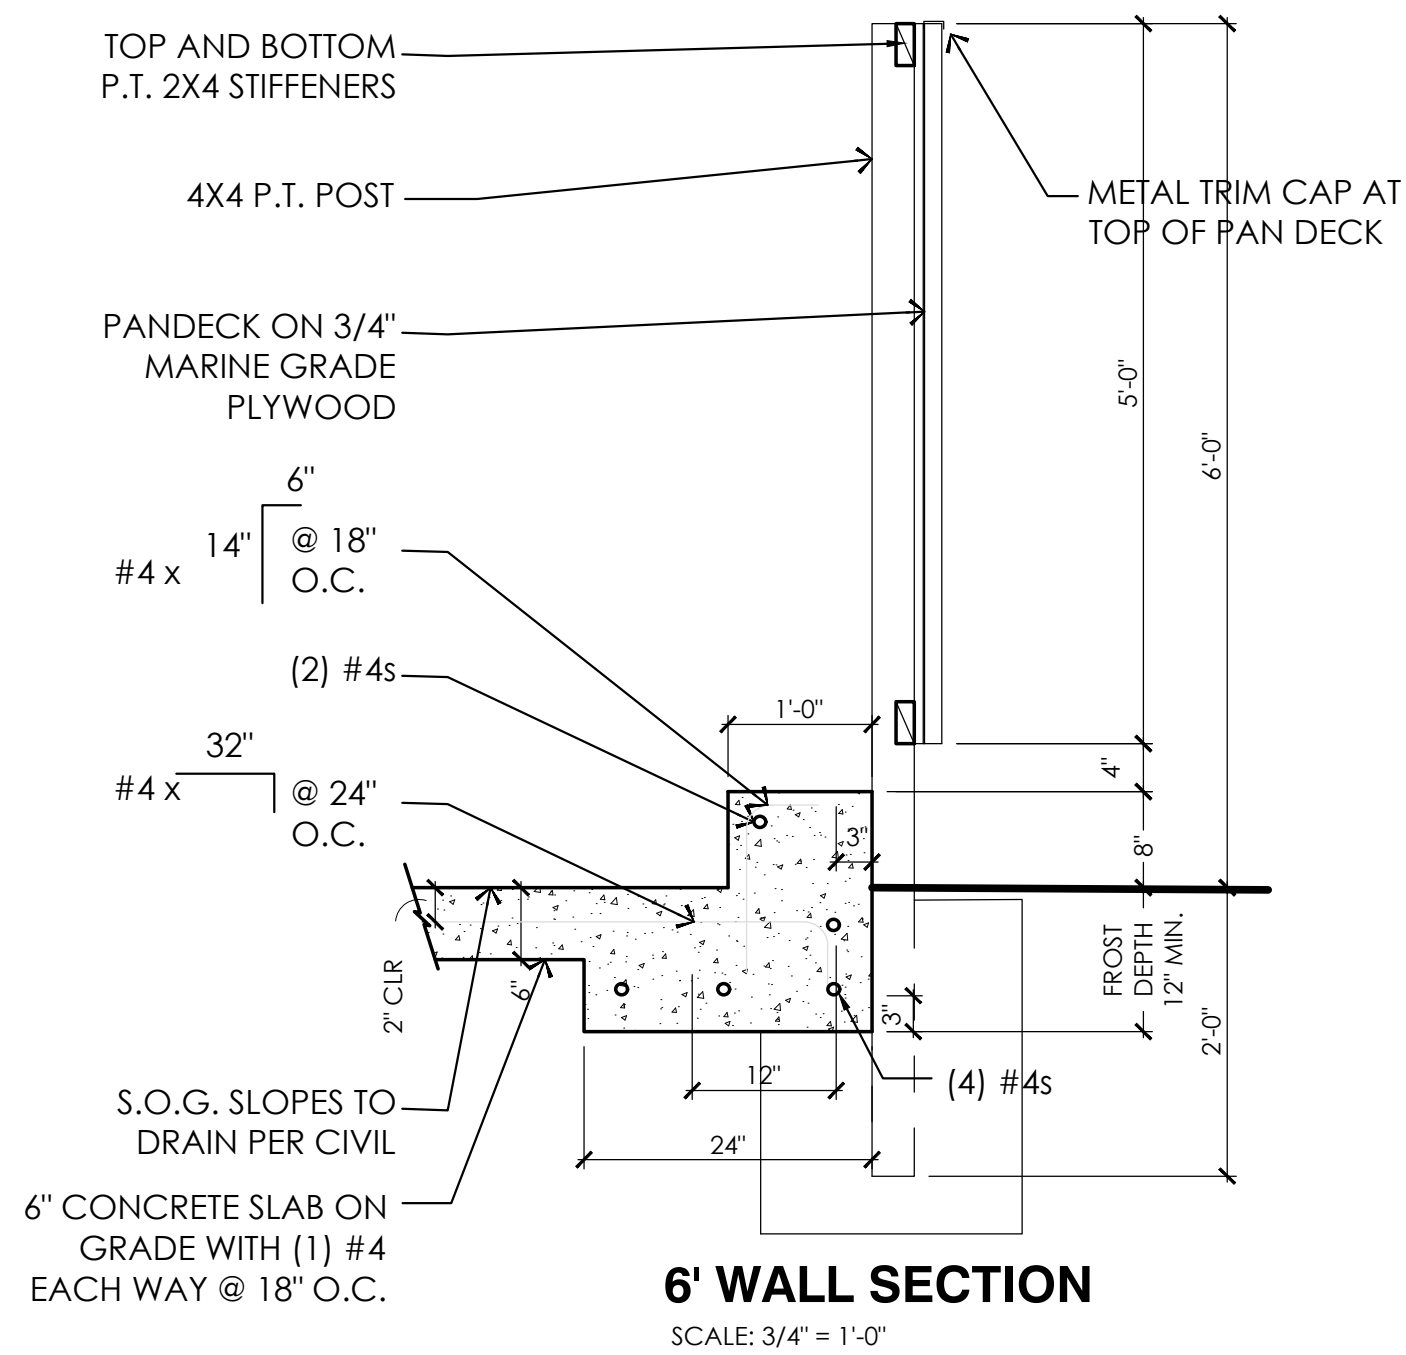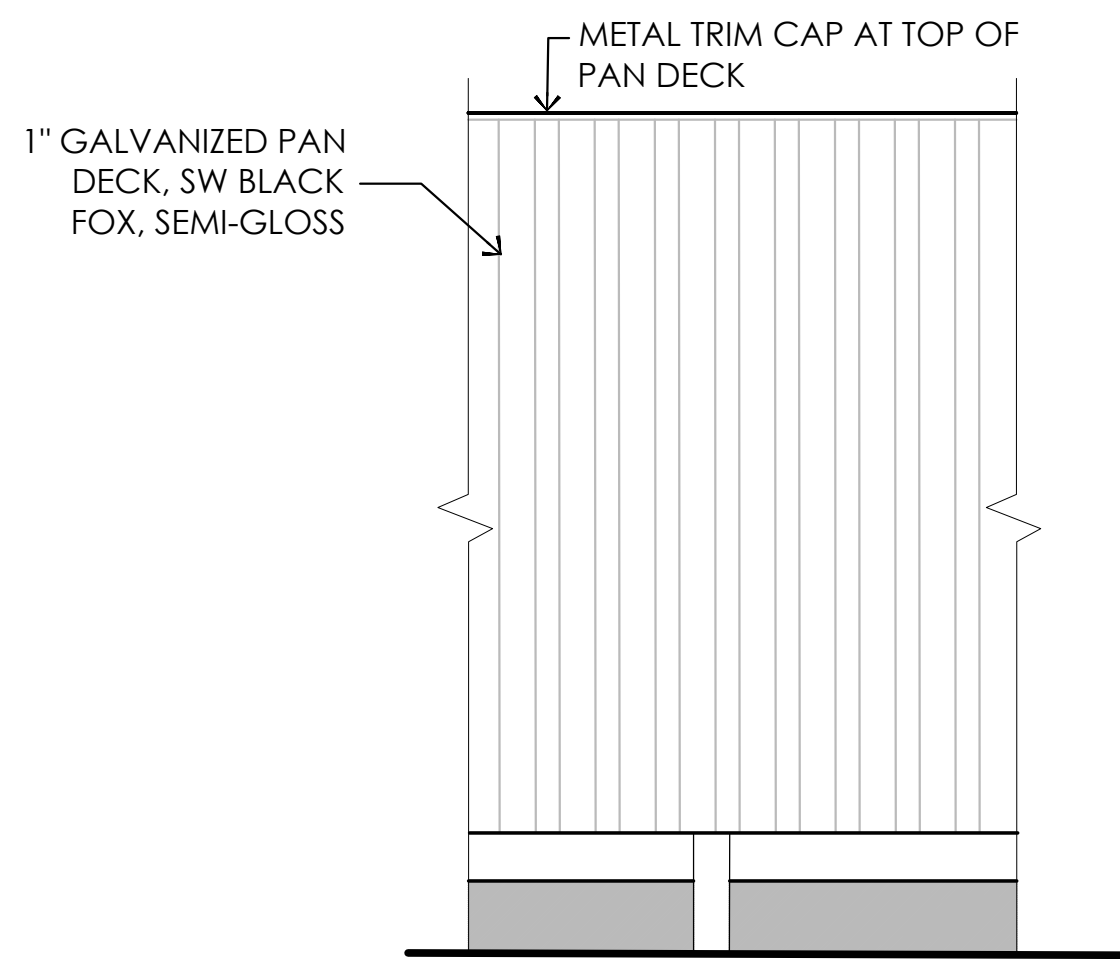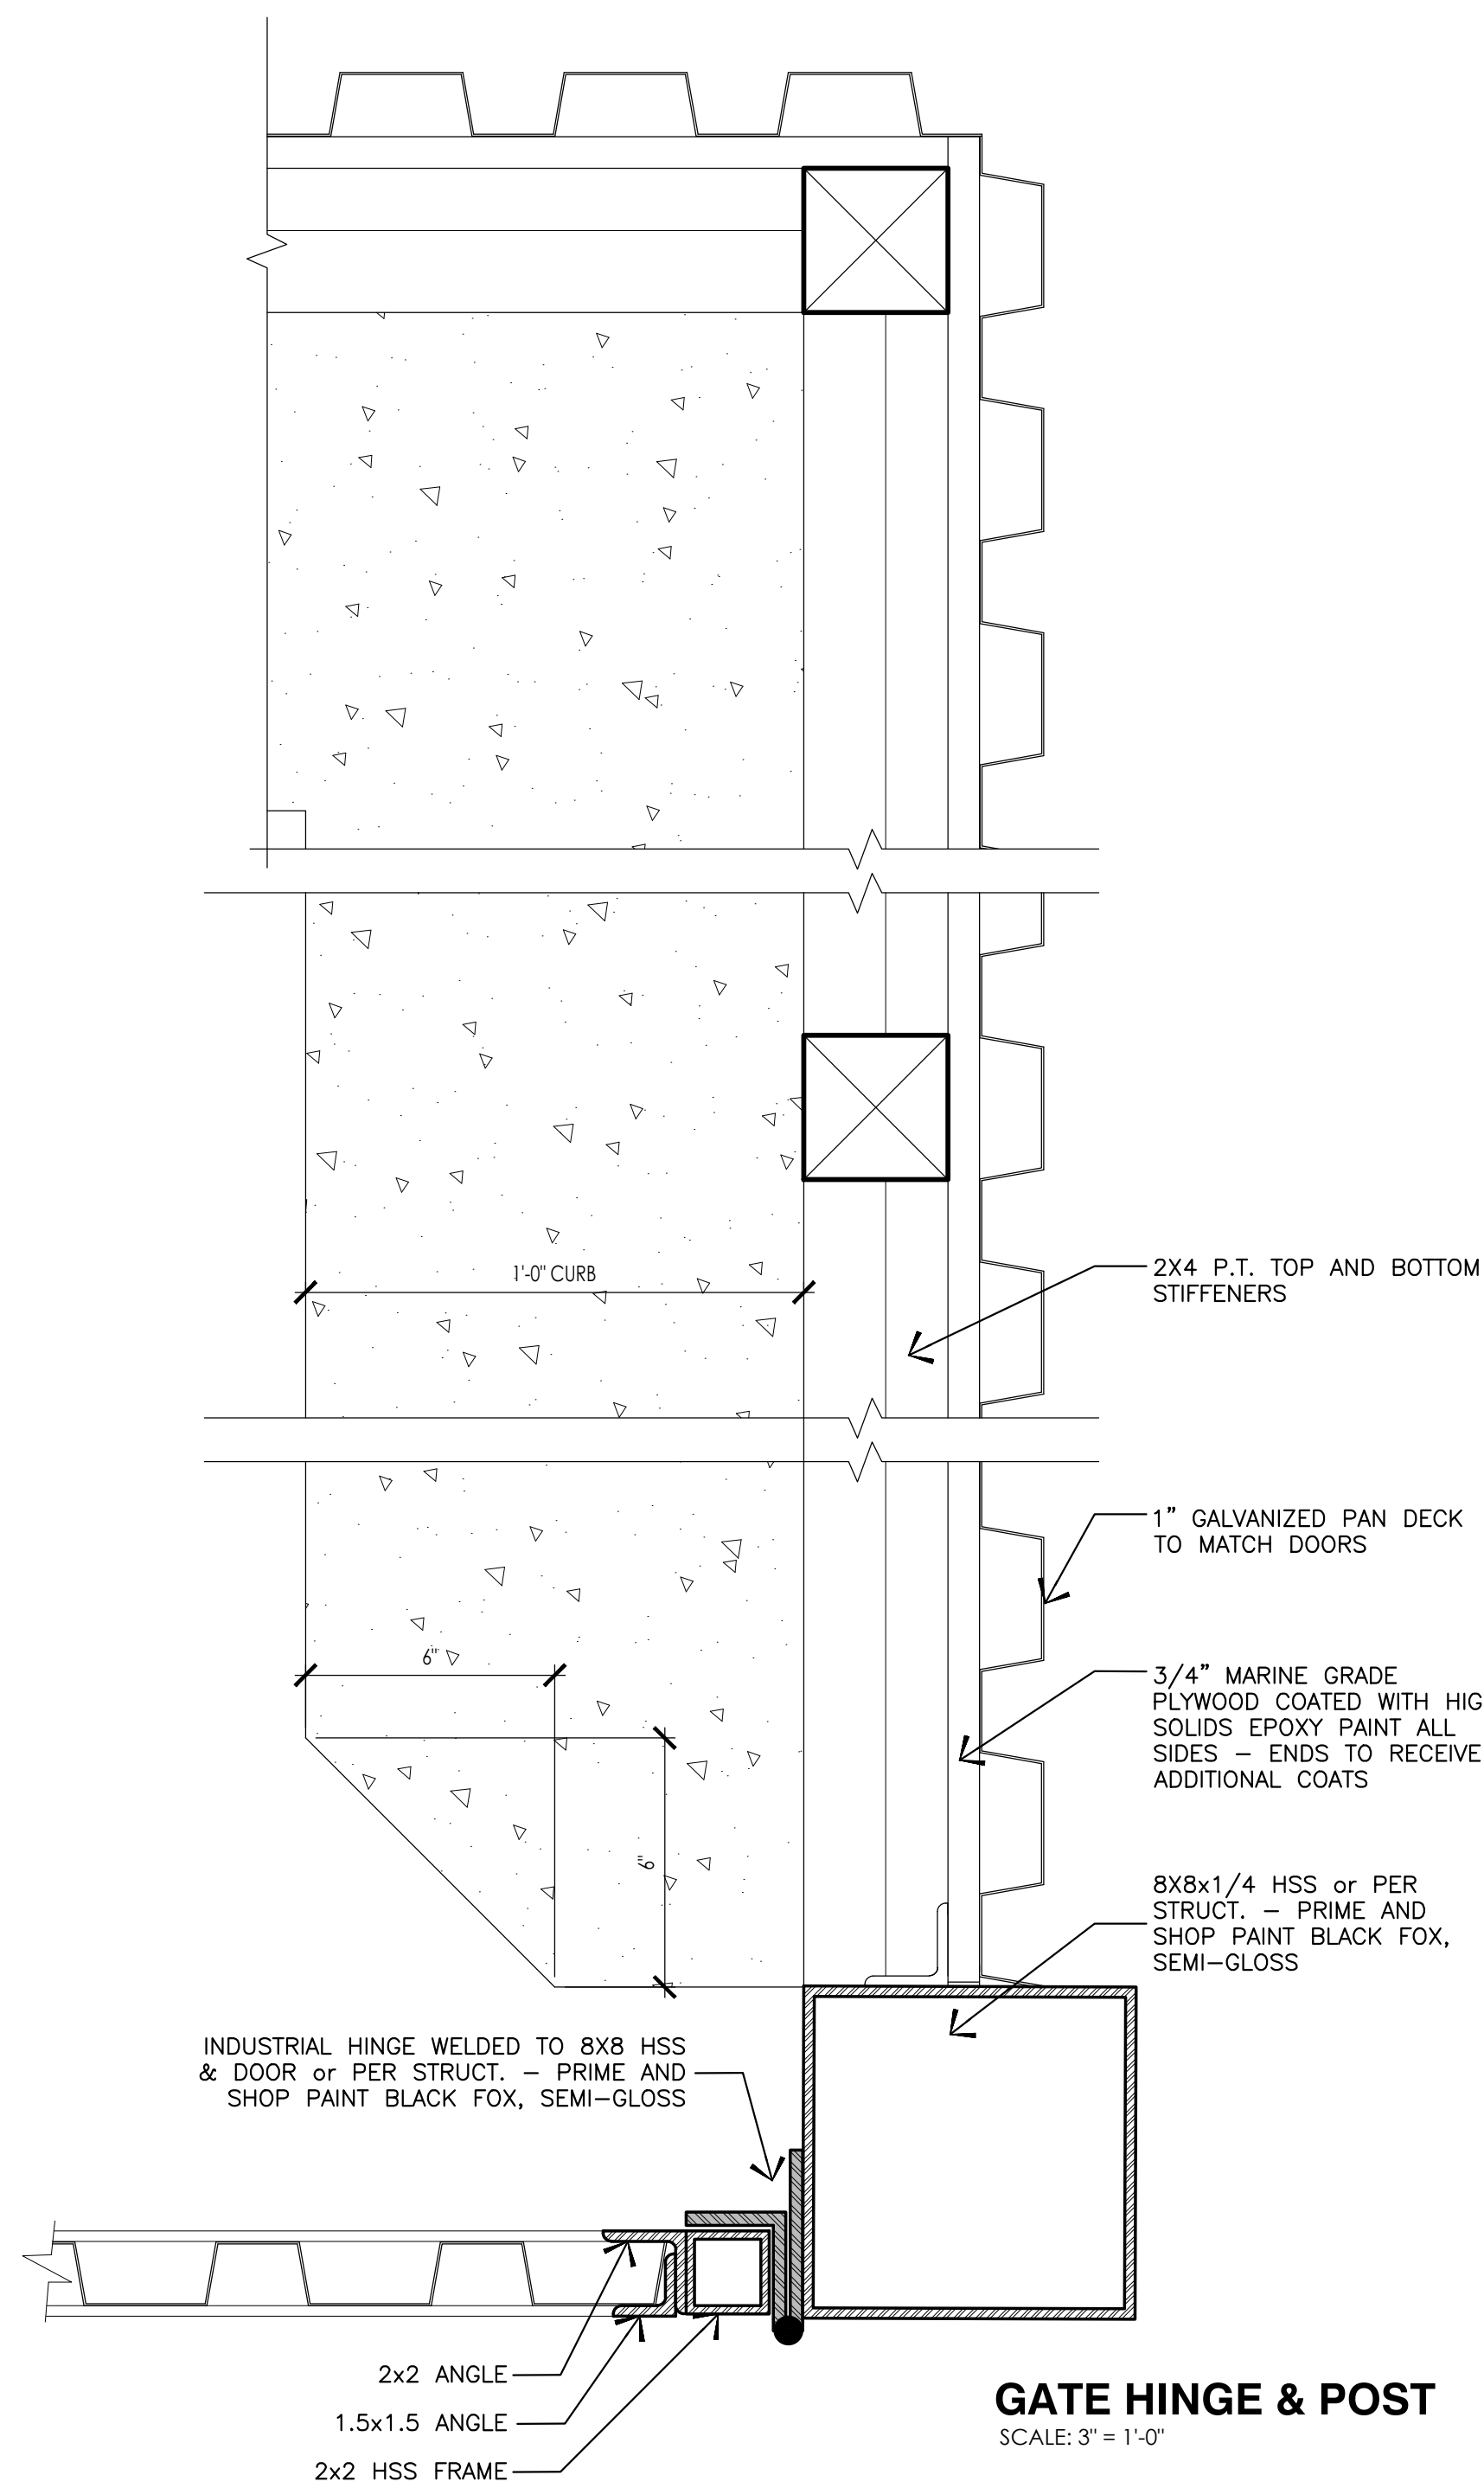

NOT FOR CONSTRUCTION UNLESS CITY APPROVAL STAMP APPEARS ON THIS SHEET

COPYRIGHT CB ANDERSON ARCHITECT. ALL RIGHTS RESERVED. NOT TO BE REPRODUCED WITHOUT PERMISSION. ORIGINAL SHEET SIZE 24" x 36"

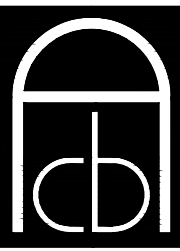

CB ANDERSON ARCHITECT

7209 Greenwood Avenue North
Seattle, Washington 98103
206-782-2911
Fax 782-5624

CLIENT: JCK Birdz LLC
Jersey Mike's Subs
Joe Karcher
875 Country Club Road
Eugene, OR 97401





SHEET TITLE: TRASH ENCLOSURE

PROJECT: Dave's Hot Chicken / Jersey Mike's Subs
Willamette Town Center Just East of (3805 Center St NE)
Salem, OR, 97301

REVISIONS:	

DRAWN BY:	CF
SCALE:	
DATE:	MARCH 4 2022
JOB NUMBER:	1952.0

SHEET NUMBER:

A2