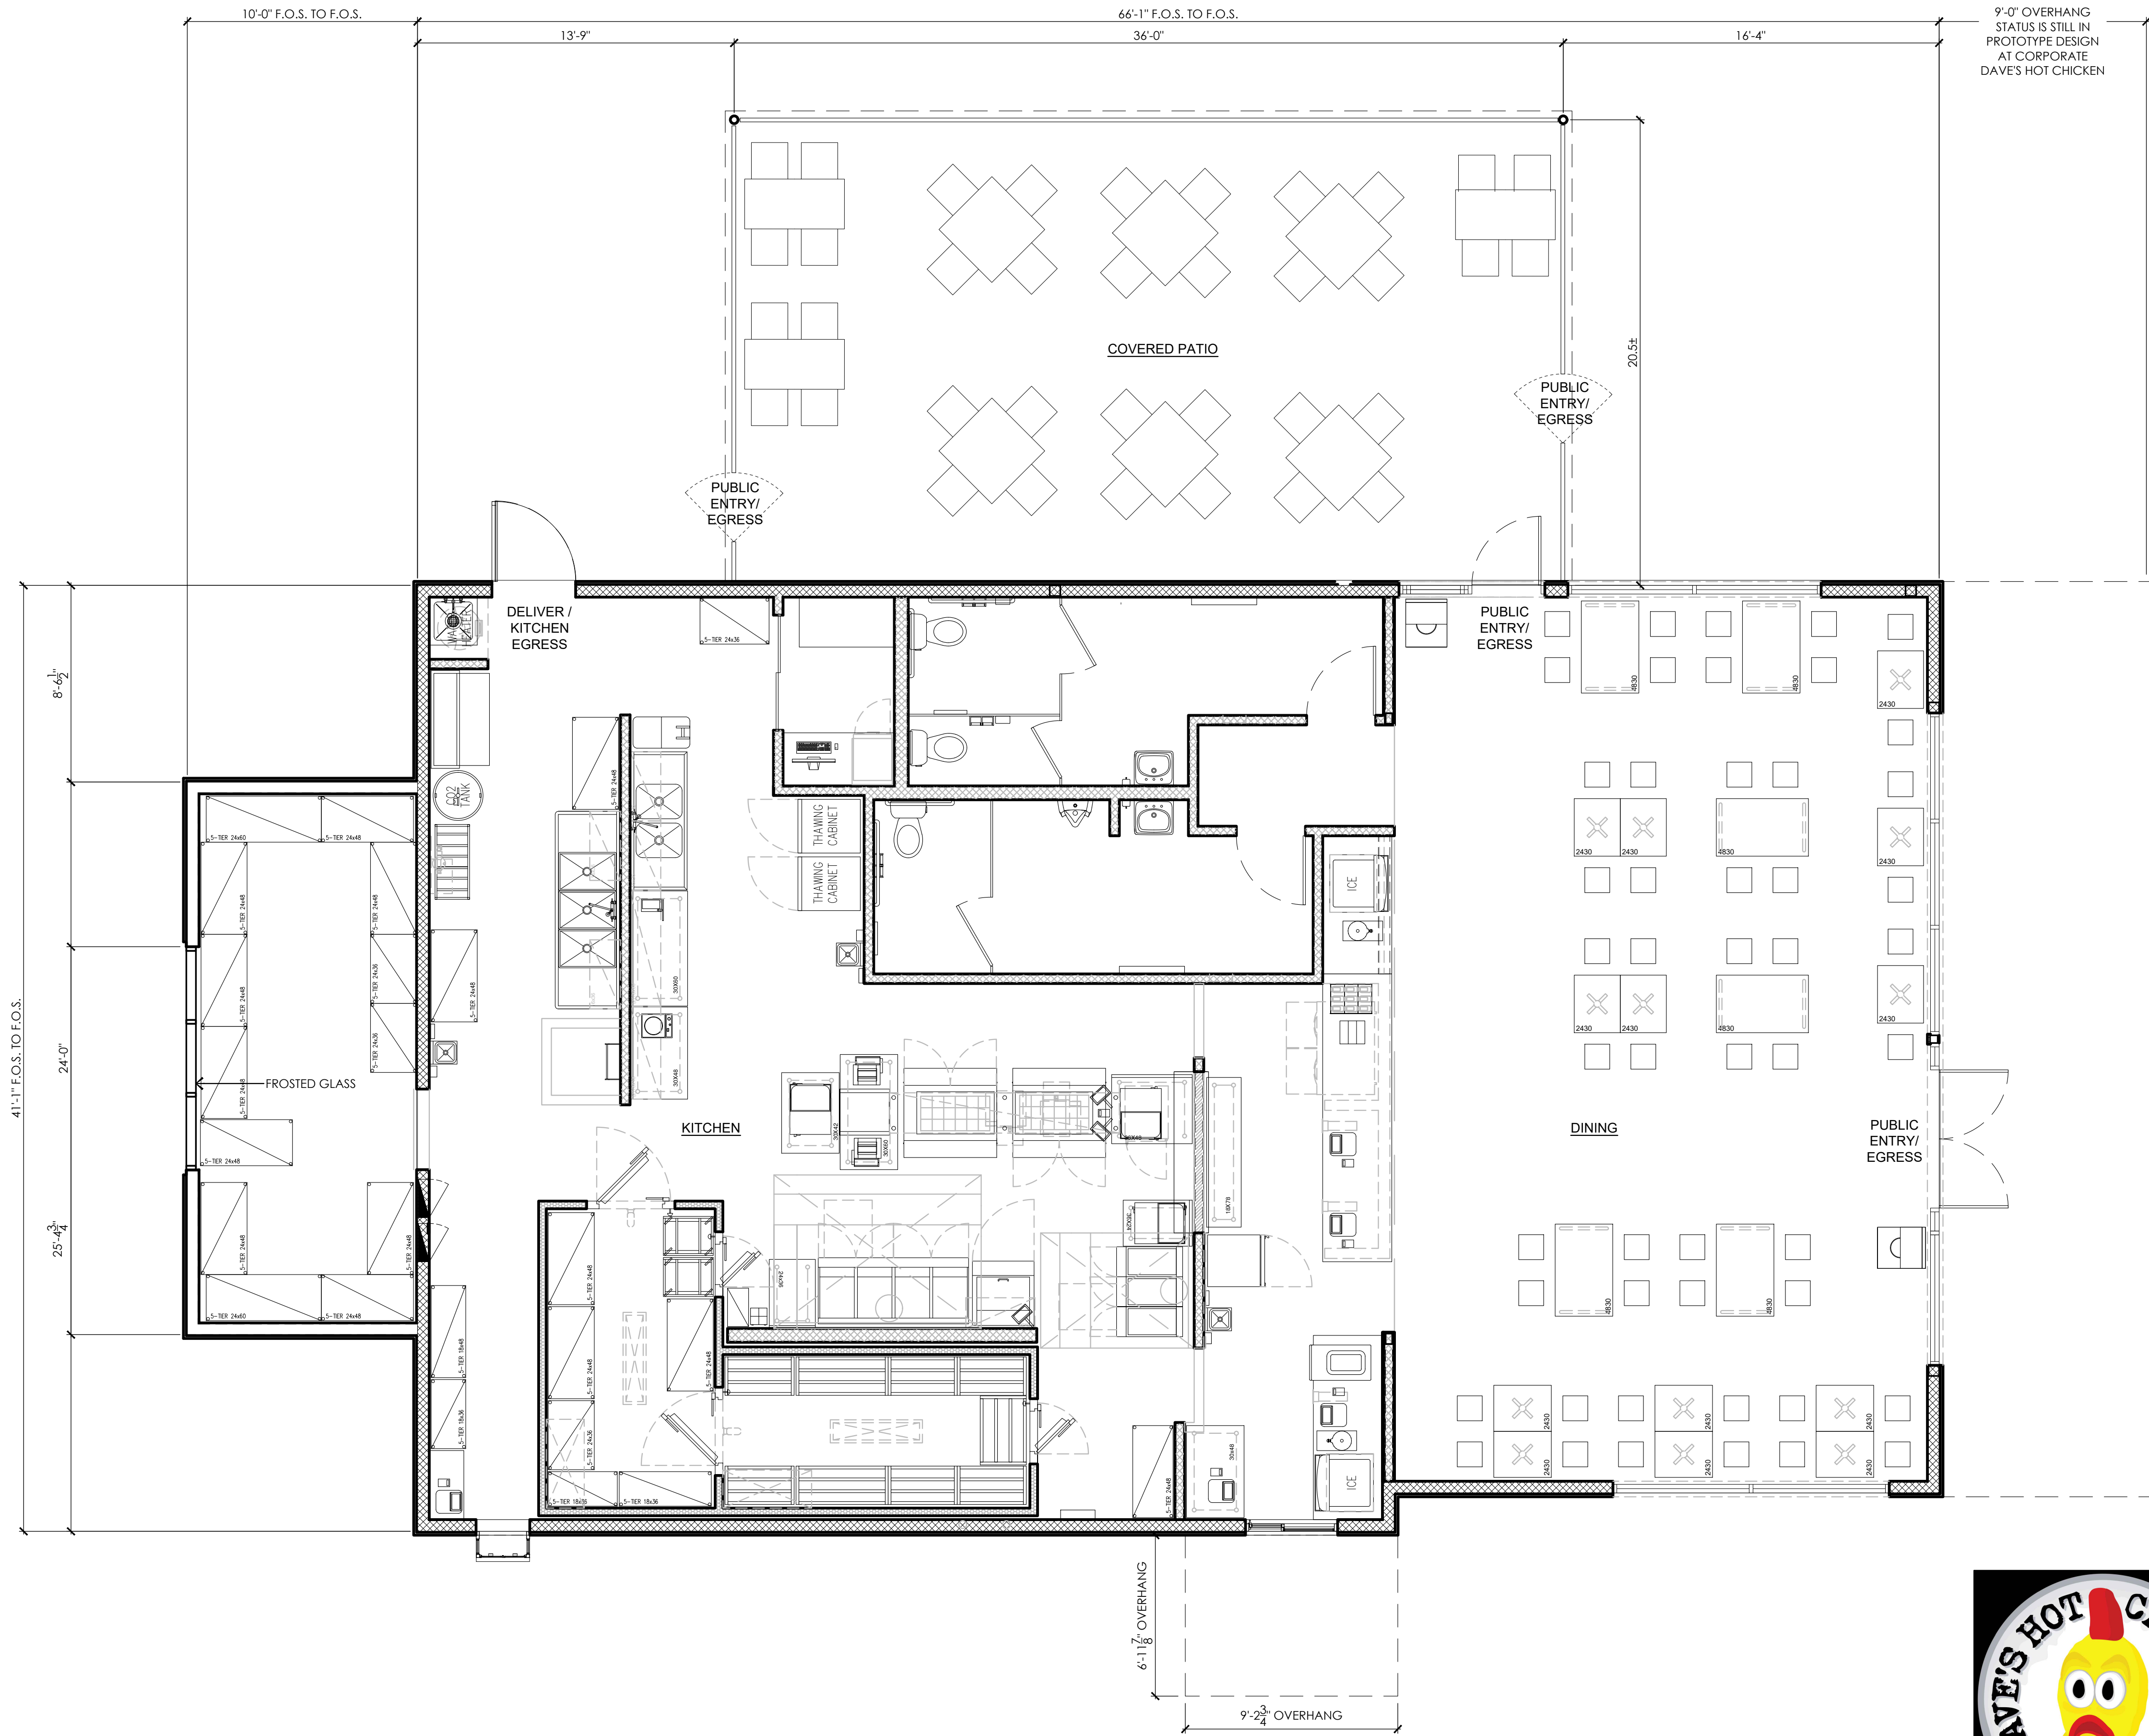


FLOOR PLAN
1/4" = 1'-0"

NOT FOR CONSTRUCTION UNLESS CITY APPROVAL STAMP APPEARS ON THIS SHEET

SHEET TITLE:

DAVE'S HOT CHICKEN FLOOR PLAN

PROJECT:

Dave's Hot Chicken / Jersey Mike's Subs
Willamette Town Center Just East of (3805 Center St NE)
Salem, OR, 97301

REVISIONS:

DRAWN BY:

CF

SCALE:

DATE:


MARCH 4 2022

JOB NUMBER:

1952.0

SHEET NUMBER:

A3

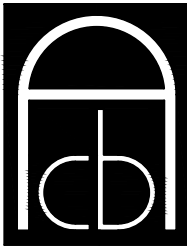

**CB ANDERSON
ARCHITECT**



7209 Greenwood Avenue North
Seattle, Washington 98103
206-782-2911
Fax 782-5624

CLIENT:

JCK Birdz LLC
Jersey Mike's Subs
Joe Karcher
875 Country Club Road
Eugene, OR 97401




COPYRIGHT CB ANDERSON ARCHITECT. ALL RIGHTS RESERVED. NOT TO BE REPRODUCED WITHOUT PERMISSION. ORIGINAL SHEET SIZE 24" x 36"

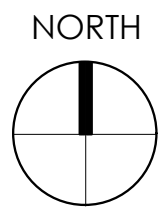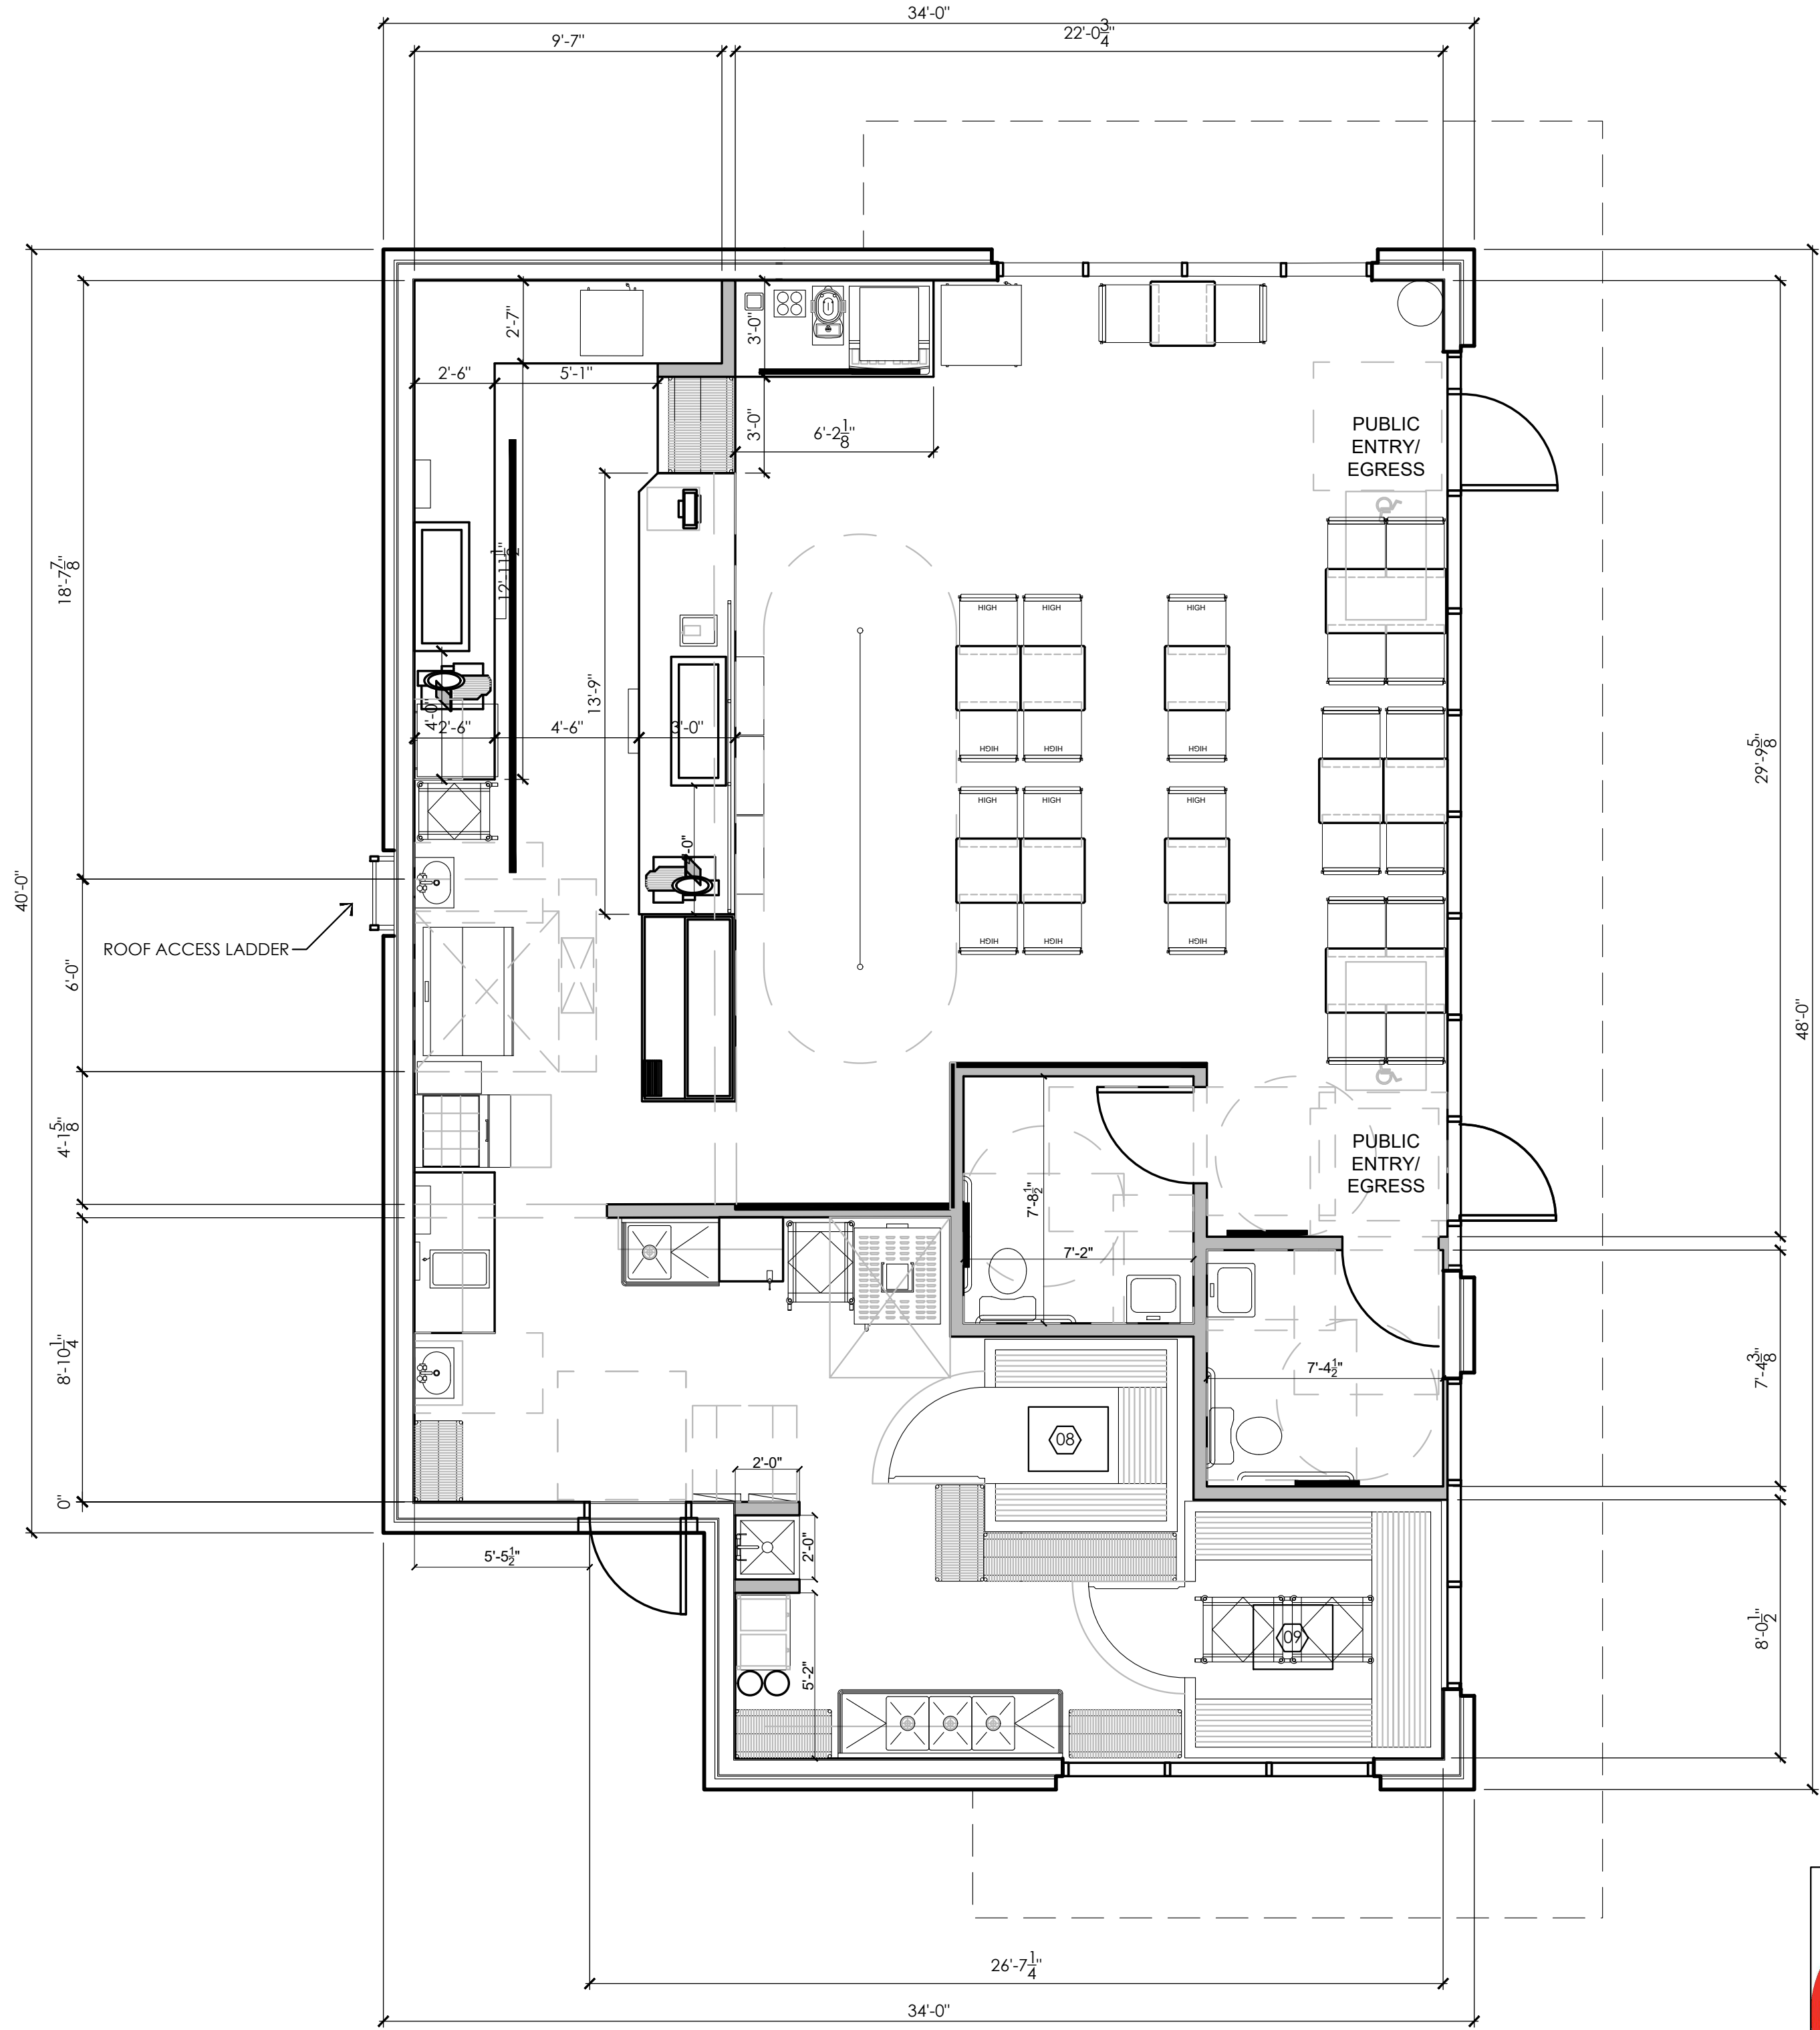

FLOOR PLAN
1/4" = 1'-0"

NOT FOR CONSTRUCTION UNLESS CITY APPROVAL STAMP APPEARS ON THIS SHEET

COPYRIGHT CB ANDERSON ARCHITECT. ALL RIGHTS RESERVED. NOT TO BE REPRODUCED WITHOUT PERMISSION. ORIGINAL SHEET SIZE 24" x 36"

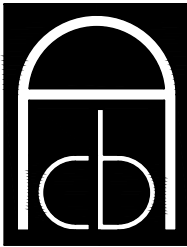

**CB ANDERSON
ARCHITECT**

7209 Greenwood Avenue North
Seattle, Washington 98103
206-782-2911
Fax 782-5624

CLIENT: JCK Birdz LLC
Jersey Mike's Subs
Joe Karcher
875 Country Club Road
Eugene, OR 97401



SHEET TITLE:
JERSEY MIKE'S FLOOR PLAN

PROJECT:
Dave's Hot Chicken / Jersey Mike's Subs
Willamette Town Center Just East of (3805 Center St NE)
Salem, OR, 97301

REVISIONS:	

DRAWN BY: CF

SCALE:

DATE: MARCH 4 2022

JOB NUMBER: 1952.0

SHEET NUMBER:

A4