


WILLAMETTE TOWN CENTER - DAVE'S HOT CHICKEN

3801 CENTER ST NE
SALEM, OR 97301
LAND USE DOCUMENTS

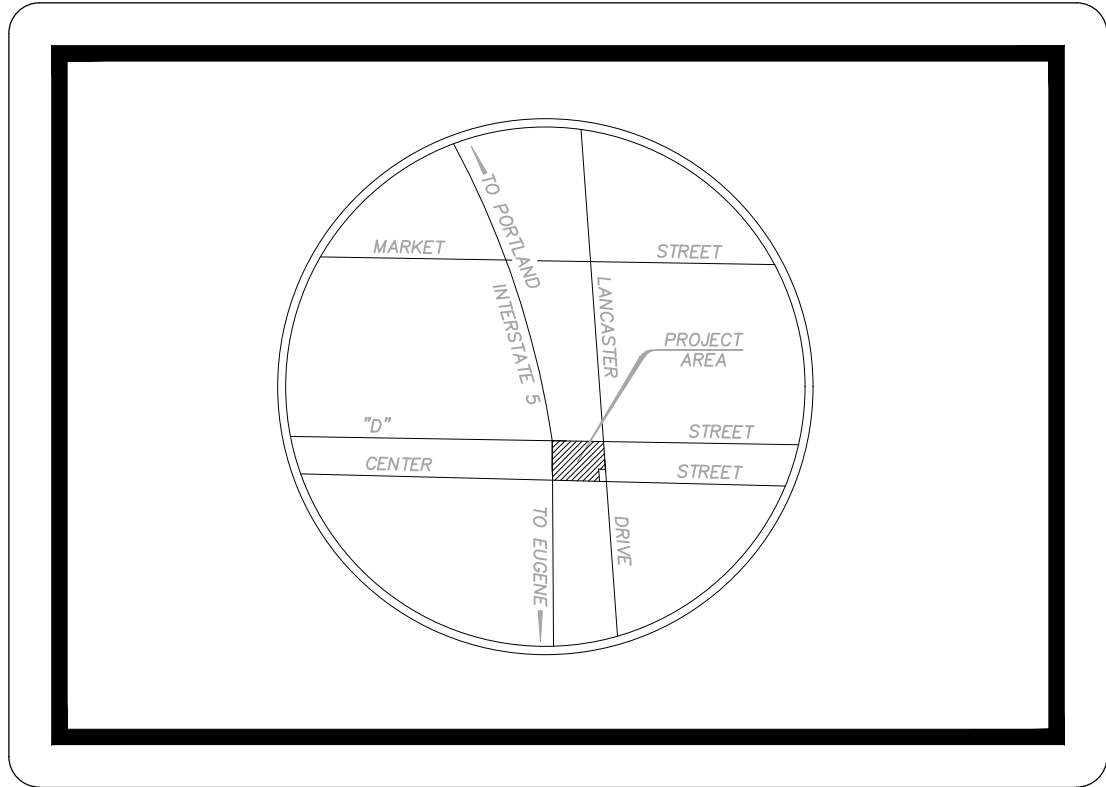


VICINITY MAP
SCALE: NTS



ABBREVIATIONS:

ACP	ASPHALT CONCRETE PAVEMENT	MAX	MAXIMUM
AWWA	AMERICAN WATER WORKS ASSOC.	MIN	MINIMUM
BSW	BACK OF SIDEWALK	MUTCD	MANUAL ON UNIFORM TRAFFIC CONTROL DEVICES
BOS	BOTTOM OF STAIR	(N)	NEW
BOW	BOTTOM OF WALL/TOP OF FOOTING	ODOT	OREGON DEPARTMENT OF TRANSPORTATION
CC	CONCENTRIC CONE MANHOLE	OSD	OREGON STANDARD DRAWING
CMP	CORRUGATED METAL PIPE	OSSC	OREGON STANDARD SPECIFICATIONS FOR CONSTRUCTION
CO	CLEANOUT (SEWER/STORM)	(P)	PROPOSED
CONC	CONCRETE	PVC	POLYVINYL CHLORIDE
ODEQ	OREGON DEPARTMENT OF ENVIRONMENTAL QUALITY	RMD	RELATIVE MAXIMUM DENSITY
DIP	DUCTILE IRON PIPE	ROW	RIGHT-OF-WAY
(E)	EXISTING	SDMH	STORM DRAIN MANHOLE
EC	ECCENTRIC CONE MANHOLE	SSMH	SANITARY SEWER MANHOLE
EG	EXISTING GRADE	SW	SIDEWALK
FF	FINISH FLOOR	TBC	TOP BACK OF CURB
FG	FINISH GRADE	TDS	TOP OF DETENTION SYSTEM
FL	FLOW LINE	TFC	TOP FACE OF CURB
GB	GRADE BREAK	TOS	TOP OF STAIR
GC	GENERAL CONTRACTOR	TOW	TOP OF WALL
GPSD	GRANTS PASS STANDARD DRAWING	TYP	TYPICAL
GVL	GRAVEL		
GUT	GUTTER FLOW LINE		
HDPE	HIGH DENSITY POLYETHYLENE		
IE	INVERT ELEVATION		

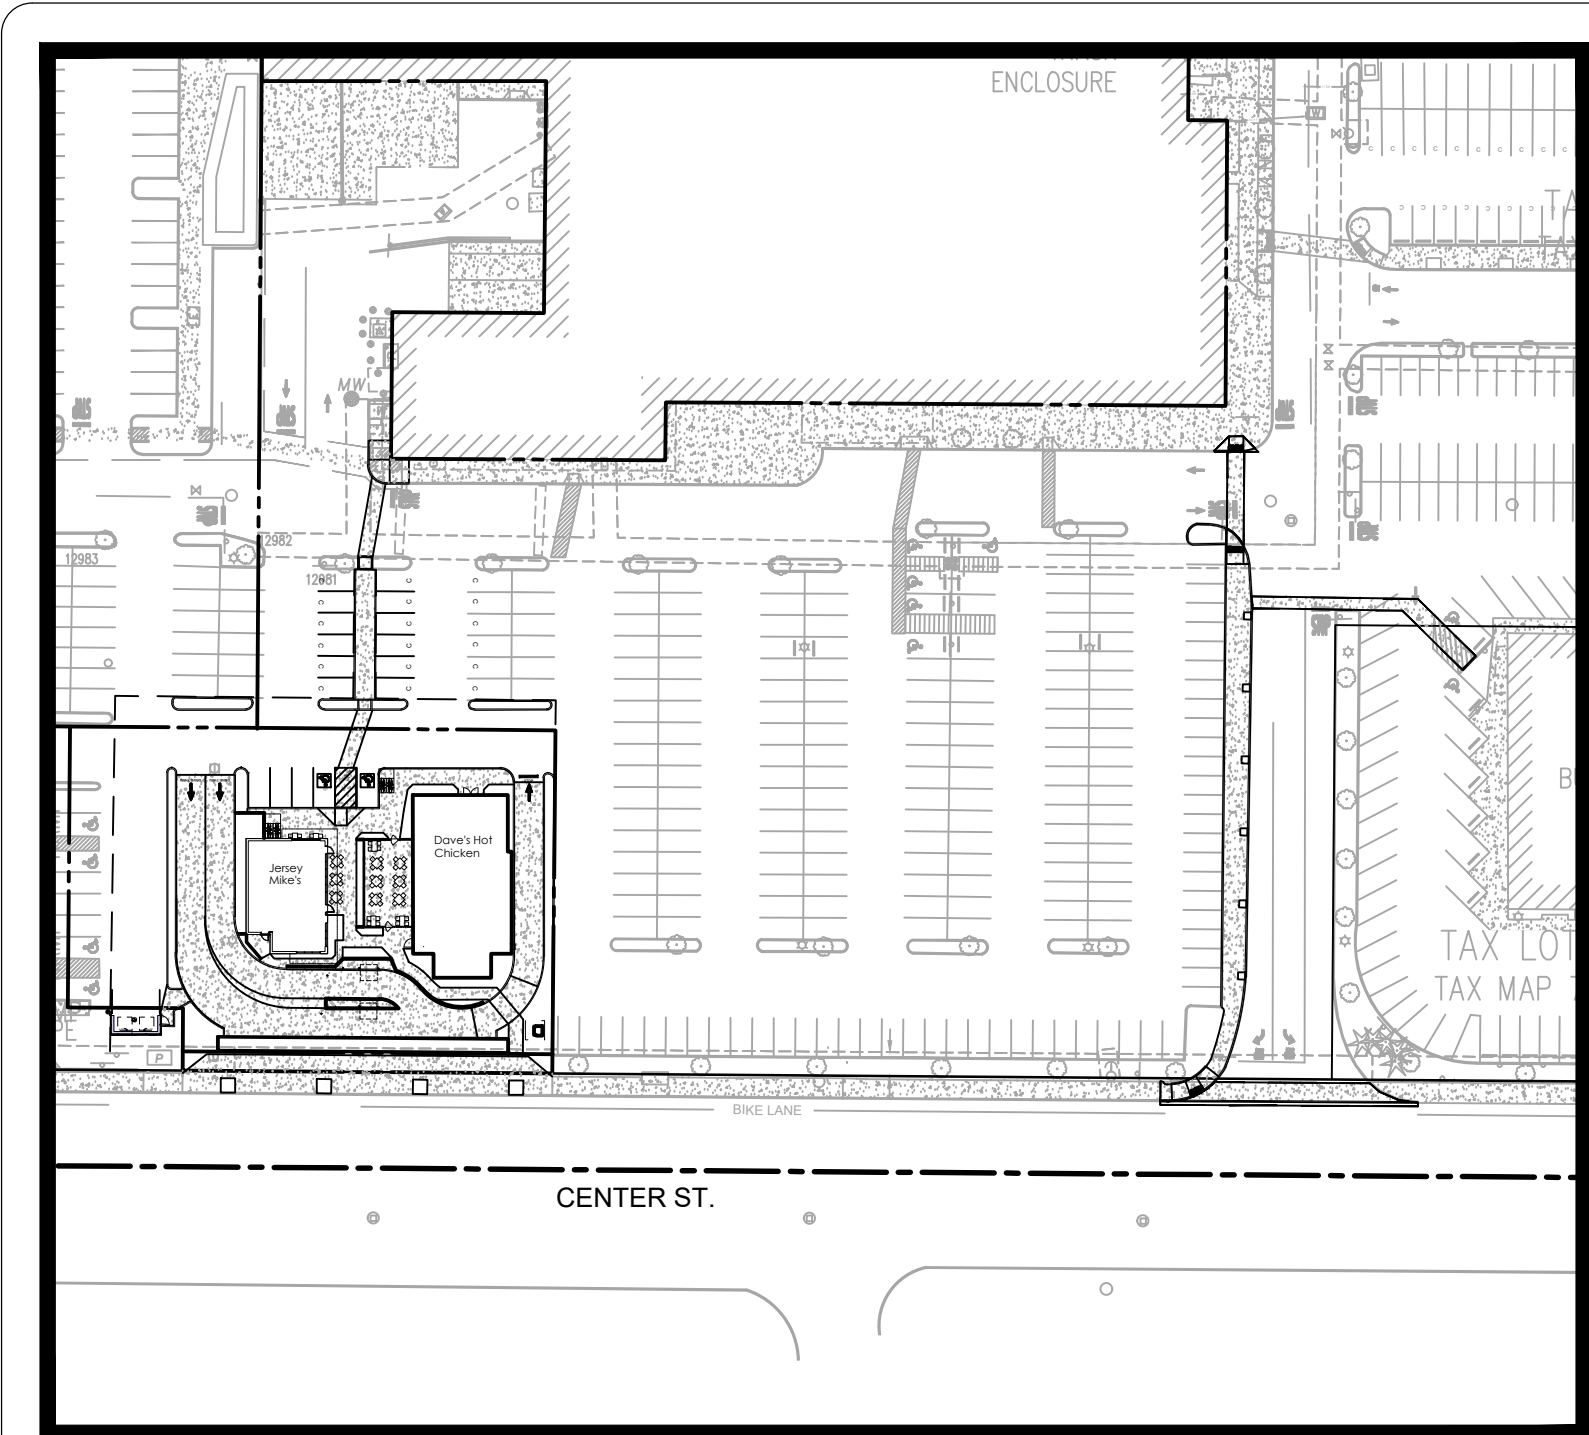

SITE MAP
SCALE: 1"= 80'



SHEET INDEX

- C0.0 - COVER SHEET
- C1.0 - EXISTING CONDITIONS
- C2.0 - OVERALL SITE PLAN
- C2.1 - SITE PLAN
- C3.0 - GRADING PLAN
- C4.0 - STORM PLAN
- C5.0 - UTILITY PLAN
- L1.0 - PLANTING PLAN

FOR
REVIEW
ONLY



WWW.DOWL.COM

720 SW Washington Street, #750
Portland, Oregon 97205
971-280-8641

WILLAMETTE TOWN CENTER - DAVE'S HOT CHICKEN
LAND USE ADJUSTMENT
COVER SHEET

SE 1/4 S19, T7S, R2W, WM TL5400
MARION COUNTY, OR

SITE LOCATION

LOCATED ON CENTER ST ON THE EAST SIDE OF INTERSTATE 5. JUST WEST OF NE LANCASTER DR.

LOT 5404 AND AND LOT 5403 OF THE PLAT OF "07 2W 19CC SALEM LOCATED IN BOTH THE SOUTH WEST QUARTER OF SECTION 19 AND THE NORTH WEST QUARTER SECTION 30, TOWNSHIP 7 SOUTH, RANGE 2 WEST, WILLAMETTE MERIDIAN, CITY OF BEAVERTON, WASHINGTON COUNTY, OREGON

DATUM

ELEVATION DATUM: CITY OF SALEM (NGVD 1929-48)
NGS BENCHMARK QE1450
LOCATION: AT INTERSECTION OF LANCASTER DRIVE AAND AMBER STREET
ELEVATION: 213.35 FEET

THE RECORD ELEVATION OF 216.72 (NAVD 88) WAS CONVERTED TO NGVD 29 USING A CONVERSION FACTOR OF -3.366'

NGVD 29 ELEV = (NAVD 88 ELEV) - 3.366'

BASIS OF BEARINGS

THE BASIS OF BEARINGS IS THE CENTERLINE OF CENTER STREET SHOWN IN PP 92-133 N89°33'25"W.

PROJECT TEAM

APPLICANT

JCK ENTERPRISES, LLC
875 COUNTRY CLUB ROAD
EUGENE, OR 97401
PHONE: (541) 342-6557

ARCHITECT

CB ANDERSON ARCHITECTS
ATTN: CAM FULTZ
7209 GREENWOOD AVE N
SEATTLE, WA 98103
PHONE: (206) 782-2911

PLANNING

DOWL
ATTN: READ STAPLETON, AICP
720 SW WASHINGTON AVE, SUITE 750
PORTLAND, OREGON 97205
PHONE: (971) 280-8648

CIVIL ENGINEER

DOWL
ATTN: MIKE TOWLE, PE
720 SW WASHINGTON AVE, SUITE 750
PORTLAND, OREGON 97205
PHONE: (971) 280-8645

LANDSCAPE ARCHITECT

DOWL
ATTN: WAYNE IAZZETTI, RLA
720 SW WASHINGTON AVE, SUITE 750
PORTLAND, OREGON 97205
PHONE: (971) 280-8651

PROJECT	14852.01
DATE	04/04/2022

DOWL 2020

SHEET

C0.0

DEMOLITION NOTES

- 1
- EXISTING PAVING AND CURBS TO BE REMOVED
- 2
- EXISTING CATCH BASIN TO BE PROTECTED AND ADJUSTED TO FINISH GRADE
- 3
- EXISTING GAS VALVE TO BE PROTECTED AND ADJUSTED TO FINISHED GRADE
- 4
- EXISTING TREE TO BE REMOVED
- 5
- EXISTING STORMWATER LINE TO BE PROTECTED
- 6
- EXISTING POWER AND GAS LINES TO BE PROTECTED
- 7
- PROPOSED SAWCUT LINE
- 8
- EXISTING POWER LINE TO BE REMOVED. COORDINATE WITH PGE AND ELECTRIC PLANS.
- 9
- EXISTING LIGHT POLE TO BE REMOVED
- 10
- EXISTING COMMUNICATION LINE TO BE RELOCATED. COORDINATE WITH UTILITY PROVIDER AND PROPERTY MANAGEMENT

NOTES:


1.
- THE LOCATION OF EXISTING UNDERGROUND UTILITY FACILITIES SHOWN HEREON ARE BASED ON LOCATE MARKS REQUESTED FOR THIS SURVEY PER ONE CALL PUBLIC LOCATE TICKET 21131629. AND 21131650. THE SURVEYOR ASSUMES NO RESPONSIBILITY FOR THE ACCURACY OF THE DELINEATION OF SUCH UNDERGROUND UTILITIES BY THE RESPECTIVE UTILITY OWNERS. NOR FOR THE EXISTENCE OF BURIED OBJECTS WHICH ARE NOT SHOWN ON THE PLAN. ALL UTILITY LOCATIONS SHOULD BE FIELD VERIFIED PRIOR TO CONSTRUCTION.
2.
- FIELD WORK WAS COMPLETED ON OCTOBER 28, 2021. STORM DRAINAGE AND SANITARY SEWER PIPE SIZES WERE OBSERVED FROM THE SURFACE WHERE VISIBLE. SIZES MAY VARY. REFER TO CITY OF SALEM PROVIDED PLANS OR CONTRACTOR TO VERIFY.
3.
- EASEMENTS SHOWN HEREON WERE PROVIDED BY FIRST AMERICAN TITLE INSURANCE CO. COMMITMENT NOS-1062975-SD DATED APRIL 6, 2021. NEITHER S&F LAND SERVICES NOR A LOCAL TITLE COMPANY HAVE PERFORMED RESEARCH FOR EXISTING EASEMENTS FOR THE FIRST STREET RECONSTRUCTION PROJECT.
4.
- THIS DOES NOT REPRESENT A BOUNDARY SURVEY UNDER ORS 209.250. PRELIMINARY SURVEY INVESTIGATION MAY HAVE DETERMINED THE LOCATION OF RECORD BOUNDARY LINES AS THEY FIT UPON FOUND AND SHOWN MONUMENTS.

UNDERGROUND ACCURACY STATEMENT

THE UNDERGROUND UTILITIES SHOWN HAVE BEEN LOCATED FROM FIELD SURVEY INFORMATION AND EXISTING DRAWINGS. THE SURVEYOR MAKES NO GUARANTEES THAT THE UNDERGROUND UTILITIES SHOWN COMPRISE ALL SUCH UTILITIES IN THE AREA, EITHER IN SERVICE OR ABANDONED. THE SURVEYOR FURTHER DOES NOT WARRANT THAT THE UNDERGROUND UTILITIES SHOWN ARE IN THE EXACT LOCATION INDICATED, ALTHOUGH WE CERTIFY THAT THEY ARE LOCATED AS ACCURATELY AS POSSIBLE FROM INFORMATION AVAILABLE. DUE TO THE HAZARDOUS NATURE AND APPLICABLE OSHA REQUIREMENTS REGARDING CONFINED SPACES, IT IS NOT DOWL POLICY TO SEND FIELD STAFF INTO UTILITY MANHOLES TO RETRIEVE DEPTH AND SIZE INFORMATION. INFORMATION SHOWN HEREON IS SUBJECT TO AN UNCERTAINTY IN ACCURACY DEPENDING ON DEPTH, SIZE, FLOW, AND CONSTRUCTION OF MANHOLES. THE SURVEYOR HAS NOT PHYSICALLY LOCATED THE UNDERGROUND UTILITY LINES.

LEGAL DESCRIPTION

LOCATED IN THE SOUTHWEST 1/4 OF SOUTHWEST 1/4 OF SECTION 19, TOWNSHIP 07 SOUTH, RANGE 02 WEST OF THE WILLAMETTE MERIDIAN, CITY OF SALEM, MARION COUNTY, OREGON

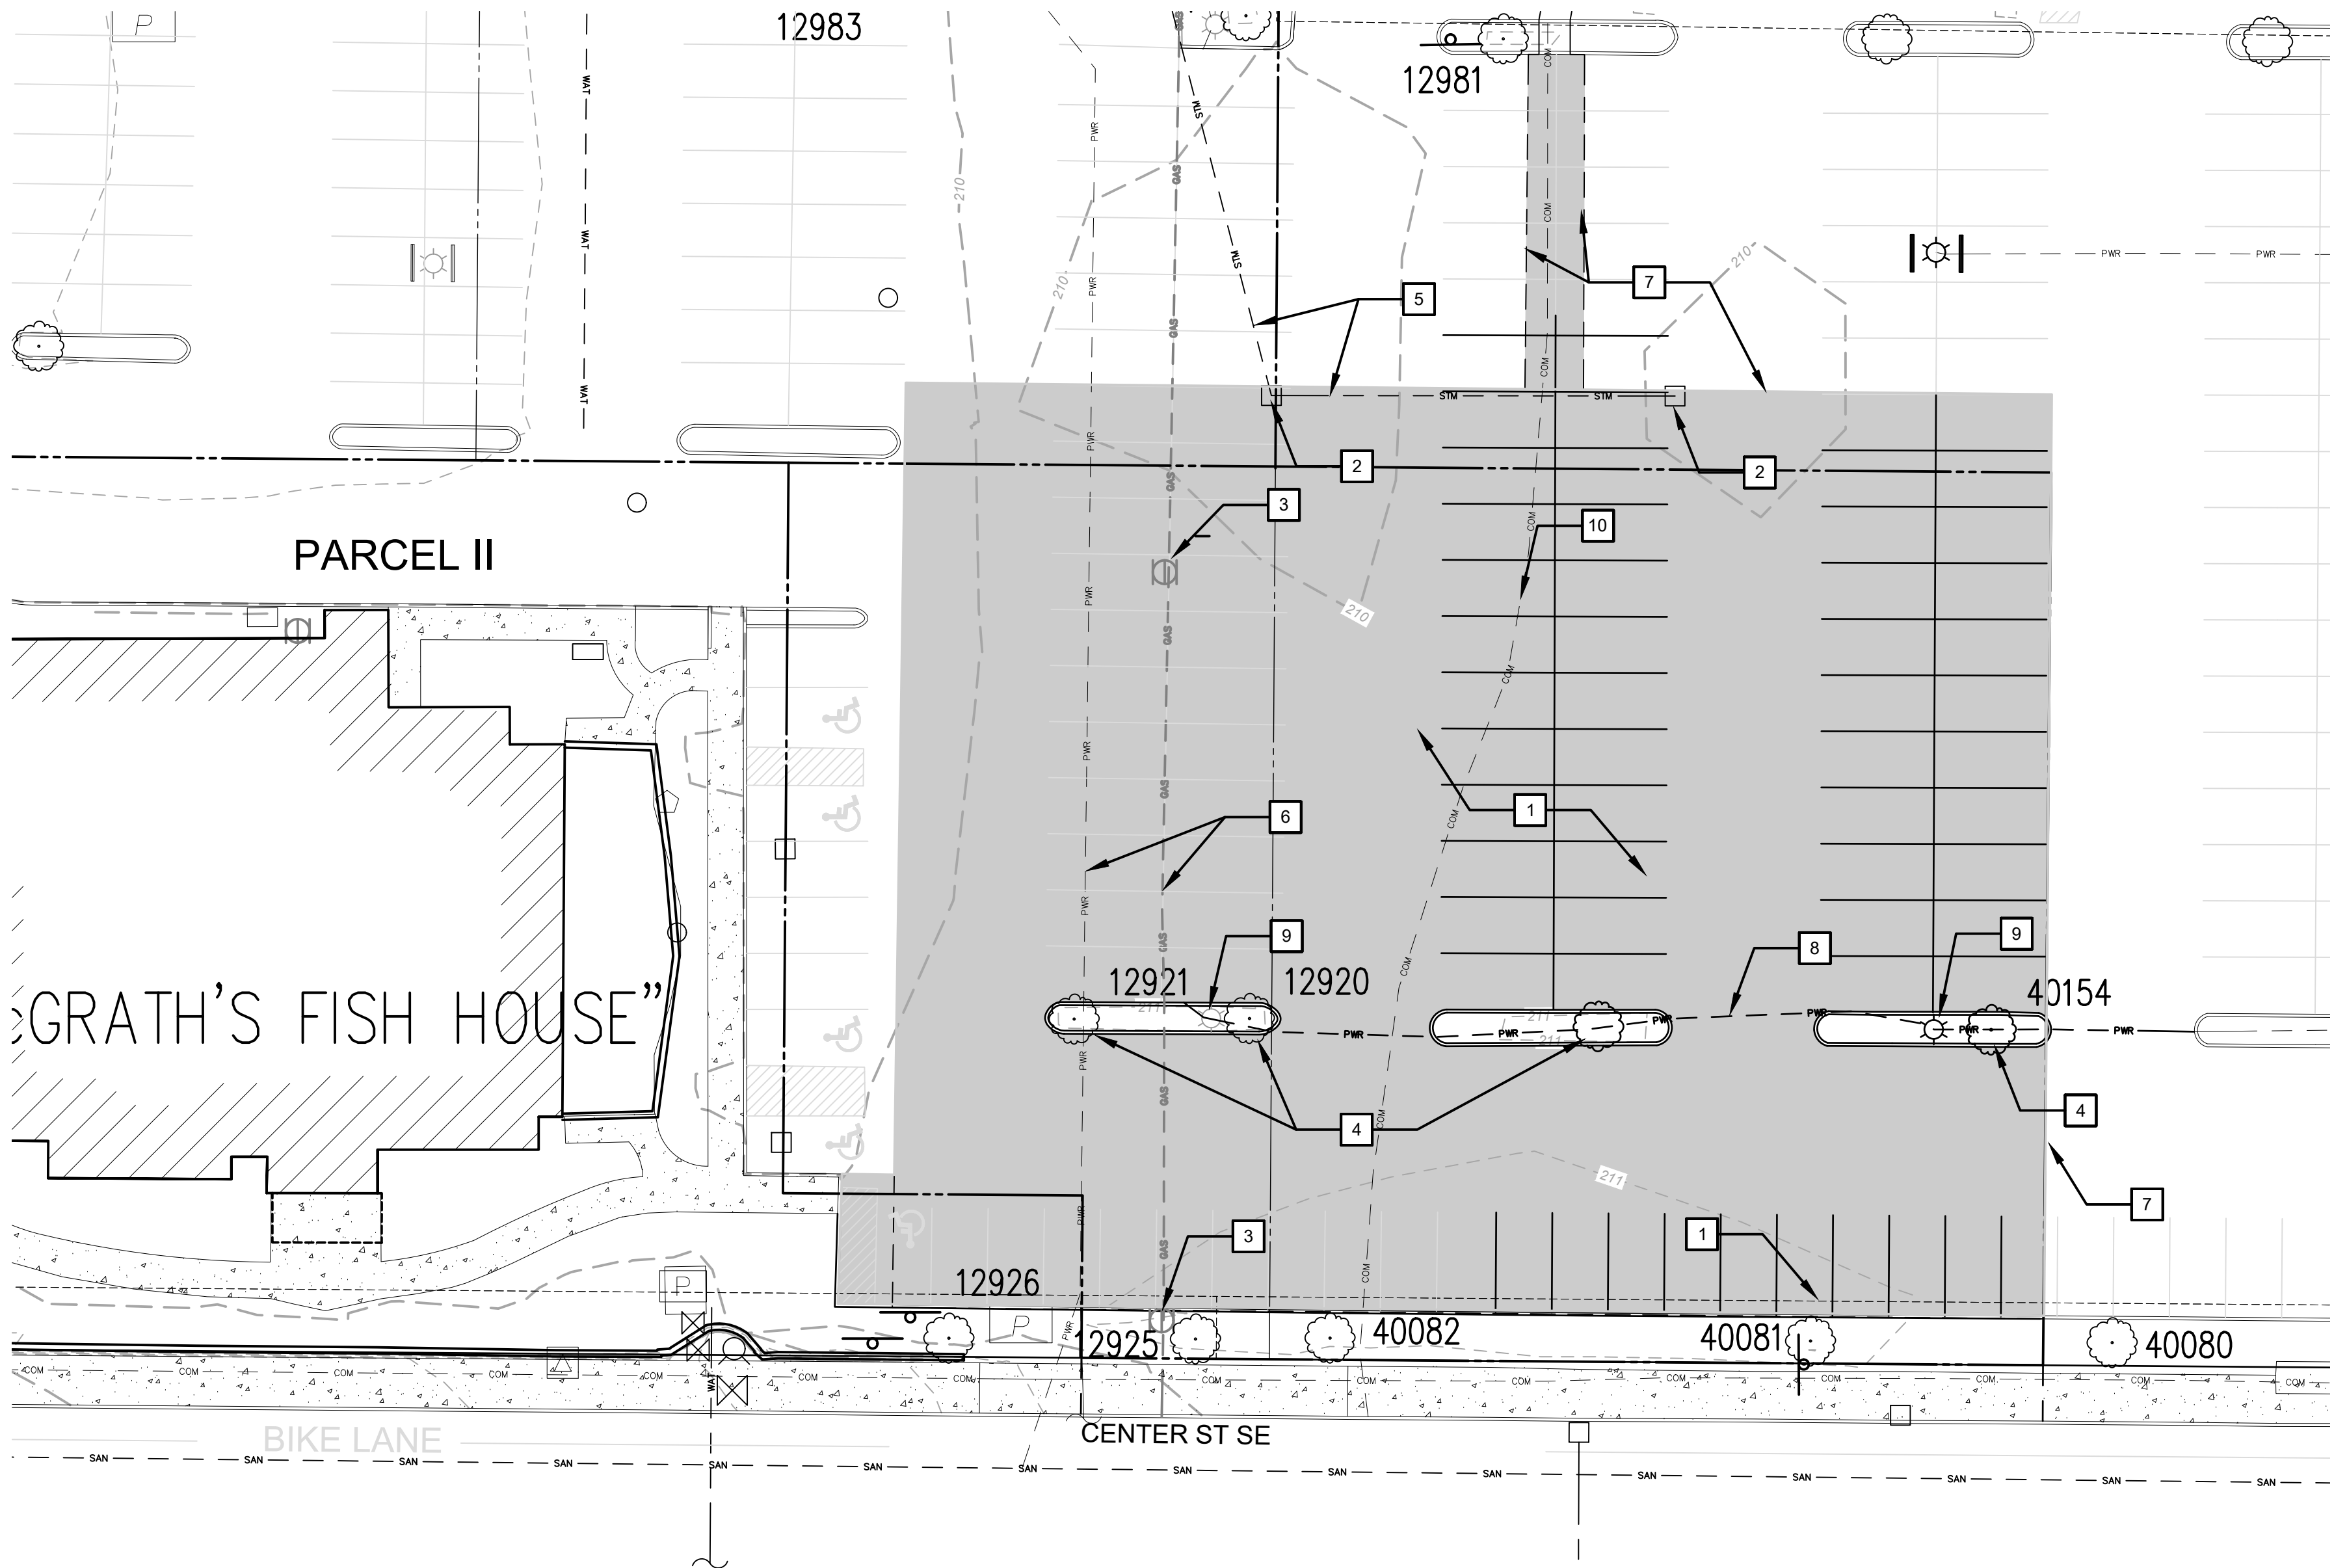

LEGEND

- EXISTING MAJOR CONTOUR
- EXISTING MINOR CONTOUR
- EXISTING PROPERTY LINE
- EXISTING FENCE
- W W

EXISTING WATER LINE
- SD SD

EXISTING STORM LINE
- SS SS


EXISTING SANITARY SEWER LINE
- ELEC

EXISTING ELECTRIC LINE
- G G G

EXISTING GAS LINE
- FO

EXISTING FIBER OPTIC LINE
- EXISTING POWER, GAS AND PHONE IN SHARED TRENCH
- OH LINES

EXISTING OVERHEAD POWER LINE
- EXISTING CURB AND GUTTER LINE
- EXISTING CONCRETE SURFACE
- FOUND MONUMENT - ALUMINUM CAP
- EXISTING STREET LIGHT
- EXISTING POWER JUNCTION BOX
- EXISTING POWER VAULT
- EXISTING POWER METER
- EXISTING POWER POLE
- EXISTING POWER CABINET
- EXISTING TRAFFIC SIGNAL CROSSWALK
- EXISTING WATER METER
- EXISTING FIRE HYDRANT
- EXISTING WATER VALVE
- EXISTING IRRIGATION VALVE
- EXISTING STORM CURB INLET
- EXISTING STORM MANHOLE
- EXISTING STORM CATCH BASIN
- EXISTING SANITARY SEWER MANHOLE
- EXISTING TREE
- EXISTING SIGN
- EXISTING SIGN - WARNING UNDERGROUND UTILITY
- SURVEY MONUMENT
- MONITORING WELL
- EXISTING GAS VALVE
- EXISTING AC PAVEMENT TO BE RMEOVED

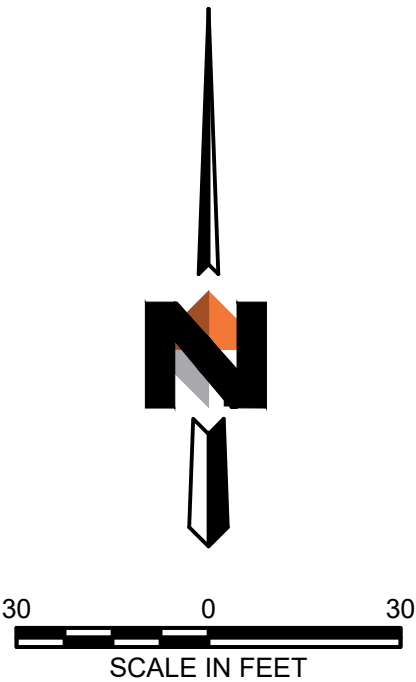

REV

DATE

DESCRIPTION

BY

FOR REVIEW ONLY

WWW.DOWL.COM

720 SW Washington Street, #750
Portland, Oregon 97205
971-280-8641

WILLAMETTE TOWN CENTER - DAVE'S HOT CHICKEN
LAND USE ADJUSTMENT

EXISTING CONDITIONS

SE 1/4 S19, T7S, R2W, WM TL5400
MARION COUNTY, OR



PROJECT 14852.01
DATE 04/04/2022

SHEET

C1.0

c:\dowl_pw\40397352\SC-CS-EX-14852.dwg PLOT DATE 2022-04-08 12:15 SAVED DATE 2022-04-07 13:30 USER: gvozdnic

c:\dowl_pw\40397352\SC-CS-SI-14852.dwg PLOT DATE: 2022-4-8 12:15. SAVED DATE: 2022-04-07 13:46 USER: gwedzinski

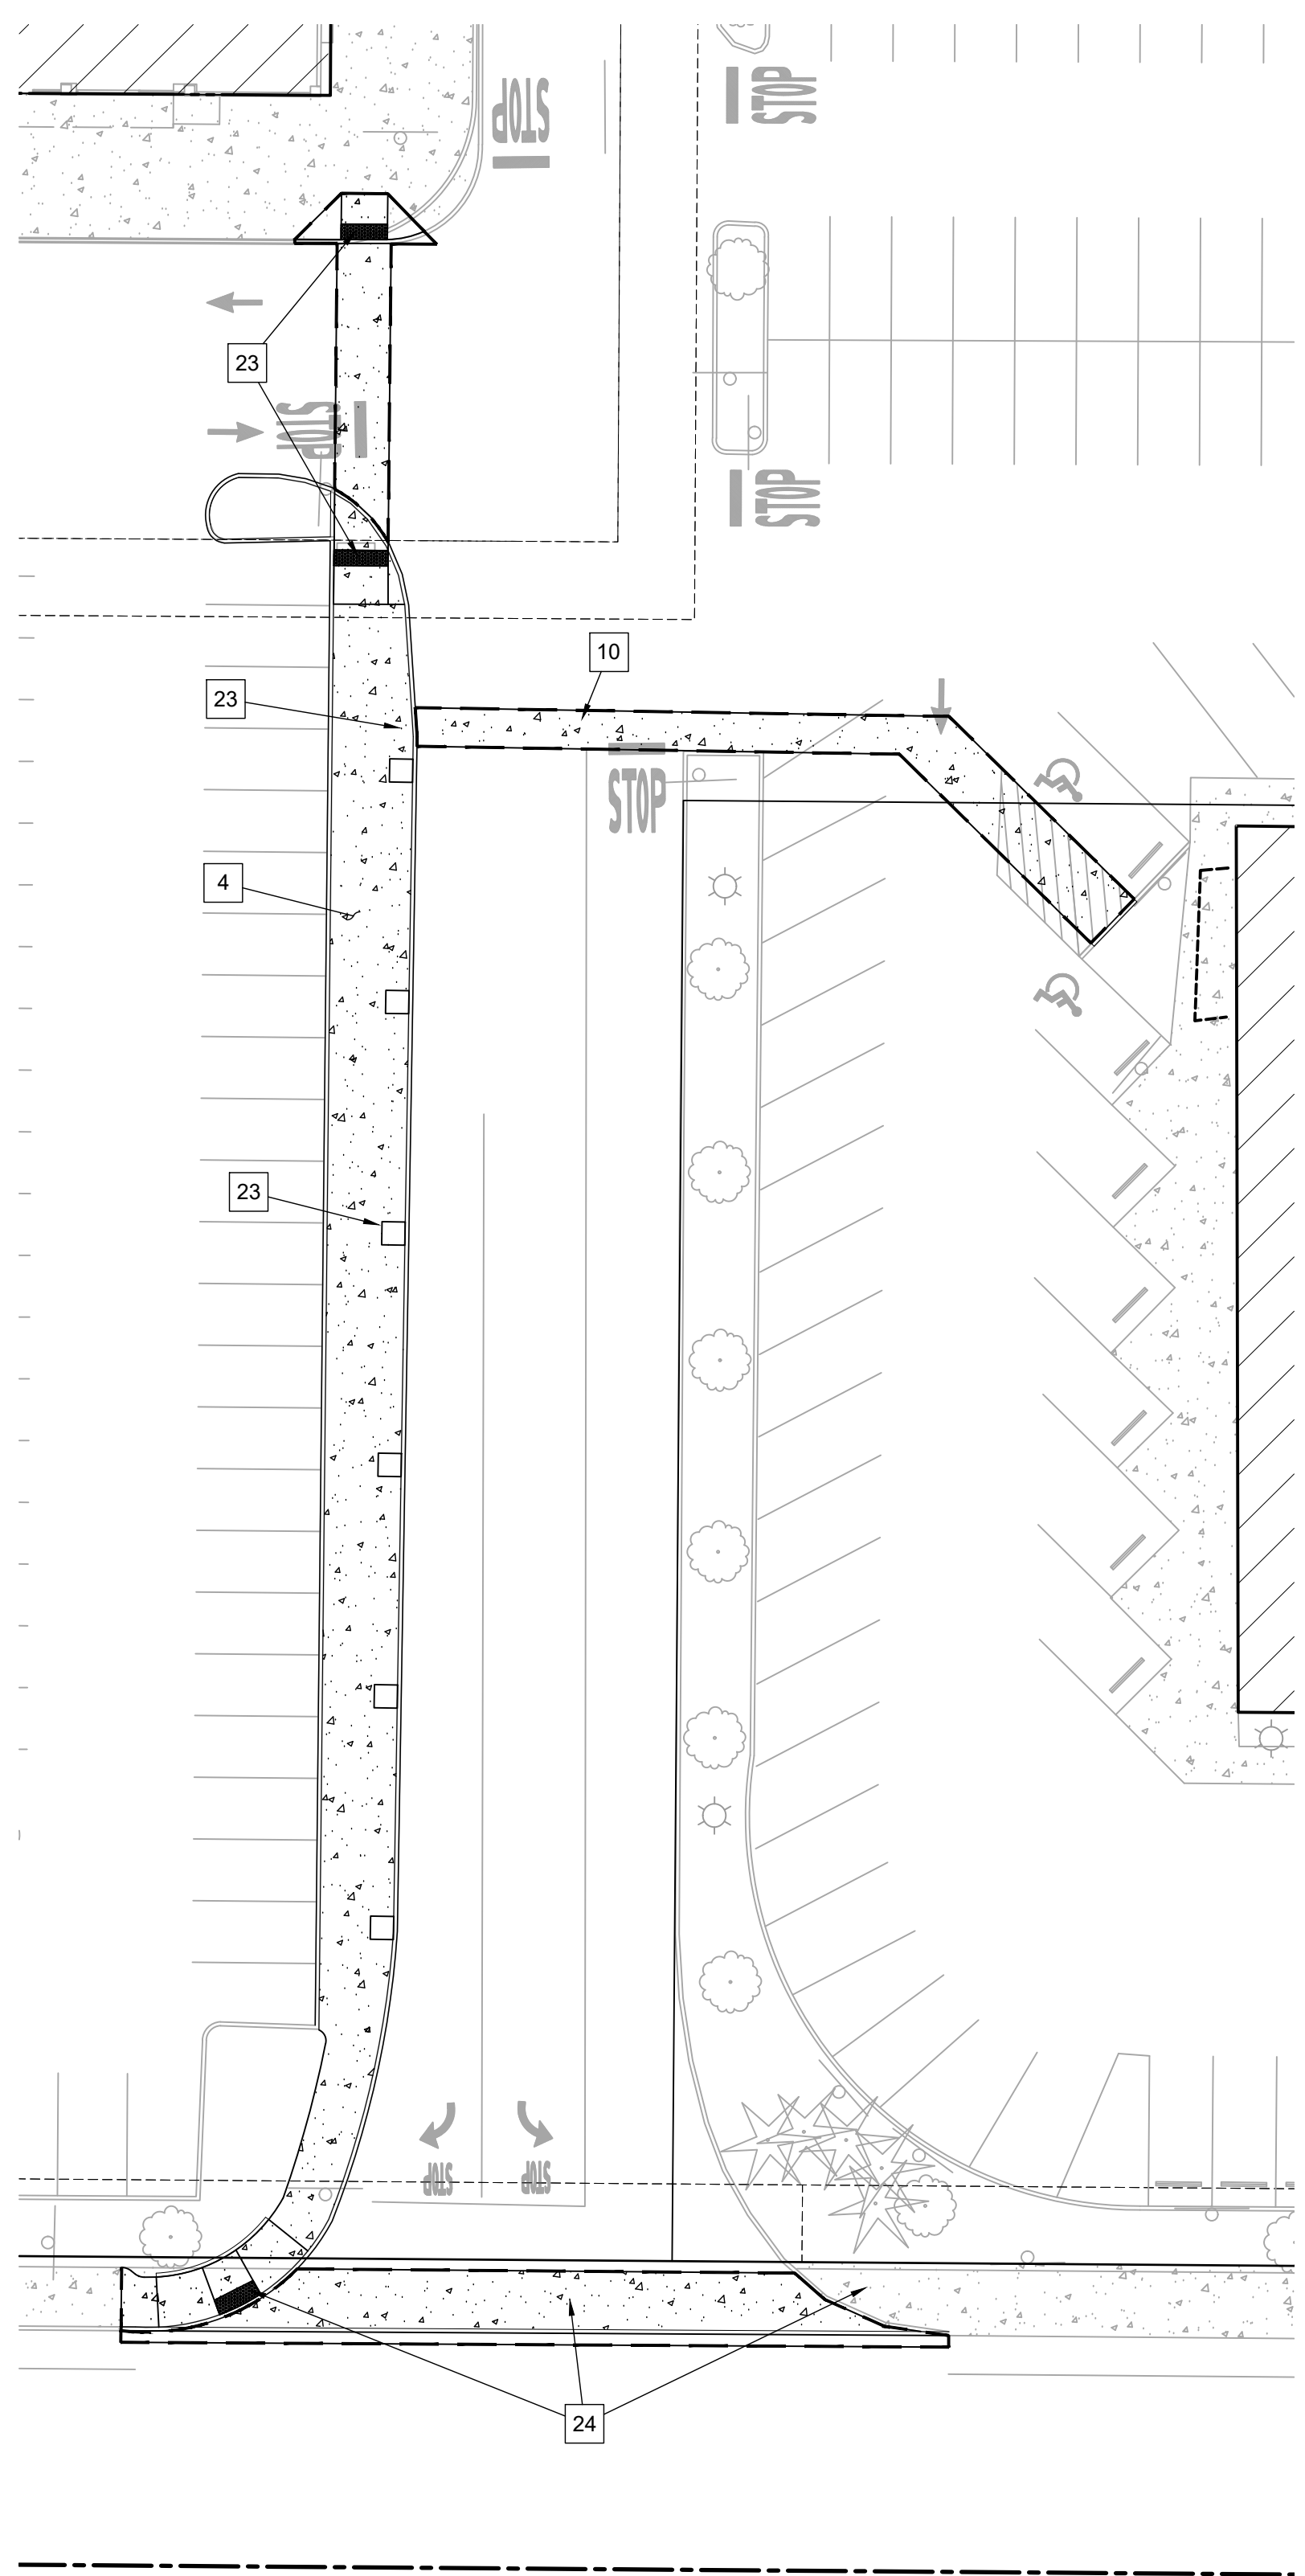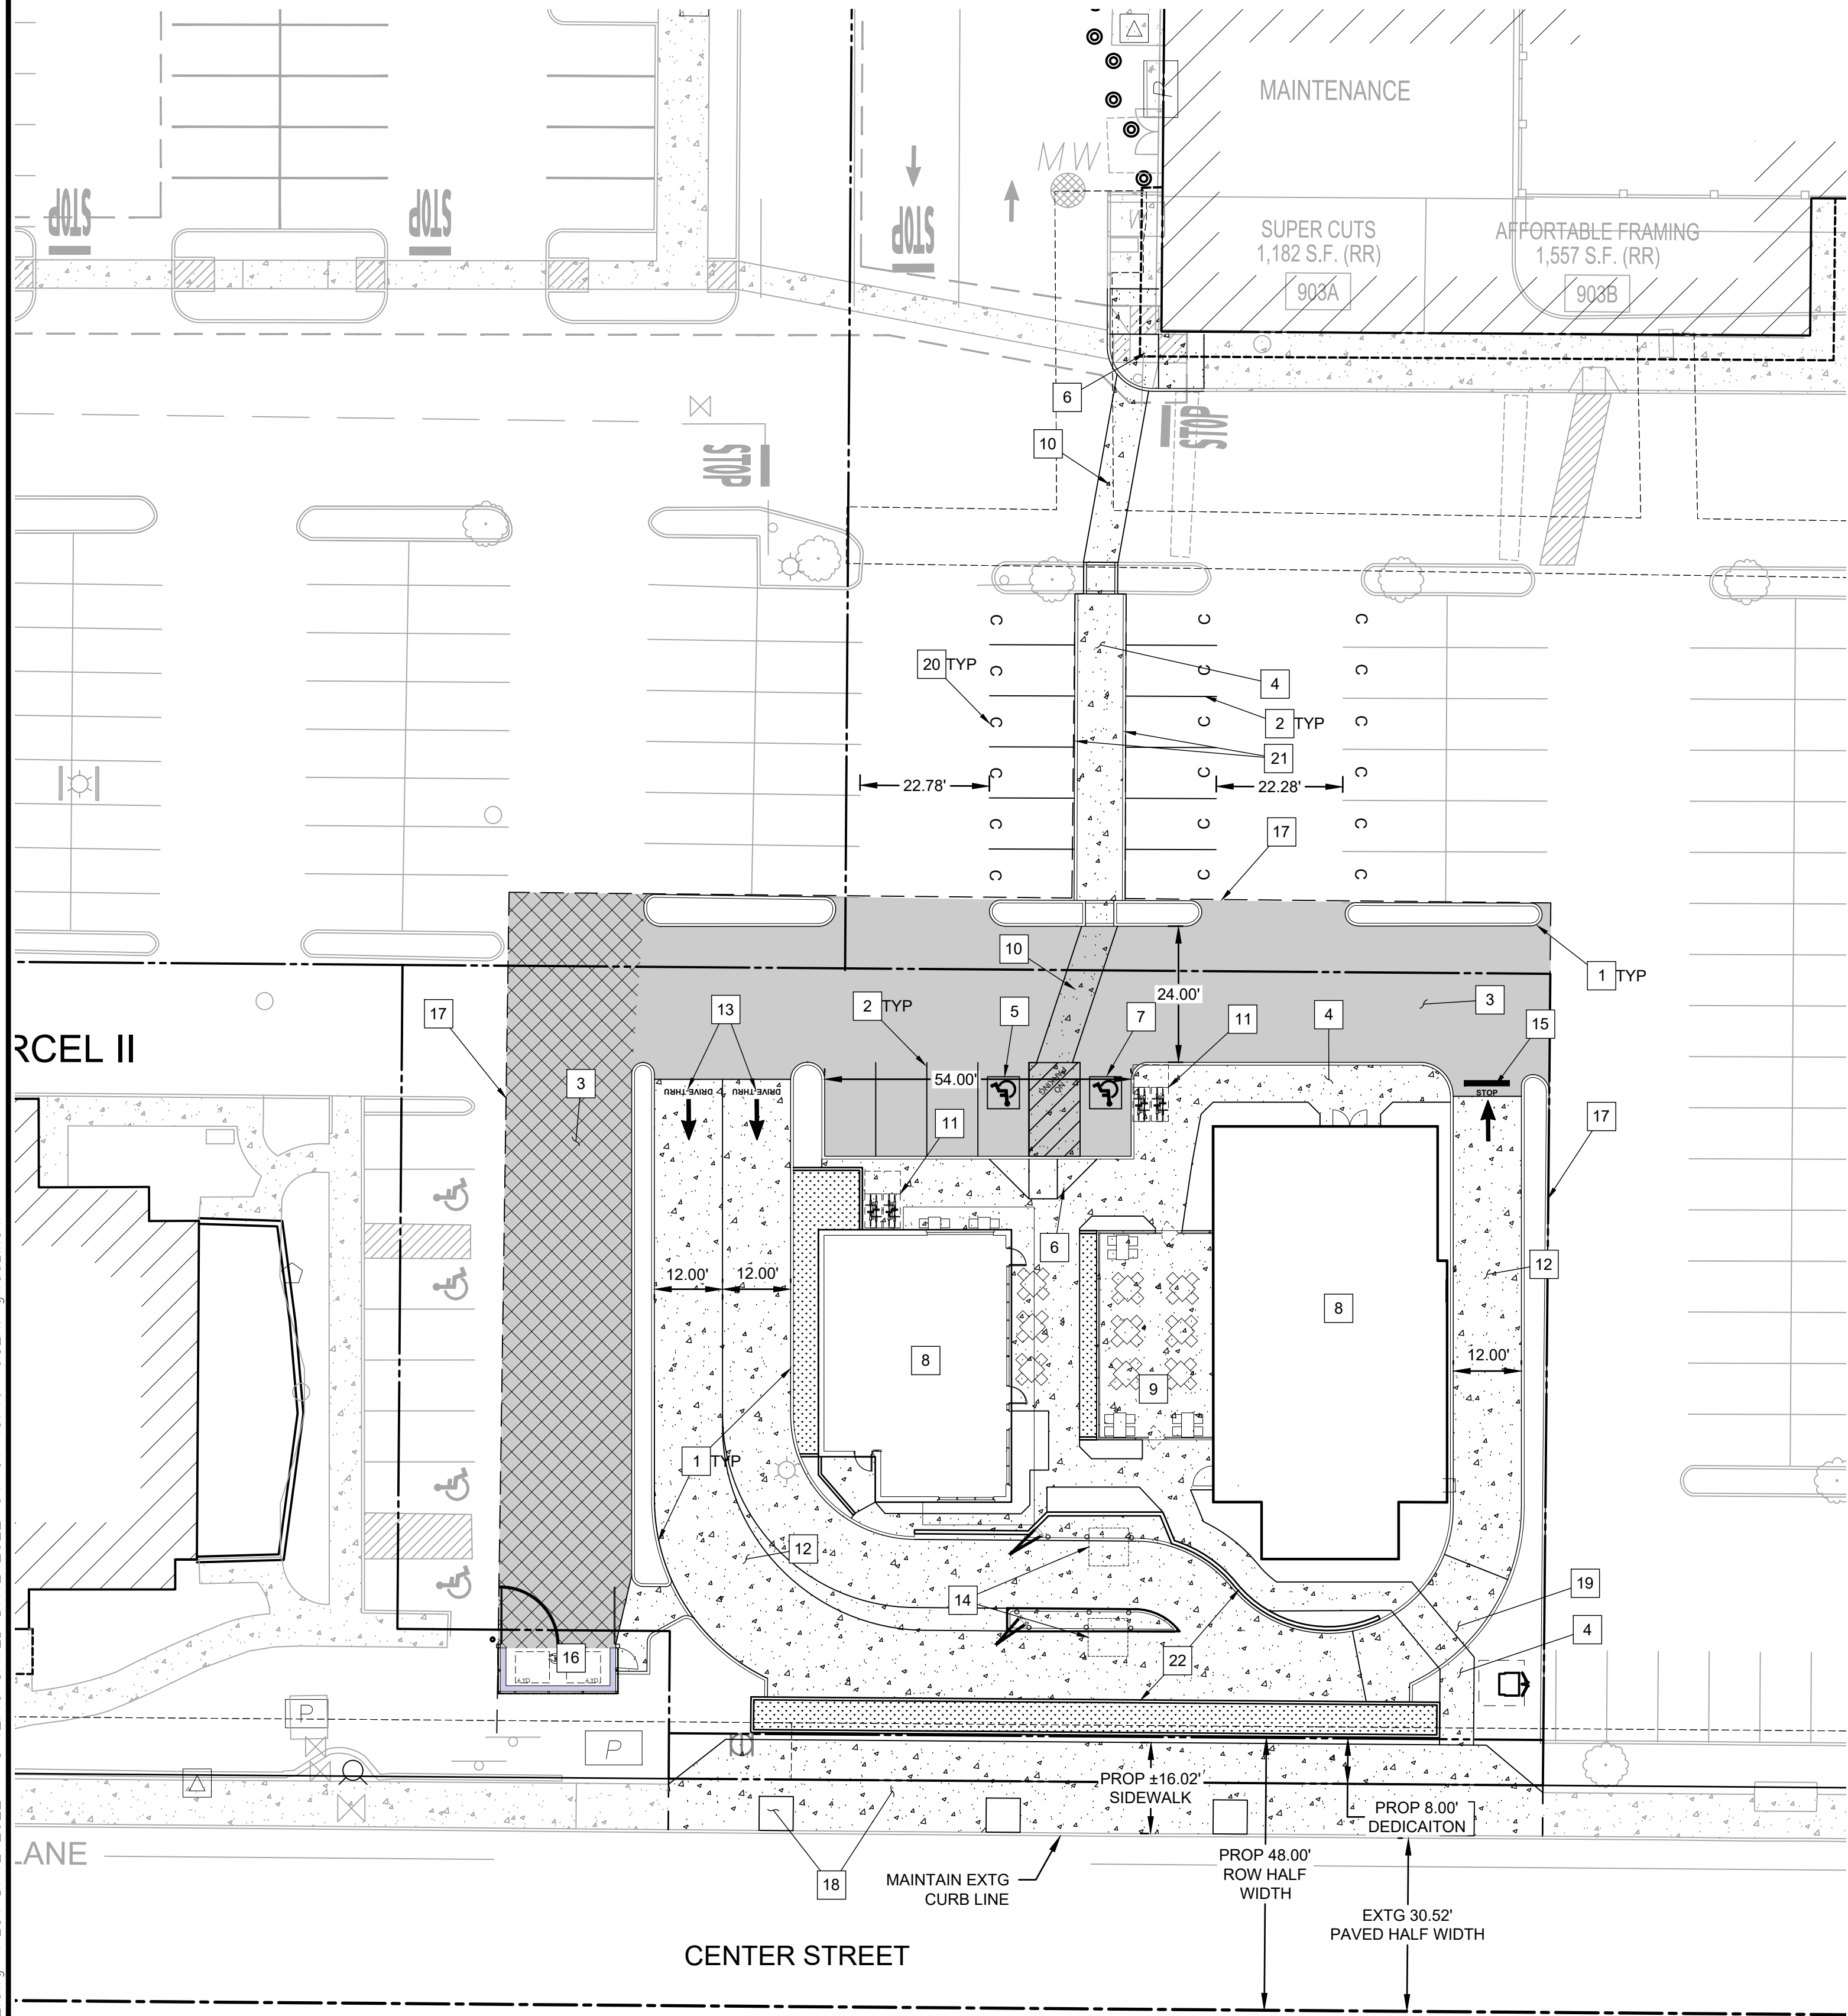


LEGEND	
	EXISTING PROPERTY LINE
	PROPOSED DEVELOPMENT LIMITS
	EXISTING CENTERLINE
	PROPOSED SAWCUT LINE
	PROPOSED BUILDING
	PROPOSED CURB
	PROPOSED CONCRETE
	PROPOSED HEAVY CONCRETE
	PROPOSED AC
	PROPOSED HEAVY AC
	PROPOSED SIGN

SITE CONSTRUCTION NOTES

1. PROPOSED STANDARD CURB.
2. PROPOSED 4" WIDE PAINTED WHITE STRIPE. 2 COATS MINIMUM.
3. PROPOSED ASPHALT PAVEMENT SURFACE.
4. PROPOSED STANDARD CONCRETE SIDEWALK.
5. PROPOSED STANDARD ADA PARKING STALL.
6. PROPOSED ADA RAMP
7. PROPOSED VAN ACCESSIBLE A.D.A. STALL AND SIGNAGE.
8. REFER TO ARCHITECTURAL PLANS FOR BUILDING DETAILS
9. PROPOSED PATIO AREA. SEE ARCHITECTURAL PLANS FOR SCORING INFORMATION FOR DETAILS.
10. PROPOSED CONCRETE CROSSWALK WITH IMPACT SLAB
11. PROPOSED BIKE RACKS, 4 RACKS WITH 8 TOTAL STALLS
12. PROPOSED DRIVE-THRU CONCRETE.
13. PROPOSED DRIVE-THRU PAVEMENT MARKINGS
14. PROPOSED DRIVE-THRU EQUIPMENT AND SIGNAGE.
15. PROPOSED STOP BAR AND PAVEMENT MARKINGS
16. PROPOSED TRASH ENCLOSURE
17. PROPOSED SAWCUT OF EXISTING PAVEMENT WITH CLEAN VERTICAL EDGE.
18. PROPOSED PUBLIC SIDEWALK AND 6'X6' TREE WELLS SPACED AT 40' O.C.
19. PROPOSED RAISED CONCRETE CROSSWALK.
20. PROPOSED COMPACT PARKING SYMBOL. MARKING TO BE A "C" IN 12" TALL LETTERING. 2 COATS MINIMUM WHITE PAINT.
21. PROPOSED FLUSH CURB WITH CONCRETE WHEEL STOPS AT LOCATED AT HEAD OF EACH STALL TO MAINTAIN EXISTING SITE DRAINAGE PATTERN. WHEEL STOP TO BE DRILLED AND EPOXY SET INTO FLUSH CURB.
22. PROPOSED 36" TALL CMU SCREEN WALL. SEE ARCHITECTURAL DETAILS FOR MORE INFORMATION
23. PROPOSED 3X3 TREE WELL WITH NO GRATE
24. PROPOSED CONCRETE COMMERCIAL DRIVEWAY APPROACH. MAINTAIN AND PROTECT EXISTING SIDEWALK RAMP ON EAST SIDE OF APPROACH. RECONSTRUCT ADA RAMP ON WEST SIDE TO ALLOW FOR CONNECTION TO NEW ONSITE PED ROUTE

OREGON UTILITY
NOTIFICATION CENTER
1-800-332-2344

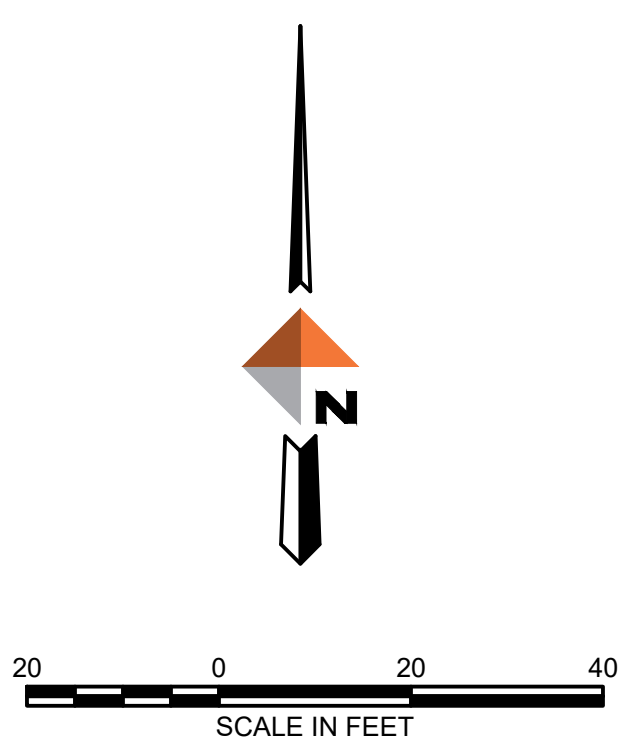

REV	DATE	REVISIONS	
		DESCRIPTION	BY

FOR REVIEW ONLY

WWW.DOWL.COM

720 SW Washington Street, #750
Portland, Oregon 97205
971-280-8641


WILLAMETTE TOWN CENTER - DAVE'S HOT CHICKEN
LAND USE ADJUSTMENT

SITE PLAN

SE 1/4 S18, T7S, R2W WM TL400
MARION COUNTY, OR

PROJECT	14852.01
DATE	04/04/2022
DOWL 2020	
SHEET	
C2.1	

c:\dowl_pw\40397352\SC-CS-CR-14852.dwg PLOT DATE 2022-04-07 15:13 USER: gwozdinski

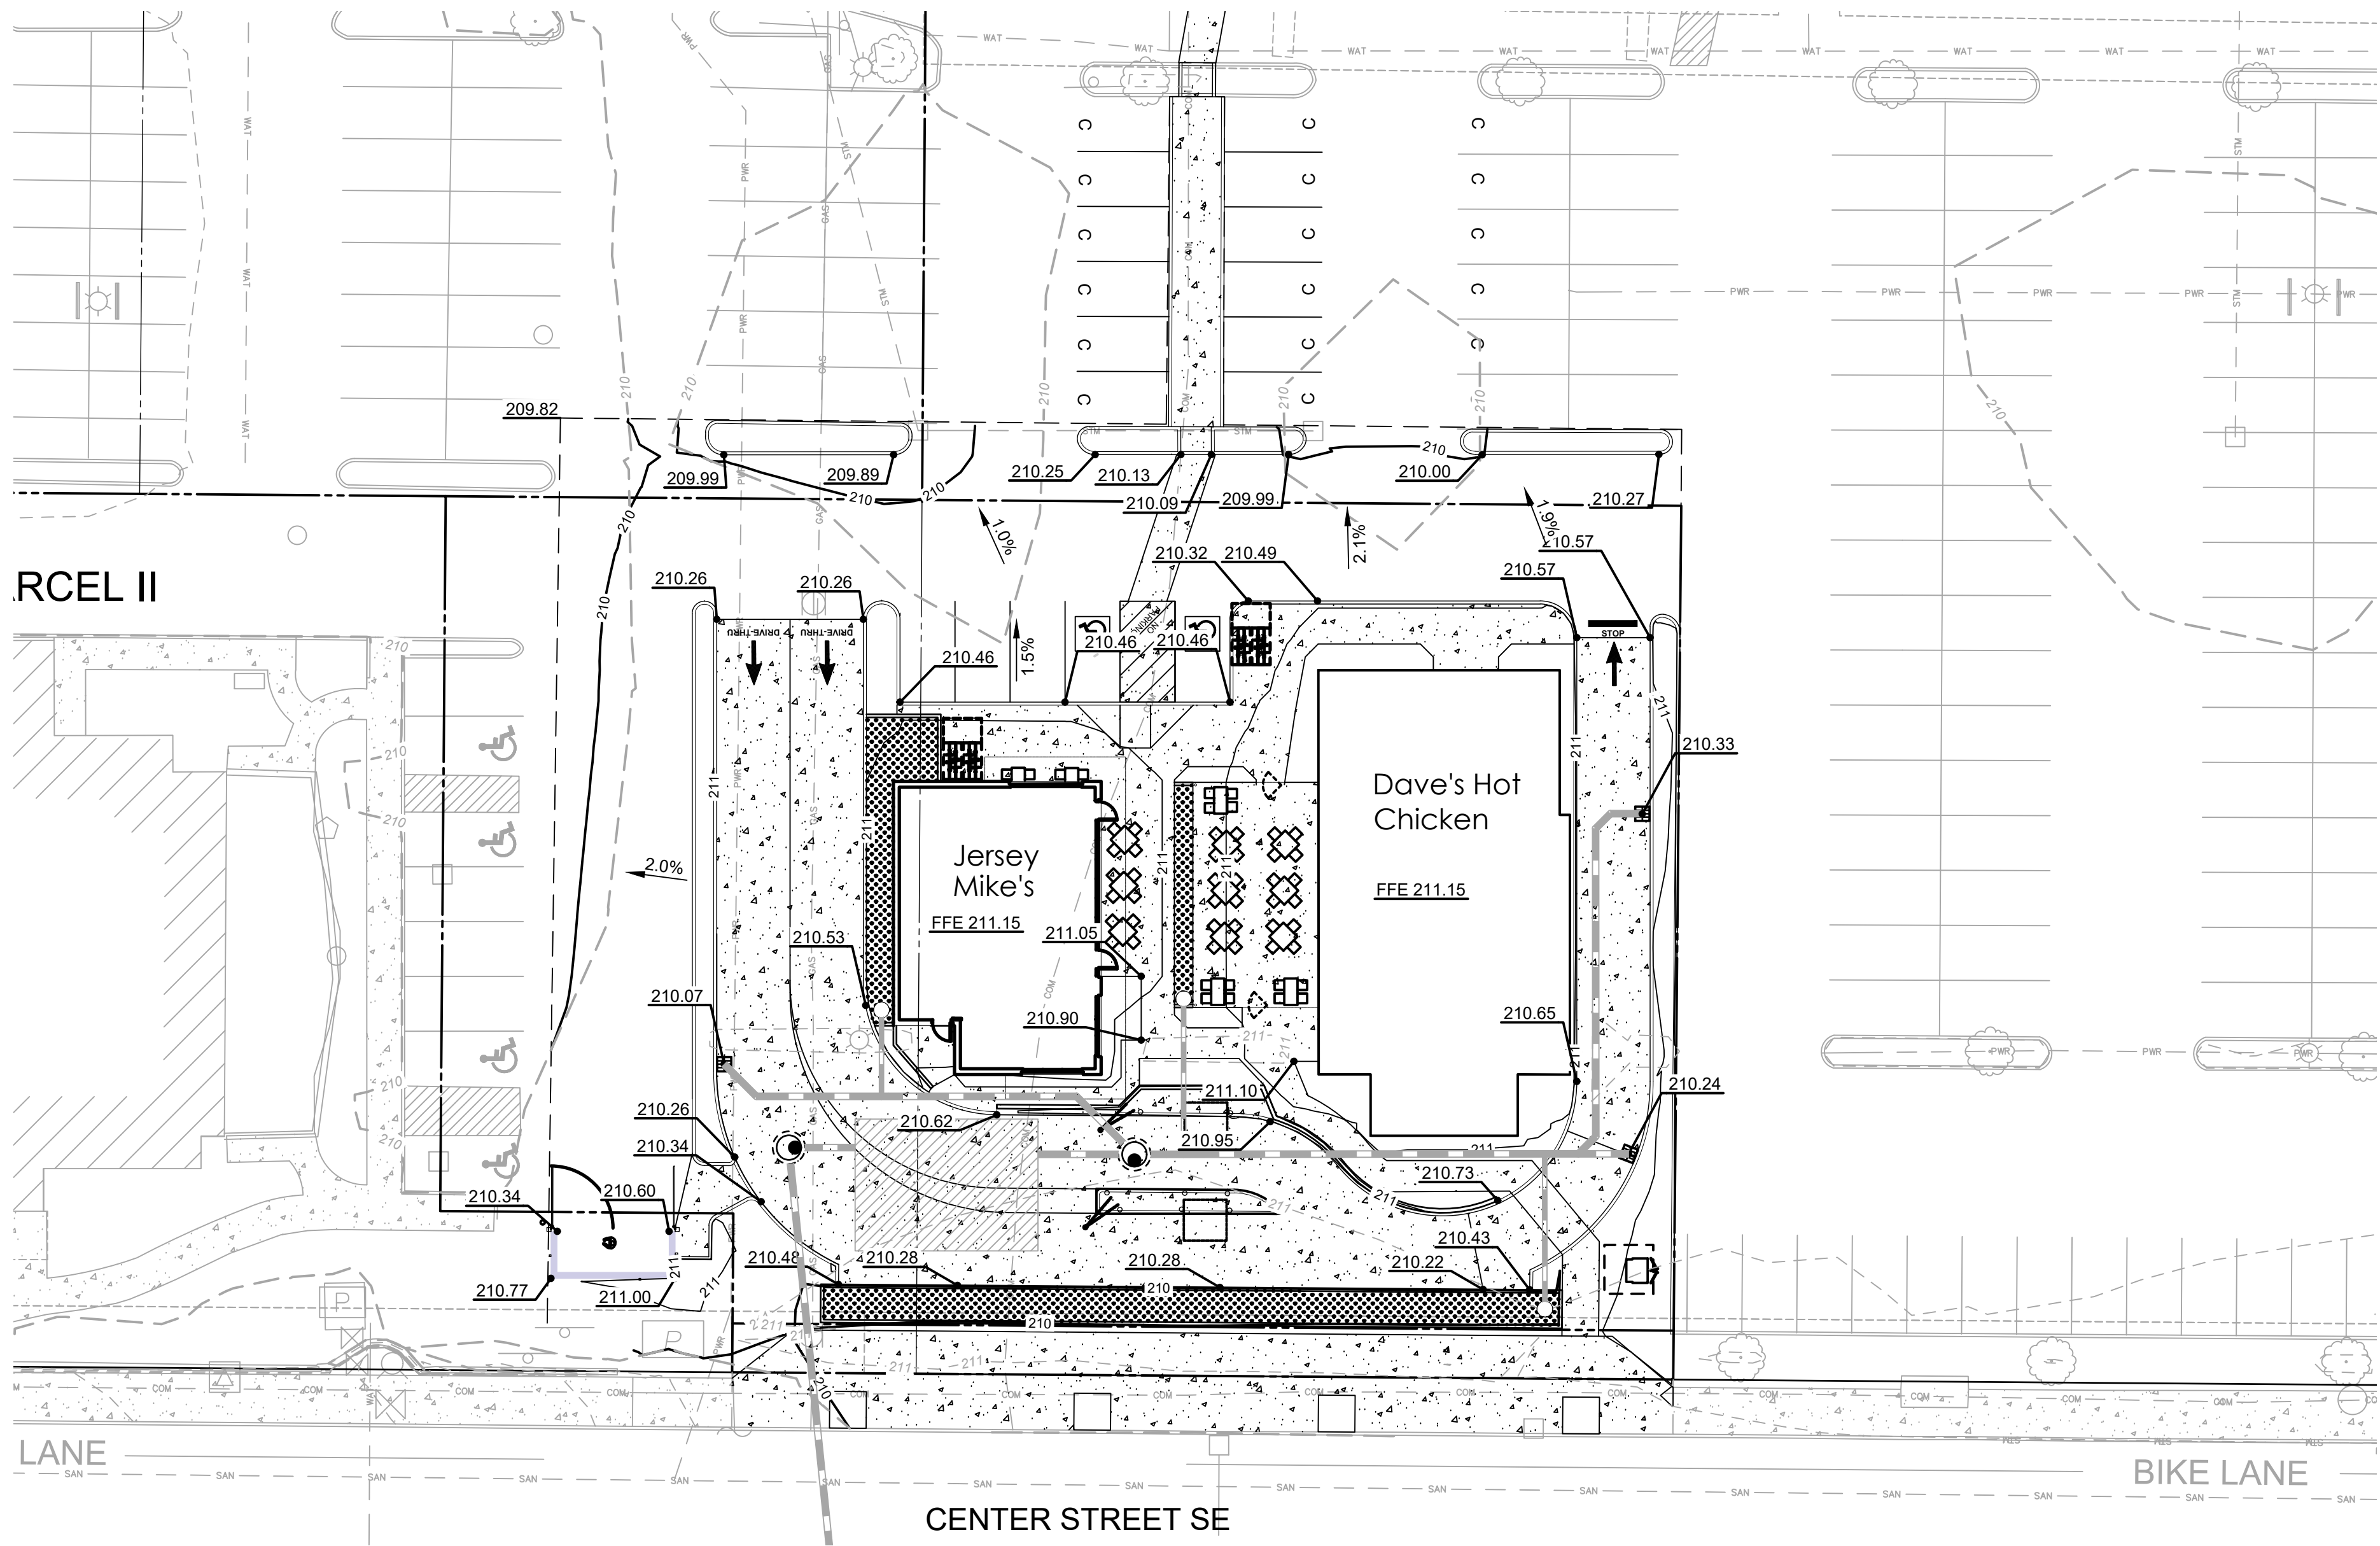

LEGEND

---	BOUNDARY LINE
---	BUILDING
---	EASEMENT
---	PROPOSED MAJOR CONTOUR LINE
---	PROPOSED MINOR CONTOUR LINE
---	EXISTING MAJOR CONTOUR LINE
---	EXISTING MINOR CONTOUR LINE
---	PROPOSED GRADE BREAK
---	PROPOSED SPOT ELEVATION PER ABBREVIATION TABLE BELOW
•	SANITARY SEWER CLEANOUT
•	STORM SEWER CLEANOUT
■	STORM CATCH BASIN


ABBREVIATION TABLE

BC:	BOTTOM OF CURB ELEVATION
BW:	BOTTOM OF WALL
FFE:	FINISH FLOOR ELEVATION
S:	SPOT ELEVATION
TC:	TOP OF CURB ELEVATION
TW:	TOP OF WALL

*ALL CURBS HAVE 6" EXPOSURE UNLESS OTHERWISE NOTED.

ADA NOTE


PAVEMENT IN ADA PARKING AREA TO HAVE A MAXIMUM SLOPE OF 2% IN ANY DIRECTION.

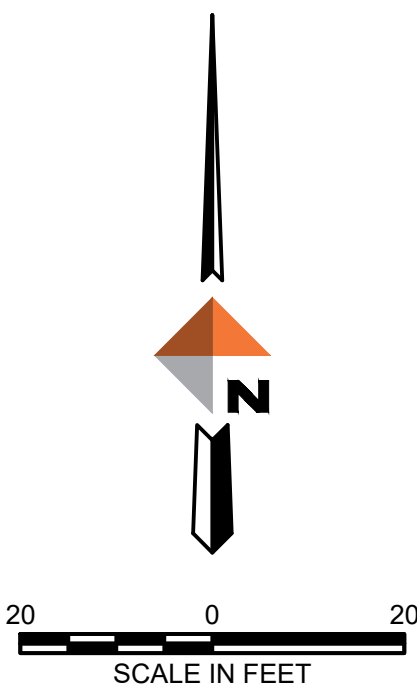

OREGON UTILITY
NOTIFICATION CENTER
1-800-332-2344



REVISIONS		DESCRIPTION	BY
REV	DATE		
FOR REVIEW ONLY			
DOWL		WWW.DOWL.COM 720 SW Washington Street, #750 Portland, Oregon 97205 971-280-8641	
WILLAMETTE TOWN CENTER - DAVE'S HOT CHICKEN LAND USE ADJUSTMENT GRADING PLAN			
PROJECT		14852.01	
DATE		04/04/2022	
SHEET		C3.0	

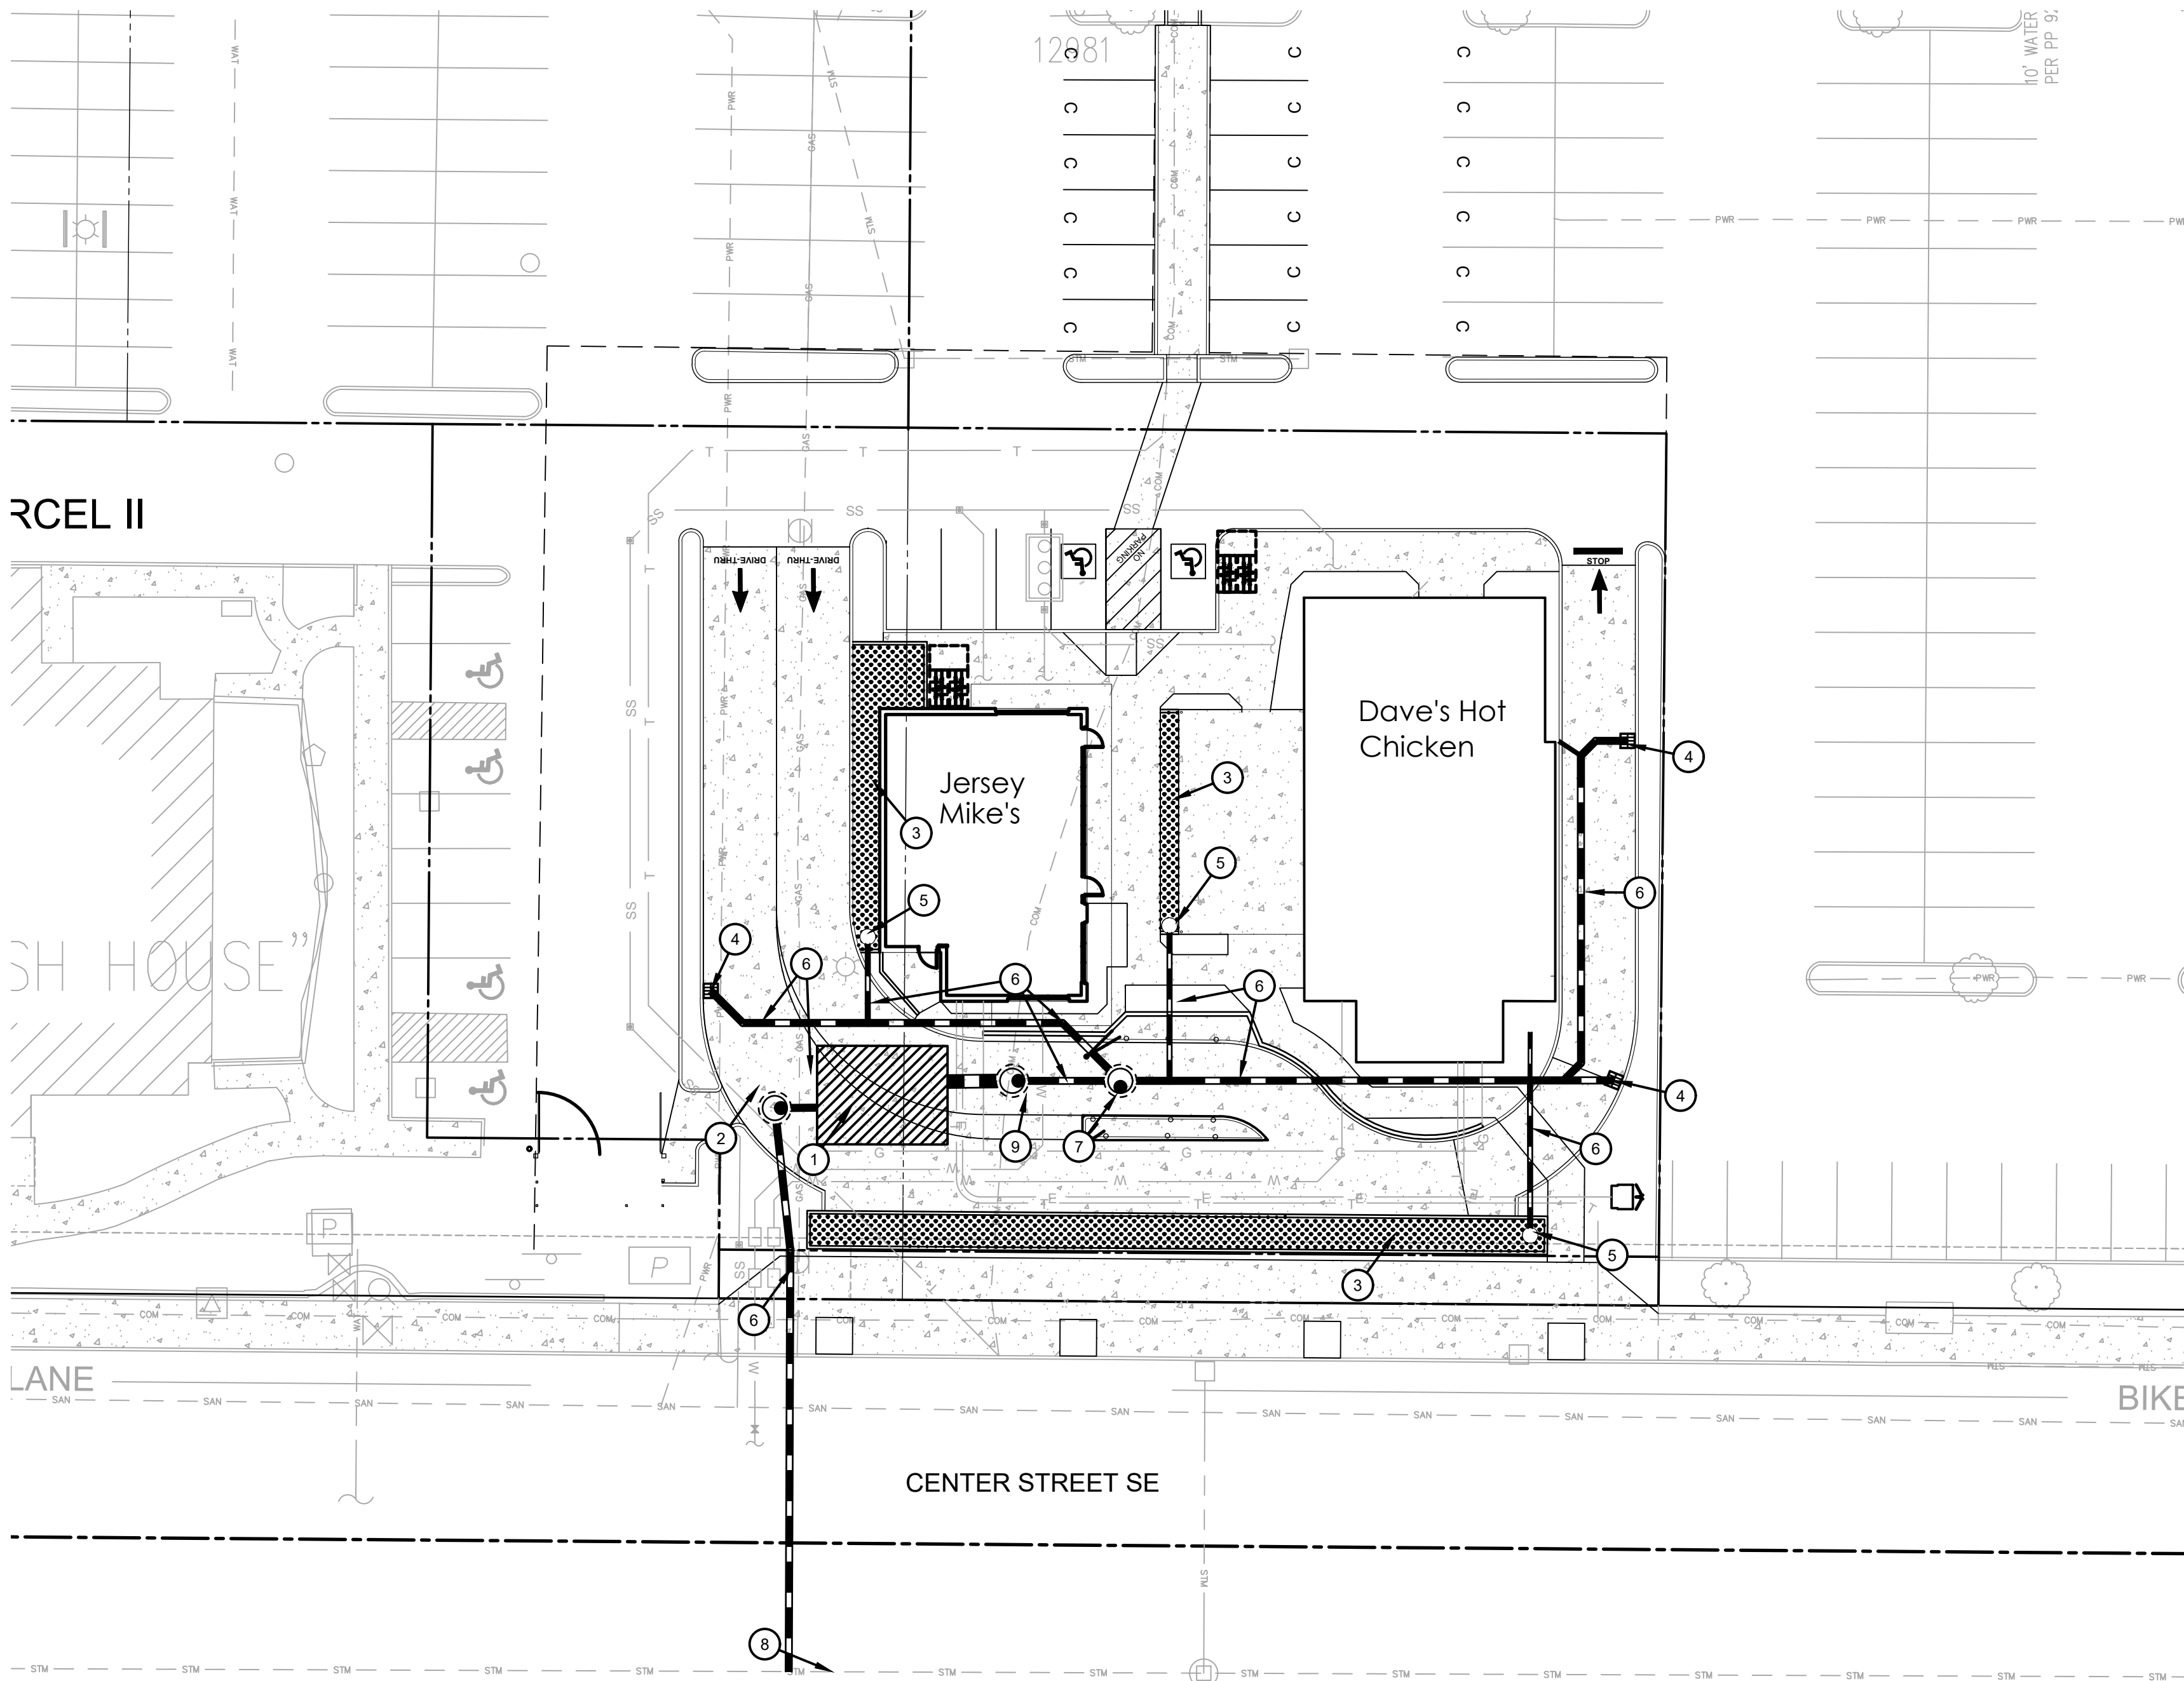


LEGEND

- PROPOSED PROPERTY LINE
- G PROPOSED GAS LINE
- SS PROPOSED SANITARY SEWER LINE
- PROPOSED STORM DRAIN LINE
- W PROPOSED DOMESTIC WATER LINE
- FW PROPOSED FIRE WATER LINE
- E PROPOSED POWER(ELECTRIC) LINE
- T PROPOSED COMMUNICATIONS LINE
- EXISTING POWER, GAS AND PHONE IN SHARED TRENCH
- PROPOSED FIRE DEPARTMENT CONNECTION
- PROPOSED HYDRANT
- WM PROPOSED WATER METER
- PROPOSED WATER VALVE
- DC PROPOSED DCDA
- PROPOSED SANITARY SEWER CLEAN OUT
- PROPOSED STORM SEWER CATCH BASIN
- PROPOSED STORM SEWER CLEAN OUT

STORM CONSTRUCTION NOTES #

- PROPOSED STORMWATER DETENTION FACILITY.
- PROPOSED FLOW CONTROL STORMWATER MANHOLE.
- PROPOSED FILTRATION PLANTER.
- PROPOSED TRAPPED CATCH BASIN.
- PROPOSED LID PLANTER OVERFLOW AREA DRAIN.
- PROPOSED STORM PIPE.
- PROPOSED BAYFILTER STORMWATER TREATMENT MANHOLE.
- PROPOSED CONNECTION TO EXISTING PUBLIC STORM MAIN WITH INSERTA TEE OR SADDLE TAP.
- PROPOSED SUMPED STORM MANHOLE

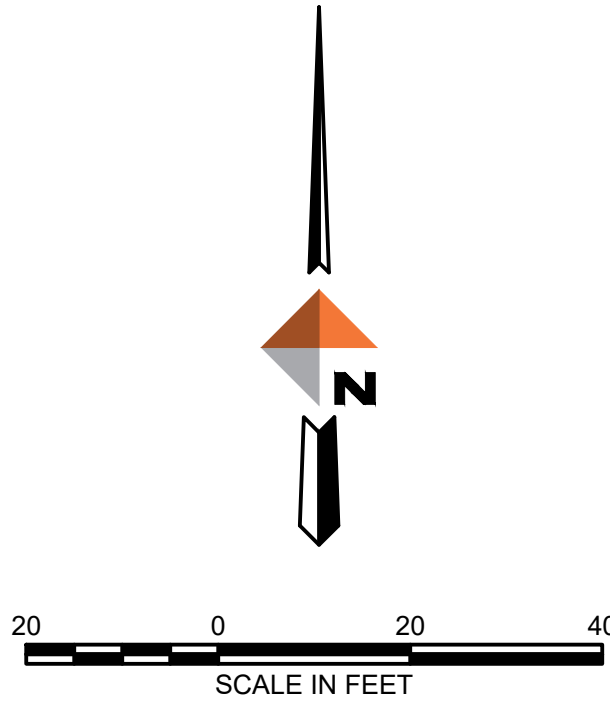

RCEL II

CENTER STREET SE

Dave's Hot Chicken

Jersey Mike's

SH HOUSE

LANE

BIKE

REVISIONS		BY
REV	DATE	DESCRIPTION

FOR REVIEW ONLY



WWW.DOWL.COM

720 SW Washington Street, #750
Portland, Oregon 97205
971-280-8641


WILLAMETTE TOWN CENTER - DAVE'S HOT CHICKEN
LAND USE ADJUSTMENT
STORM PLAN

SE 1/4 S18, T7S, R2W WM TL5400
MARION COUNTY, OR

PROJECT	14852.01
DATE	04/04/2022

DOWL 2020 SHEET

C4.0

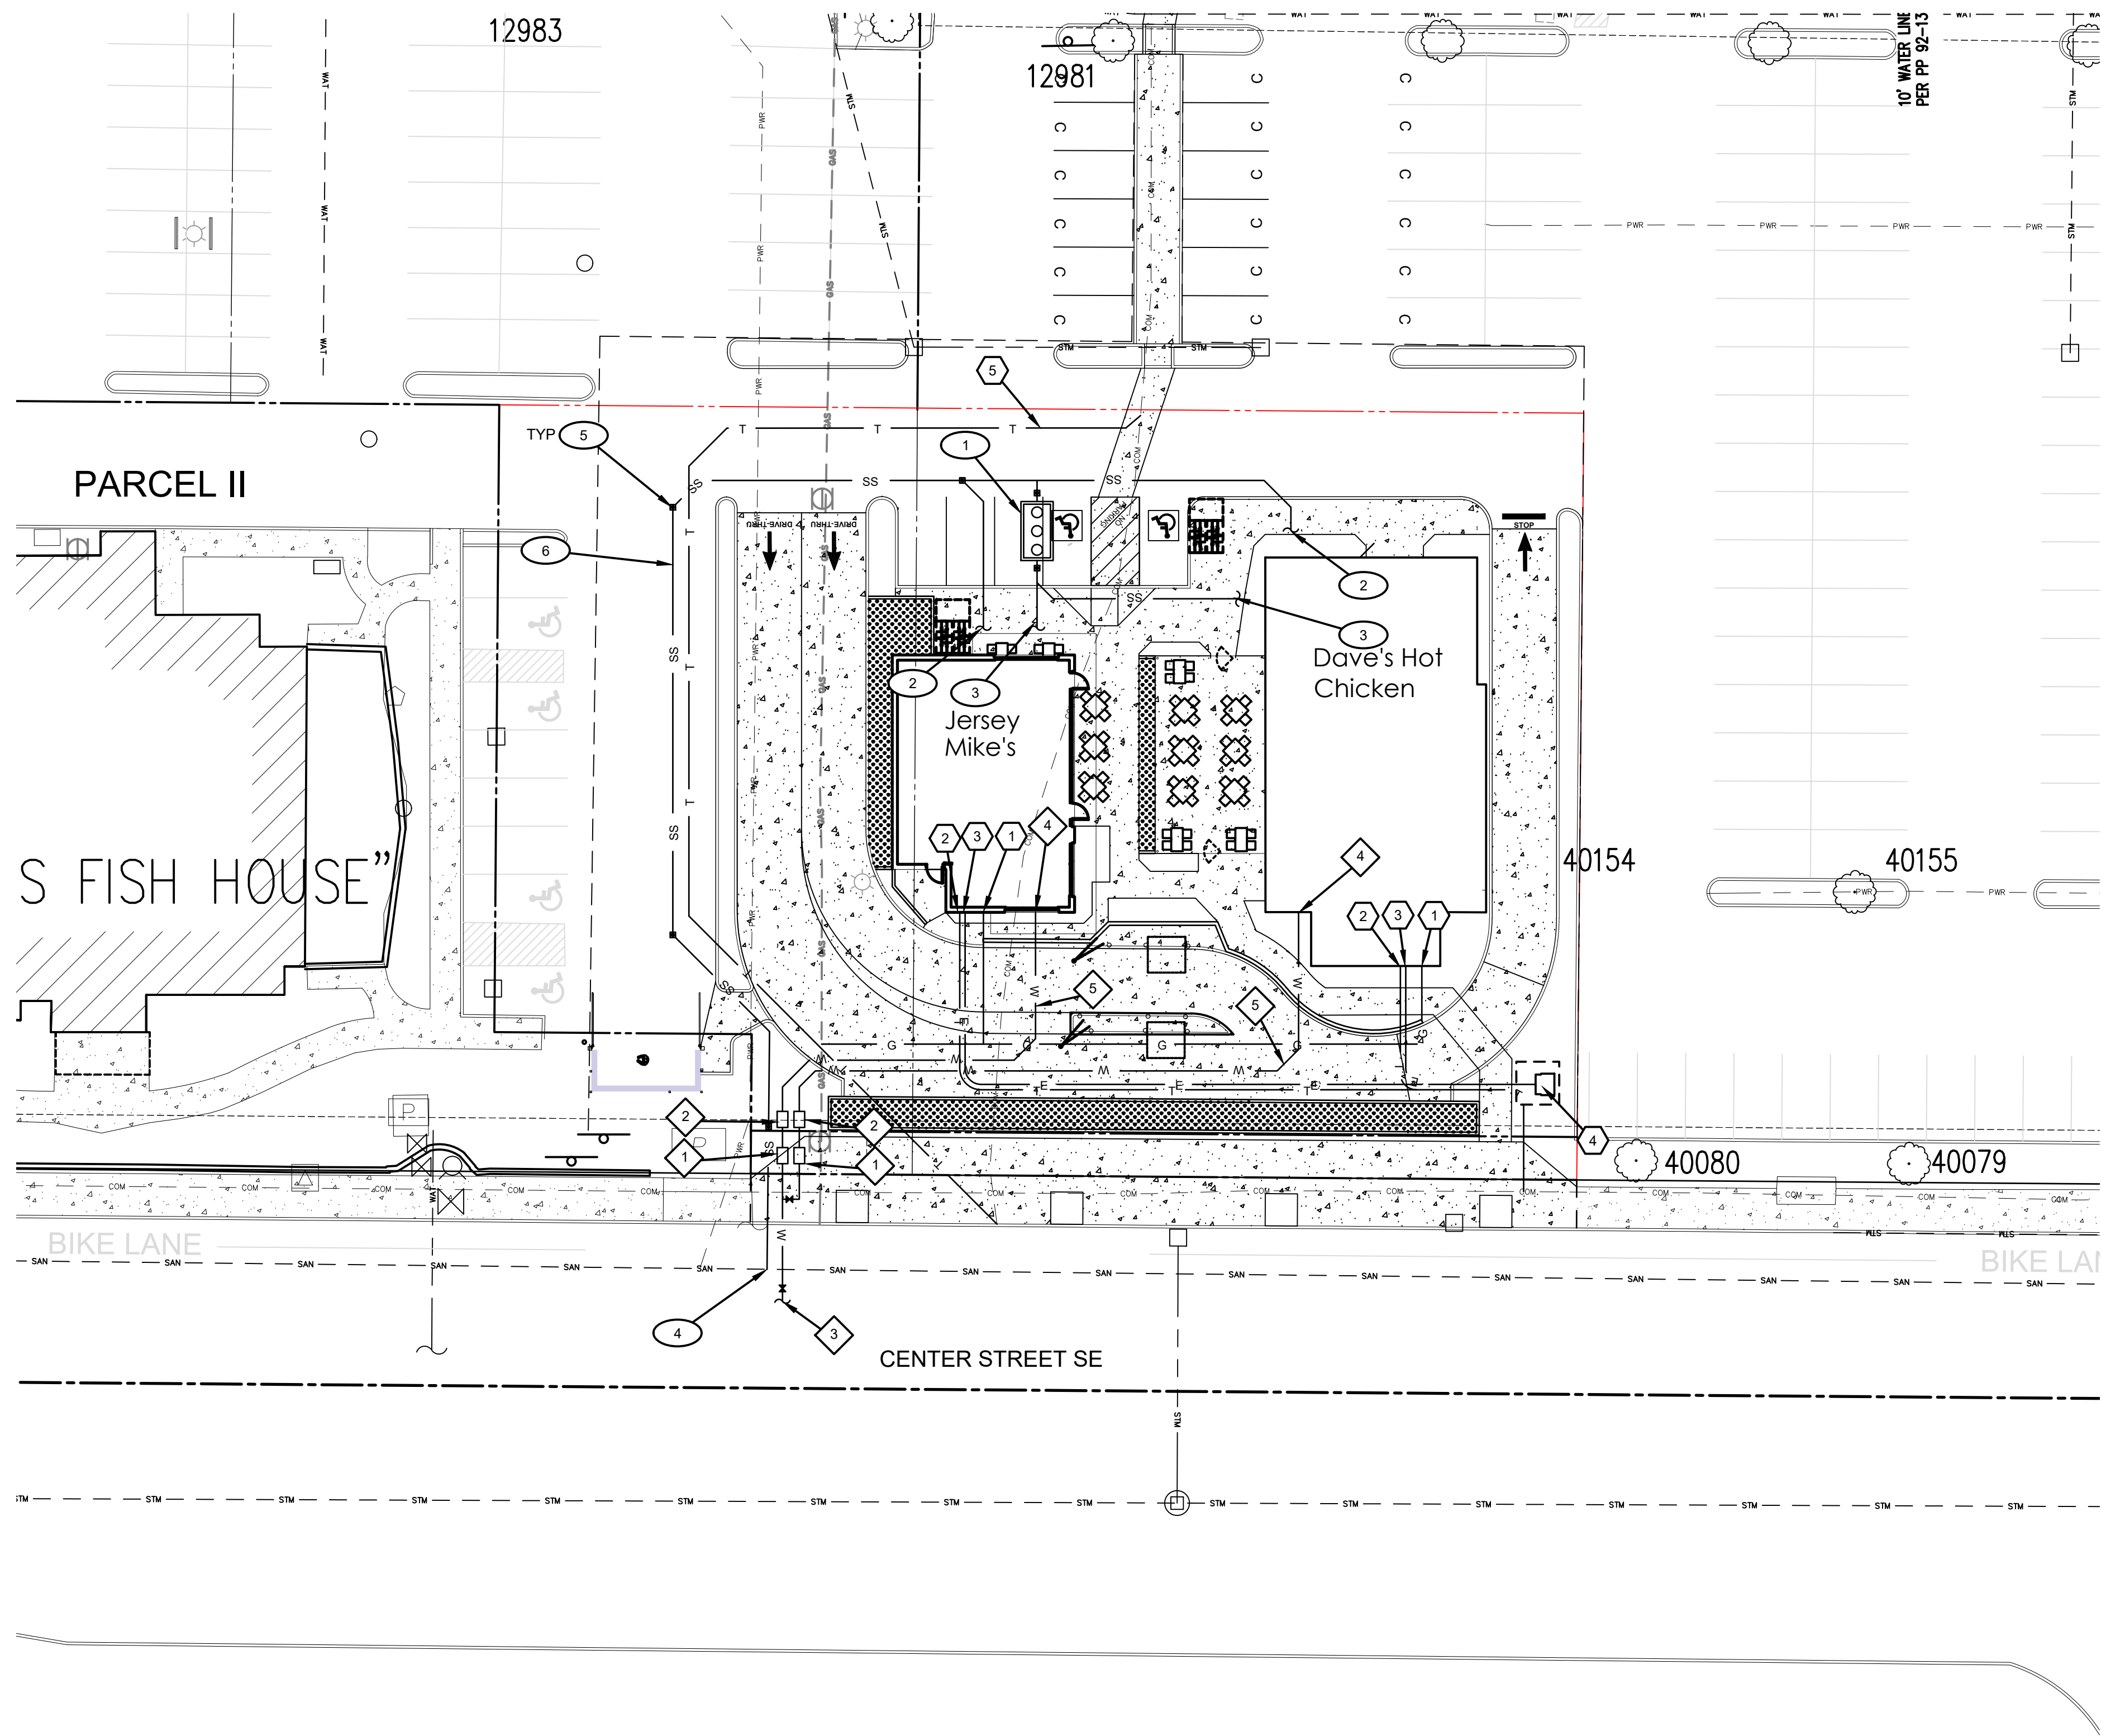

LEGEND

- PROPOSED PROPERTY LINE
- PROPOSED GAS LINE
- PROPOSED SANITARY SEWER LINE
- PROPOSED STORM DRAIN LINE
- PROPOSED DOMESTIC WATER LINE
- PROPOSED FIRE WATER LINE
- PROPOSED POWER(ELECTRIC) LINE
- PROPOSED COMMUNICATIONS LINE
- EXISTING POWER, GAS AND PHONE IN SHARED TRENCH
- PROPOSED FIRE DEPARTMENT CONNECTION
- PROPOSED HYDRANT
- PROPOSED WATER METER
- PROPOSED WATER VALVE
- PROPOSED DCDA
- PROPOSED SANITARY SEWER CLEAN OUT
- PROPOSED STORM SEWER CATCH BASIN
- PROPOSED STORM SEWER CLEAN OUT

WATER CONSTRUCTION NOTES


- PROPOSED 1.5" DOMESTIC WATER METER.
- PROPOSED 2" DOMESTIC BACKFLOW PREVENTION.
- PROPOSED CONNECTION TO WATER MAIN.
- PROPOSED DOMESTIC WATER CONNECTION TO BUILDING
- PROPOSED 2" DOMESTIC WATER SERVICE LINE.

SANITARY SEWER CONSTRUCTION NOTES

- PROPOSED 1500 GALLON GREASE INTERCEPTOR.
- PROPOSED SANITARY STUB 5' FROM BUILDING.
- PROPOSED GREASE LINE STUB 5' FROM BUILDING.
- PROPOSED CONNECTION TO SEWER MAIN WITH INSERTA TEE OR SADDLE TAP.
- PROPOSED SANITARY SEWER CLEAN OUT (TYPICAL).
- PROPOSED 6" SANITARY PIPE AT 1% SLOPE.

FRANCHISE UTILITY CONSTRUCTION NOTES

- PROPOSED GAS SERVICE TO BUILDING. COORDINATE SERVICE TAP AND CONNECTION WITH NW NATURAL
- PROPOSED COMMUNICATION SERVICE LINE TO BUILDING. COORDINATE WITH UTILITY PROVIDER FOR SERVICE CONNECTION LOCATION TO MAIN INFRASTRUCTURE
- PROPOSED POWER SERVICE TO BUILDING. COORDINATE WITH PGE FOR PLACEMENT OF TRANSFORMER AND LOCATION OF MAIN CONNECTION
- PROPOSED ELECTRICAL TRANSFORMER. COORDINATE FINAL PLACEMENT WITH PGE
- PROPOSED COMMUNICATION LINE RE-LOCATION. COORDINATE WITH COMCAST FOR RELOCATION PLANS

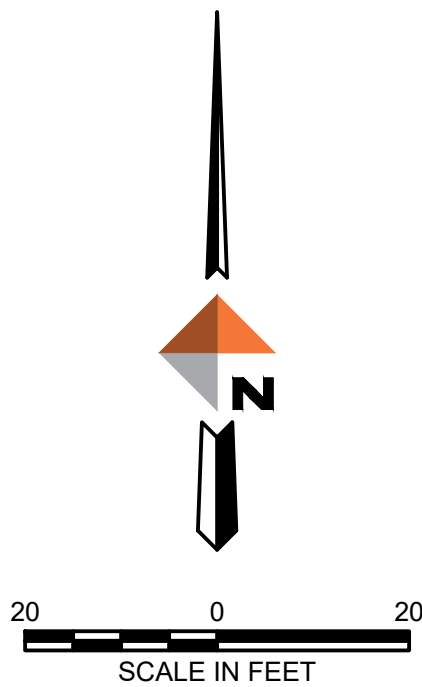

REV	DATE	REVISIONS	
		DESCRIPTION	BY

FOR REVIEW ONLY

720 SW Washington Street, #750
Portland, Oregon 97205
971-280-8641

WILLAMETTE TOWN CENTER - DAVE'S HOT CHICKEN
LAND USE ADJUSTMENT
UTILITY PLAN

PROJECT	14852.01
DATE	04/04/2022

PROJECT SHEET

C5.0

LANDSCAPE PLAN GENERAL NOTES:

- NOTE: QUANTITIES SHOWN ARE FOR
STORMWATER FACILITIES ONLY**



**WILLAMETTE TOWN CENTER - DAVE'S HOT CHICKEN
LAND USE ADJUSTMENT
PLANTING PLAN**