


J:\7154\7154 - unsubs(5733)\dwg\62N\754p.dwg, 15-in, 4/7/2022 11:17:50 AM, 15in

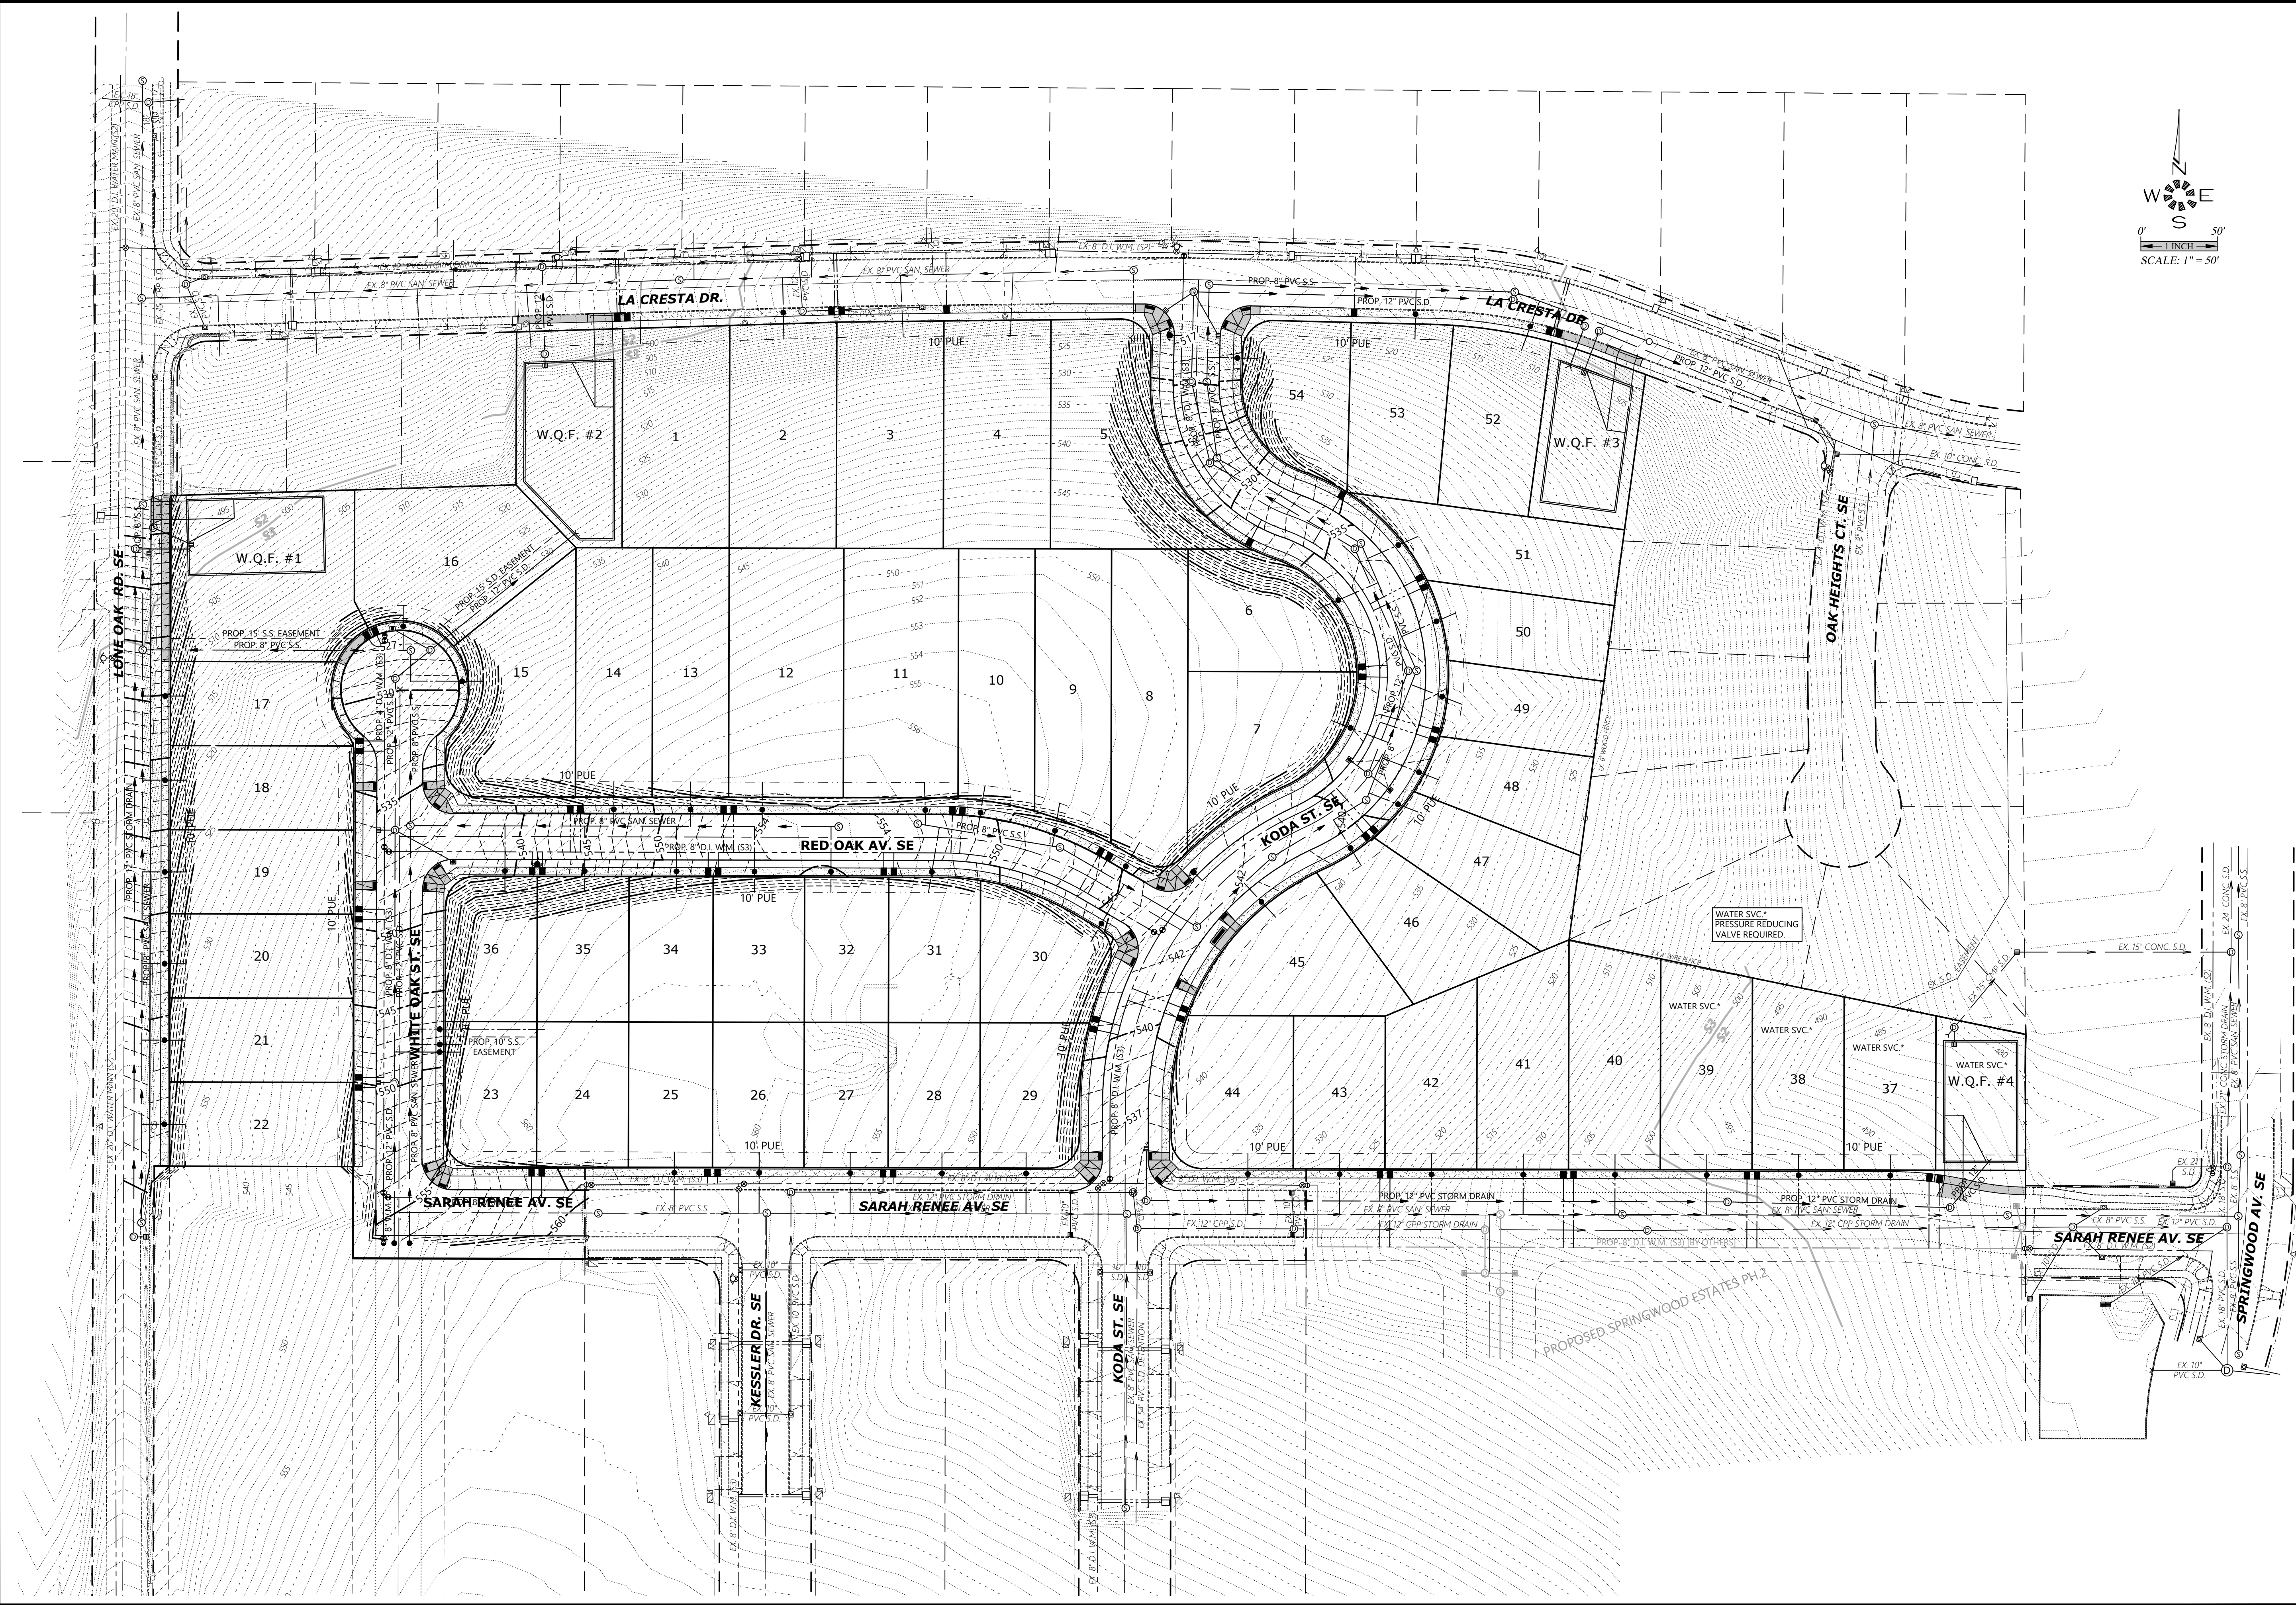

ENGINEERING SERVICES, INC.
1155 13th ST. S.E. SALEM, OR. 97302
PH. (503) 363-5927 FAX (503) 364-1260
www.mtengr.com office@mtengr.com

UTILITY PLAN

OAK GROVE

NO CHANGES, MODIFICATIONS OR REVISIONS TO BE MADE WITHOUT WRITTEN AUTHORIZATION FROM THE DESIGN ENGINEER.

DIMENSIONS & NOTES TAKE PRECEDENCE OVER GRAPHICAL REPRESENTATION.

7154 7154

Design: M.D.G.
Drawn: D.G.G.
Checked: J.J.G.
Date: JUNE 2021
Scale: AS SHOWN
As-Built: _____

REGISTERED PROFESSIONAL ENGINEER
STATE OF OREGON
MARK D. GRESHAM
NO. 65197
EXPIRES: 06-30-2021

JOB # 7154

P3