


GRADING PLAN

SCALE : 1" = 40'-0"

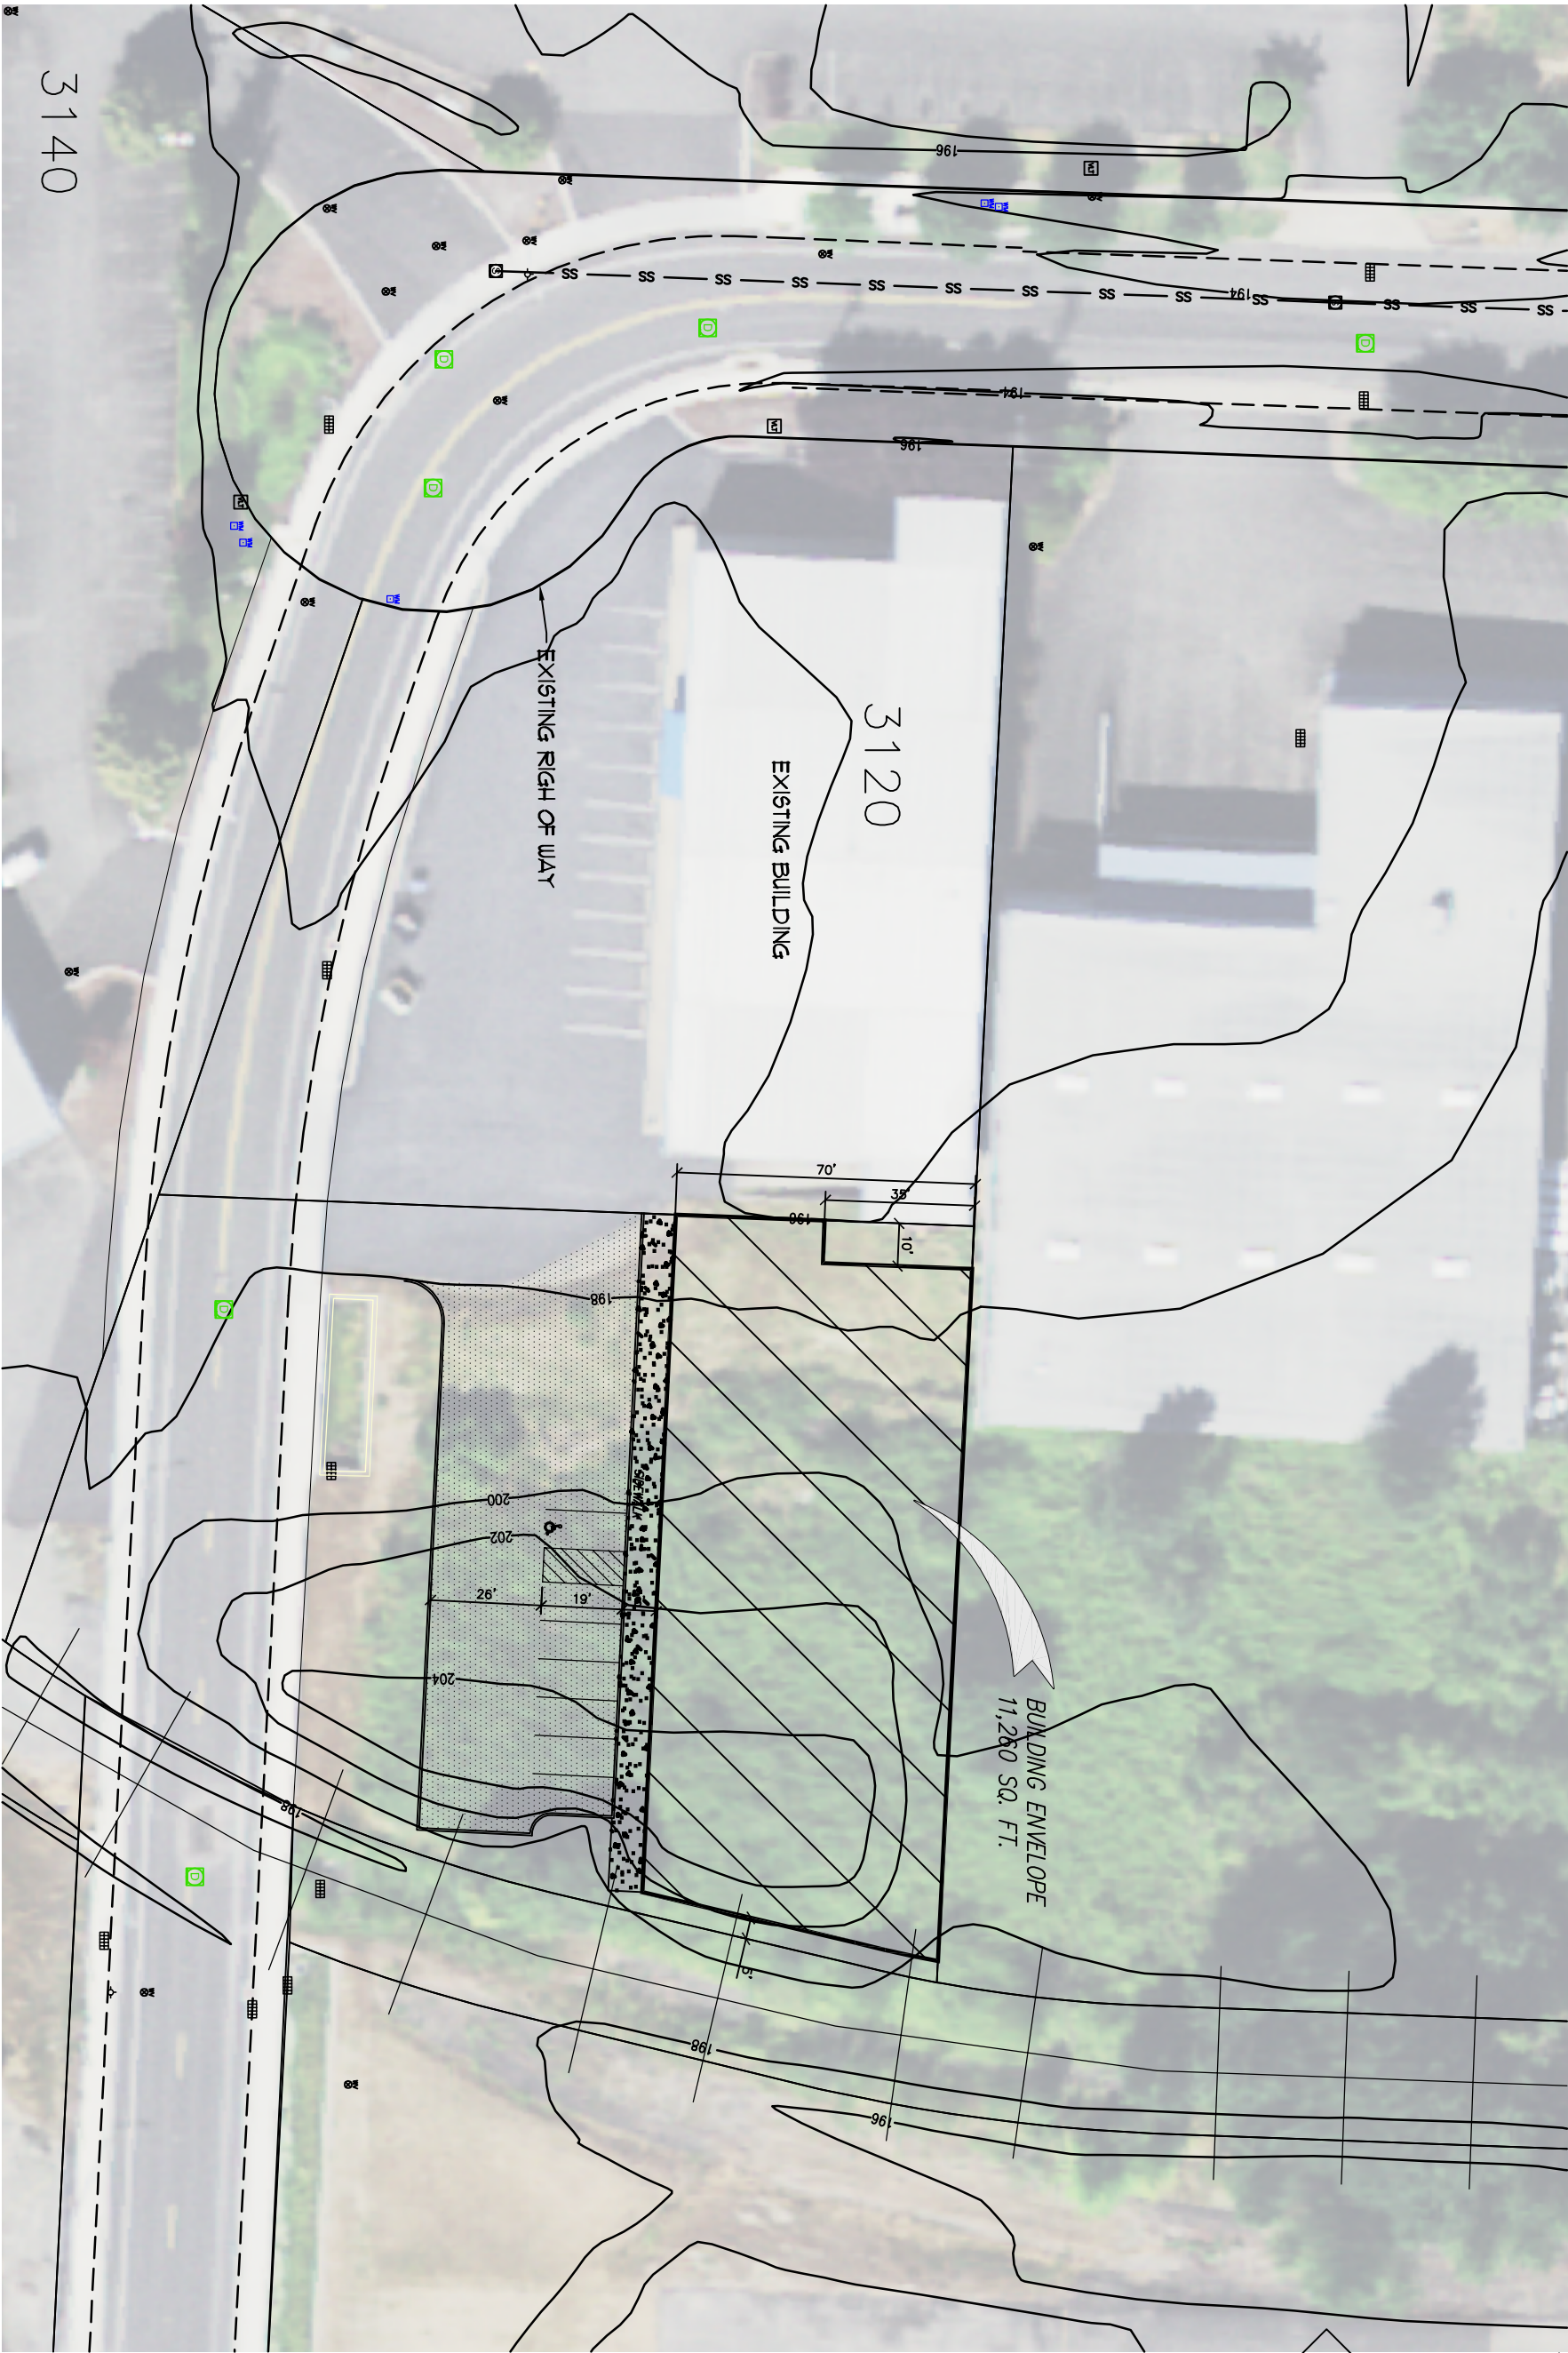

Site Plan Review Class 2
Thermal Supply
3120 22nd St SE, Salem, OR 97302

SPR 3

DATE: 04.22.2022
DRAWN: glm
JOB NO.: 2181

