
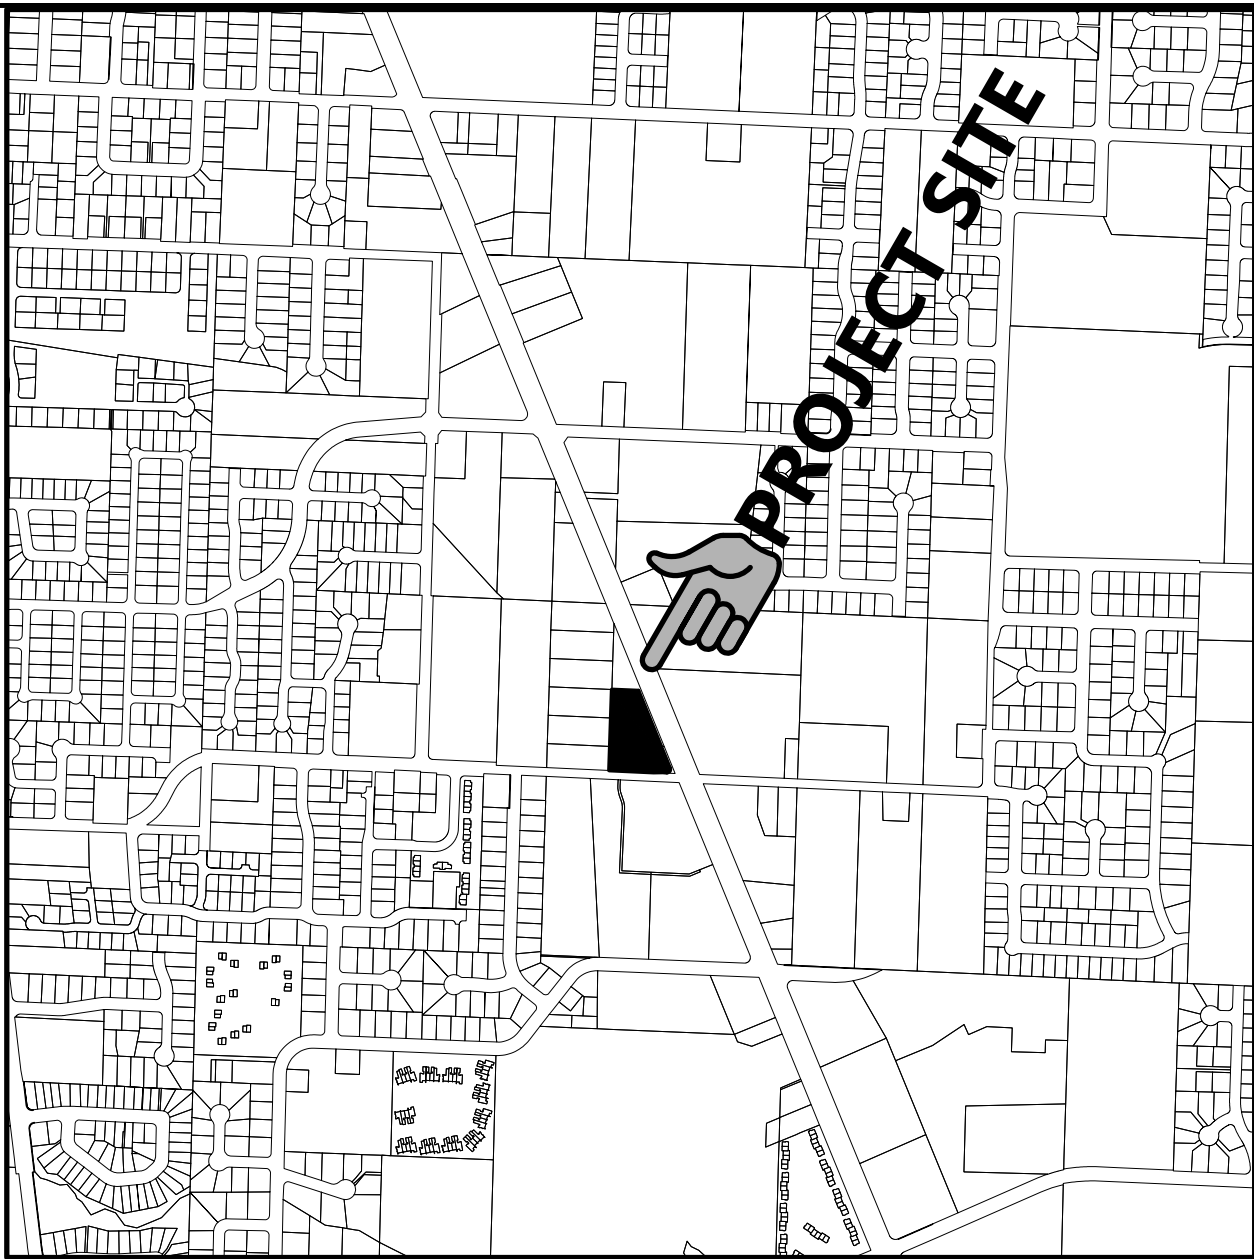


ANTHONY'S PLACE

SEC. 14, T. 8 S., R. 3 W., W.M.
CITY OF SALEM
MARION COUNTY, OREGON

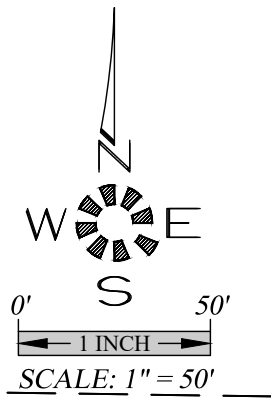

VICINITY MAP

Owner / Developer:

BO RUSHING

4336 COMMERCIAL ST. S.E.
SALEM, OREGON 97302

T.B.M. 402.51

MARION COUNTY MONUMENT, U161, A
BRASS DISC LOCATED ON THE EAST SIDE OF
COMMERCIAL AVE S.E. NEAR IT'S
INTERSECTION WITH FAIRWAY AVE. S.E.

MULTI//TECH

ENGINEERING SERVICES, INC.
11555 13th St., S.E. SALEM, OR, 97302
PH. (503) 363 - 9227 FAX (503) 364-1260
www.mtechengineering.net office@mtechengineering.net

COVER SHEET

ANTHONY'S PLACE

MULTI/TECH ENGINEERING EXEMPT FROM
LIABILITY IF NOT STAMPED APPROVED

NOT FOR
CONSTRUCTION
UNLESS STAMPED
APPROVED HERE

NO CHANGES, MODIFICATIONS
OR REPRODUCTIONS TO BE
MADE TO THESE DRAWINGS
WITHOUT WRITTEN
AUTHORIZATION FROM THE
DESIGN ENGINEER.


DIMENSIONS & NOTES TAKE
PRECEDENCE OVER
GRAPHICAL REPRESENTATION.

SHEET INDEX

- SDR1 COVER SHEET
SDR2 EXISTING CONDITIONS
SDR3 SITE PLAN
SDR4 UTILITY PLAN
SDR5 GRADING PLAN
SDR6 TREE CONSERVATION PLAN

- L1.1 SCHEMATIC LANDSCAPE PLAN NORTH
L1.2 SCHEMATIC LANDSCAPE PLAN SOUTH
L1.3 SCHEMATIC LANDSCAPE NOTES AND DETAILS

98379 1-COV-21
Design: M.D.G.
Drawn: C.F.S./A.R.T.
ProjMgr: B.M.G.
Date: MAY-22
Scale: AS SHOWN
As-Built:

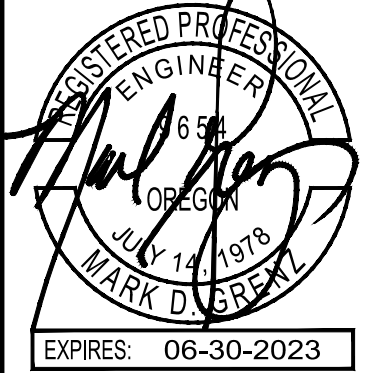

JOB # 6837

SDR1